



Change of Premises

Fee: \$25.00

City of Madison Clerk

210 MLK Jr Blvd, Room 103
Madison, WI 53703

licensing@cityofmadison.com

608-266-4601

Class A: ☐ Beer, ☐ Liquor, ☐ Cider

Class B: ☐ Beer, ☐ Liquor,

☐ Class C Wine

(Agenda Item Number)

(Legistar file number)

LICPC1+

(License number)

(Alder District #)

(Police Sector)

Office Use Only

Licensed Premises Information

This application modifies existing alcohol license number: LICUB-2022-00737

Business dba Name: ~~Sun~~ Sunny Pho

Licensed Address: 602 S. Park St, Madison WI 53715

Liquor/Beer Agent Name: Khouch Kim

35 % Alcohol, 65 % Food, % Other Alder, District #: Police Sector:

Corporate Information

Business Legal Name (as on WI State Sellers Permit): 456-1030320226-02

Business Mailing Address: 602 S. Park St, Madison WI 53715

Business Contact Name, Position: Khouch Kim

Business Phone: 608-513-1786

Business Email: sunnyphon@yahoo.com

Current Capacity (indoor): 57

Current Capacity (outdoor): 0

Proposed Capacity (indoor): 95

Proposed Capacity (outdoor): 0

If your capacity is increasing, contact Building Inspection: (608) 266-4551, binspection@cityofmadison.com

Change is: ☒ Permanent

☐ Temporary (from until)
Date Date

Is this change related to a Roadway Café Expansion License/Roadway Permit: ☐ Yes or ☒ No

Description of Changes (include approximate measurements, and fencing, if necessary):

create open dinning from private party rooms.

Expanding room to total of 95 capacity.

☒ Detailed Floor Plans included (required)


Khouch Kim
Authorized Signature

12/05/2022
Date

☐ Orange sign and business card issued

☐ "License Renewals & Changes" brochure with next steps issued

Office Use Only

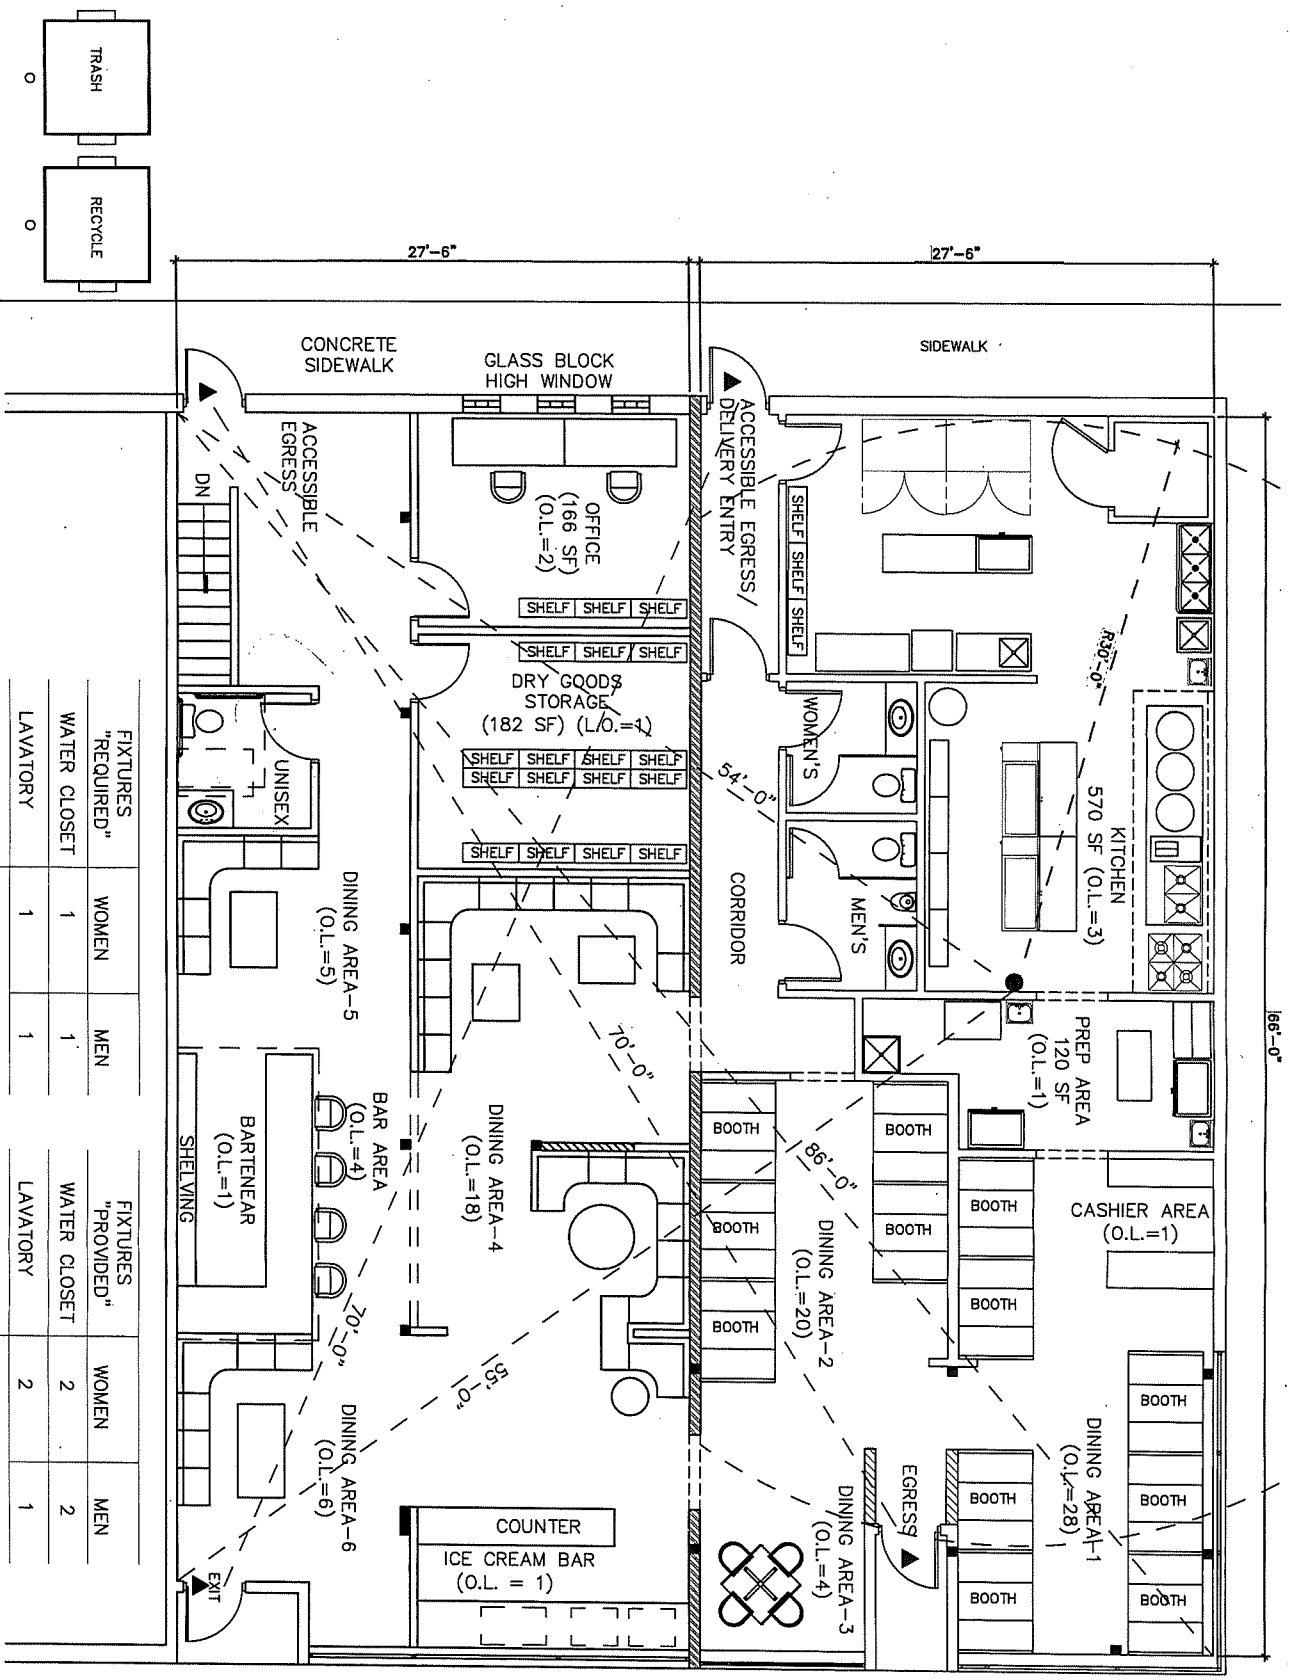

FIXTURES "REQUIRED"	WOMEN	MEN
WATER CLOSET	1	1
LAVATORY	1	1
SERVICE SINK	1	
DRINKING FOUNTAIN	1	

FIXTURES "PROVIDED"	WOMEN	MEN
WATER CLOSET	2	2
LAVATORY	2	1
SERVICE SINK		1
DRINKING FOUNTAIN		0*

*WATER WILL BE SERVED IN RESTAURANT

- HALF WALL
- FIRE-RATED PARTITION
- STRUCTURAL COLUMN
- PORTABLE FIRE (MOUNTED @ 4' 3"-6" AFF MAX)
- EXIT SIGN (TO BE LIGHTED)

OCCUPANT LOAD=57 @ 602 S PARK STREET
 OCCUPANT LOAD=38 @ 604 S PARK STREET
 TOTAL OCCUPANT LOAD
 OCCUPANCY TYPE: A2 (CONSTRUCTION TYPE: III)
 TOTAL FIRE AREA: 3,577
 TOTAL OCCUPANT LOAD:
 AUTOMATIC SPRINKLER SYSTEM
 NO. OF EGRESS PROVIDED
 ACCESSIBLE MEANS OF EGRESS PROVIDED: 2 @ REAR EX
 MAX. EXIT ACCESS TRAVEL DISTANCE: 190'
 EXIT ACCESS TRAVEL DISTANCE: 190'

NOTE:
 OCCUPANT LOADS (O.L.)
 DINING AREAS
 ARE CALCULATED BASED
 FIXED SEATS OR
 TABLE/ARRANGEMENT @
 DINING AREA-3

SOUTH PARK STREET