




Legend:

- Existing Parking
- Remove Parking
- Bike Flexible Delineator
- Bus Stop
- Loading Zone
- Added Parking

ORIGINATOR: CITY OF MADISON, TRAFFIC ENG. DIV. PLOT NAME: PLOT SCALE: REV. DATE:

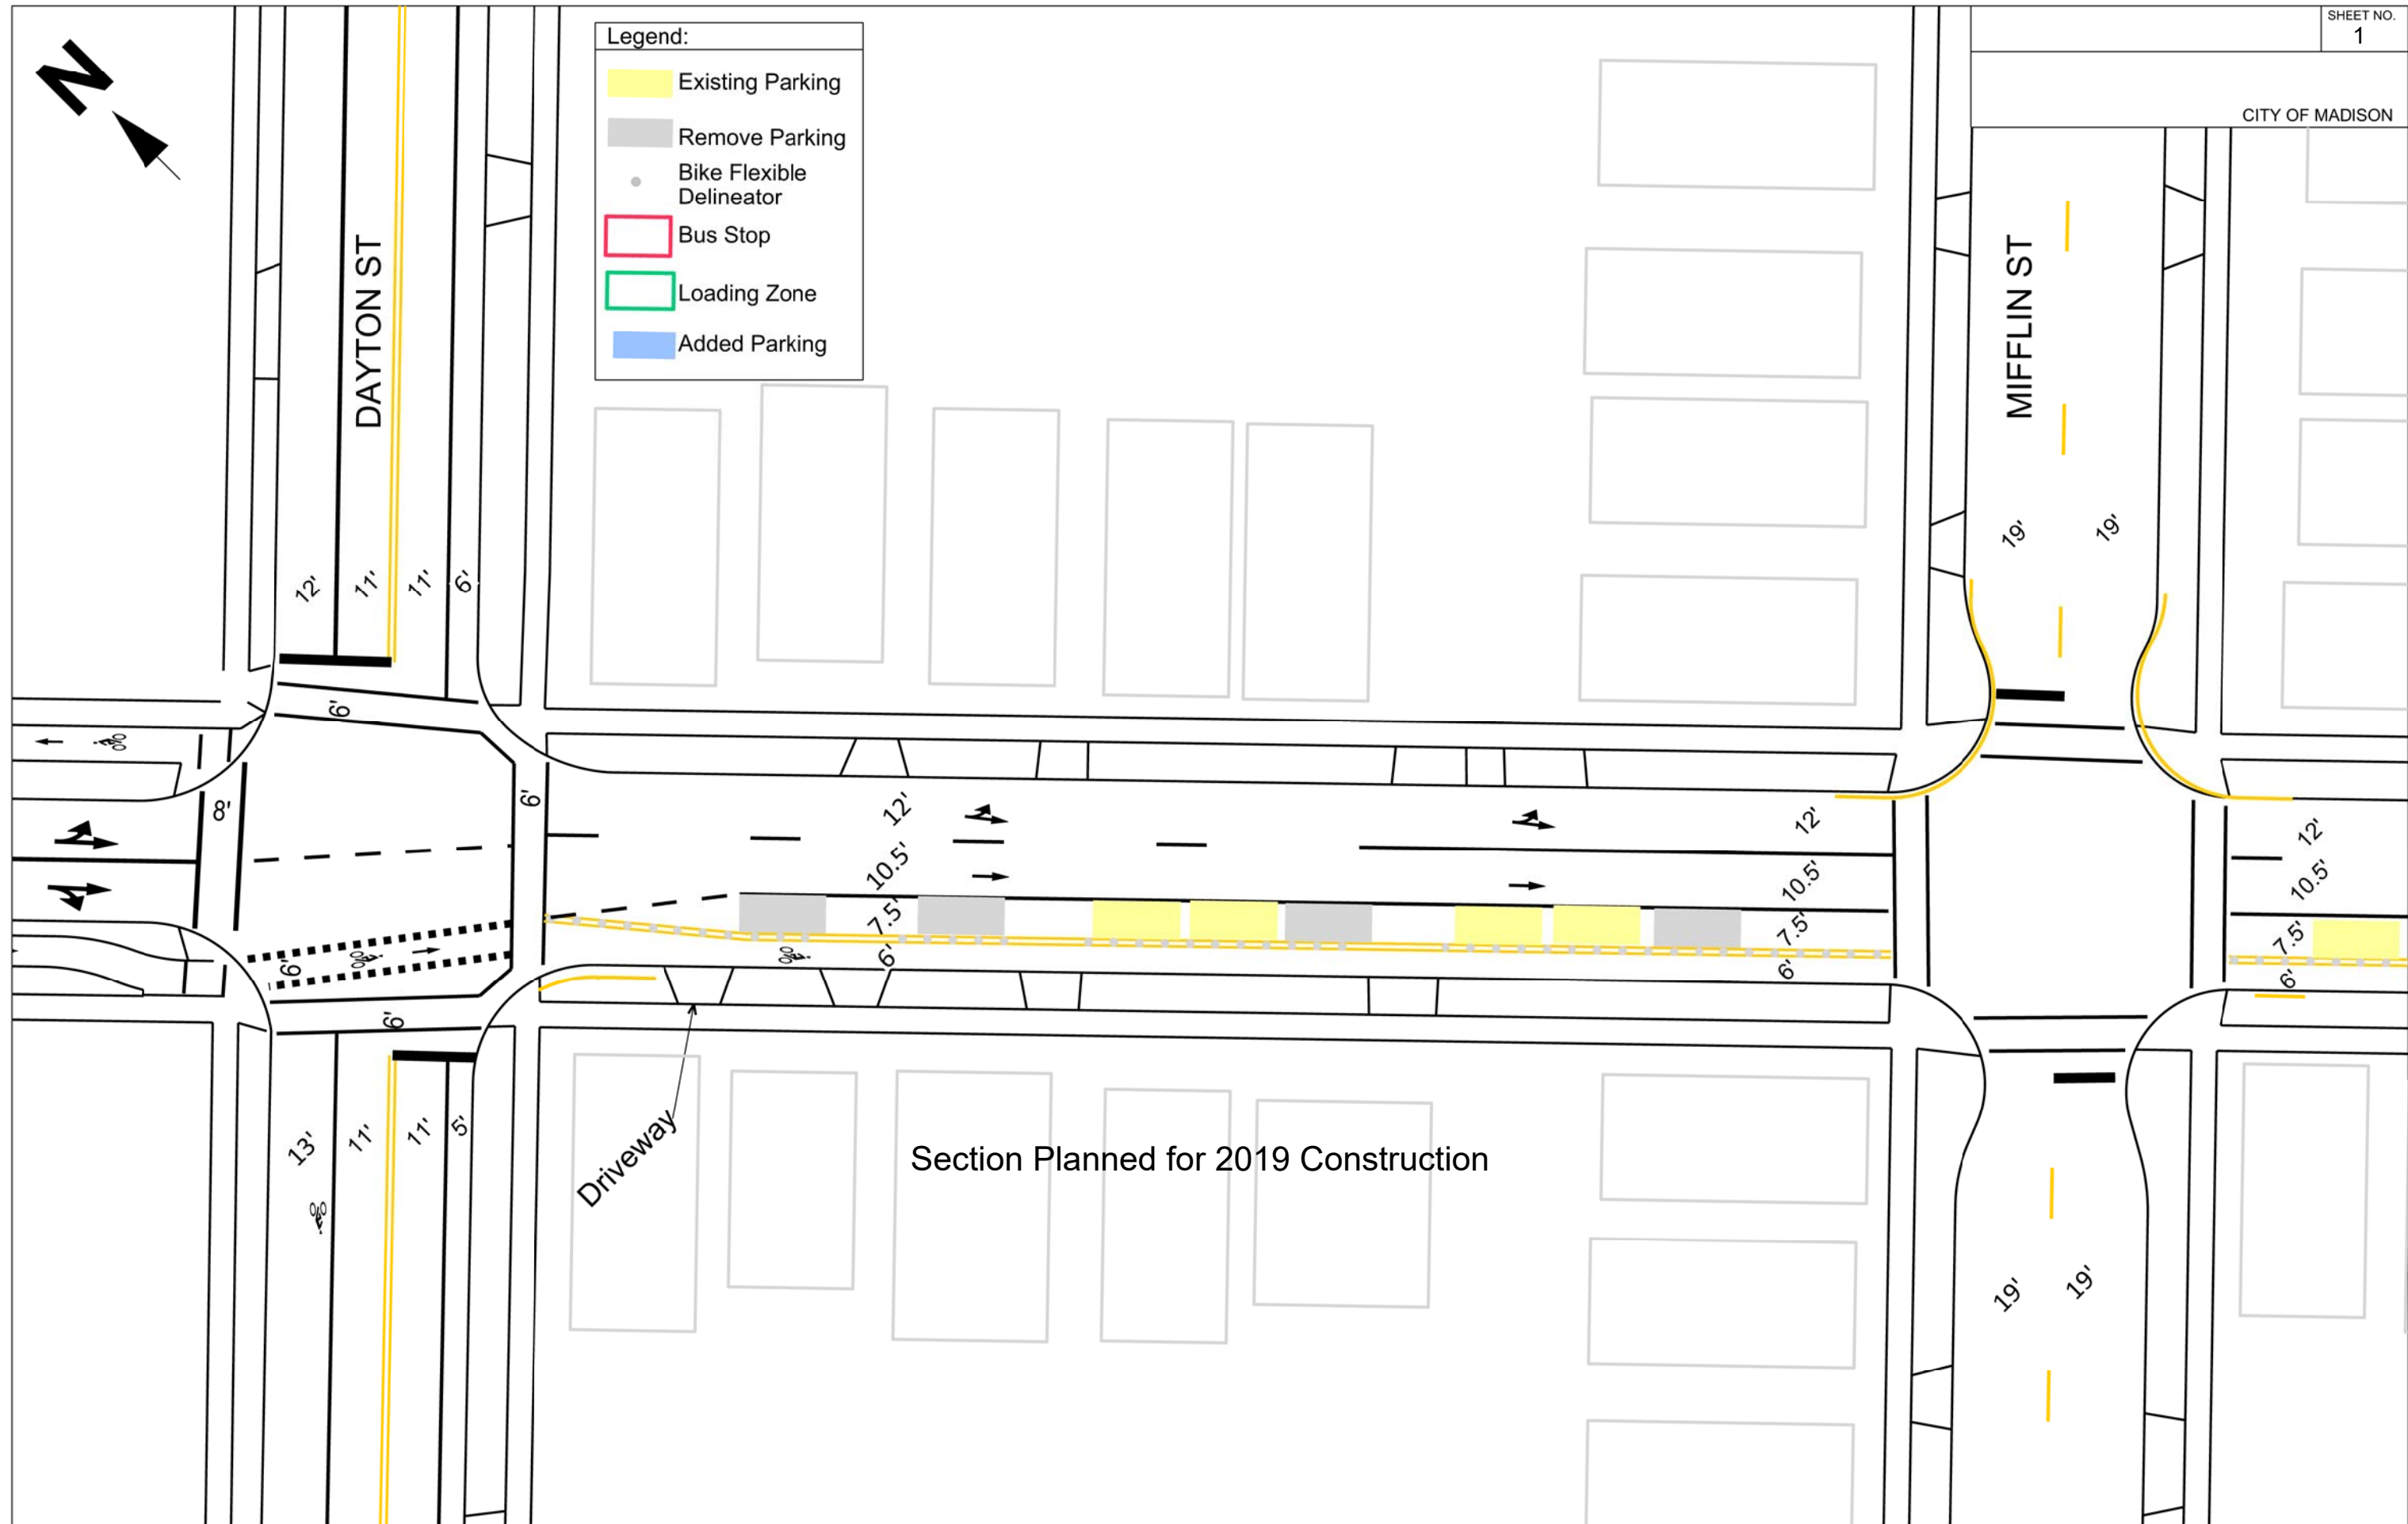

Section Planned for 2019 Construction

Legend:

- Existing Parking
- Remove Parking
- Bike Flexible Delineator
- Bus Stop
- Loading Zone
- Added Parking



Section Planned for 2019 Construction

PLOT SCALE:

PLOT NAME:

REV. DATE:

ORIGINATOR: CITY OF MADISON, TRAFFIC ENG. DIV.