



Location

5602-5606 Schroeder Road

Applicant

Joe McCormick, JD McCormick Properties
Kevin Burow, Knothe & Bruce Architects, LLC


Requests

Demolish two restaurants to construct a four-story, 84-unit apartment building in Urban Design Dist. 2


Public Hearing Dates

Plan Commission

October 3, 2022

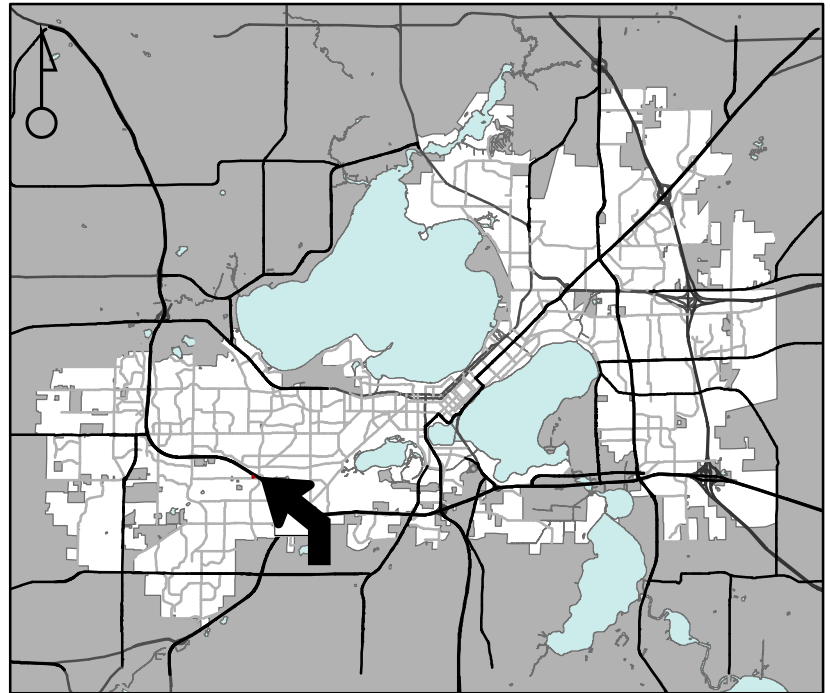

For Questions Contact: Lisa McNabola at: 243-0554 or lmcnabola@cityofmadison.com or City Planning at 266-4635

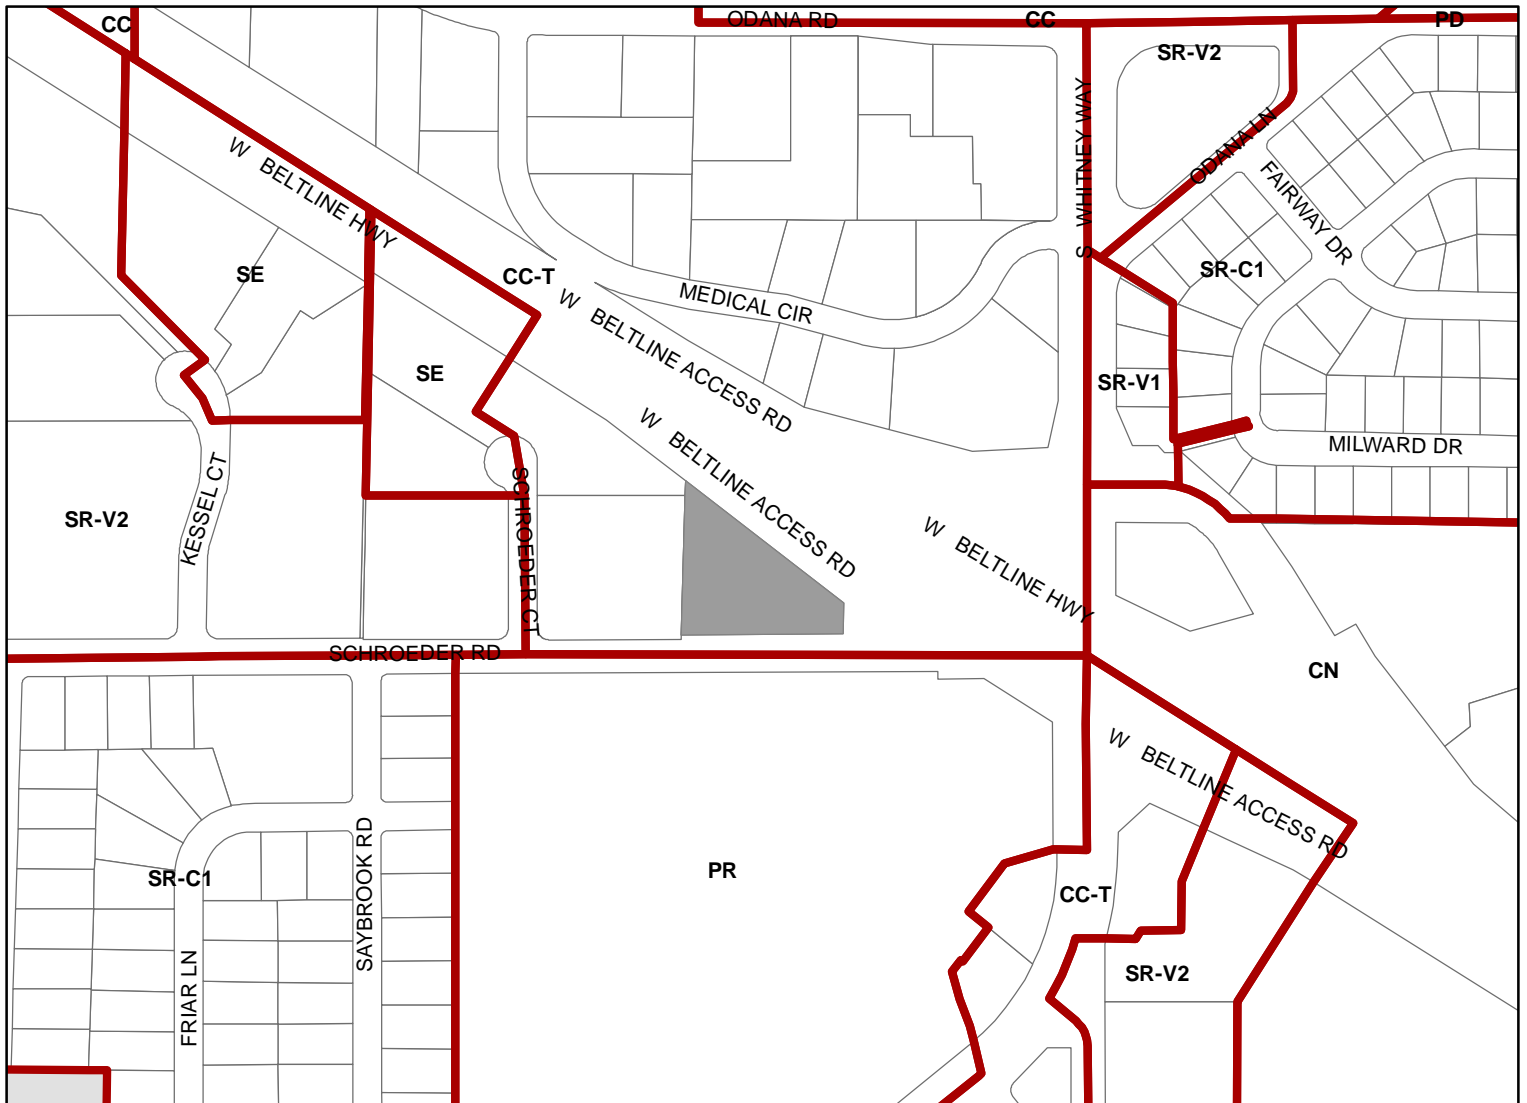

Scale : 1" = 400'

City of Madison, Planning Division : JC : Date : 8-15-22

