

PORTAGE ROAD



TREE LANE


JACOBSON-FUREY POND

NAUTILUS POND

WAITE CIRCLE

2020 GREENWAY RESTORATION

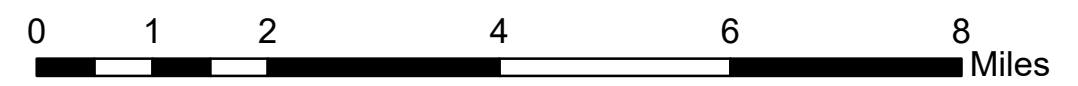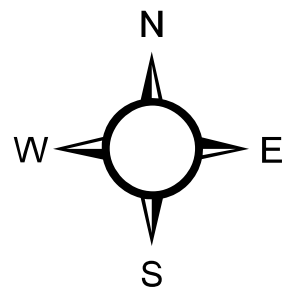

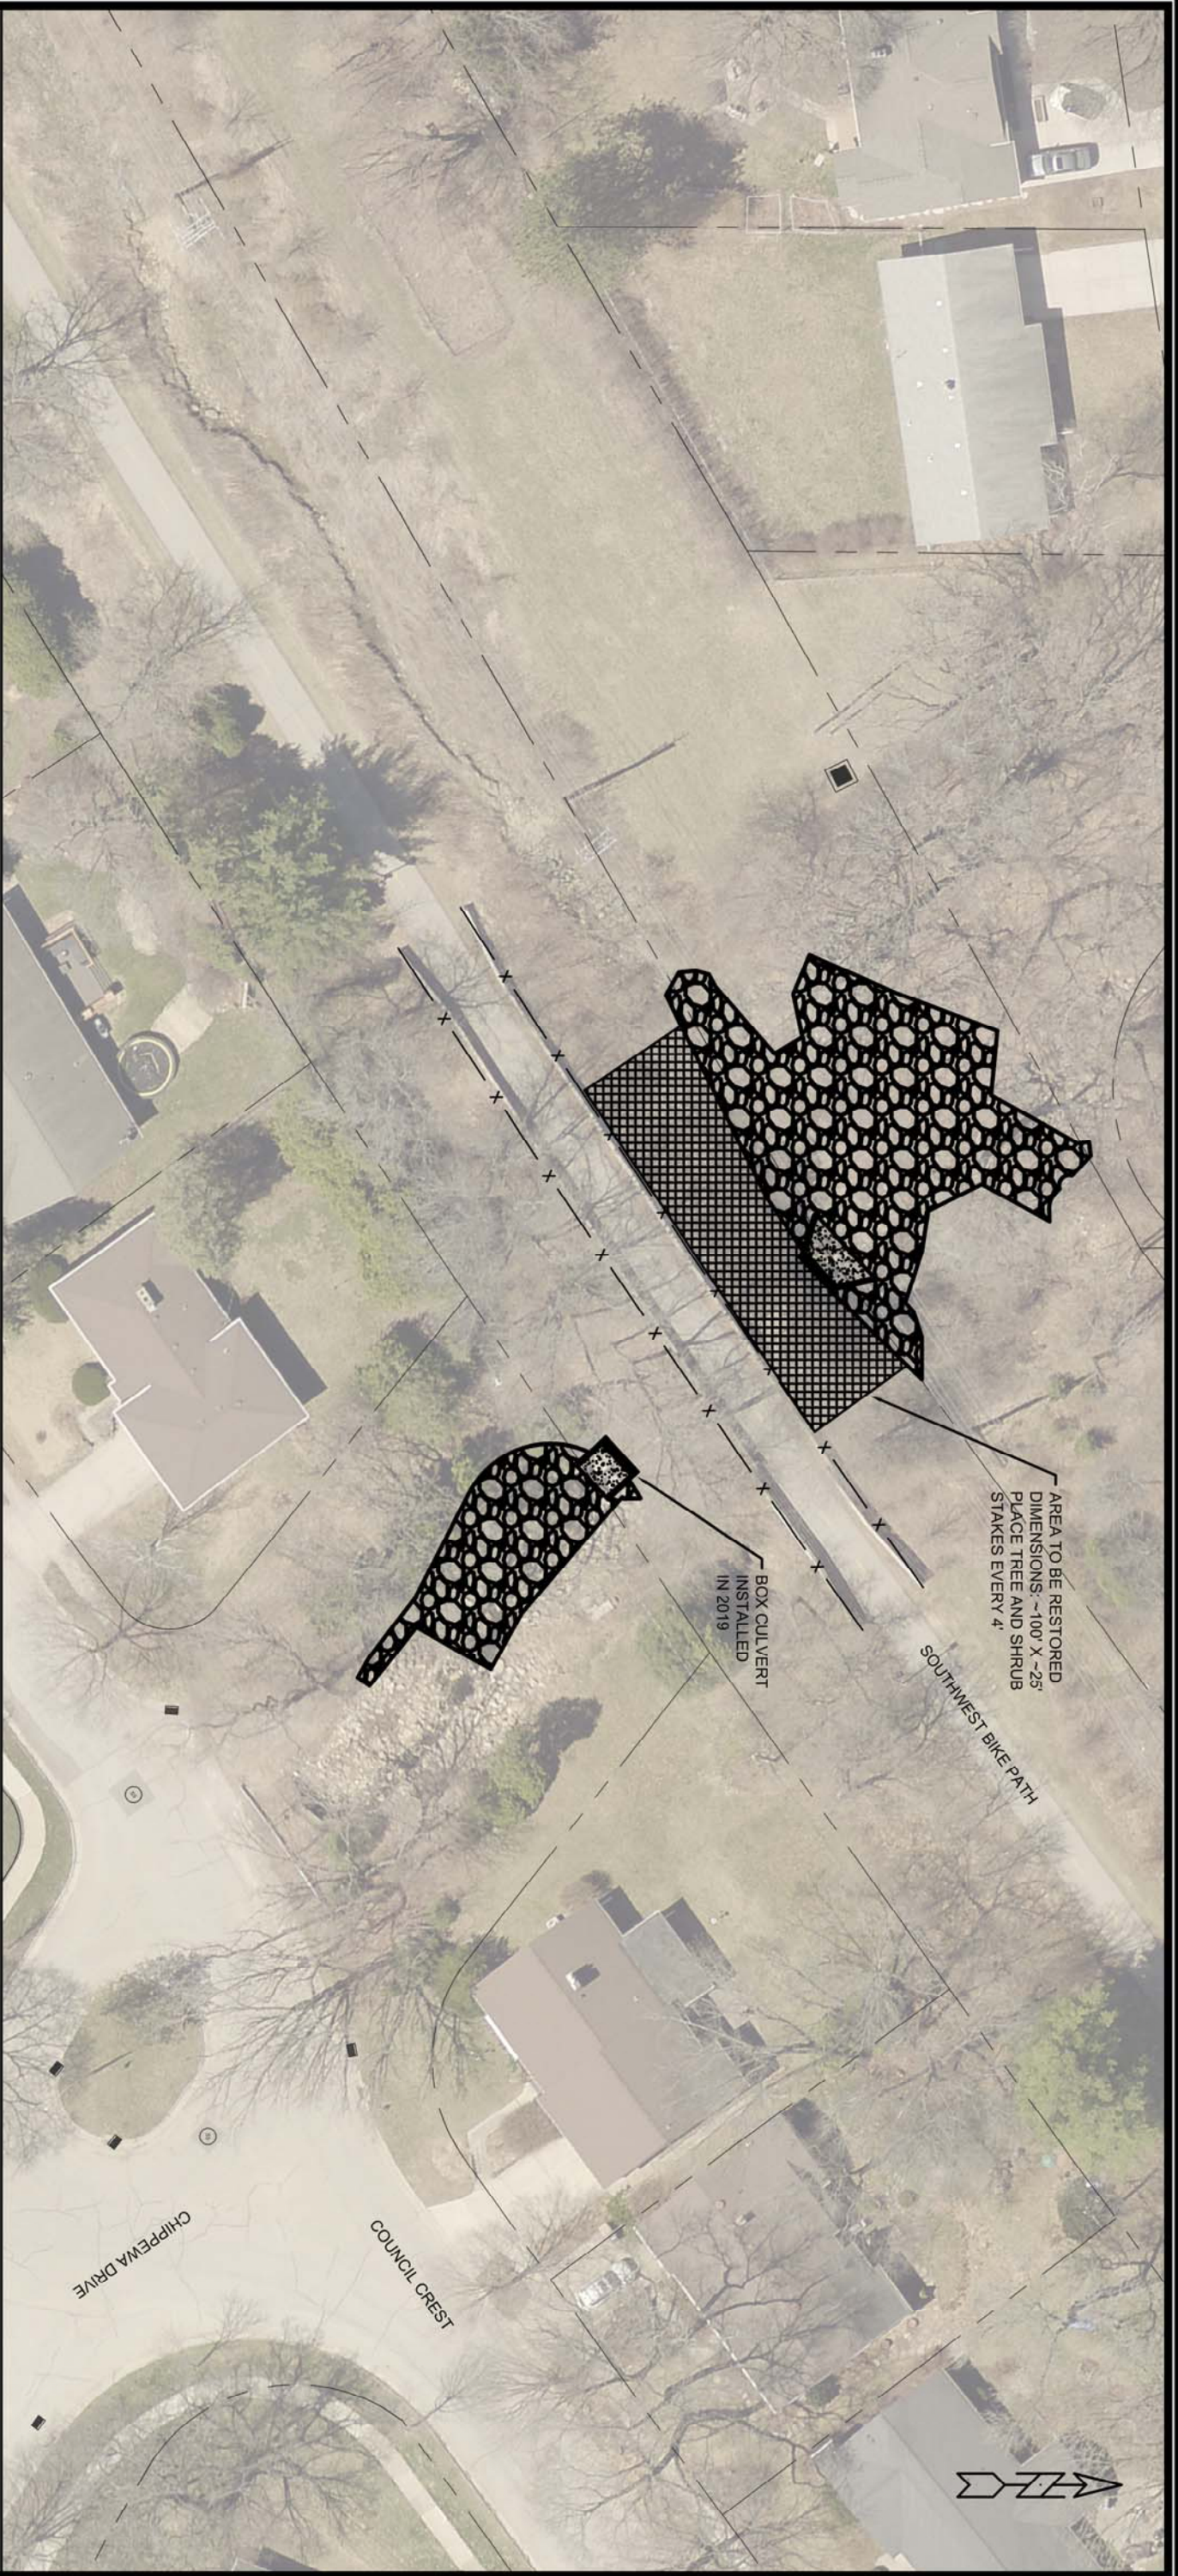

PLANT QUANTITIES

SPECIES	SIZE	QUANTITY
RED OSIER DOGWOOD	18" - 24"	300
HAZELNUT	18" - 24"	100
SERVICEBERRY	8" - 10"	25
HACKBERRY	12" - 18"	100
BUR OAK	12" - 18"	100

XXXXX

WAITE CIRCLE - RESTORATION PLAN

2020 GREENWAY RESTORATION

MADISON, MADISON, WI


CITY OF MADISON

CONTRACT NO: 987654

DESIGNED BY	DATE	SCALE
LMJ	3-29-19	1" = 40'
MARK	REVISION	DATE
#1		
XXXXX		

XXXXX



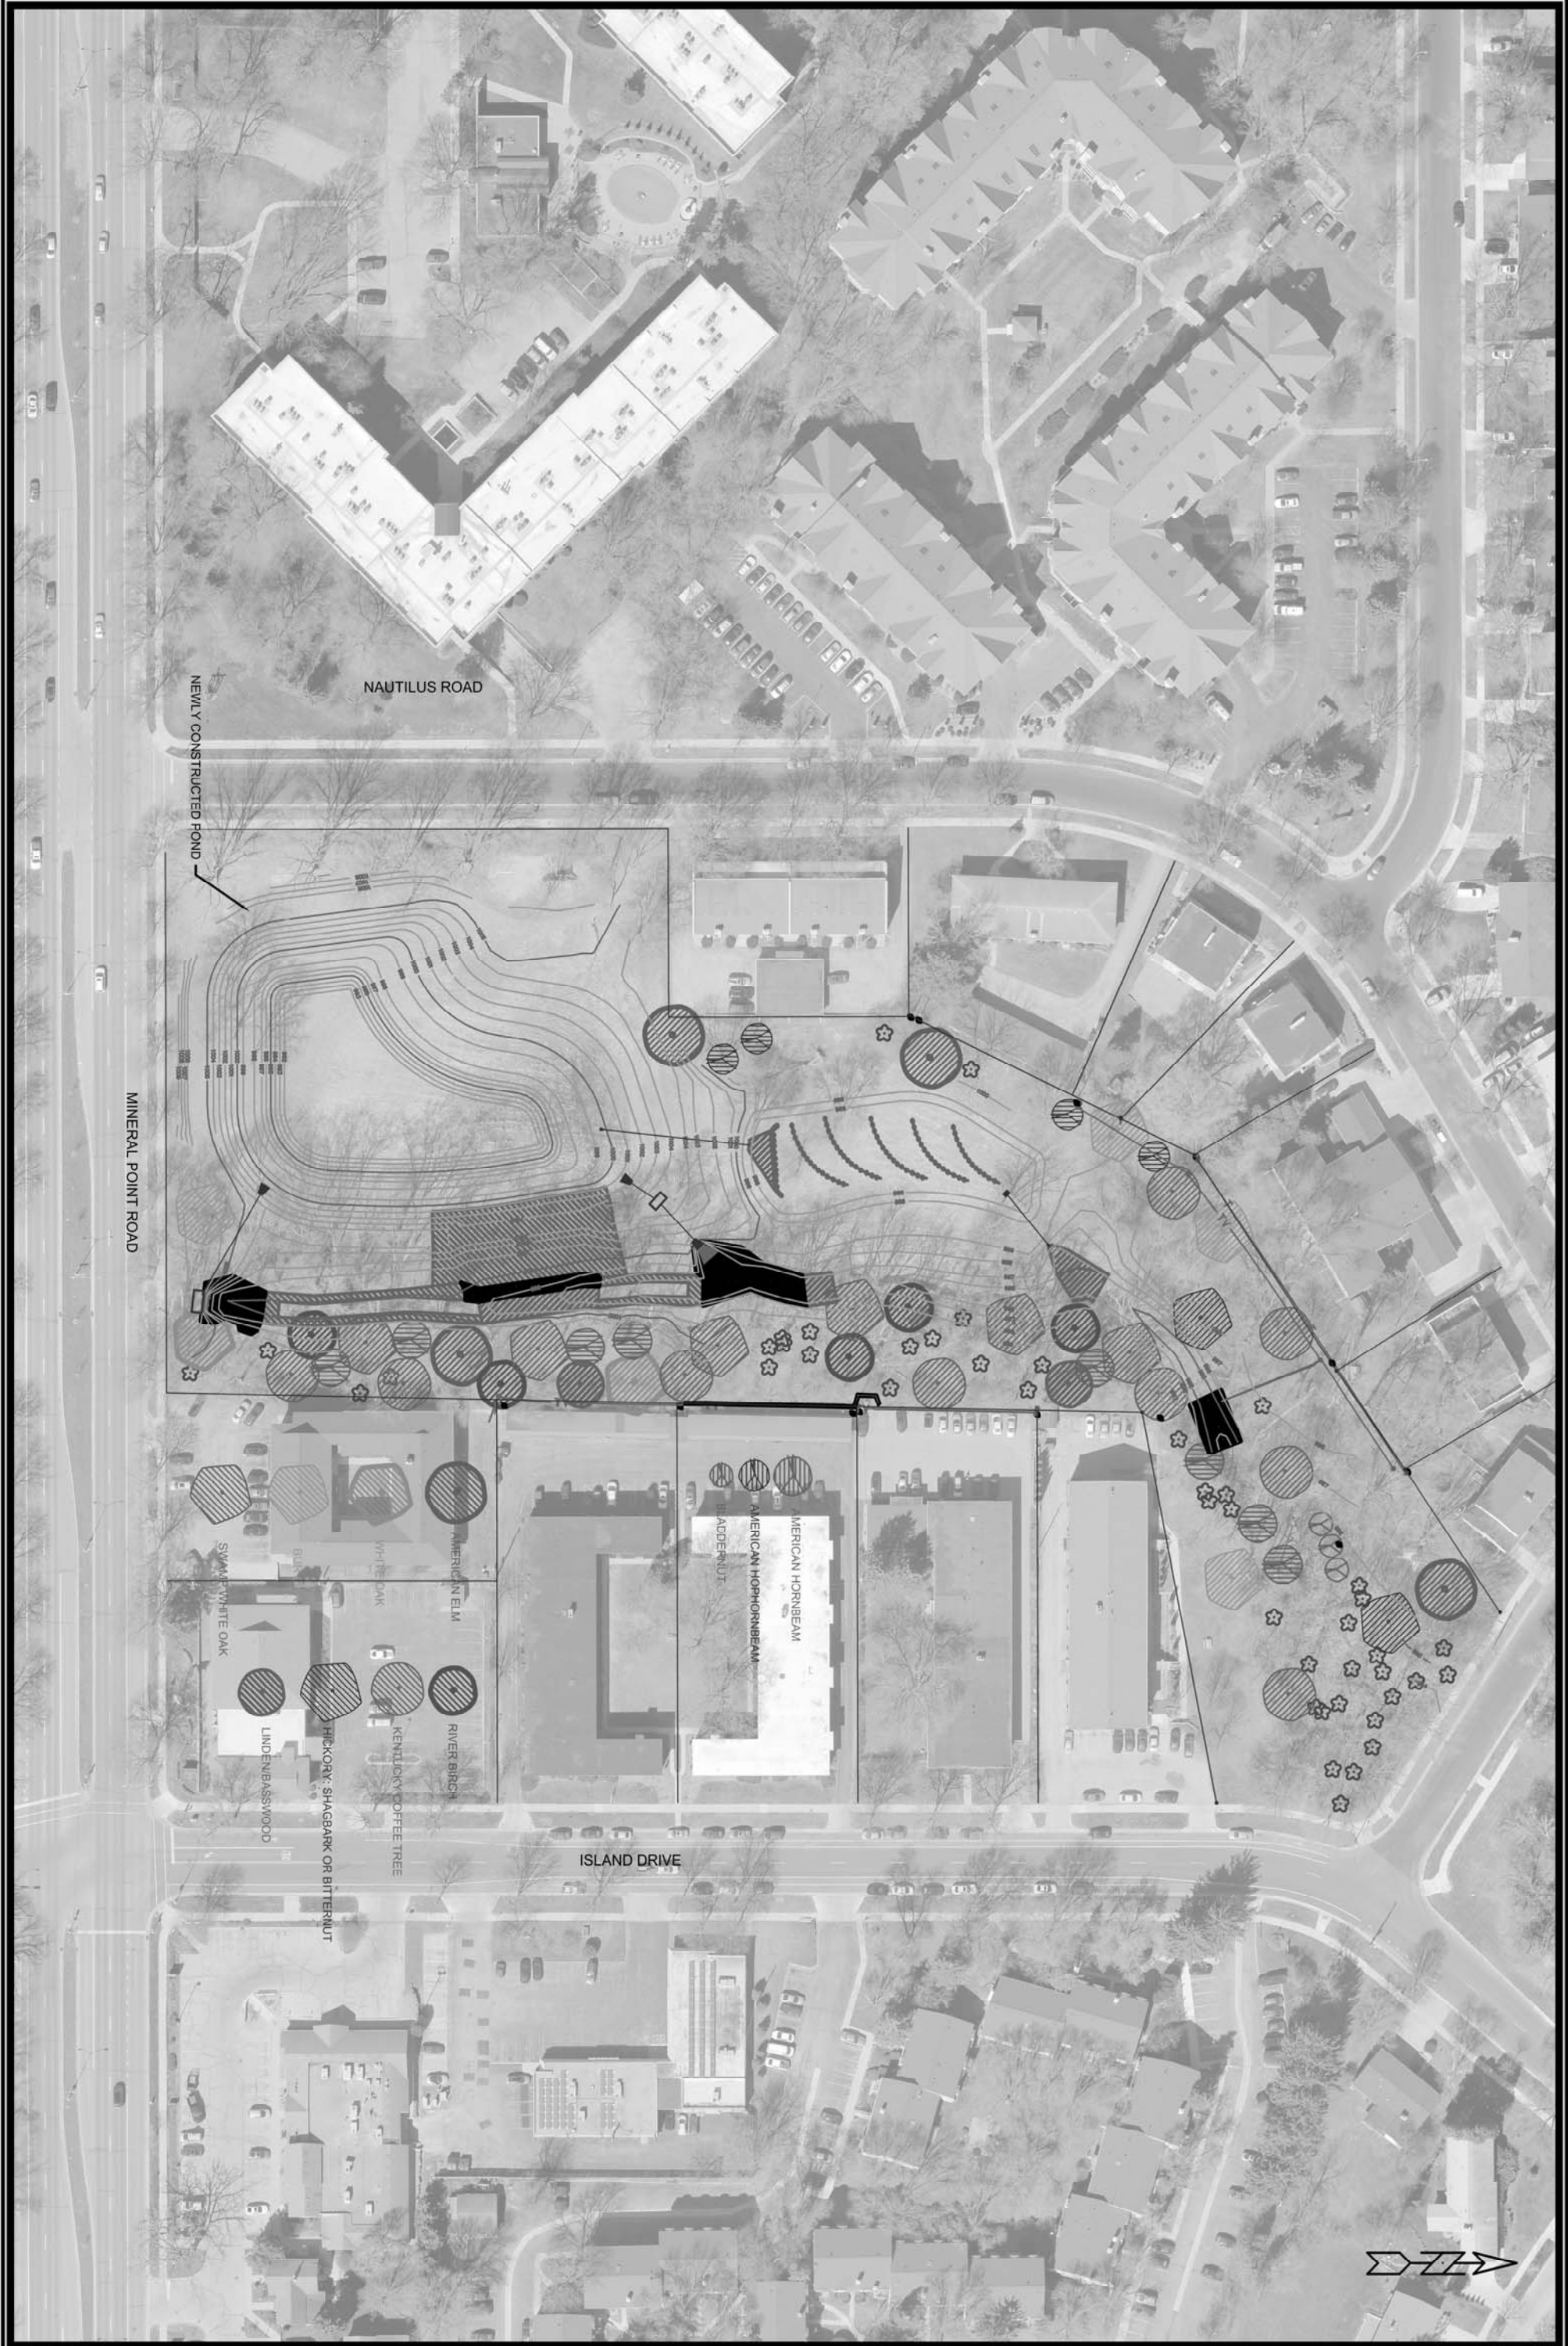

#####

#####



CITY OF MADISON

#####

#####

CONTRACT NO: #####



#####	#####	#####	#####
#####	#####	#####	#####
#####	#####	#####	#####
MARK	REVISION	DATE	BY
Designed By: ###	Date: ###	Scale: #####	###
###			###

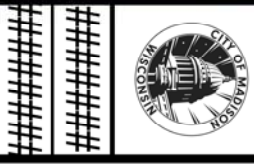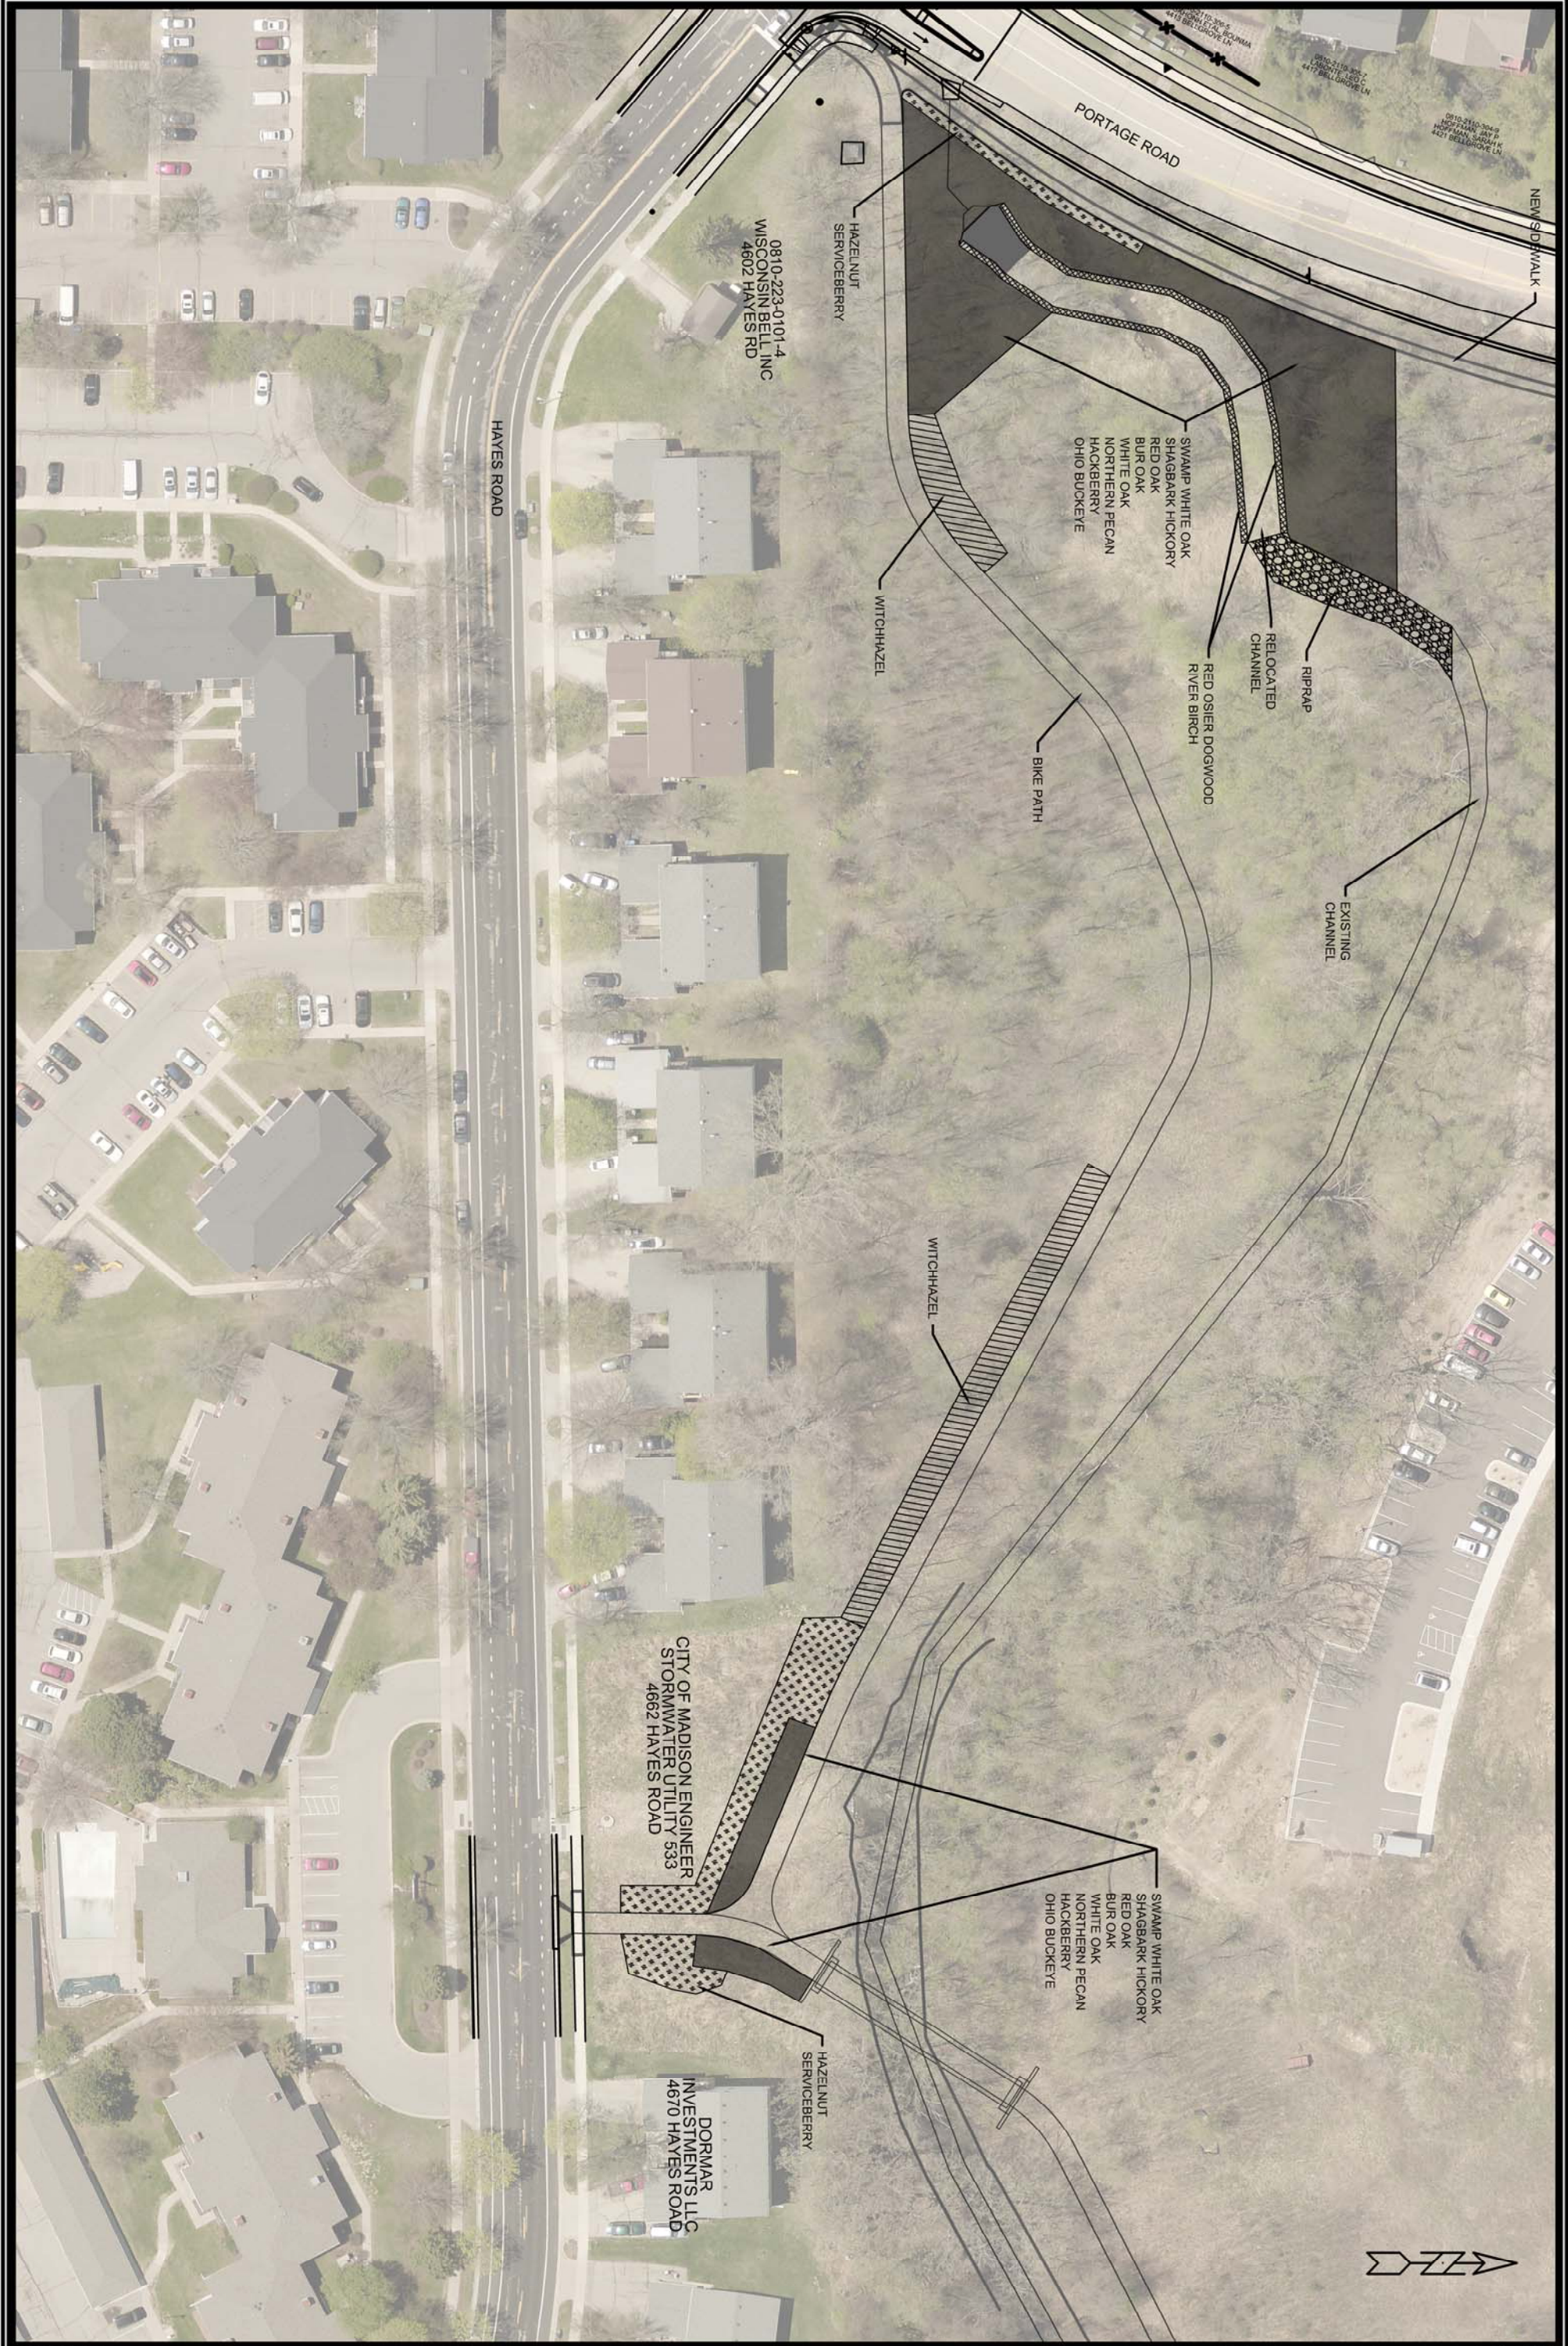

PORTAGE ROAD
 2020 GREENWAY RESTORATION
CITY OF MADISON

CONTRACT NO: #####

#####	#####	#####	#####
#####	#####	#####	#####
#####	#####	#####	#####
MARK	REVISION	DATE	BY
Designed By: ###	Date: ###	Scale: #####	###

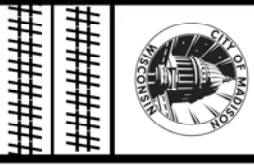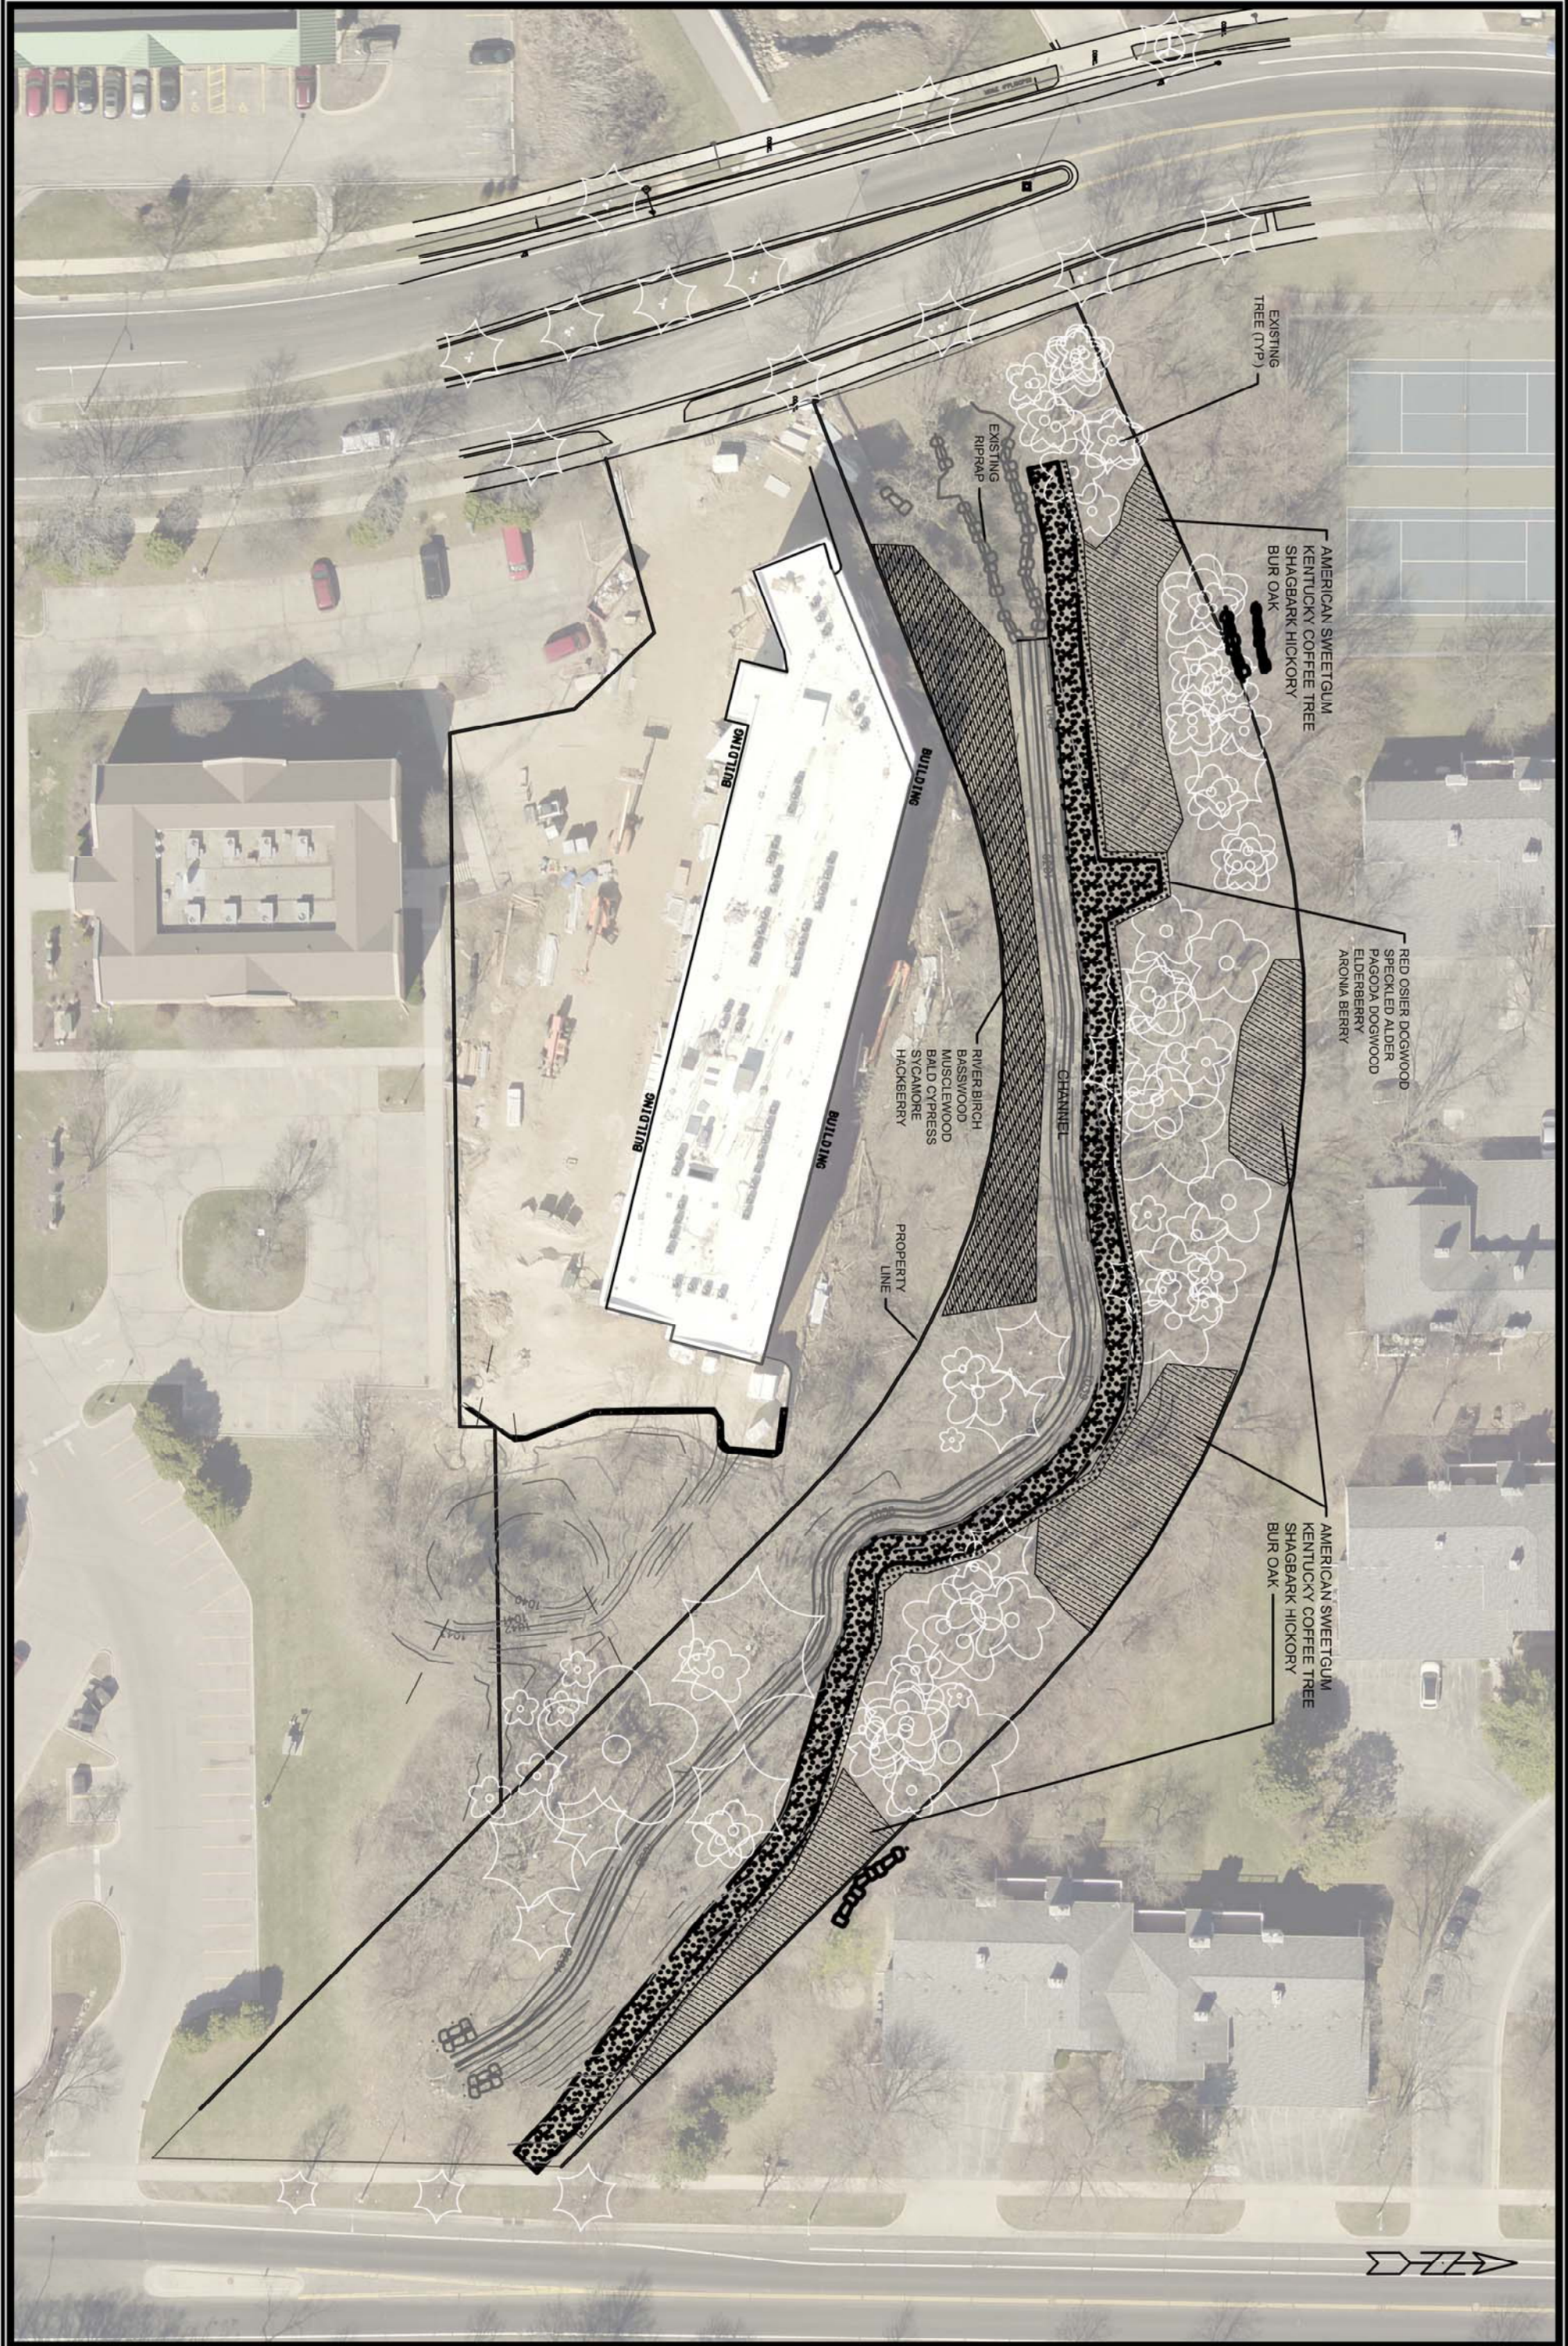

TREE LANE RESTORATION
 2020 GREENWAY RESTORATION
CITY OF MADISON

CONTRACT NO: #####

MARK	REVISION	DATE	BY
#####	#####	#####	#####
Designed By: ###	Date: ###	Scale: 1" = 50'	
###			###



TREES		
SPECIES	SIZE	QUANTITY
SHAGBARK HICKORY	2.5" CALIPER	4
BUR OAK	2.5" CALIPER	1
NORTHERN CATALPA	2.5" CALIPER	1
AMERICAN SWEETGUM	2.5" CALIPER	1

SHRUB QUANTITIES		
SPECIES	SIZE	QUANTITY
WITCHHAZEL	48"	5
NANNYBERRY VIBURNUM	#3	11
SUMAC	#2	9
ARONIA BERRY	#2	8
ARROWWOOD VIBURNUM	48"	5



JACOBSON-FUREY RESTORATION
 2020 GREENWAY RESTORATION
CITY OF MADISON

CONTRACT NO: #####

MARK	REVISION	DATE	BY
#####	#####	#####	#####
#####	#####	#####	#####
#####	#####	#####	#####
#####	#####	#####	#####

Designed By: ##### Date: ##### Scale: 1" = 60'