



City of Madison

Demolition & Conditional Use

Location

609 E Dayton Street & 616 E Mifflin Street

Project Name

Mifflin Dayton Hotel

Applicant

Michael Metzger, McGrath Property Group
Mifflin Dayton, LLC


Proposed Use

Demolish more than 50% of the exterior walls of a commercial building to construct a three-story, 55-room hotel


Public Hearing Date

Plan Commission

October 3, 2022

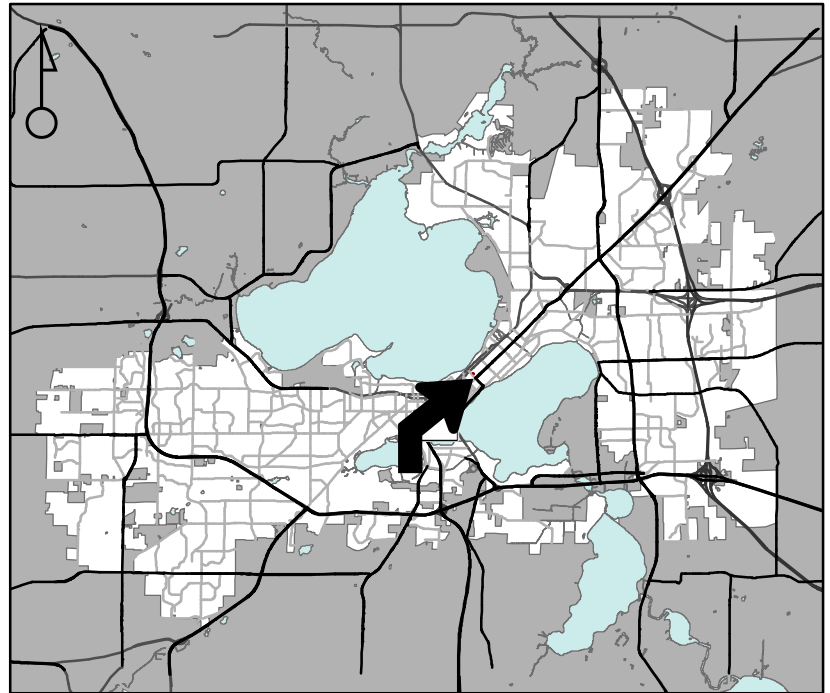

For Questions Contact: Colin Punt at: 243-0455 or cpunt@cityofmadison.com or City Planning at 266-4635

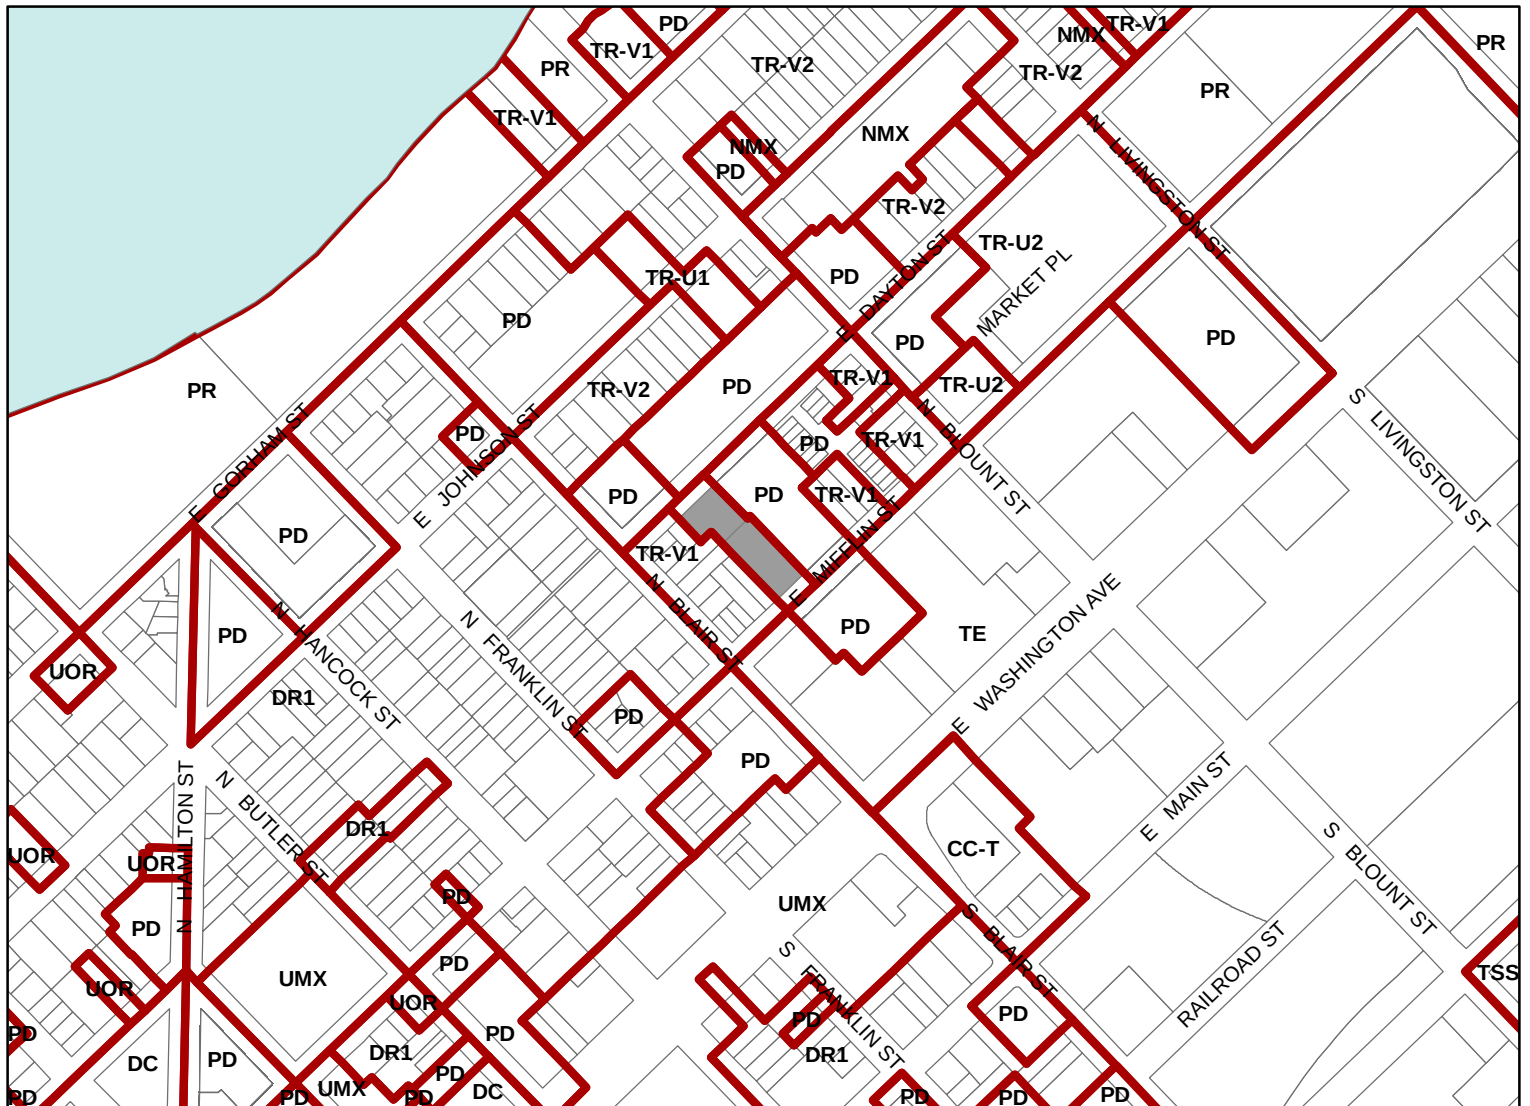

Scale : 1" = 400'

City of Madison, Planning Division : JC : Date : 8-15-22

