

Pizzas

1 CHOOSE: YOUR STYLE



Also available as Take & Bake

Classic Hand-Tossed Pizzas

Our classic hand-tossed pizza with our own home-made sauce is piled high with the toppings of your choice. Choose a traditional or extra thin & crispy crust.



Chicago Style Stuffed Pizzas

Our signature deep dish pizza starts with a cheese stuffed flaky crust, our own homemade sauce, and loads of those great fillings that you love stuffed inside.



Gluten Free Thin Crust Pizzas

Available in 12" size. A definite crowd pleaser, our gluten-free pizza crusts are thin and crispy! \$2 extra.

2 CHOOSE: YOUR CRUST

Classic Hand-Tossed Pizzas: Thin or Traditional hand-tossed.
GLUTEN-FREE OPTION: 12" Gluten-Free hand-tossed crust available for \$2 extra.

3 CHOOSE: YOUR SAUCE

Pizzas: Classic Pit (traditional), Classic Extreme, Alfredo, Ranch or BBQ. For a lighter taste, try light sauce. For more flavor, try extra sauce. It's FREE.

Dip, Dab & Dunk: All Dipper sauces 75¢. Choose from Marinara, Ranch, Tzatziki, KC BBQ, Garlic, Nacho Cheese, or Bleu Cheese.

4 CHOOSE: YOUR PIZZA TOPPINGS

Mild Pepperoni
Spicy Pepperoni
Extreme Italian Sausage
Chicken*
Ground Beef
Gyro Meat
Ham
Bacon

Onions
Green Peppers
Banana Peppers
Jalapeno Peppers
Green Olives
Ripe Olives
Mushrooms: fresh
Sliced Tomatoes

Pineapple
Fresh Basil
Pesto**
Spinach*
Cheddar
Feta
Pepperjack
Extra Cheese

Drinks



Bottled Water 20 oz. 2.00
Soda Cans 12 oz. 1.00
(Assorted flavors)

5 CHOOSE: BUILD YOUR OWN OR GOURMET SPECIALTY PIZZA

HAND-TOSSED

10" SMALL

12" MEDIUM

14" LARGE

16" XL

Hand-Tossed Classic Build Your Own Pizzas

Our famous award-winning pizza.

Each Cheese Pizza	\$7.20	9.70	13.20	15.20
Each Topping	1.00	1.35	1.60	2.10

Hand-Tossed Gourmet Specialty Pizzas

Our special combination hand-tossed pizzas with a lower price!

Each Specialty Pizza	11.20	15.10	19.60	23.60
----------------------	-------	-------	-------	-------

STUFFED

9" SMALL

11" MEDIUM

13" LARGE

Chicago Style Stuffed Build Your Own Pizzas

Our famous award-winning Chicago style stuffed pizza.

Each Cheese Pizza	12.25	14.50	16.75
Each Topping	1.00	1.25	1.50

Chicago Style Stuffed Gourmet Specialty Pizzas

Our special combination deep dish pizzas with a lower price!

Each Specialty Pizza	16.25	19.50	22.75
----------------------	-------	-------	-------

SPECIALTY PIZZAS



Spinach and Pesto

A blend of spinach, three cheeses and our delicious home-made pesto, made with fresh basil, garlic, parmesan, olive oil and walnuts.


Bacon Onion Cheeseburger

The finest lean ground beef, a generous amount of bacon & fresh onions topped with cheddar cheese.



Five Cheese

Our special mozzarella-white cheddar blend is topped with feta, swiss & cheddar, and then sprinkled with oregano & parmesan.

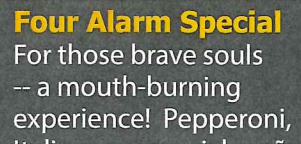

Four Alarm Special

For those brave souls -- a mouth-burning experience! Pepperoni, Italian sausage, jalapeño peppers & fresh onions, topped with extra pepperjack cheese.



Garden Party Pizza

A vegetarian delight loaded with garden fresh vegetables: mushrooms, onions, tomatoes, green peppers, green olives and black olives.



Sausage Mushroom Melt

A taste treat that will melt your heart! A double portion of Italian sausage & mushrooms, topped with cheddar cheese.

SPECIALTY PIZZAS



Chicken Bacon Ranch

Just like it sounds: ranch, mozzarella, smoked bacon and chicken breast.



KC Barbecue Master

Your choice of chicken or seasoned ground beef, plus bacon, onions, peppers, mozzarella & cheddar cheese, and covered with sweet & tangy KC BBQ sauce. A real Kansas City favorite.



Deluxe Combo

A Pizza Pit Classic since 1969. Lots of Italian sausage, pepperoni, mushrooms, fresh onions & green peppers.



Fresh from the Farm

Fresh spinach, fresh mushrooms, fresh garlic, fresh basil, mozzarella and feta cheese.

NEW!

Gyro Pizza

Choose from Chicken or Beef & Lamb

Tender slices of chicken or select, hand-carved lamb and beef, broiled on a vertical skewer with imported Mediterranean spices, smothered with onions, tomatoes, special feta and cheese blend, and our special home-made tzatziki sauce.



Buffalo Chicken

A ranch sauce pizza topped with onions, tomatoes, cheddar and chicken, tossed with mild buffalo sauce.



The Taco

Your choice of chicken, seasoned ground beef is topped with salsa, onions, tomato slices, cheddar cheese and tortilla chips.



Holy Macaroni

Cheddar cheese sauce, noodles, and topped with extra cheddar cheese. A Wisconsin mac & cheese classic.



Super Meat Sampler

WOW! Generous portions of our meat toppings. Italian sausage, pepperoni, ham & bacon, topped with extra cheese.



Olympic Garden

Start with spinach, add sliced tomatoes, ripe olives, peppers & onions, and finish big with feta cheese.



Hawaiian 5-OH!

Canadian bacon, pineapple, onions, green peppers & extra cheddar cheese.

STREET CONSTRUCTION 2018

EXPRESS MENU

1614 MONROE STREET SHOP ONLY
LIMITED WALK-IN HOURS
DELIVERY UNTIL 10PM DAILY



Appetizers

APPETIZERS



Jalapeno Poppers
Eight breaded jumbo jalapeno peppers with a side of ranch and stuffed with cream cheese. 9.00
Seasoned Wedge Fries
1/2 lb. 2.50 • 1 lb. 4.00

PIT STIX



Cheesy Garlic Pit Stix
A hand-tossed dough baked with garlic butter, extra cheese and sprinkled with Parmesan and our secret seasoning.

Served with your choice of 2 sauces:
Ranch, Nacho Cheese or Pizza Sauce.
• 12" Medium 9.00



Roni Pit Stix
Pepperonis are added to our delicious homemade Pit Stix.

Chicken



Boneless Wings
Crispy coated, savory chicken breast with a light fritter breading.
LITTLE DIPPER: 3/4 lb (14 count) & 1 sauce: 8.00



Sauces

- Hot Buffalo
- Jamaican Jerk
- Mild Buffalo
- KC BBQ
- Garlic Parmesan



Extreme Wings
Crispy fried wings smothered in our specialty sauces.
Single: 1 lb. 8.00
Double: 2 lbs. 15.00
Double double: 4 lbs. 28.00



Breaded Wing Dippers

Large, breaded, meaty and delicious wings with your favorite sauce.
LITTLE DIPPER: 1 lb. & 1 sauce: 9.00
BIG DIPPER: 2 lbs. & 2 sauces: 17.00

Sides

Bleu cheese, ranch or marinara 75¢

Hours

STREET CONSTRUCTION 2018
EXPRESS MENU

Shop Hours

Delivery until 10:00 pm daily
(Hours subject to change without notice)

Monday - Friday: 10:30 am - 2:00 pm
Saturday: 11:00 am - 8:00 pm
Sunday: 12:00 pm - 8:00 pm

Fresh Salads



Greek Salad
Crispy lettuce, tomatoes, cucumbers, onions, feta cheese, olives, pepperoncinis and our homemade salad dressing. 8.00



Chef's EXTREME
Slices of ham, turkey, cheddar and mozzarella cheeses along with a hard boiled egg and red onions on a bed of romaine and iceberg. 8.00

House Salads

Red onions, tomatoes, green peppers and croutons on a bed of romaine and iceberg lettuce. 5.00

Dressings

House VO, ranch, bleu cheese. Extra dressing 75¢ each.

Desserts

Chocolate Shoppe Ice Cream:
Assorted flavors, Pints. 5.00



Giant Cookie:
Chocolate Chip. 1.50

Take a Pizza home.



Take & Bake

Over forty years of classic taste. Now, get it HOT from YOUR oven. Take & Bake not available for delivery. For carryout only.

Athens Gyros

ATHENS GYROS
EXPRESS MENU



Lamb & Beef Gyros

Tender slices of our select, hand-carved lamb and beef, broiled on a vertical skewer with imported Mediterranean spices and piled onto a warm pita bread, smothered with onions, tomatoes and our special homemade tzatziki sauce. 7.00




Chicken Gyro (Souvlaki)

Grilled chicken piled onto a warm pita and smothered with onions, tomatoes and our special homemade tzatziki sauce. 7.00

French Fries Small 2.50 • Lg 4.00 **Xtra Tzatziki Sauce** .75 **Xtra Pita Bread** 1.00

EXPRESS MENU

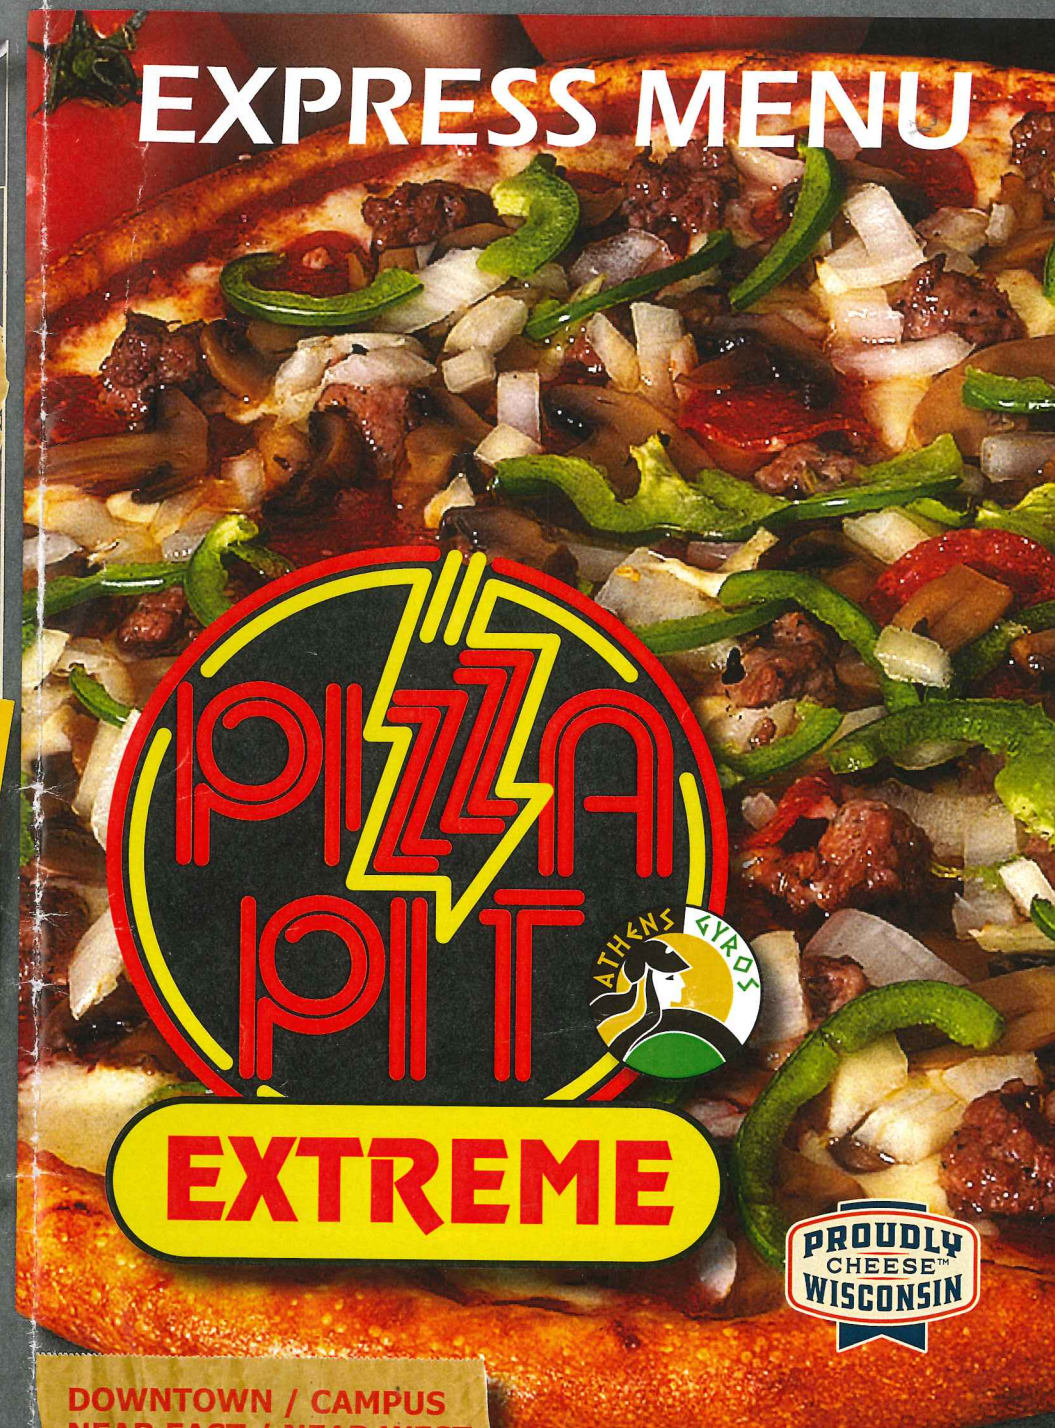

EXTREME



DOWNTOWN / CAMPUS
NEAR EAST / NEAR WEST
608-259-1500
1614 Monroe Street


www.pizzaextreme.biz

www.pizzapit.biz

Fresh, Fast & Hot Delivery


Delivery charges apply • Catering Available

Jeffrey Greener, Architect 608.698.3196 7125 Andon Road Brooklyn, WI 53521 Grand Total Architecture, LLC Information on concepts is preliminary and does not constitute an offer. All dimensions are the architect's best estimate and are subject to change without notice.	798.78	Proposed For: Pizza Extreme Address: 1615 Wisconsin Street Madison, WI 53704 608.221.9822	Project: Pizza Extreme Address: Madison, WI	Sheet Title: Floor Plans 7954.26	612.63 549.00 SHEET 1
--	---------------	--	--	---	--

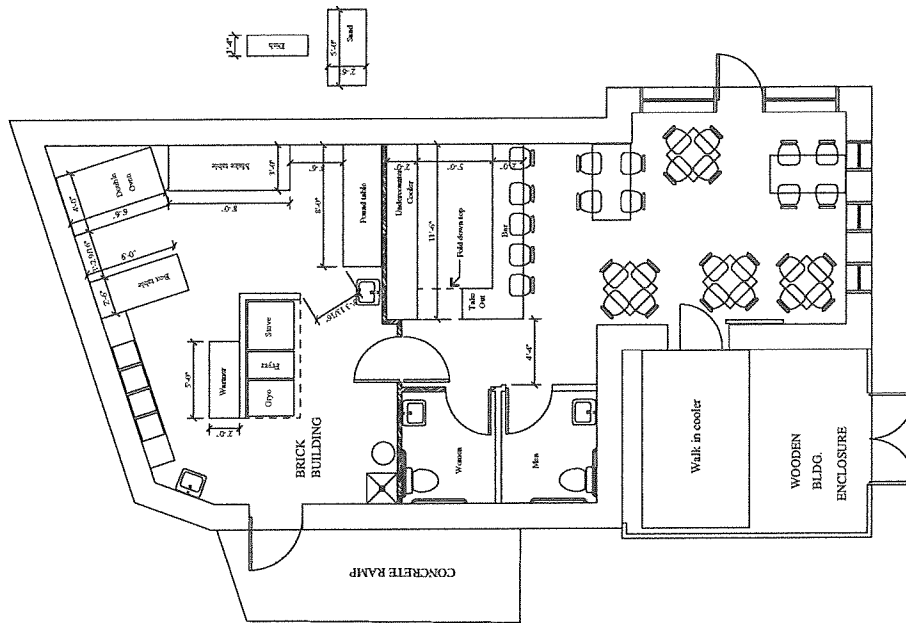

New Floor Plan

Scale = 1/4" = 1'-0"

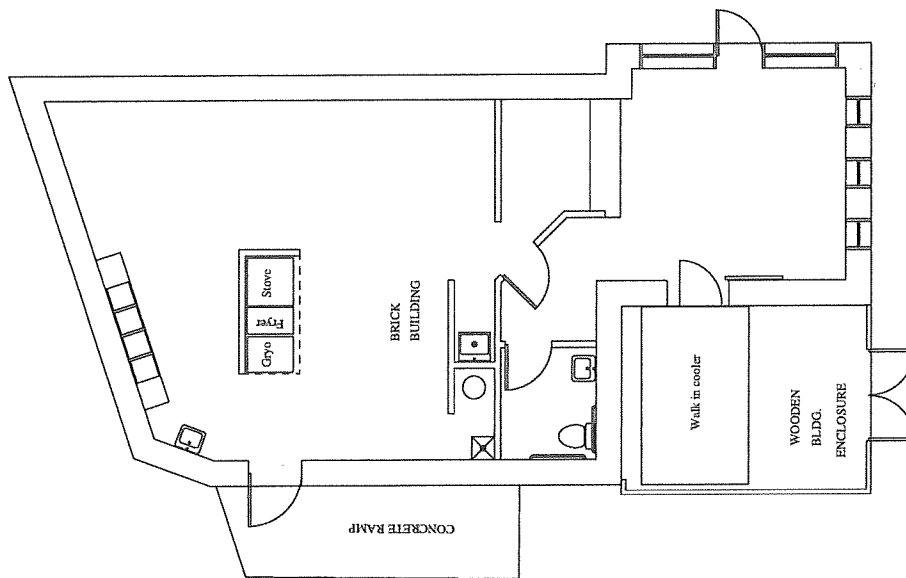

Existing Floor Plan

Scale = 1/4" = 1'-0"

Business plan pizza pit extreme/ Athens gyros

Our plan is to add seating to our existing dine in, carry out and delivery restaurant

As well as beer, wine, and alcohol and a small bar seating area. Serving pizza, chicken, gyros, salads and deserts. Seating for 30-40 and parking lot for special events (badger games)