




Exhibit A

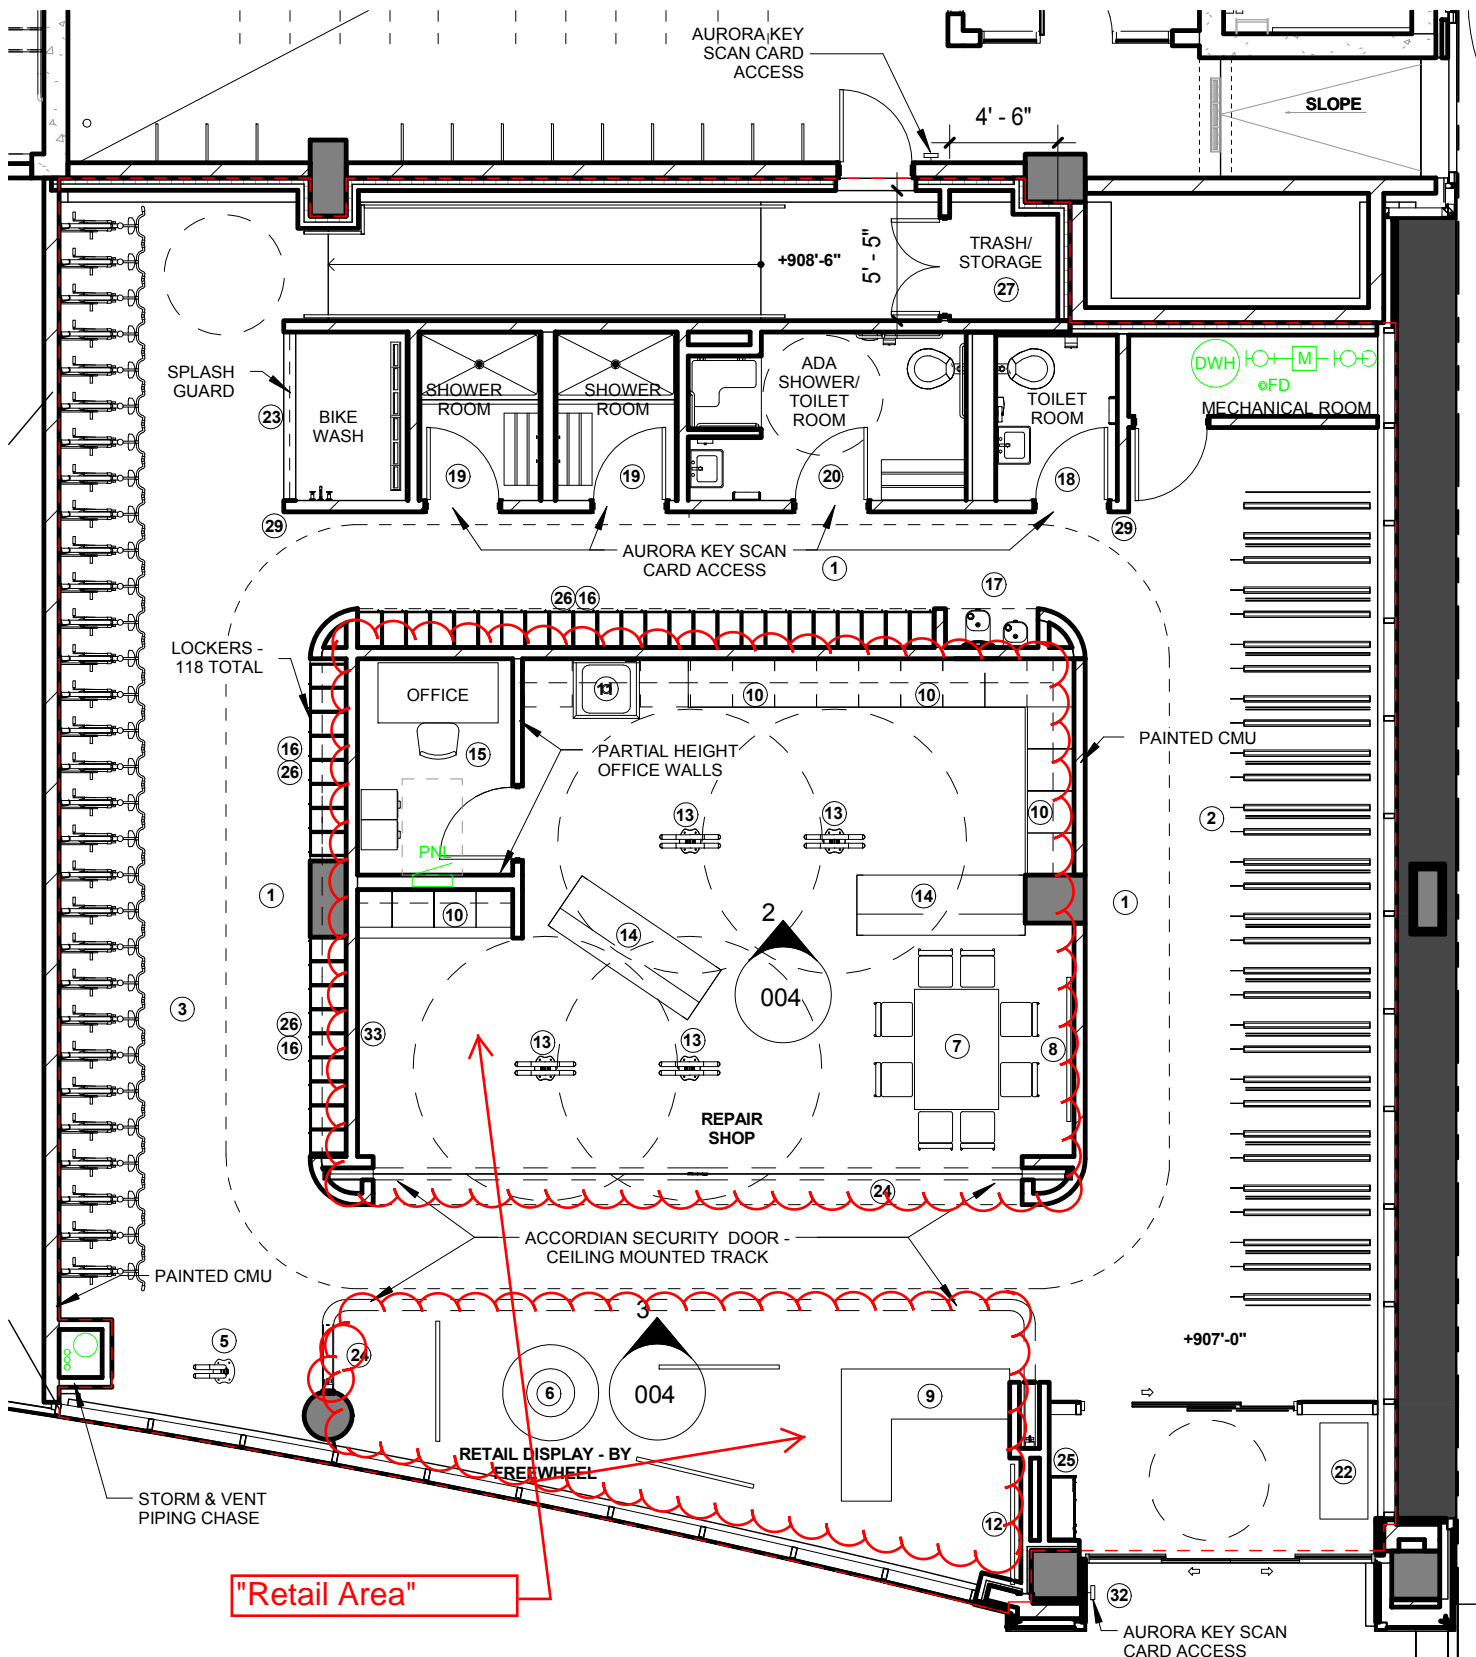

TOTAL AREA: 3,015 SF\*


\* AREA CALCULATED AS SHOWN BY DASHED RED LINE

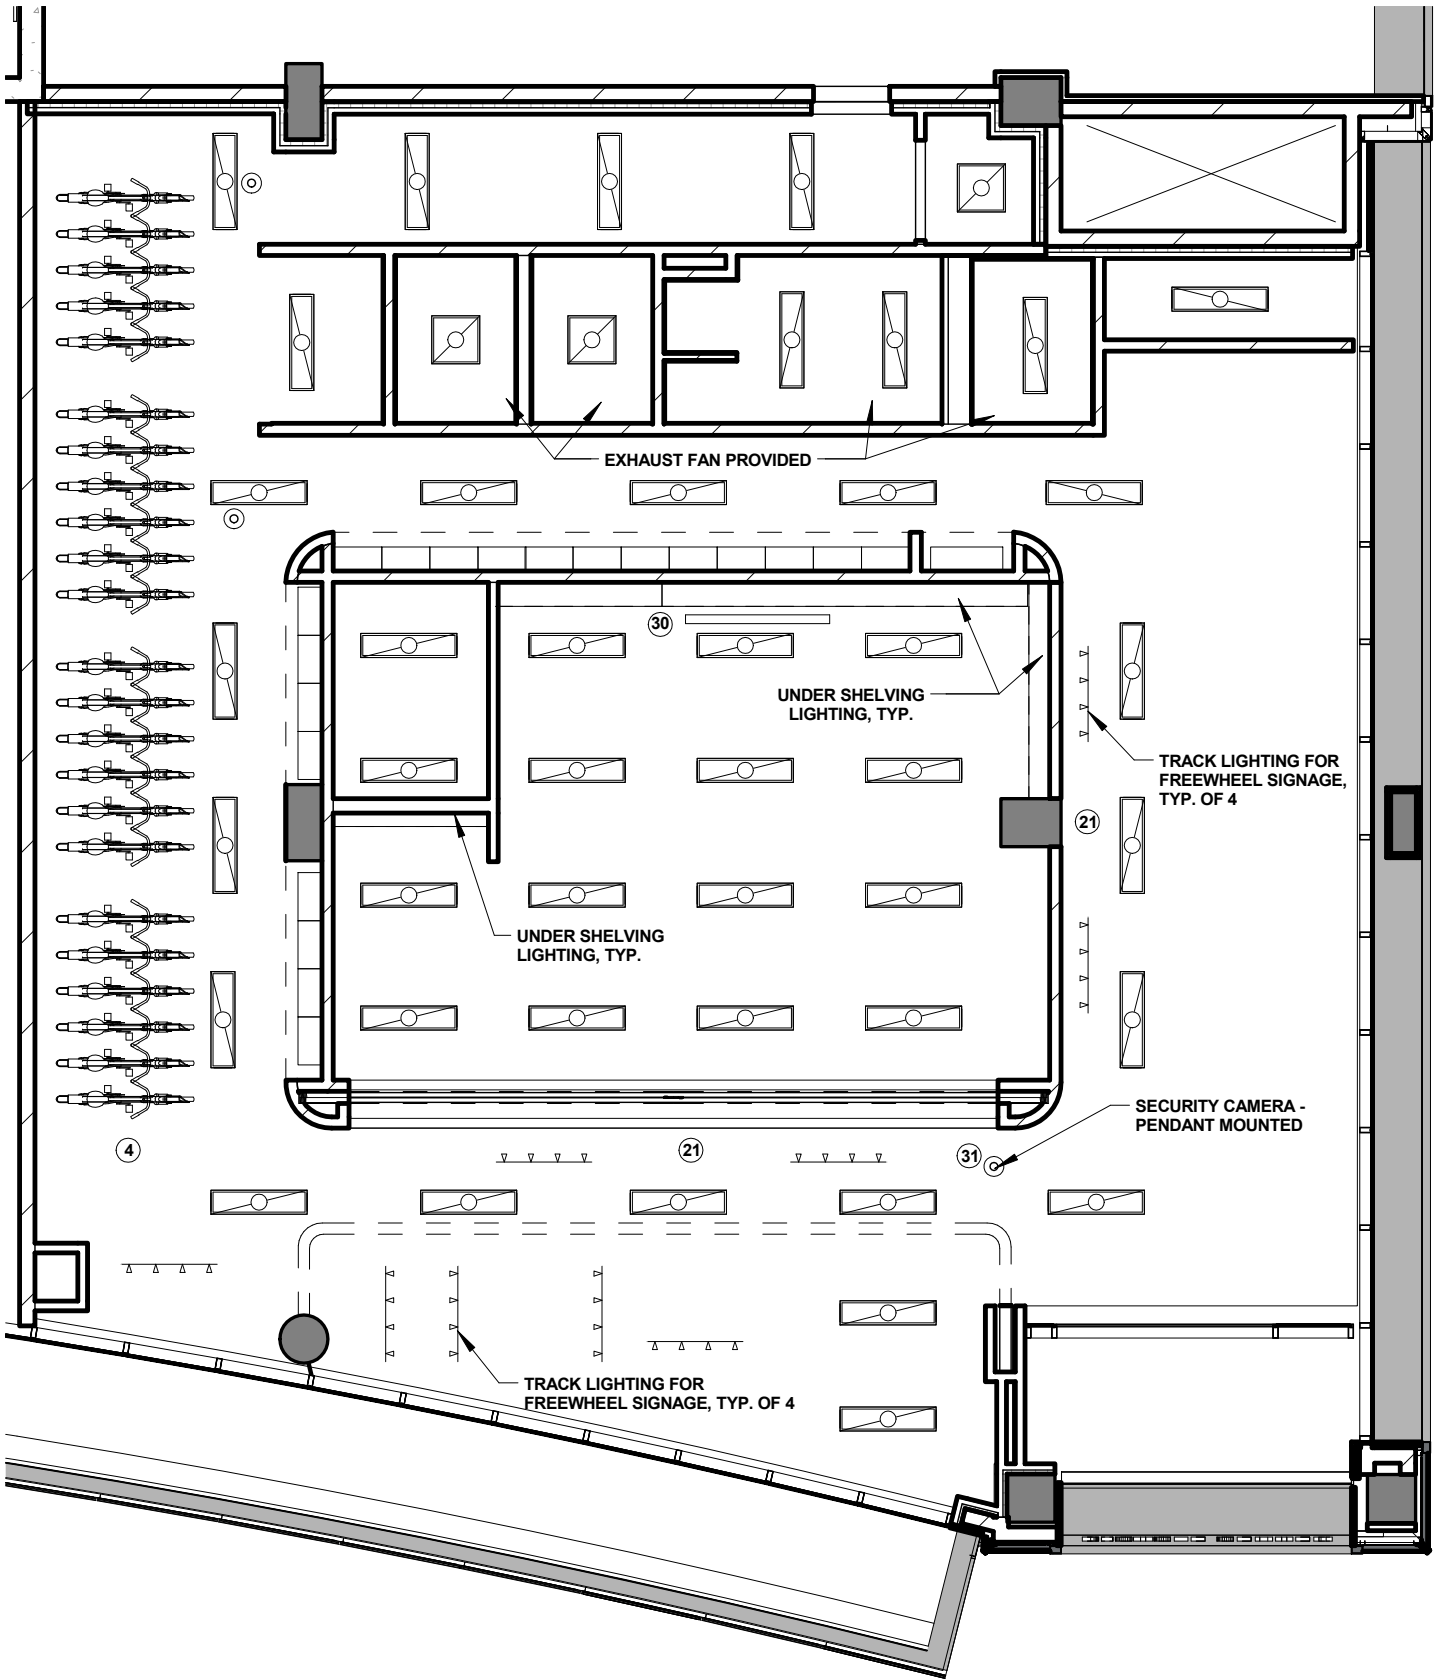

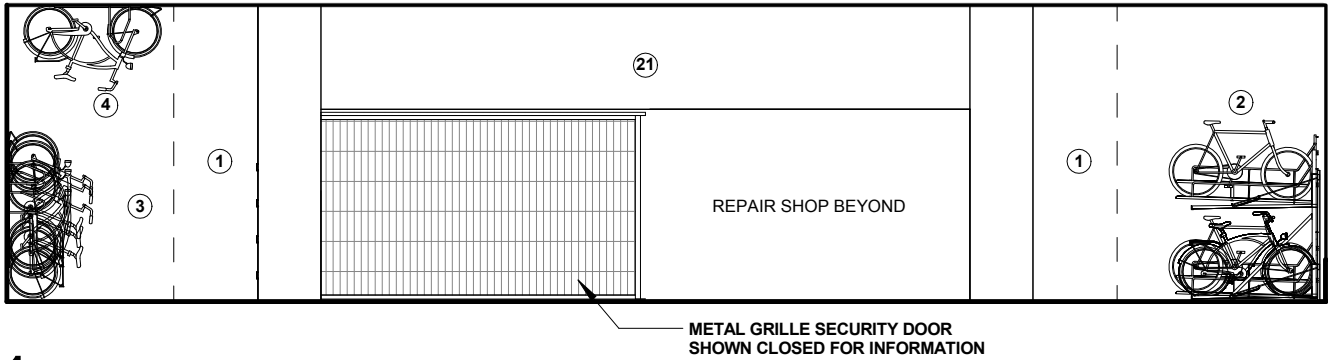


# 1 BIKE SHOP ELEVATION

SCALE: 1/8" = 1'-0"

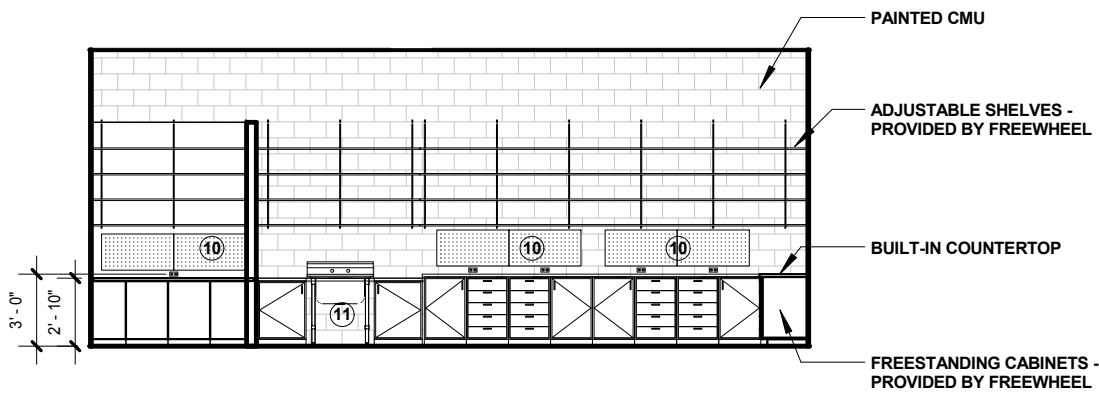



# 2 REPAIR SHOP ELEVATION

SCALE: 1/8" = 1'-0"


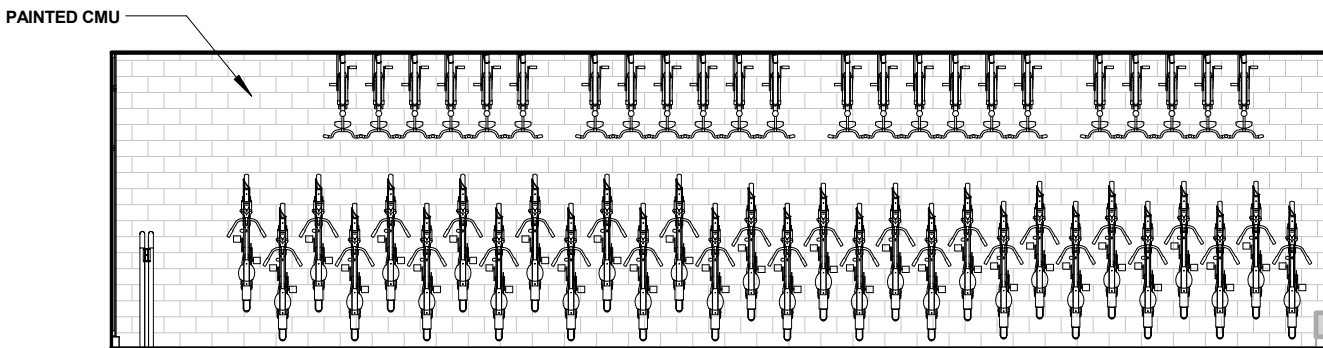


# 3 HANGING BIKE WALL ELEVATION

SCALE: 1/8" = 1'-0"

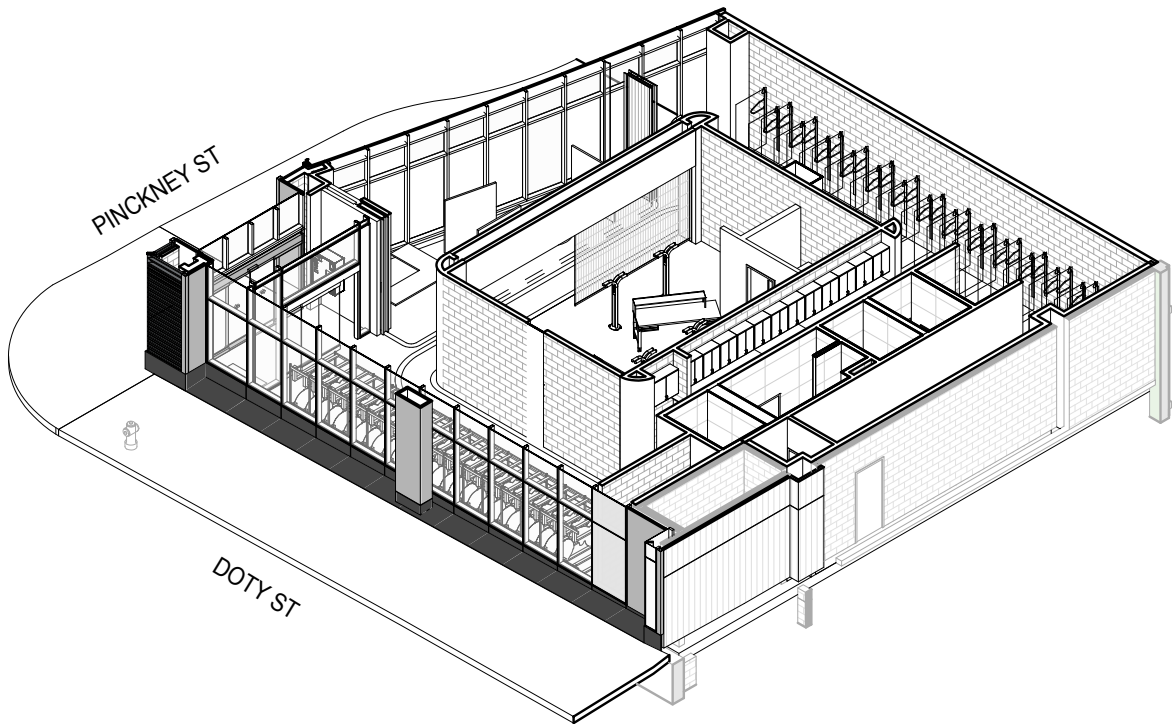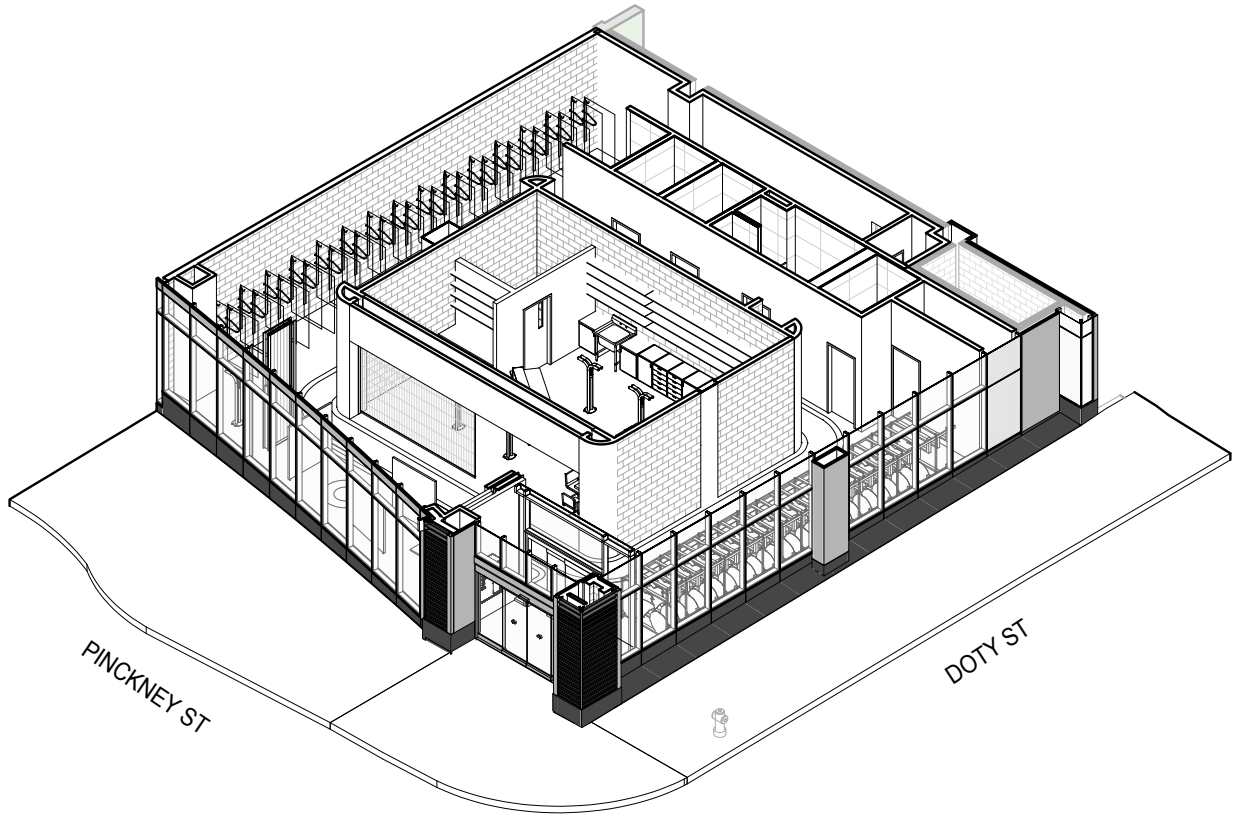

THESE ISOMETRIC DRAWINGS ARE ONLY A GENERALIZED INTERPRETATION OF THE SPACE AND HAVE BEEN CROPPED AND/OR EDITED FOR CLARITY. THEY DO NOT DEPICT ALL SCOPE OR MATERIAL - SEE FLOOR PLANS

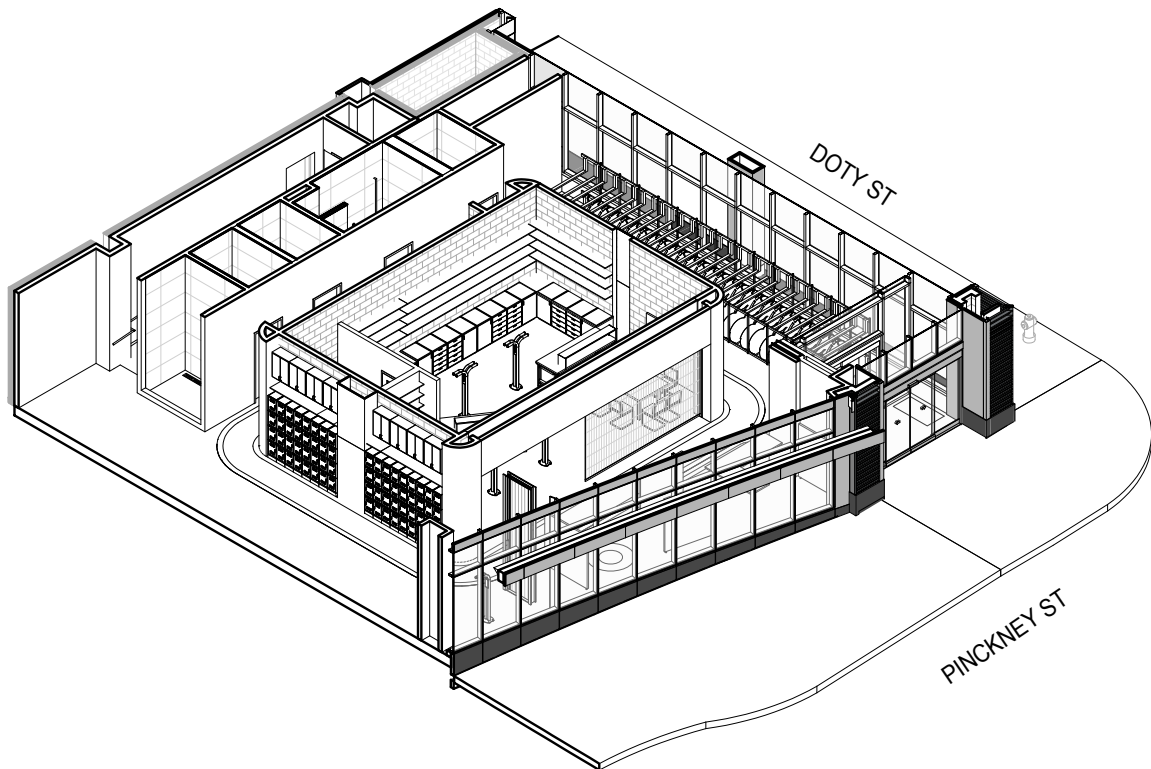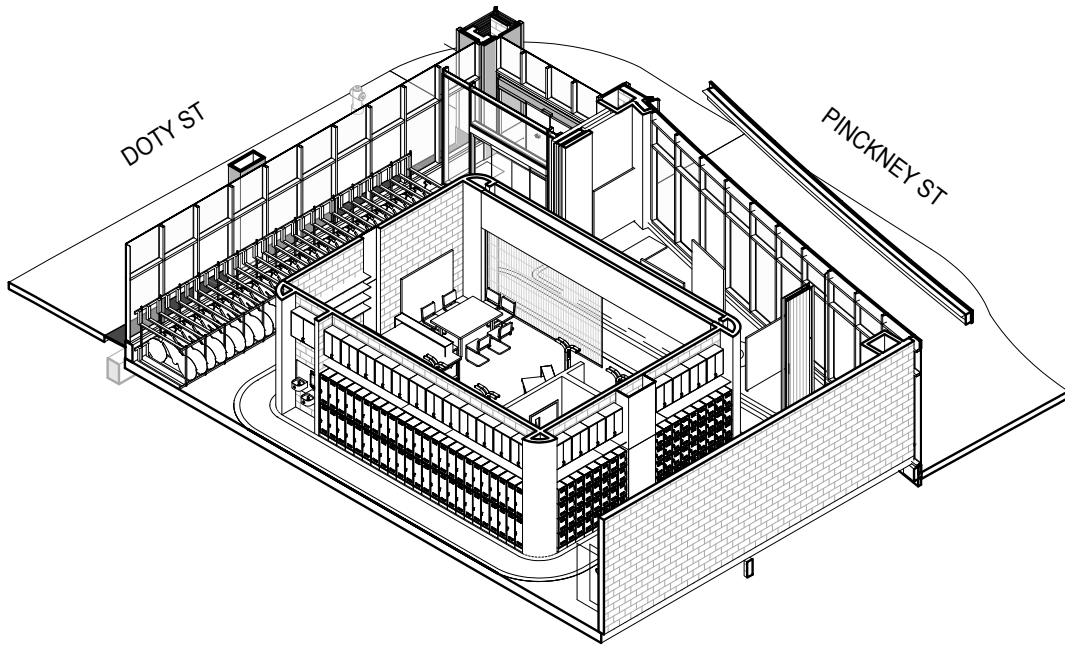

THESE ISOMETRIC DRAWINGS ARE ONLY A GENERALIZED INTERPRETATION OF THE SPACE AND HAVE BEEN CROPPED AND/OR EDITED FOR CLARITY. THEY DO NOT DEPICT ALL SCOPE OR MATERIAL - SEE FLOOR PLANS