



City of Madison

Conditional Use

Location

2401 Grimm Street

Applicant

Steve Shulfer, Sketchworks Architecture
Justin Alling, Mad Town Skate


Request

Allow indoor recreation (skating rink) in existing commercial building


Public Hearing Date

Plan Commission

February 2, 2026

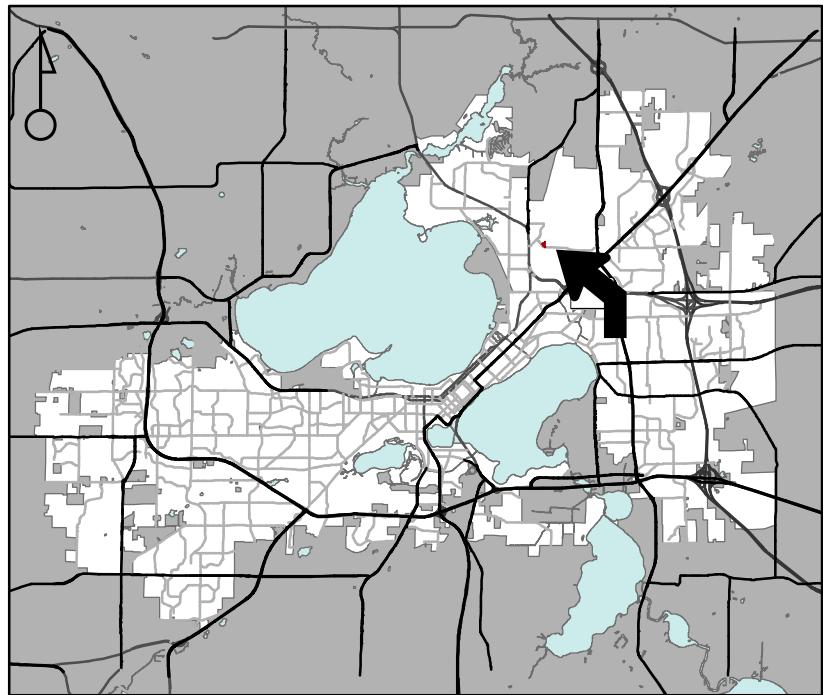

For Questions Contact: Colin Punt at: 243-0455 or cpunt@cityofmadison.com or City Planning at 266-4635

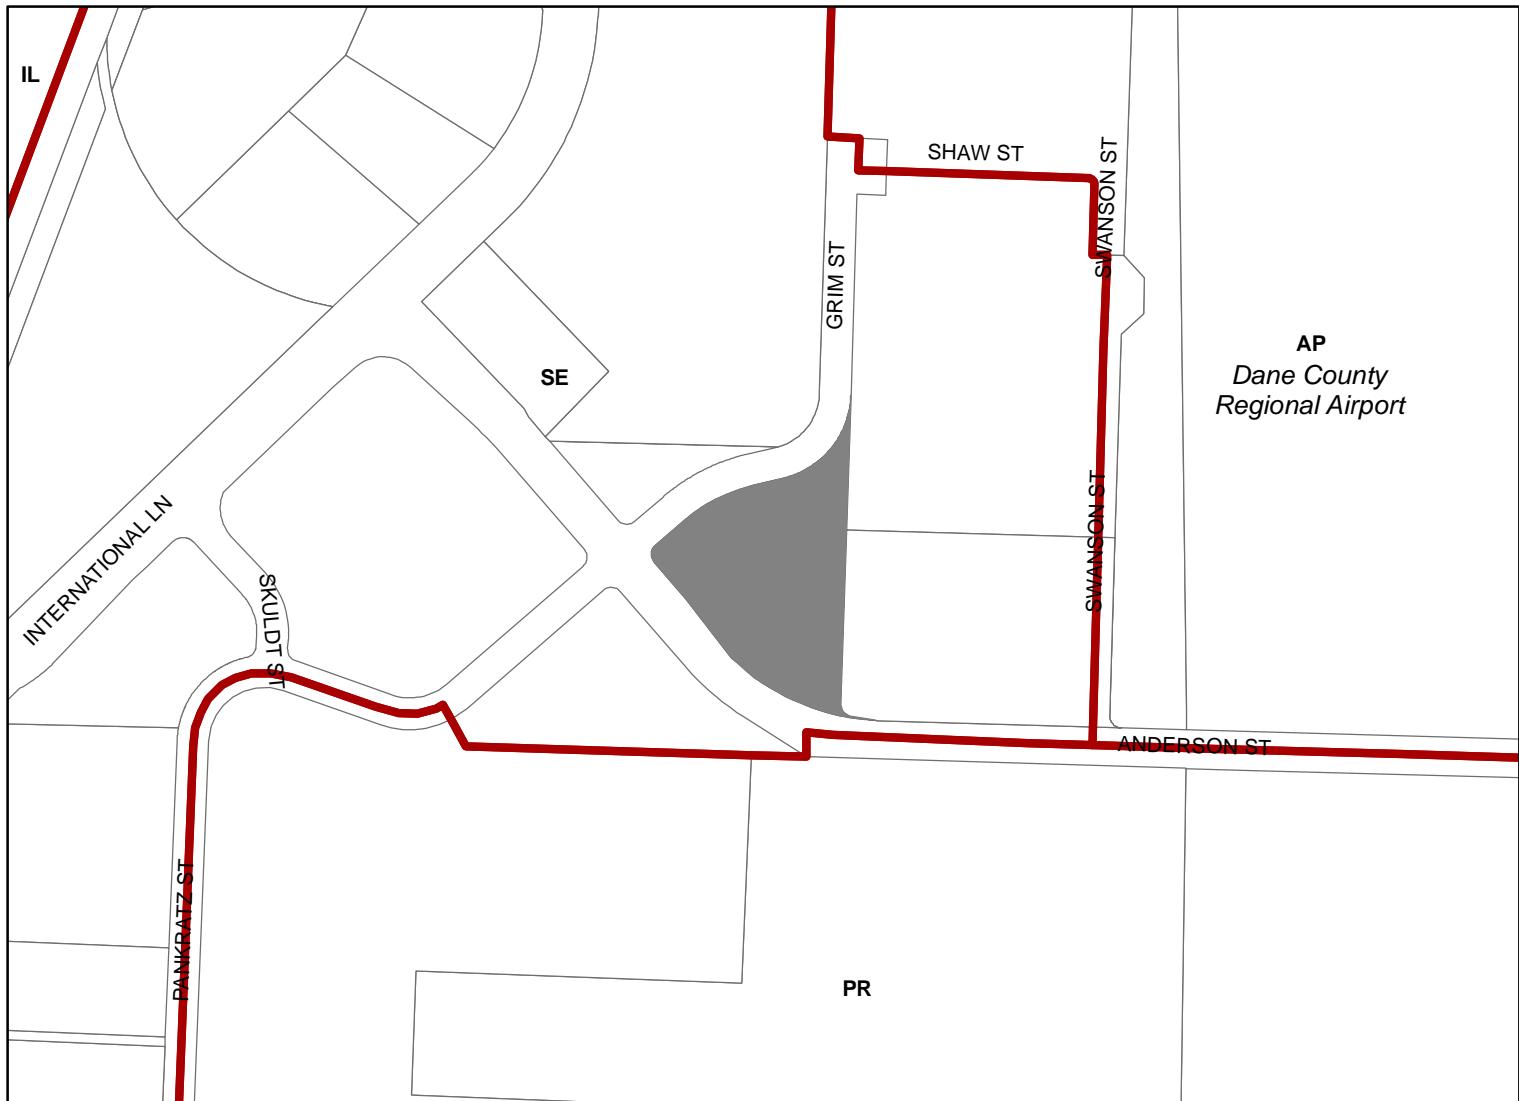


Scale : 1" = 400'

City of Madison, Planning Division : JC : Date : 12-22-25



City of Madison

2401 Grimm Street

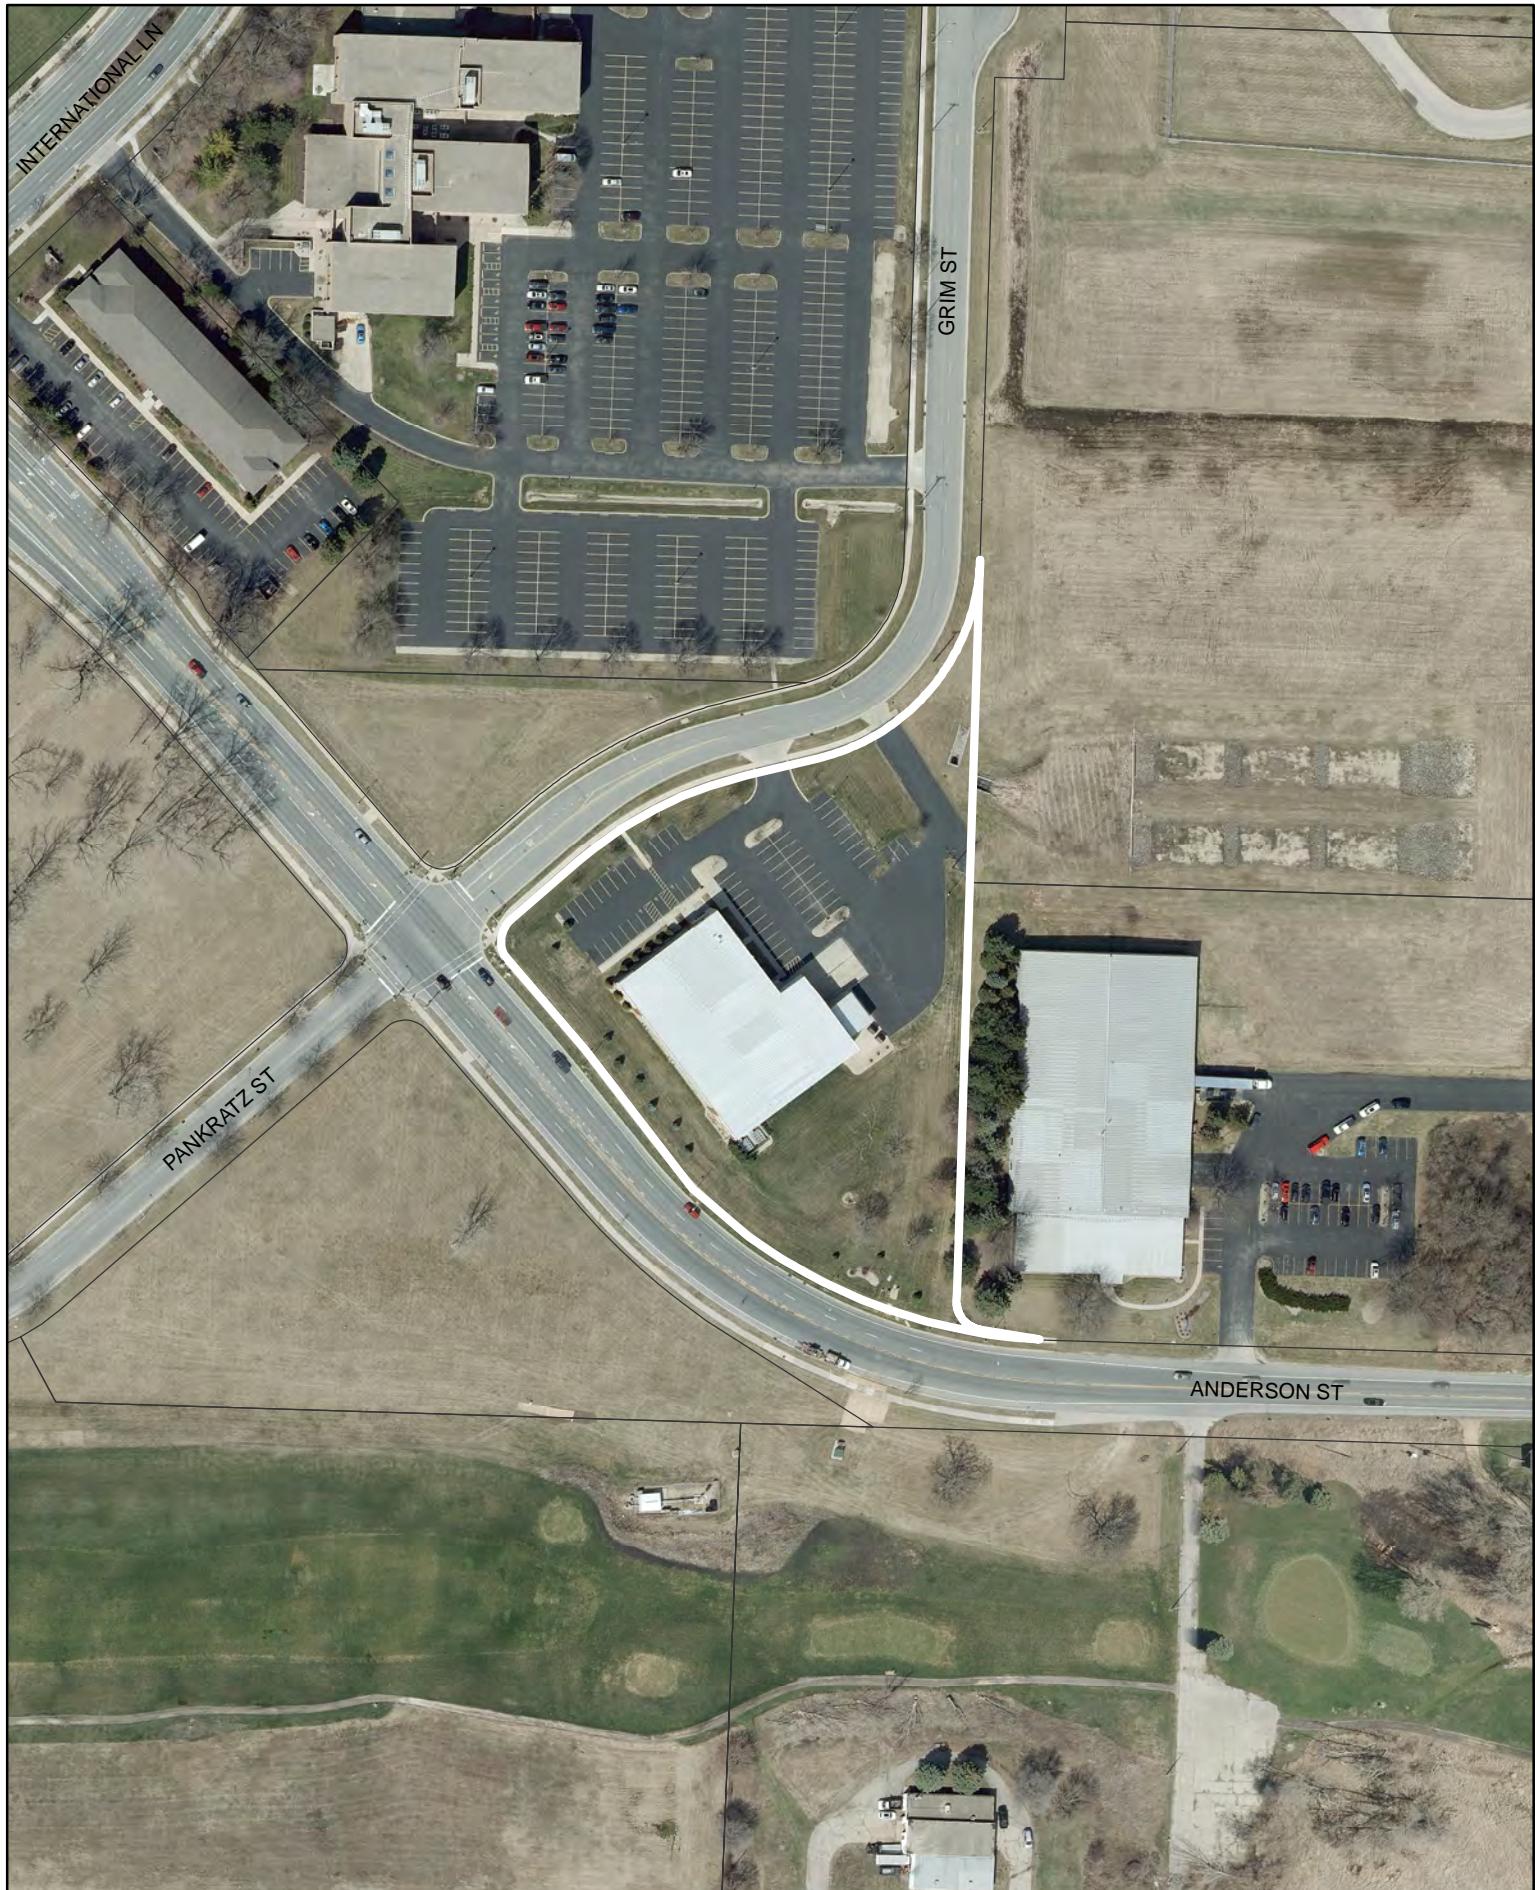

Date of Aerial Photography : Spring 2022