





Exterior Perspective

TENNEY PARK SHELTER
MADISON, WISCONSIN

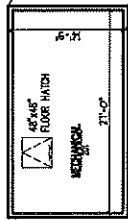

ATTIC PLAN - 1/16" = 1'-0"

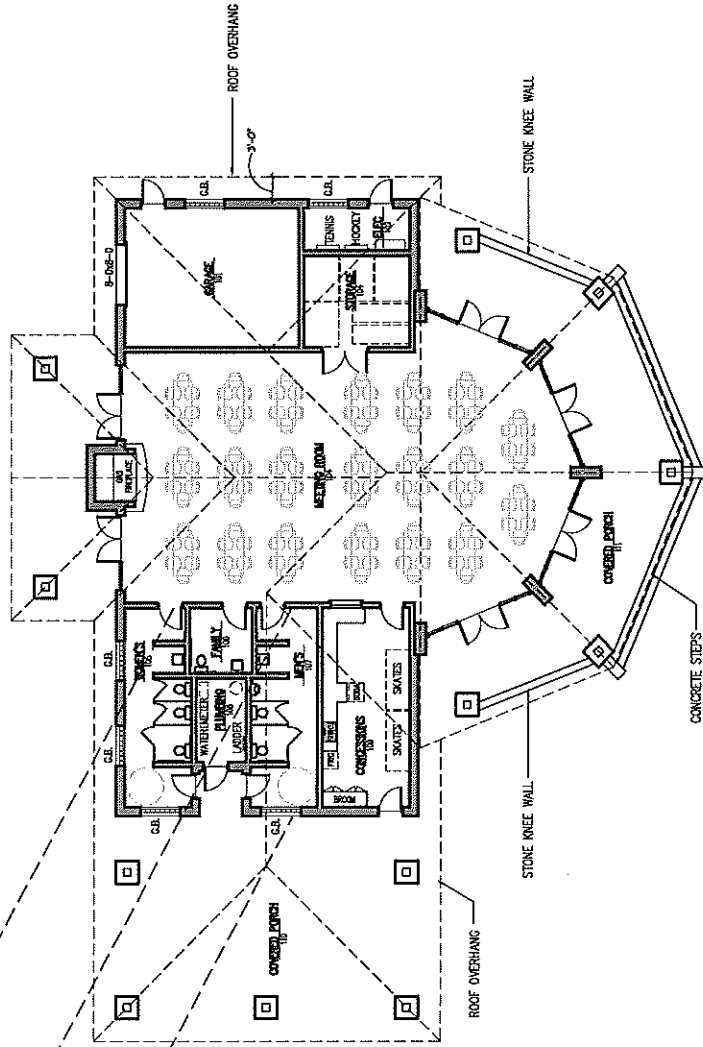


AREA (ENCLOSED) : 4,006 SF
BUILDING FOOTPRINT: 8,283 SF

FLOOR PLAN - SCALE : 1/16" = 1'-0"

11 12 13 14 15 16

| KEY PLAN | |
|----------|-------------------|
| | NEW ASPHALT PATH |
| | NEW CONCRETE WALK |
| | NEW SHELTER |

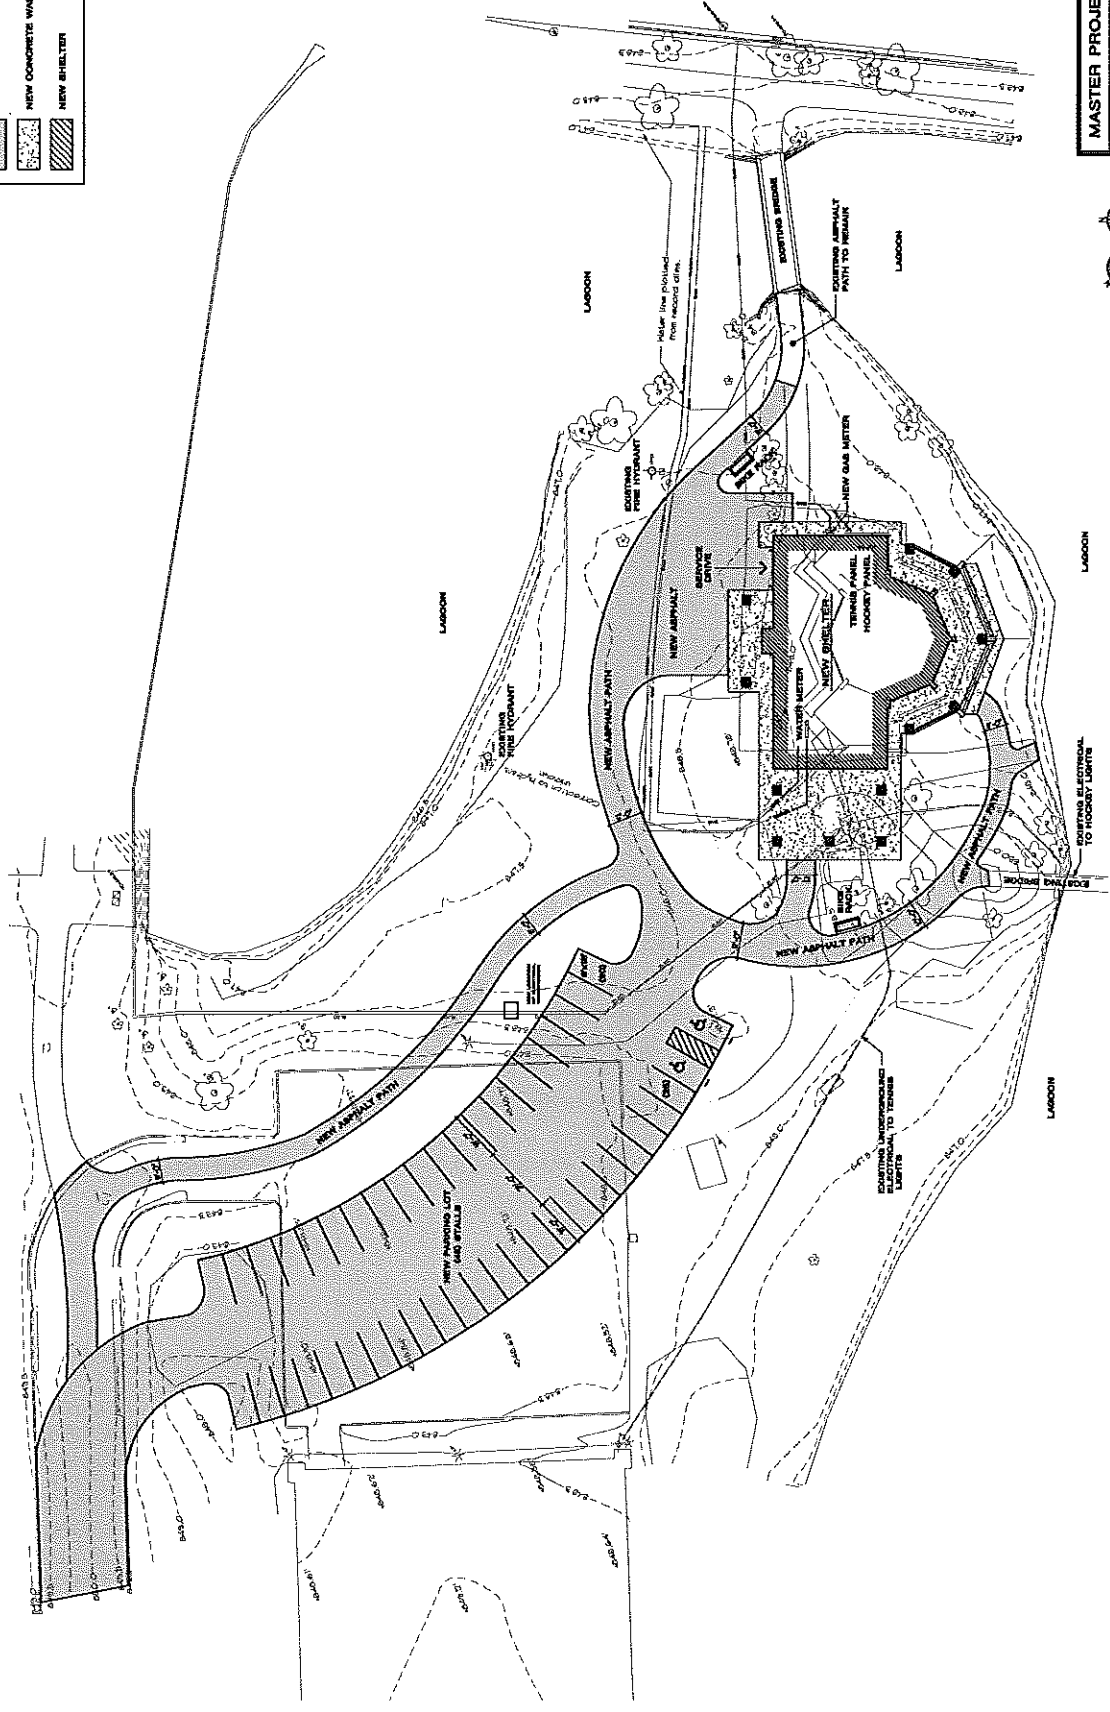

MASTER PROJECT LAYOUT

ARCHITECTURAL SITE PLAN
1:200'-0"

