

UDC INFORMATIONAL

CITY OF MADISON – DANE COUNTY MEN'S HOMELESS SHELTER

1904 BARTILLON DRIVE
MADISON, WI




DIMENSION IV
Madison Design Group

architecture · interior design · planning



UDC INFORMATIONAL PROJECT LOCATION

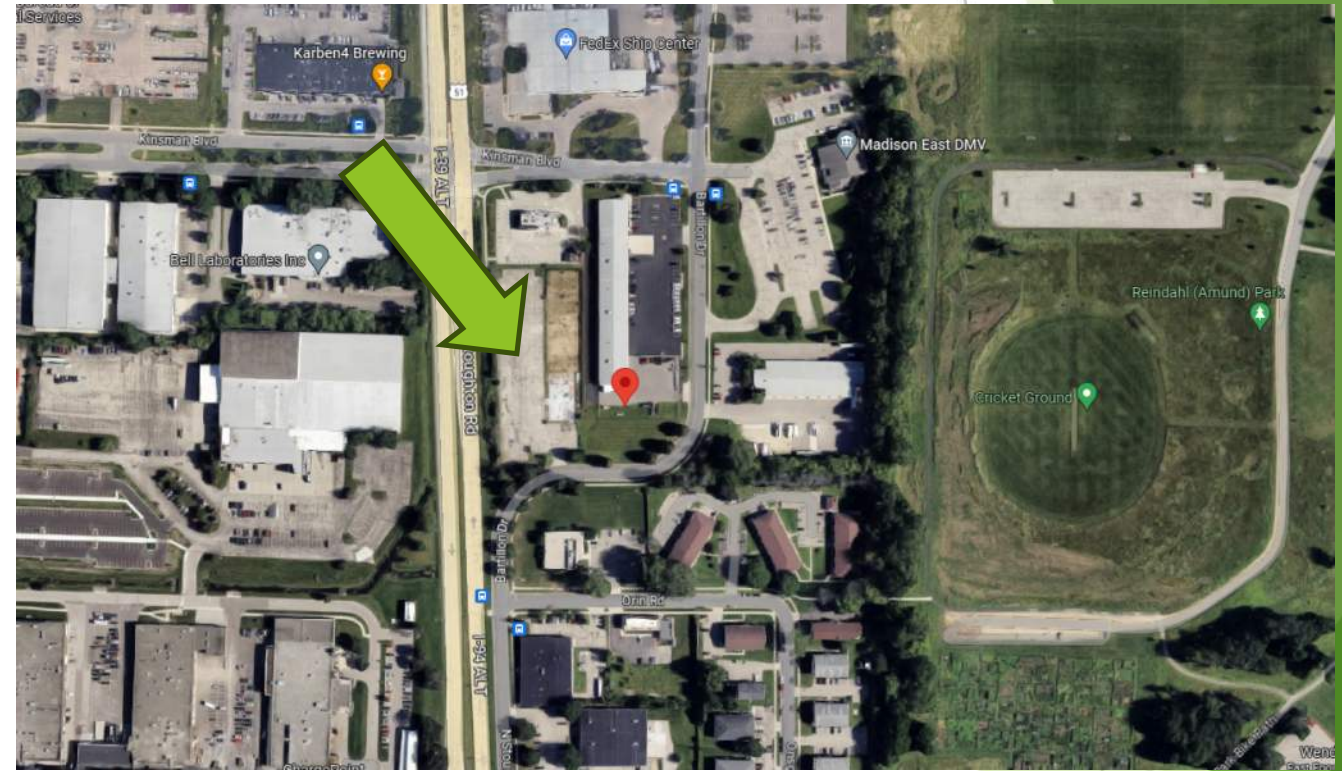

1904 (FORMERLY 1902)
BARTILLON DRIVE
MADISON, WI



UDC INFORMATIONAL SITE 3D VIEW






**SNYDER
& ASSOCIATES**

5010 VOGES ROAD
MADISON, WI 53718
608-838-0444
www.snyder-associates.com
PROJECT # 122.1182.30

**MENS HOMELESS
SHELTER**

1904 BARTILLON DR.
MADISON, WI 53704

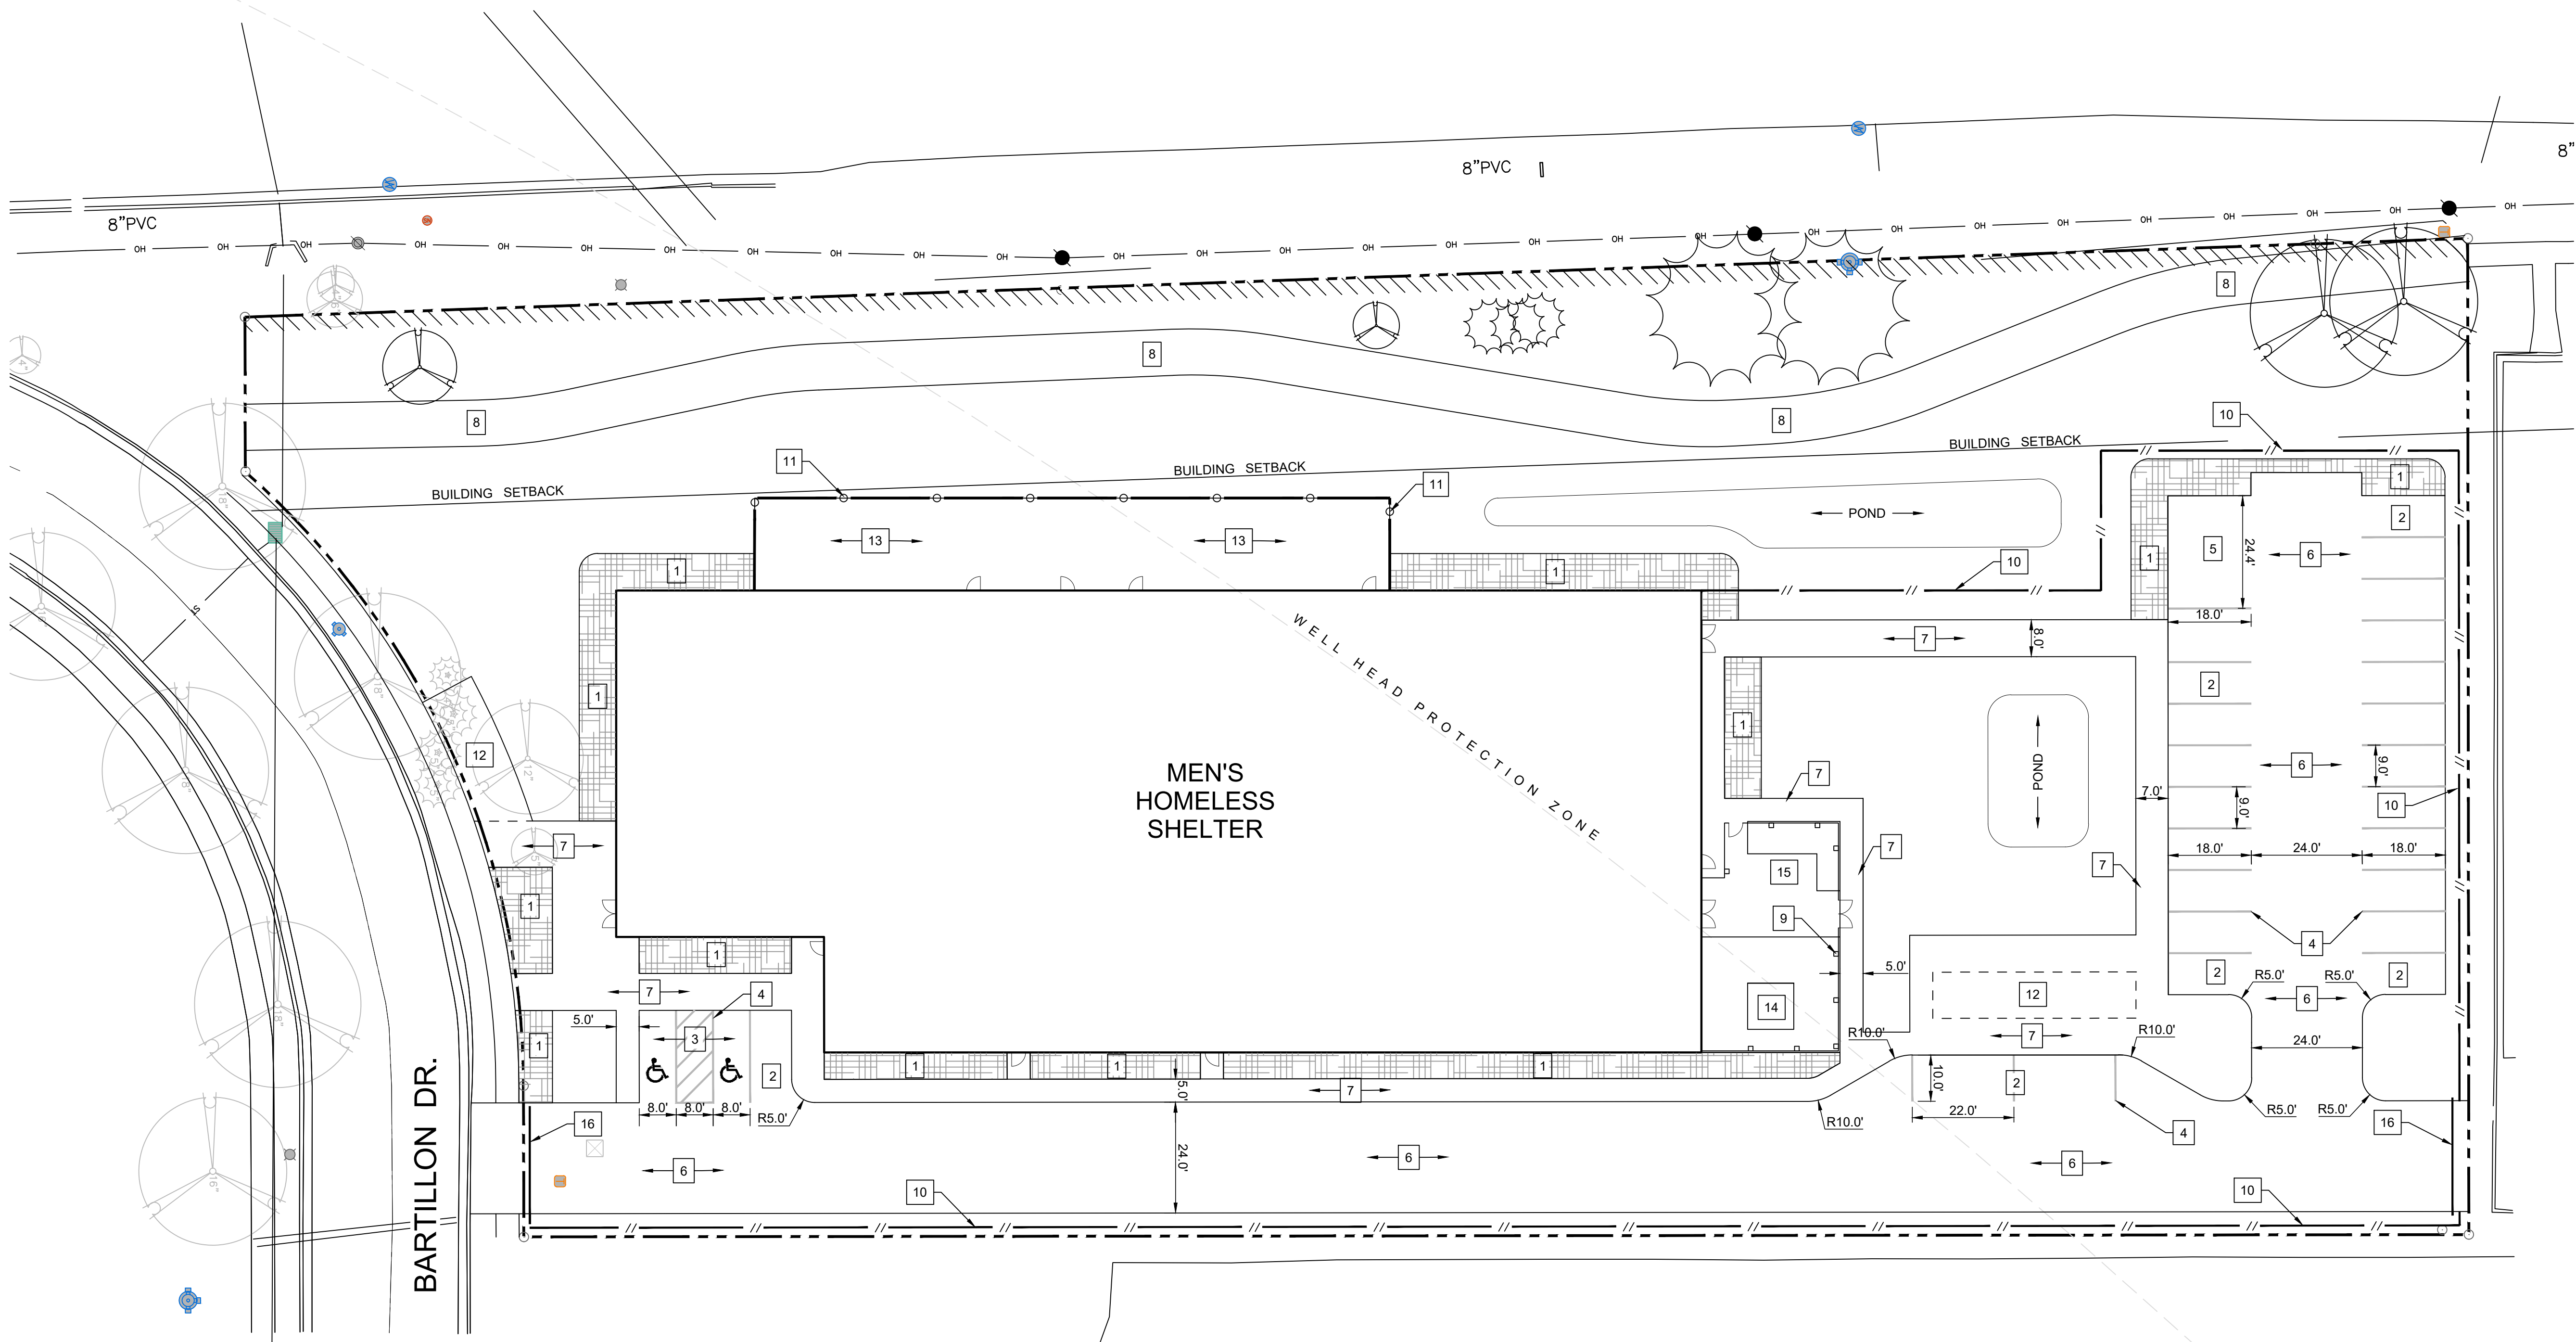

SITE PLAN KEYNOTES

1. LANDSCAPE AREA.
2. OFF-STREET PARKING STALLS STRIPING - 4" WIDE STALL LINES, USE HIGH VISIBILITY YELLOW PAINT. SPACES PROVIDED
(24) 9'-0" X 18'-0" GENERAL PARKING
(2) 9'-0" X 20'-0" ACCESSIBLE PARKING
(1) 9'-0" X 20'-0" LOADING ZONE
3. A.D.A. ACCESSIBLE PARKING SPACE WITH LOADING ZONE. PROVIDE APPROPRIATE STRIPING AND PAVEMENT MARKINGS.
4. 4" WIDE, HIGH VISIBILITY, PAVEMENT STRIPING, LANE MARKINGS AND TEXT. COLOR: YELLOW
PAINT SHALL BE SHERWIN WILLIAMS SETFAST PREMIUM ALKYD ZONE MARKING PAINT
5. DUMPSTER ENCLOSURE AREA
6. 6" DEPTH (MIN.) CONCRETE PAVEMENT WITH #3 REBAR 3' O.C. CONCRETE SEALER: TK-26UV
7. 5" DEPTH CONCRETE SIDEWALK / PATIO
8. 10' WIDE HARD SURFACE PEDESTRIAN / BIKE PATH
9. 6' HIGH TYPE 1 METAL FENCE
10. 6' HIGH TYPE 2 METAL FENCE
11. 4' HIGH METAL FENCE
12. BIKE RACK LOCATION
13. 4" CONCRETE PATIO AREA
14. TRANSFORMER LOCATION
15. BACKUP GENERATOR
16. GATE LOCATION

FIRE LANE:

BARTILLON DRIVE WILL ACT AS THE FIRE LANE ACCESS TO THE BUILDING.


NOTE:

CONTRACTOR SHALL FIELD VERIFY ALL EXISTING UTILITIES ON AND ADJACENT TO THE SITE PRIOR TO THE START OF THE PROJECT.
RADI ARE FROM FACE OF CURB
DIMENSIONS ARE FROM FACE OF CURB

DATE OF ISSUE:	12/29/2022
PRE-DESIGN	3/23/2023
INFORMATIONAL MEETING	6/12/2023

REVISIONS:
PRELIMINARY NOT FOR CONSTRUCTION

PROJECT # 22061

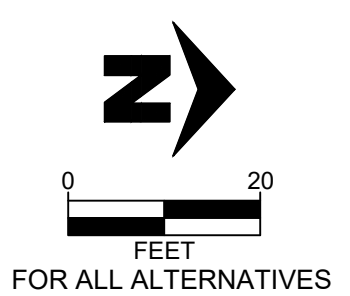


SITE PLAN

C 300



UDC INFORMATIONAL SITE CONTEXT

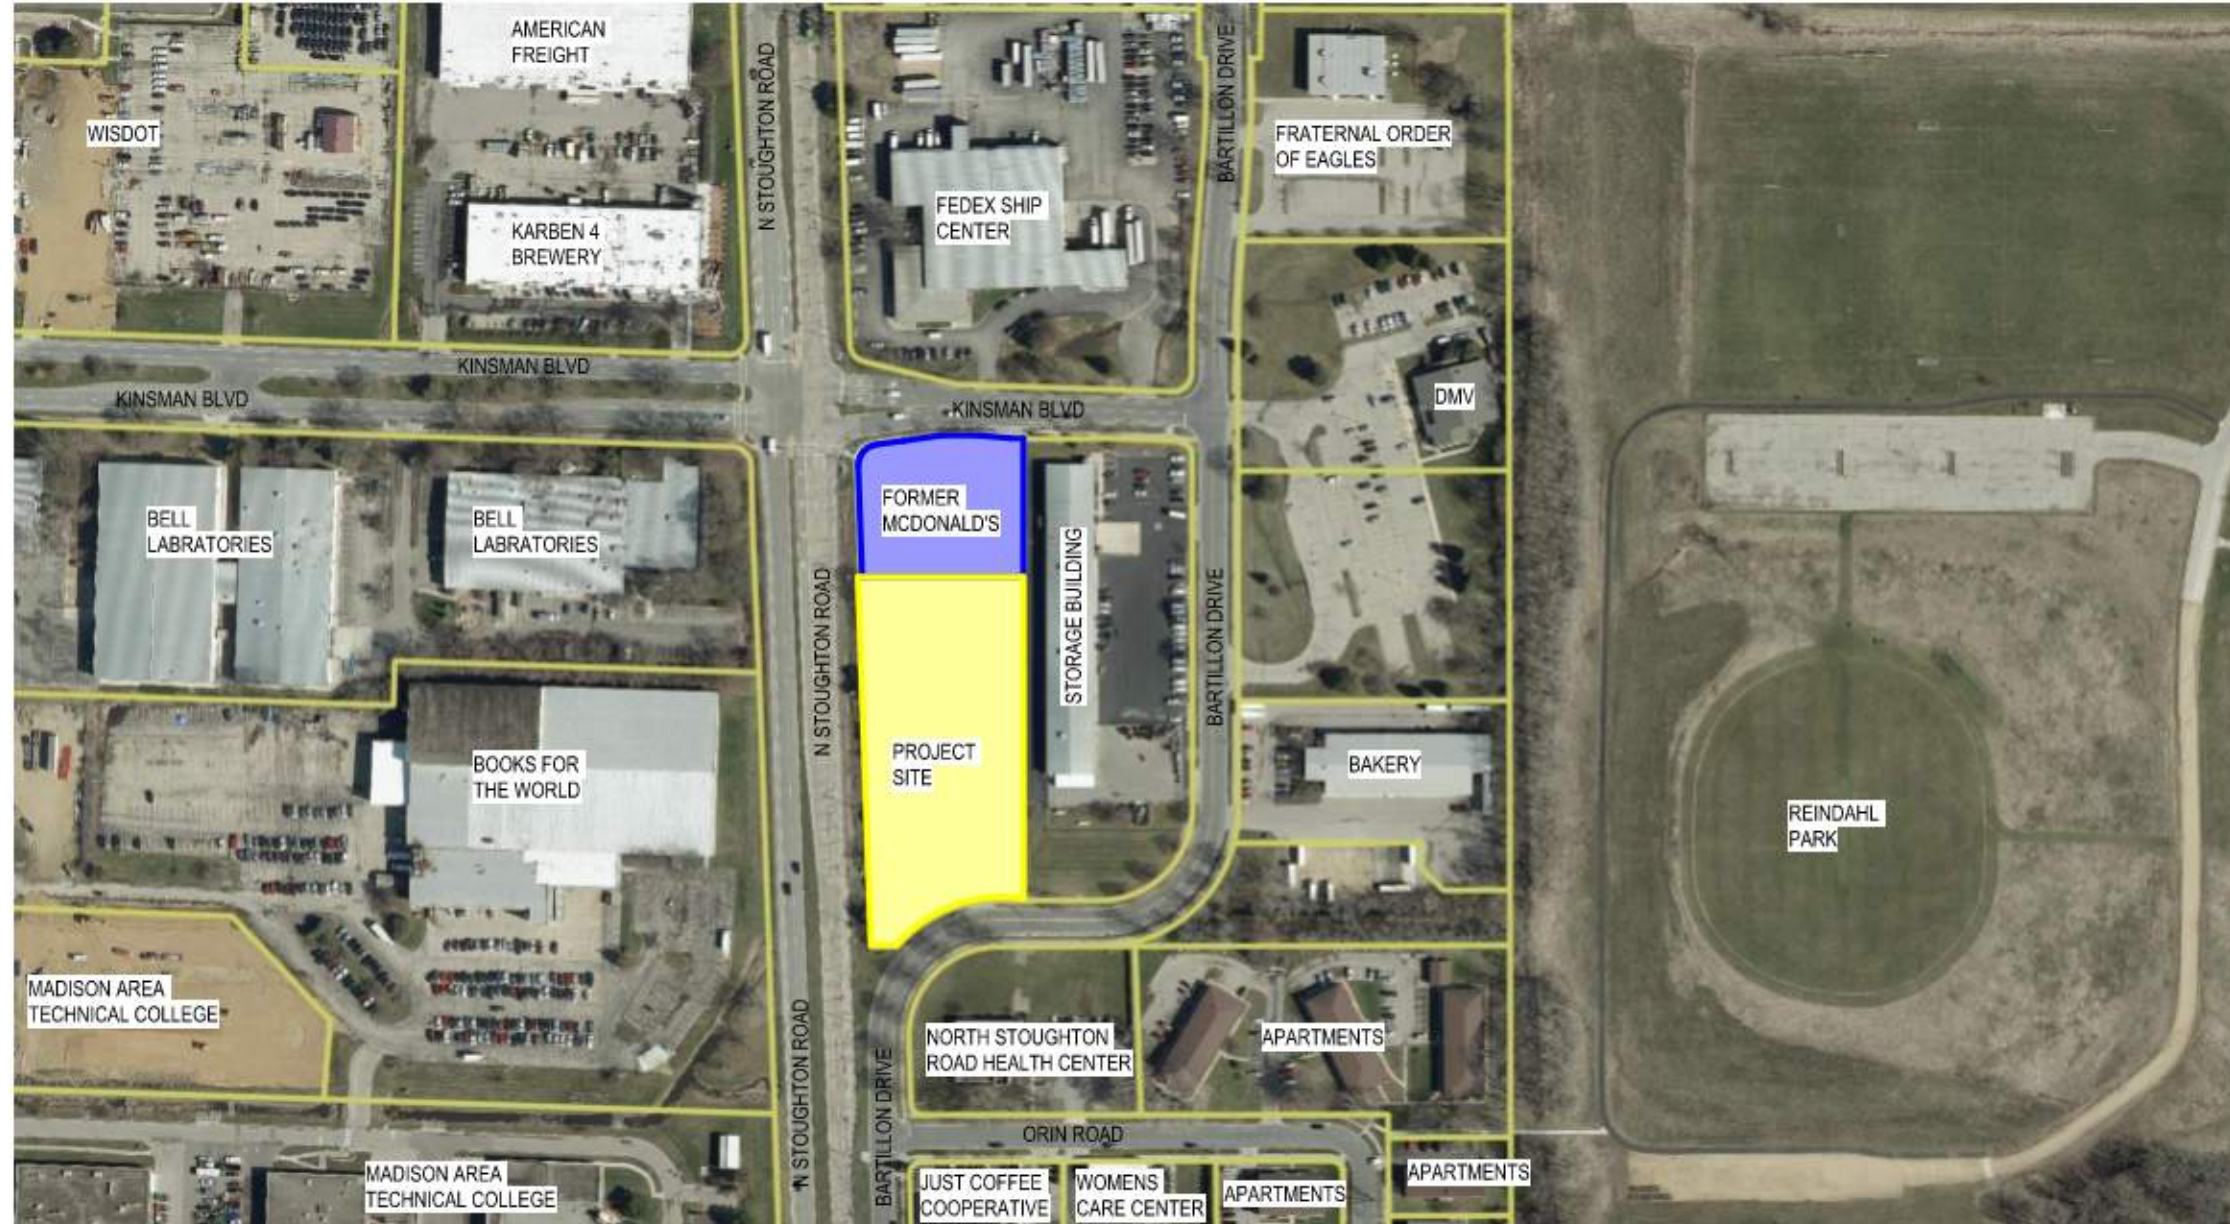




UDC INFORMATIONAL SITE CONTEXT



NORTH STOUGHTON HEALTH CENTER

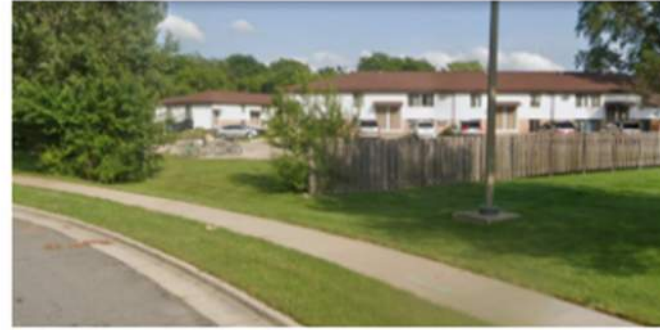

APARTMENTS



BAKERY



STORAGE BUILDING



DMV



FRATERNAL ORDER OF EAGLES



FEDEX SHIP CENTER



FORMER MCDONALDS



KARBEN 4 BREWERY



BELL LABS




BOOKS FOR THE WORLD



MATC



UDC INFORMATIONAL MASSING ELEVATIONS

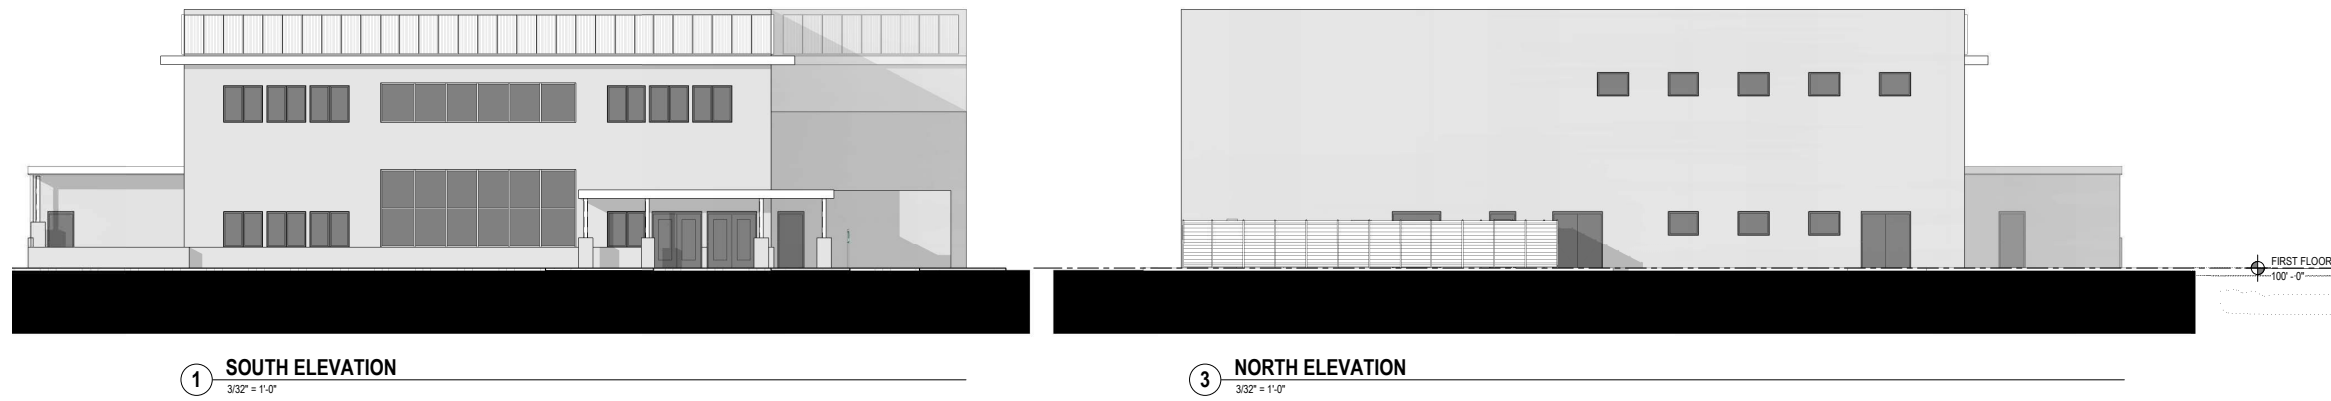


1 SOUTH ELEVATION
3/32" = 1'-0"

3 NORTH ELEVATION
3/32" = 1'-0"




4 EAST ELEVATION
3/32" = 1'-0"

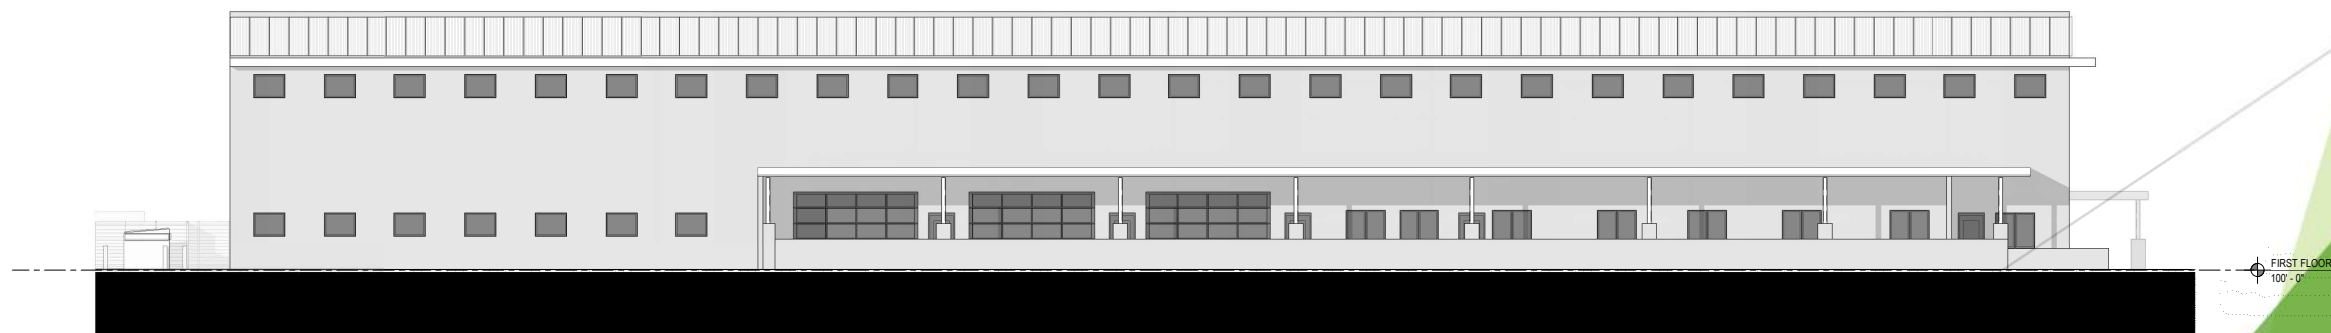

2 WEST ELEVATION
3/32" = 1'-0"



UDC INFORMATIONAL MASSING 3D VIEW

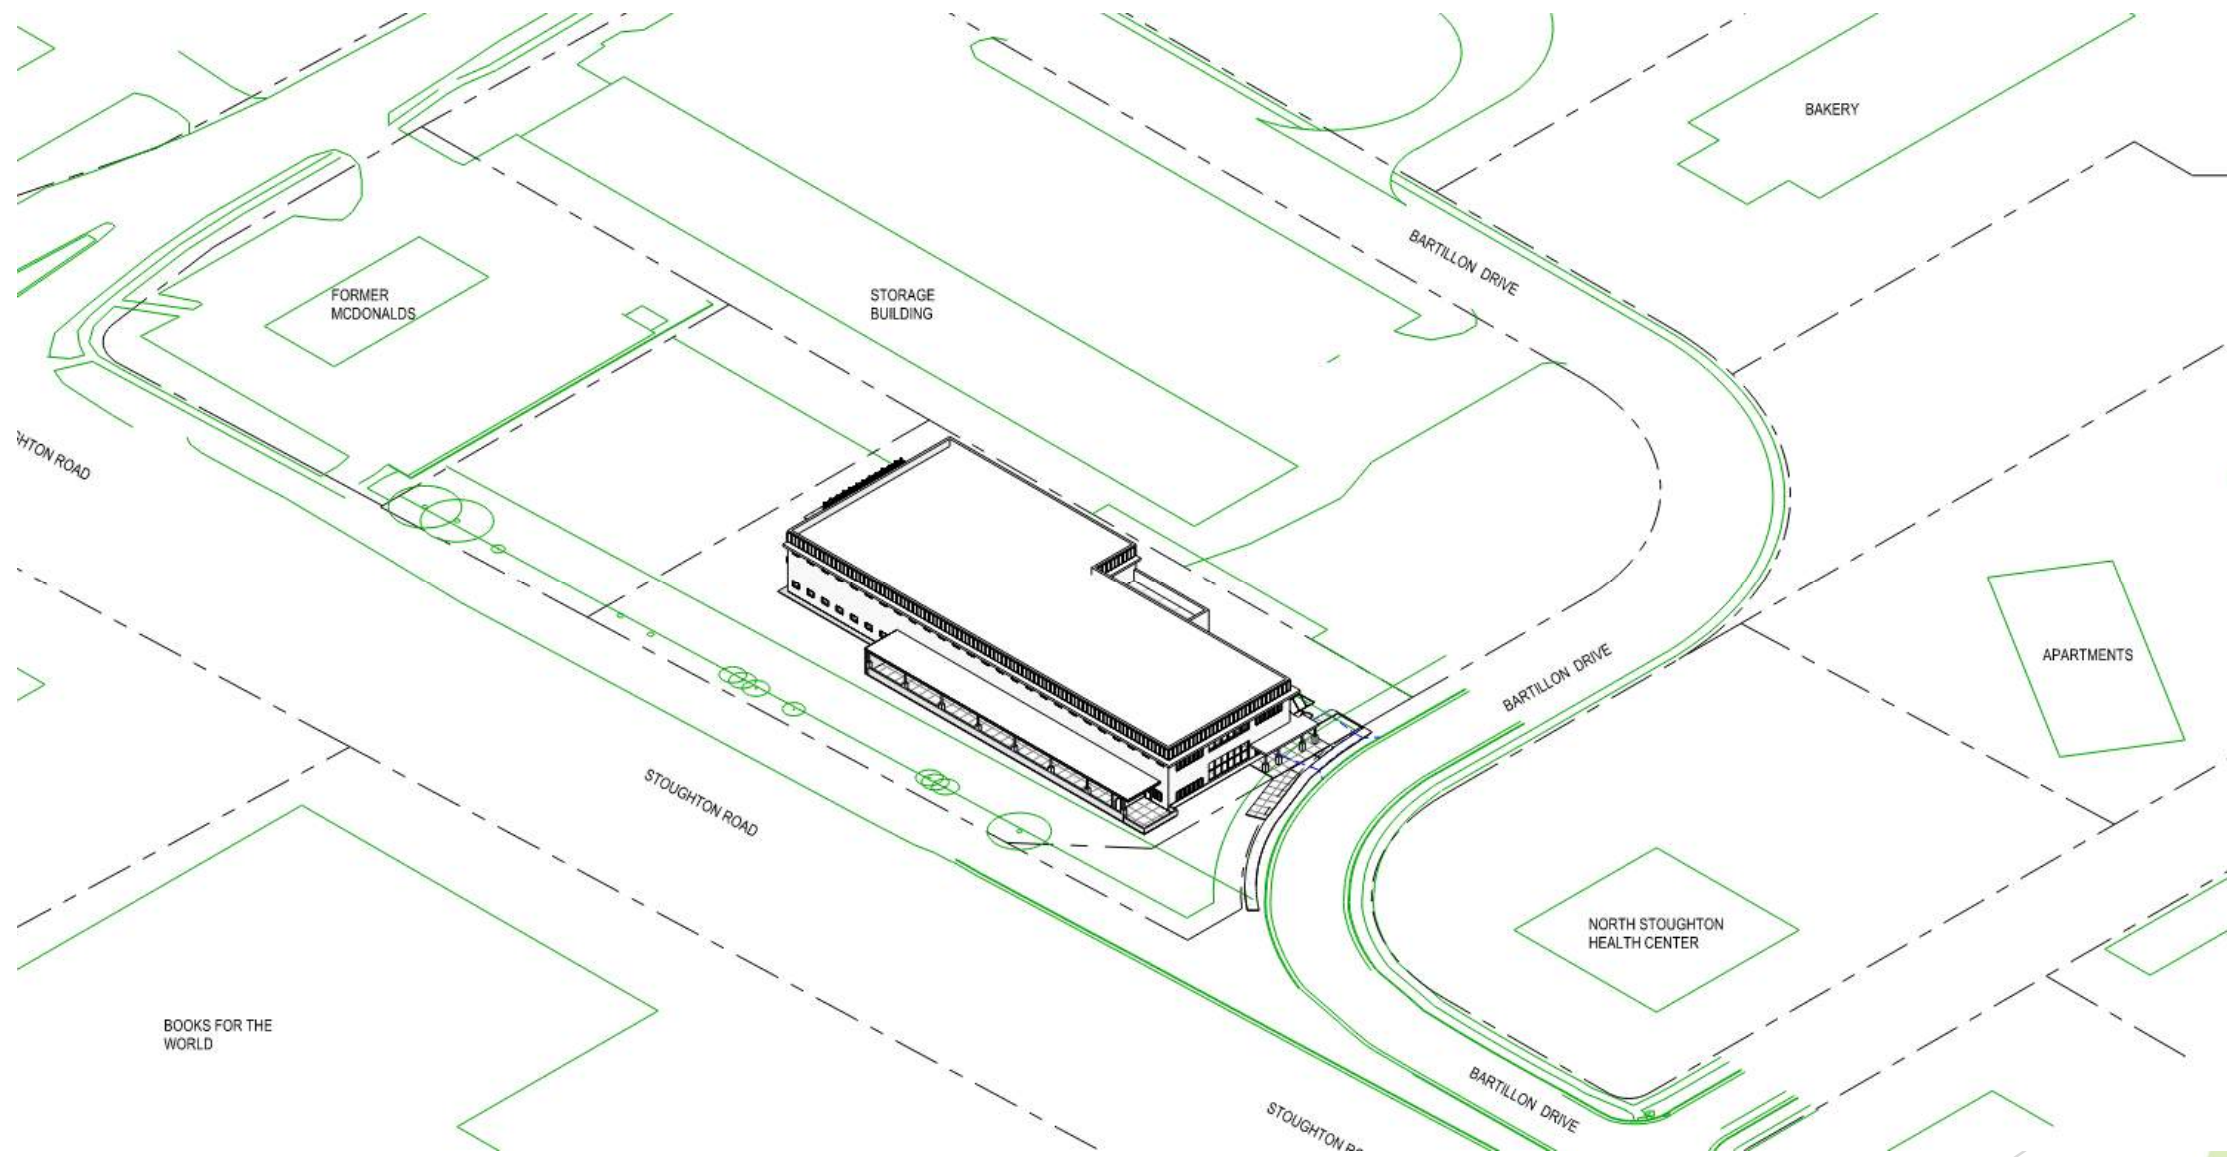



UDC INFORMATIONAL
MASSING 3D VIEW

