



City of Madison

Conditional Use

Location

4102 Monona Drive

Project Name

Muskellounge and Sports Bar

Applicant

Steve Doran, Galway Companies, LLC /
Brad Koning, Sketchworks Architecture, LLC

Existing Use

Multi-tenant Commercial


Proposed Use

Allow restaurant-tavern in multi-tenant
commercial building with outdoor eating area


Public Hearing Date

Plan Commission

October 14 2019

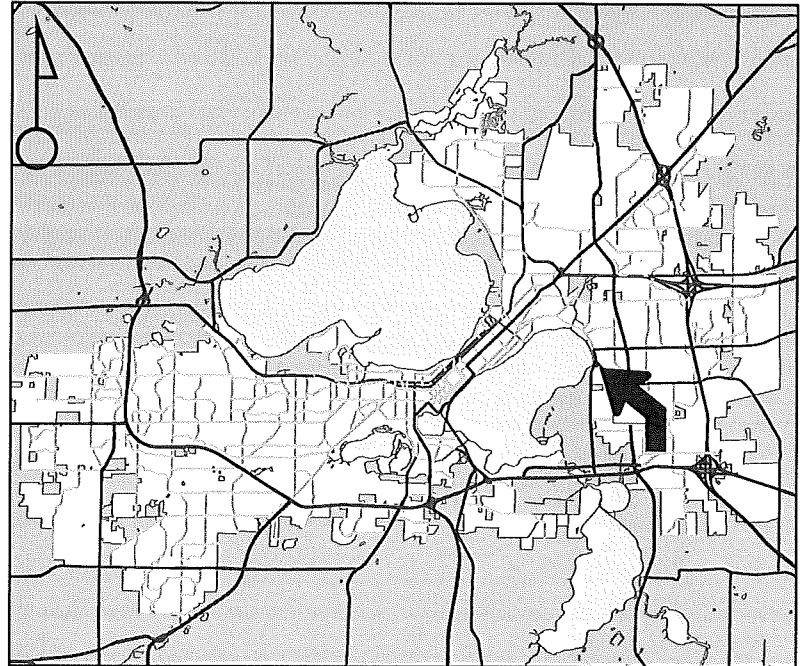

For Questions Contact: Sydney Prusak at: 243-0554 or sprusak@cityofmadison.com or City Planning at 266-4635

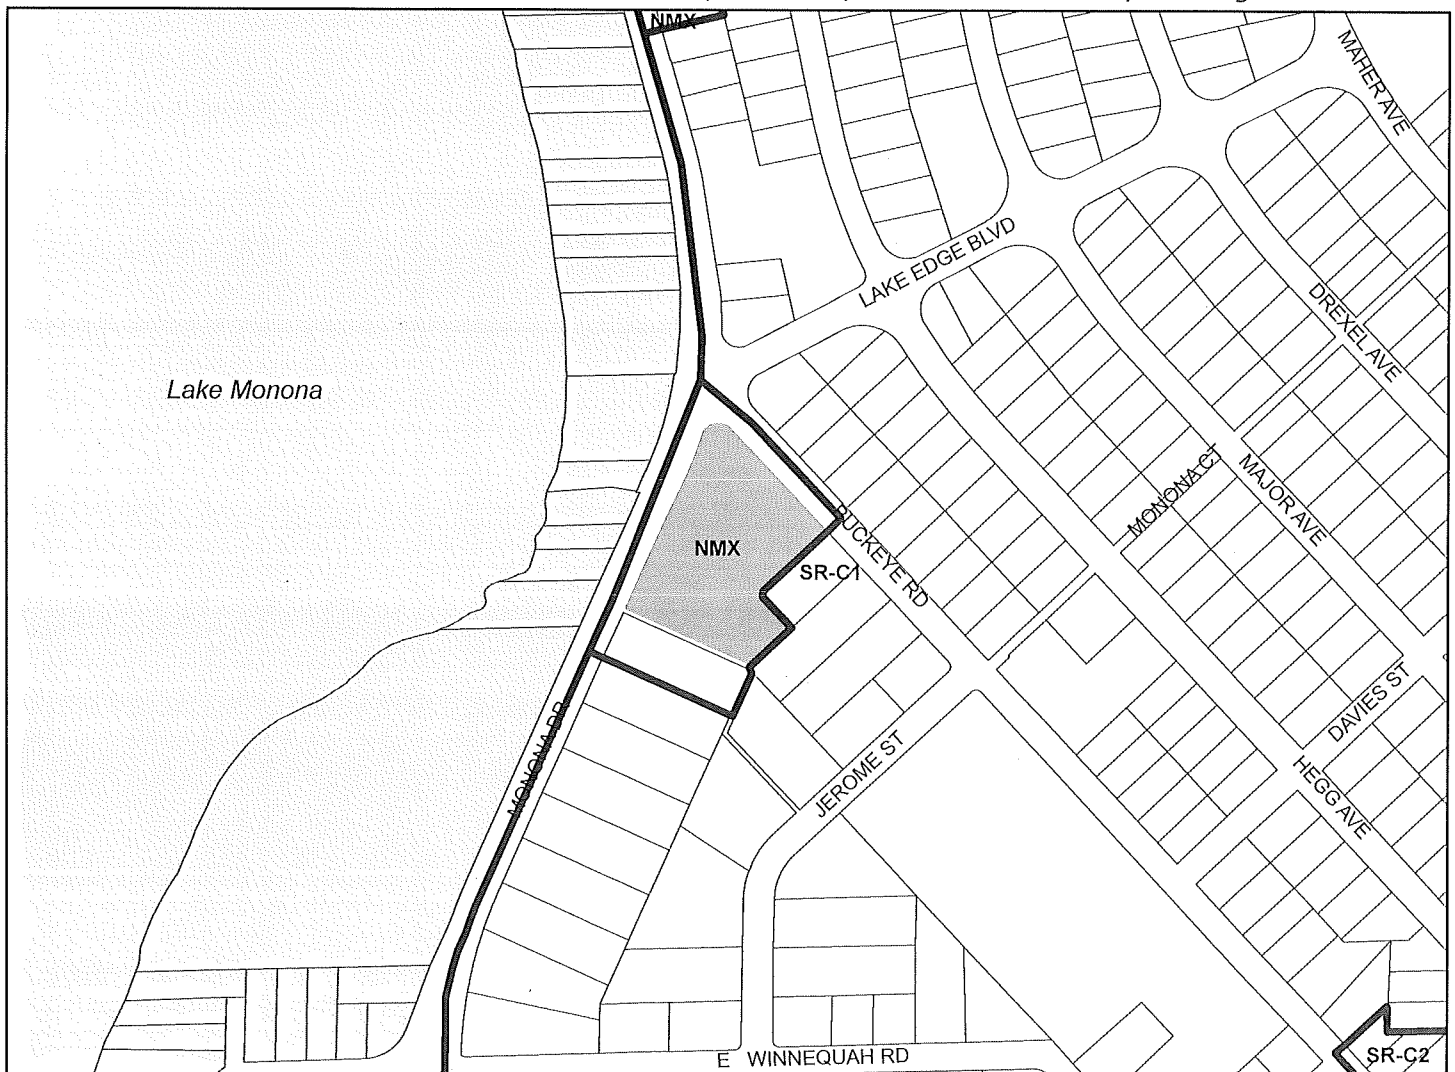

Scale : 1" = 400'



City of Madison

4102 Monona Drive

