



Location
2021 Winnebago Street


Project Name
Coffee Roaster and Bakery

Applicant
Peter Kursel & Ellen Kursel / Peter Kursel, Datcha House, LLC


Existing Use
Commercial Building

Proposed Use
Convert commercial building into restaurant with limited production and processing of baked goods and coffee

Public Hearing Date
Plan Commission
April 13 2020

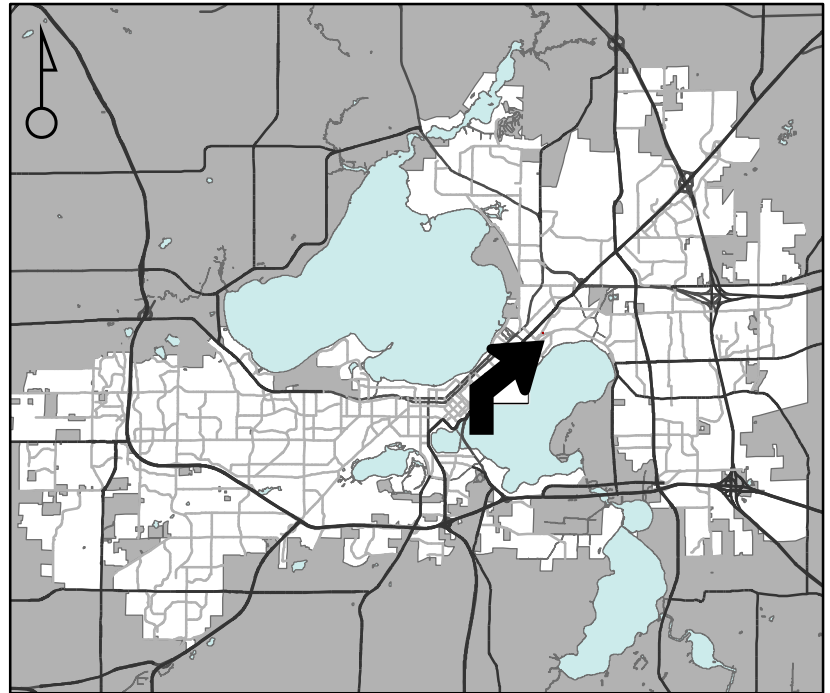

For Questions Contact: Sydney Prusak at: 243-0554 or sprusak@cityofmadison.com or City Planning at 266-4635

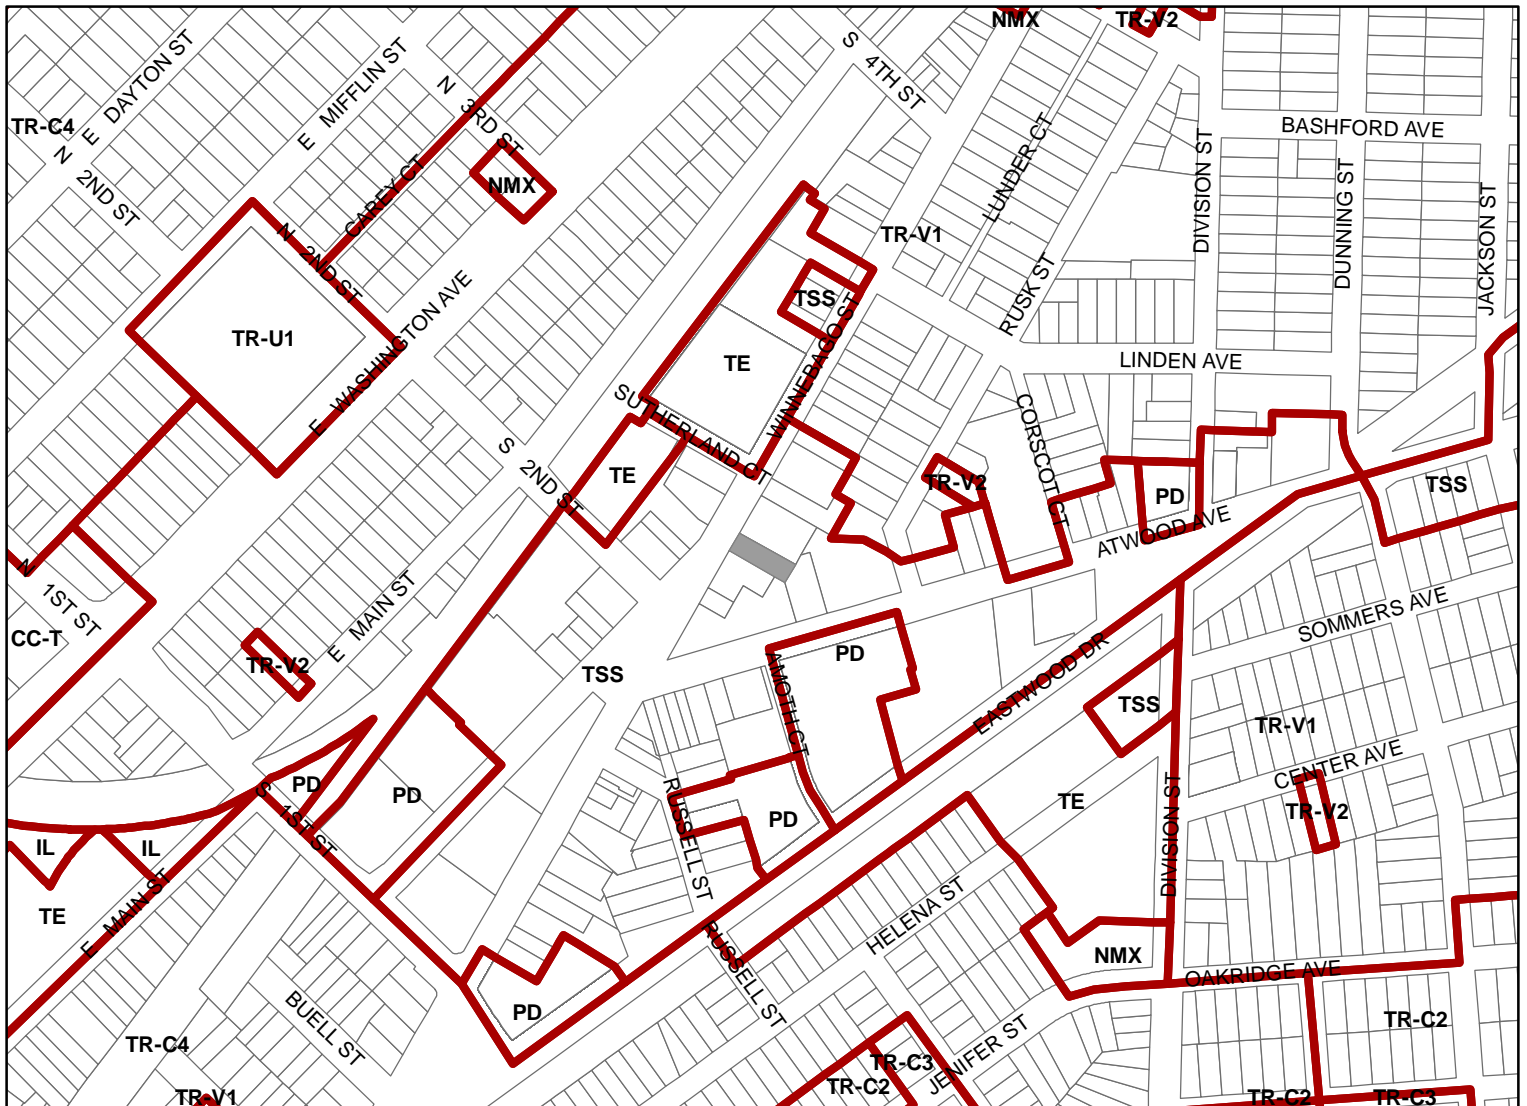

Scale : 1" = 1200'

City of Madison, Planning Division : PPE : Date : 16 March 2020

