



City of Madison

Conditional Use

Location
4116 Monona Drive


Project Name
Tabby and Jacks Animal Daycare

Applicant
Lake Edge Property Group, LLC / Brad Koning, Sketchworks Architecture, LLC


Existing Use
Multi-use Commercial

Proposed Use
Allow animal daycare tenant in existing multi-tenant commercial center

Public Hearing Date
Plan Commission
14 January 2019

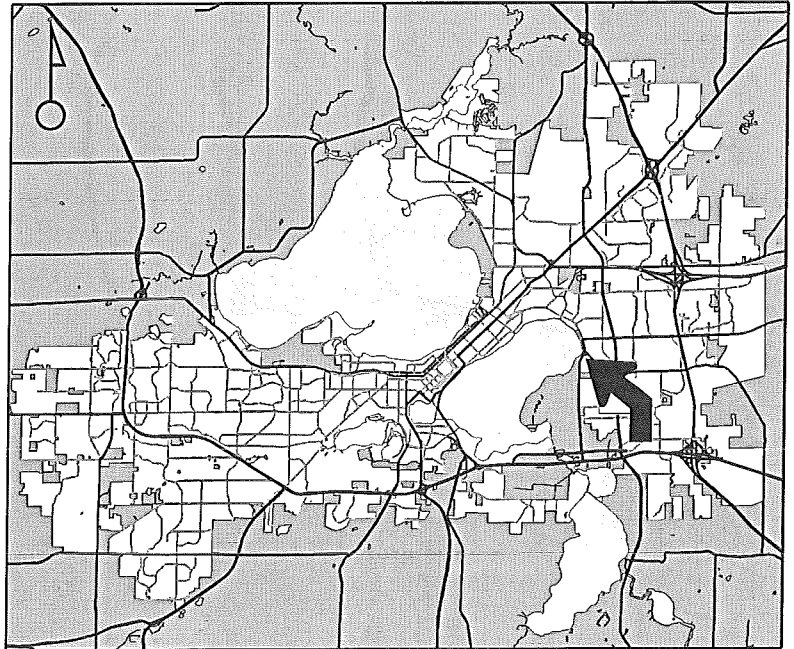

For Questions Contact: Sydney Prusak at: 243-0554 or sprusak@cityofmadison.com or City Planning at 266-4635

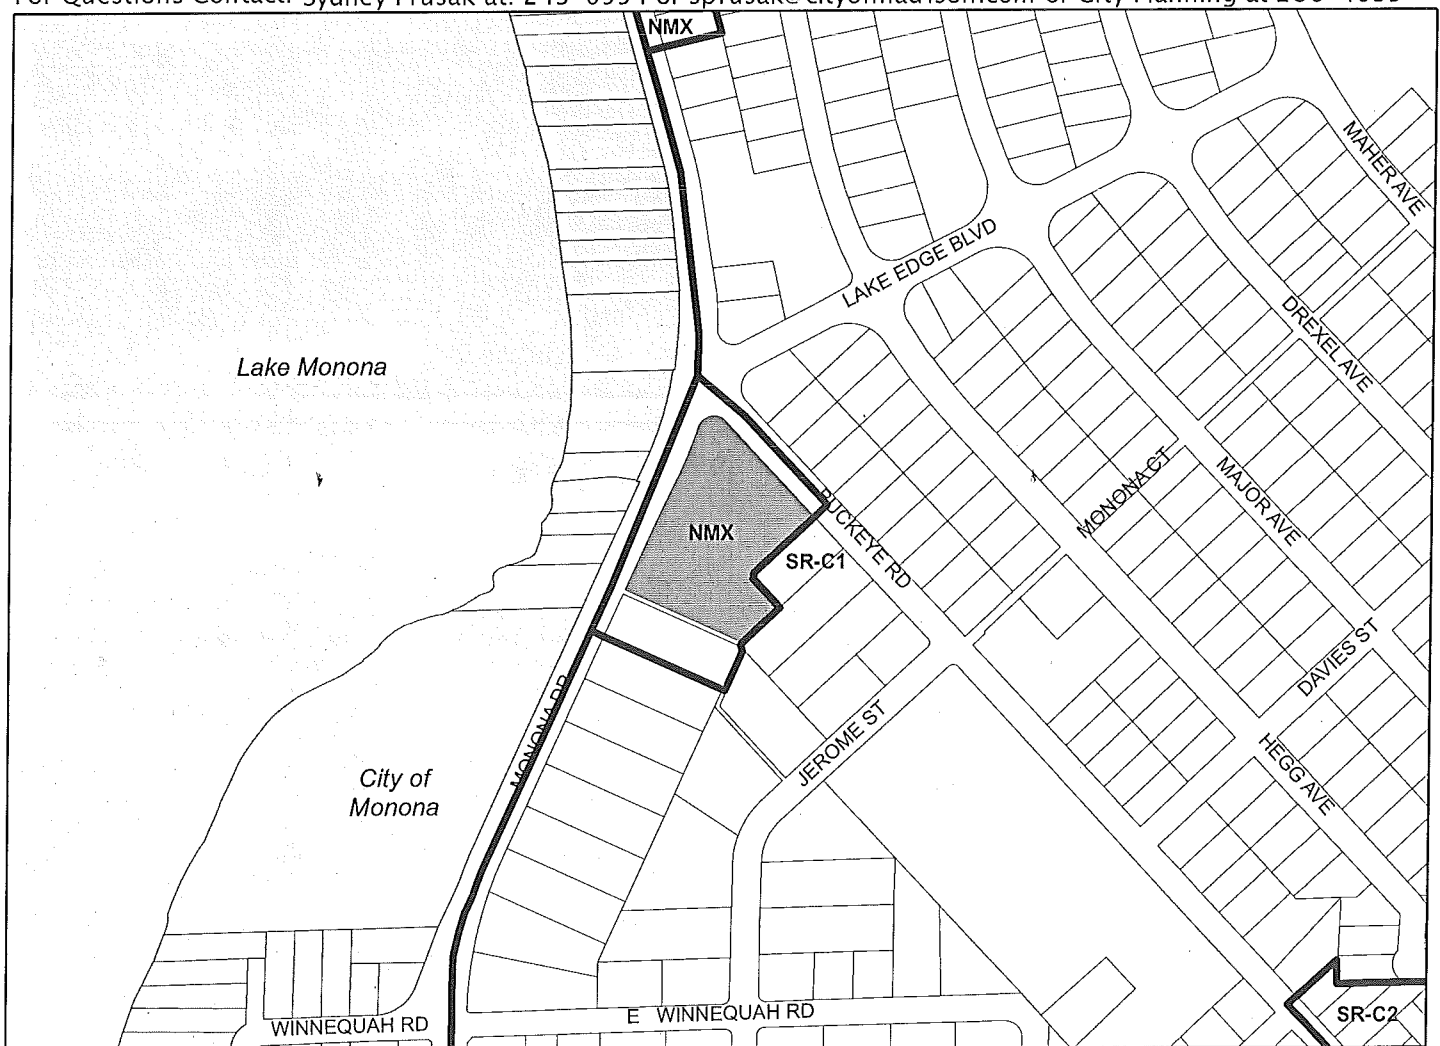

Scale : 1" = 400'

City of Madison, Planning Division : PPE : Date : 1 January 2019

15



City of Madison

4116 Monona Drive

