


Village at Autumn Lake

Phase 17 (Contract 9579, Project 15446) Main Contract
Phase 17 – Surface Paving (Contract 9580, Project 15446)
Entity: VAL, LLC

Overall Location View

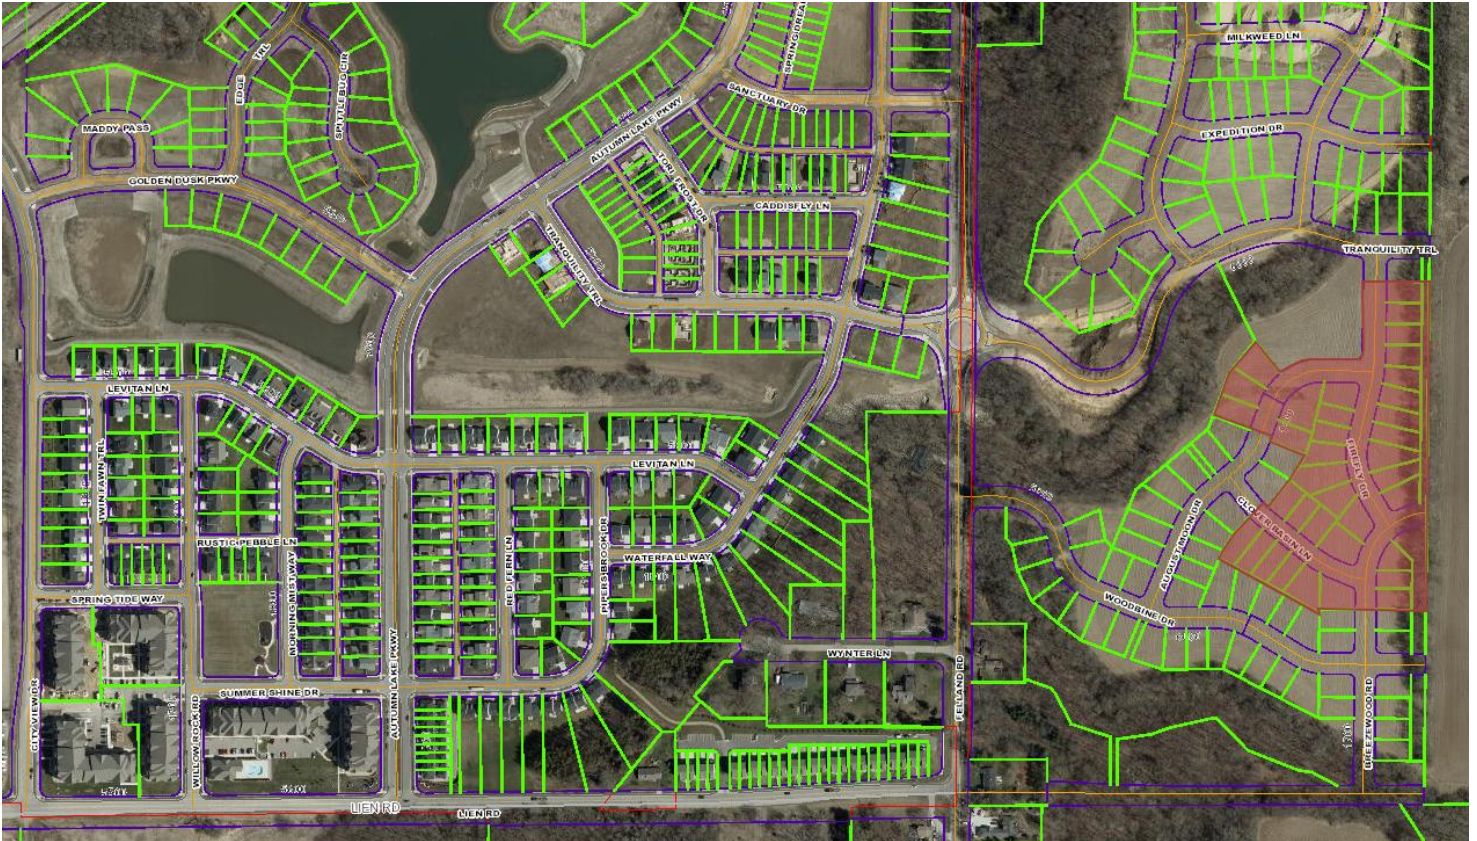

Developer Agreement:

- Construction of public standard street, sidewalk, sanitary sewer, storm sewer, and watermain improvements.
- Street improvements along the August Moon and Firefly Drive frontages of Outlot 62 (private Outlot)
- Path in Outlots 77 and 78.

Village at Autumn Lake

Phase 17 (Contract 9579, Project 15446) Main Contract
Phase 17 – Surface Paving (Contract 9580, Project 15446)
Entity: VAL, LLC

Detailed Phase View

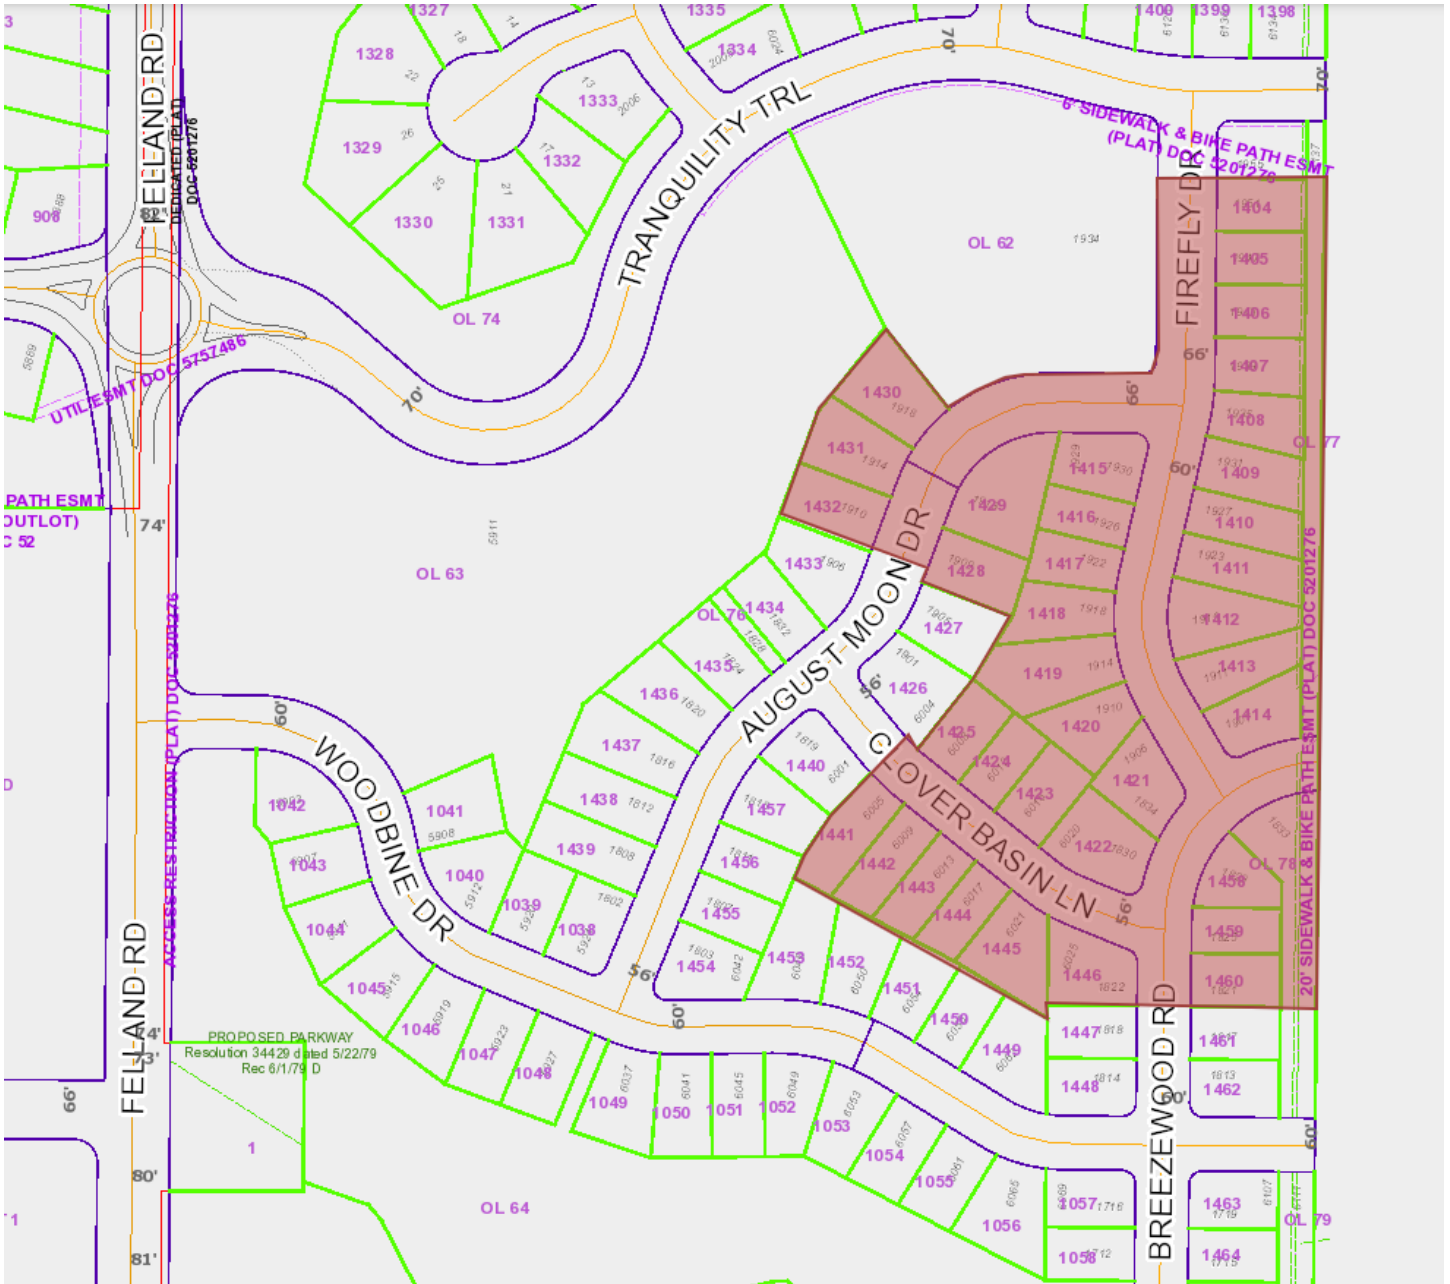


EXHIBIT OF IMPROVEMENTS - VILLAGE AT AUTUMN LAKE PHASE 17

BOARD OF PUBLIC WORKS - 02/12/2025

