





Mendota Mental Health Institute

Madison, Wisconsin

Parcel Number: 080927400971
Owner Name: MENDOTA STATE HOSPITAL
Site Address: 4100 VEITH AVE
Area (Sq Ft): 1,608,228 - 36.9 Acres
Legal Description: T8N R9E, SEC 27, - PART GOVT LOT 1 - COM S E COR TH N 990 FT W TO LAKE SHORE SLY ALONG LAKE SHORE TO S LN SD LOT TH E ALONG S LN TO POB ALSO S 30 ACRES OF SE 1/4 S E 1/4.

DNR
Conservation
Easement

Parcel Number: 080934100994
Owner Name: MENDOTA STATE HOSPITAL
Site Address: 3602 MEMORIAL DR UNIT 4
Area (Sq Ft): 3,022,674 - 69.4 Acres
Legal Description: T8N R9E, SEC 34, GOVT LOT 1, GOVT LOT 2 EXCEPT ISLAND


Wisconsin Memorial
Hospital Historic District
NRHP #88002183

Lake
Mendota

Parcel Number: 080926300974
Owner Name: STATE OF WISCONSIN MENDOTA STATE HOSPITAL
Site Address: 4012 GREEN AVE
Area (Sq Ft): 1,385,534 - 31.8 Acres
Legal Description: T8N R9E, SEC 26, PRT SW 1/4, DESC AS FOL: BEG SW COR SW 1/4, TH N 00 DEG 36 MIN 31 SEC E 928.78 FT, TH N 90 DEG E 1303.26 FT, TH S 01 DEG 39 MIN 25 SEC W 183.29 FT, TH S 88 DEG 38 MIN 31 SEC E 10 FT TO PT ON CUR, TH ALG CUR TO LEFT, RAD 508 FT, CHR D BRS S 27 DEG 02 MIN 05 SEC E 483.11 FT, TH S 55 DEG 26 MIN 39 SEC E 447.02 FT TO PT OF CUR, TH ALG CUR TO LEFT, RAD 508 FT, CHR D BRS S 62 DEG 21 MIN 41 SEC E 124.86 FT, TH S 89 DEG 54 MIN 04 SEC W 2016.18 FT TO POB.

DNR
Conservation
Easement

Parcel Number: 080935200983
Owner Name: MENDOTA STATE HOSPITAL
Site Address: 301 TROY DR UNIT 117
Area (Sq Ft): 6,514,687 - 149.6 Acres
Legal Description: T8N R9E, SEC 35, - GOVT LOT 3, NW 1/4 OF N W 1/4 SW 1/4 OF NW 1/4 EXCEPT LAKE, GOVT LOT 4 EXCEPT LAKE, & EXC PRT USED FOR STREET ROW RECORDED IN DANE COUNTY REGISTER OF DEEDS IN VOL 5581 PGS 55 THR 57 & EXC THAT PART DESC AS FOLLOWS: BEG AT NW COR OF LOT 1, BLOCK 1, PLAT OF WOODWARD GROVE; TH S 38 MIN 23 SEC W, ALG W LN OF SD LOT 1, 171.15 FT TO MEANDER LN; TH S 77 DEG 32 MIN 14 SEC W, 44.05 FT TO END OF SD MEANDER LN; TH N 09 DEG 27 MIN 09 SC W, 25.70 FT; TH N 17 DEG 33 MIN 37 SEC E, 162.88 FT TO POB. ALSO INC ALL LANDS LYING S OF ABOVE DESC MEANDER LN, N OF LAKE MENDOTA, W OF SD LOT 1, BLK 1 OF WOODWARD GROVE AND E OF THE LN BRG N 09 DEG 27 MIN 09 SEC W OF THE ABOVE DESC PARCEL EXTENDED SLY TO SHORE OF LAKE MENDOTA.

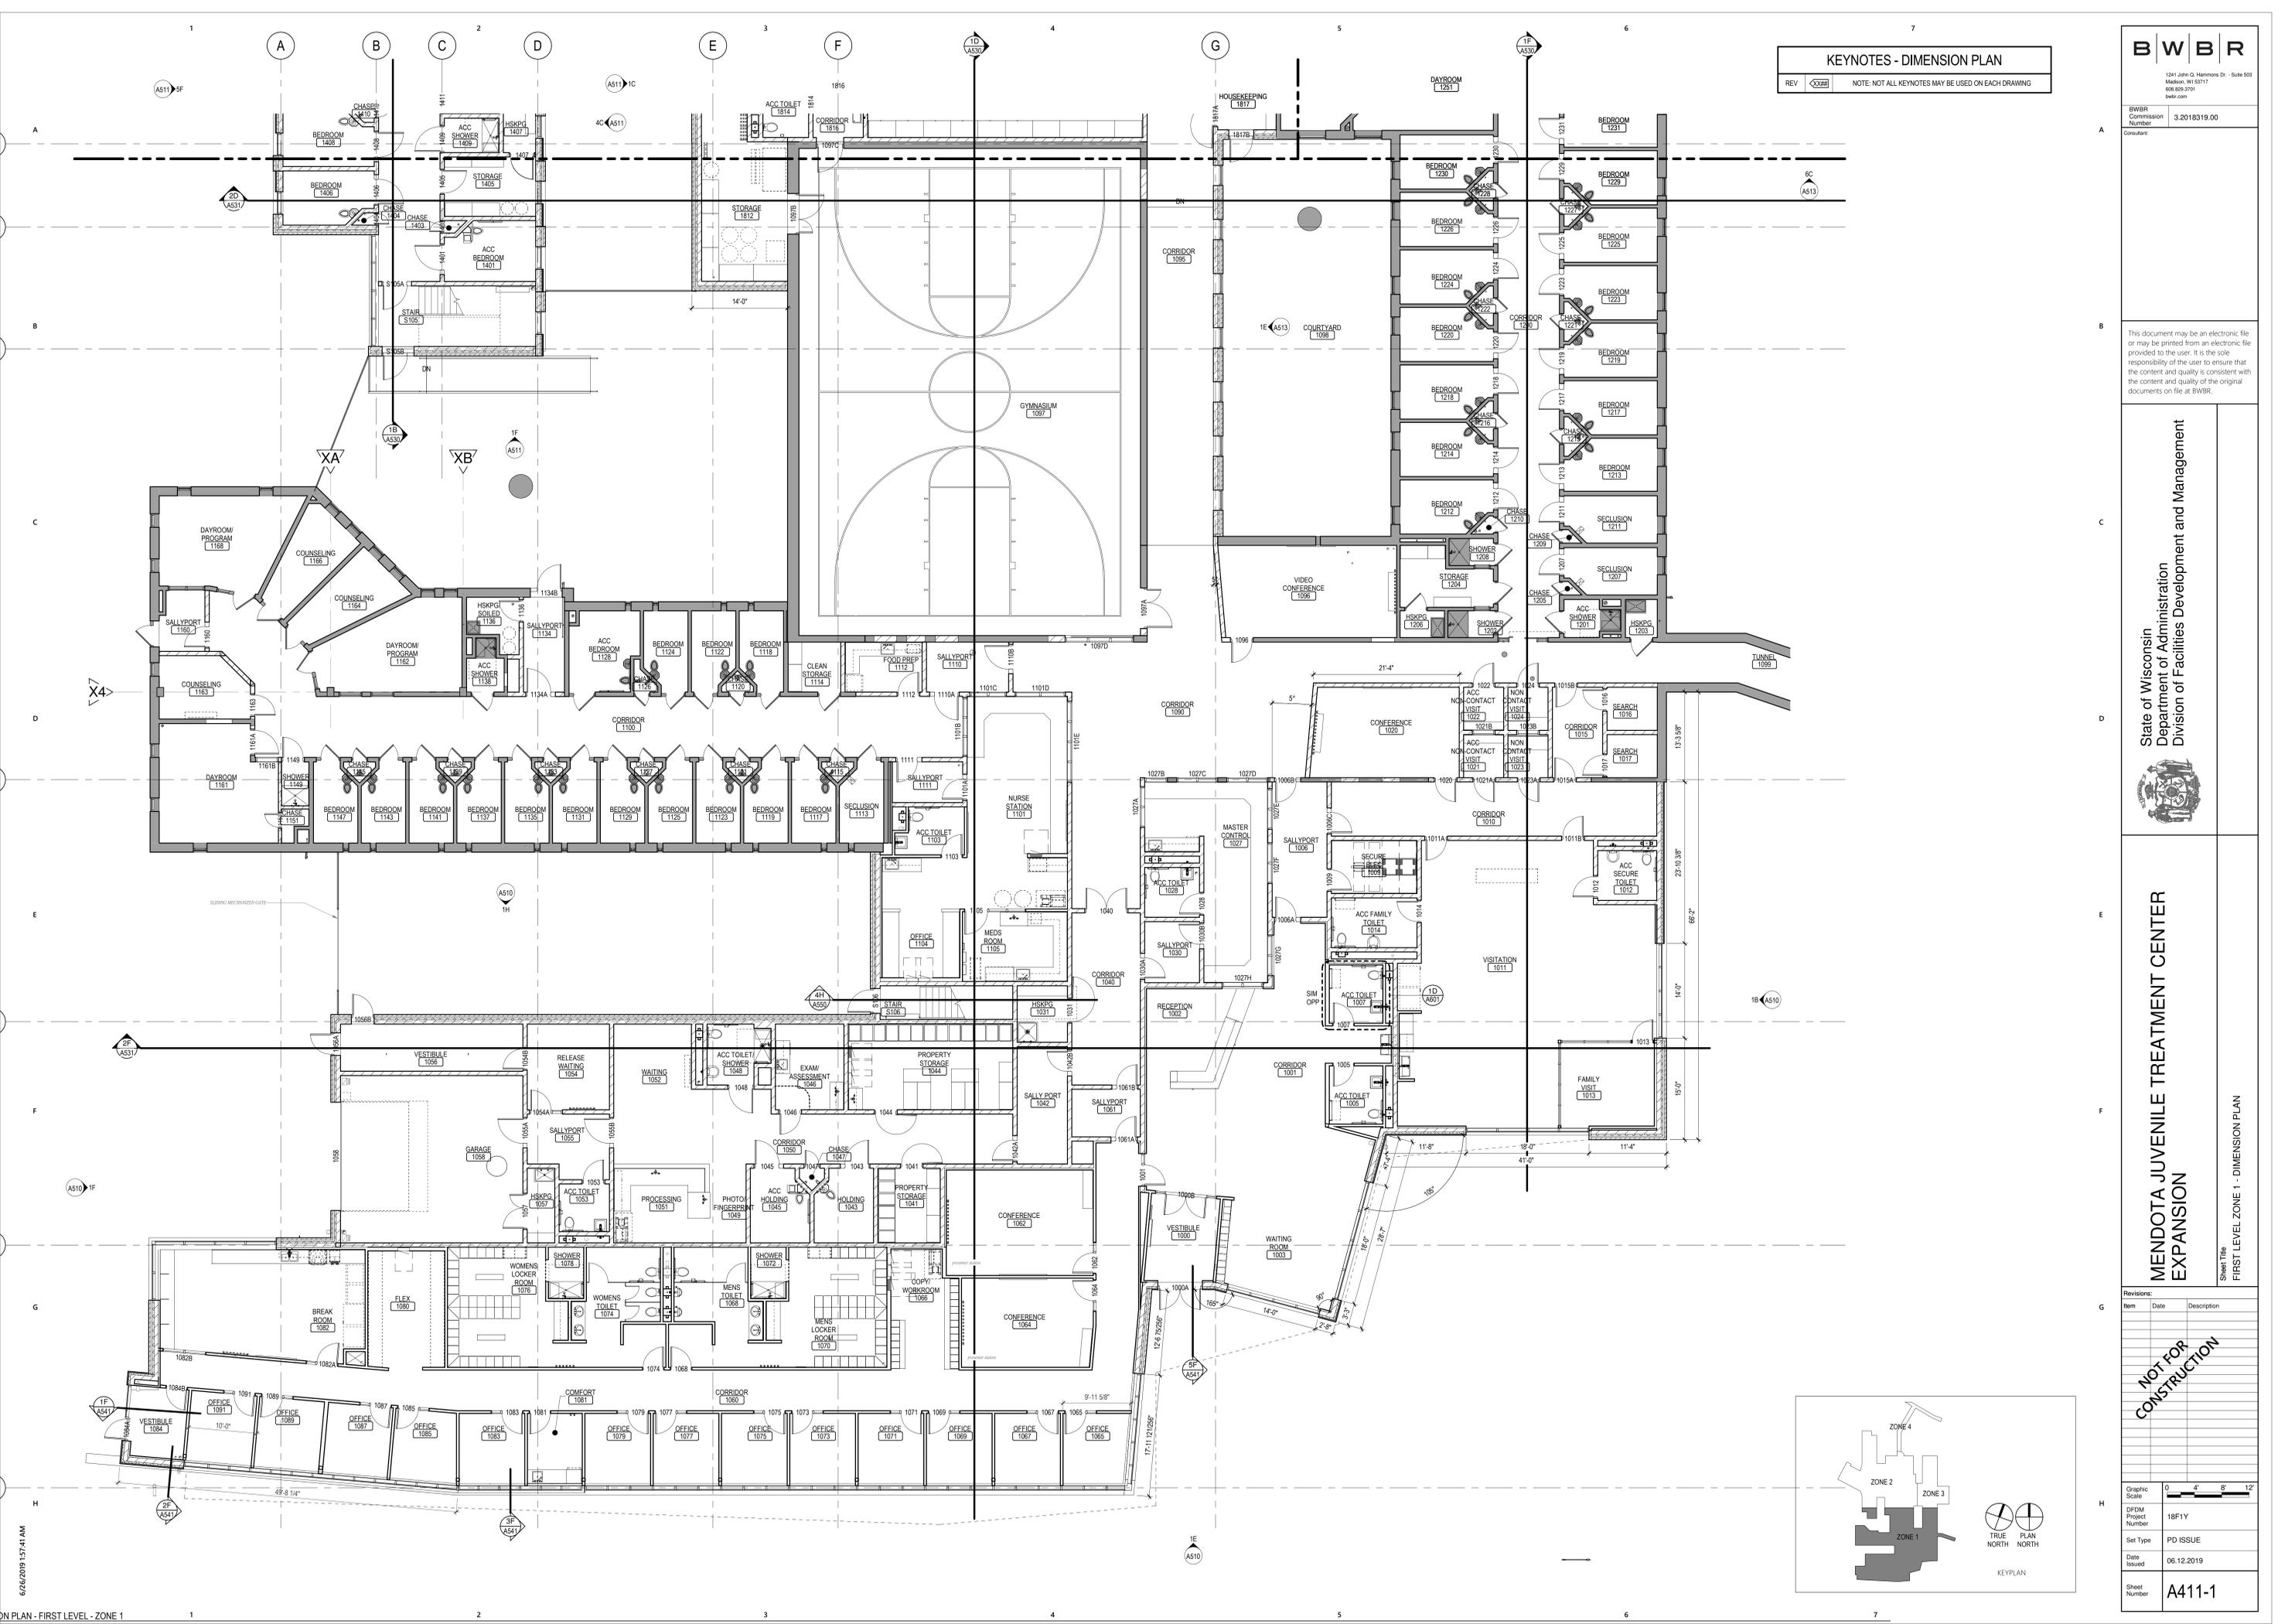

KEYNOTES - DIMENSION PLAN

REV: 0008 NOTE: NOT ALL KEYNOTES MAY BE USED ON EACH DRAWING



1311 John D. Harmons Dr. - Suite 033
Madison, WI 53717
608.829.3701
bwbr.com

BWBR
Commission Number: 3.2018319.00
Consultant:

This document may be an electronic file or may be printed from an electronic file provided to the user. It is the sole responsibility of the user to ensure that the content and quality is consistent with the content and quality of the original documents on file at BWBR.

State of Wisconsin
Department of Administration
Division of Facilities Development and Management




**MENDOTA JUVENILE TREATMENT CENTER
EXPANSION**

Sheet Title
FIRST LEVEL ZONE 1 - DIMENSION PLAN

Revisions:
Item Date Description

Graphic Scale	0' 4' 8' 12'
DFDM Project Number	18F1Y
Set Type	PD ISSUE
Date Issued	06.12.2019
Sheet Number	A411-1

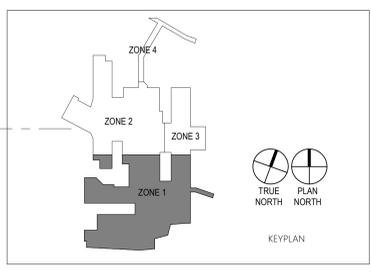








6/26/2019 15:41:41 AM

MATERIALS LEGEND - EXTERIOR ELEVATION			
	EXISTING BUILDING		GLASS SPANDELR PANEL
	BRICK		METAL PANEL

NOTE: SEE SHEET S24 FOR CURTAINWALL TYPES

KEYNOTES - EXTERIOR ELEVATION	
REV	XX/XX

NOTE: NOT ALL KEYNOTES MAY BE USED ON EACH DRAWING

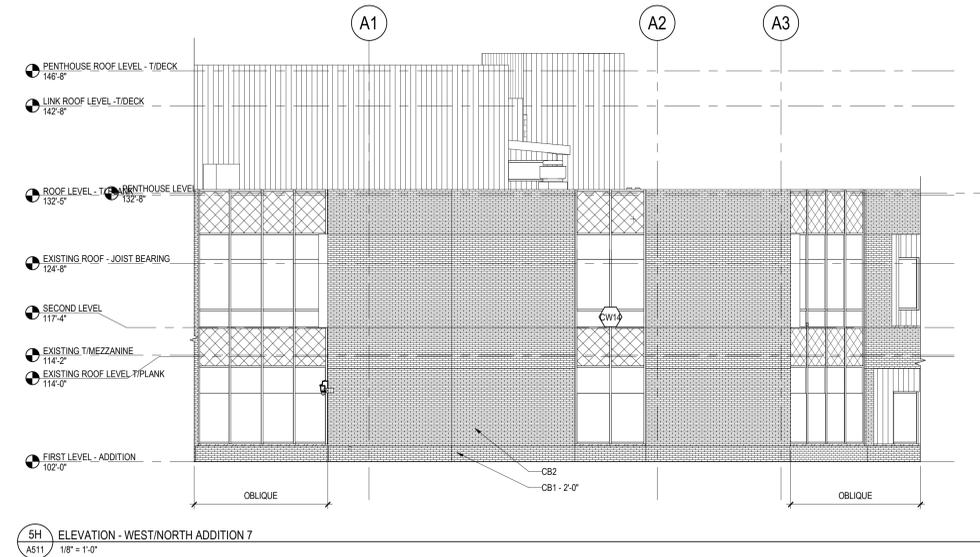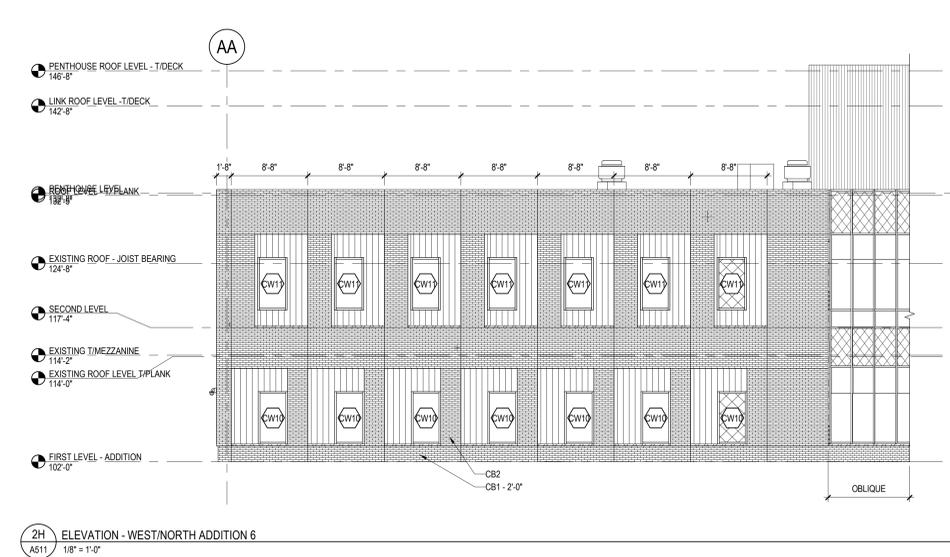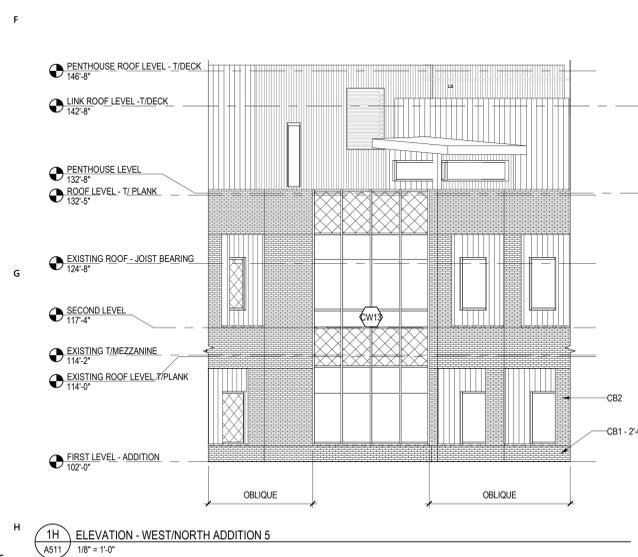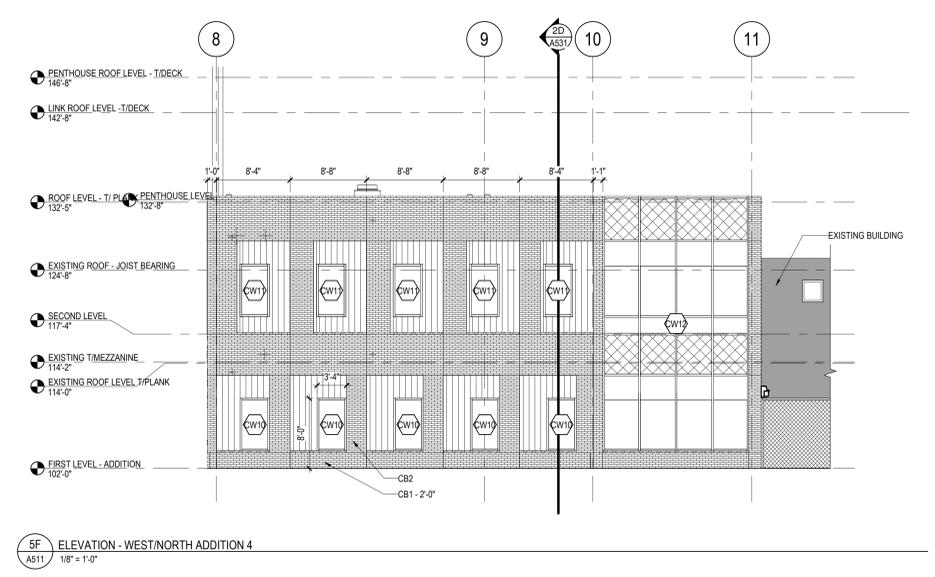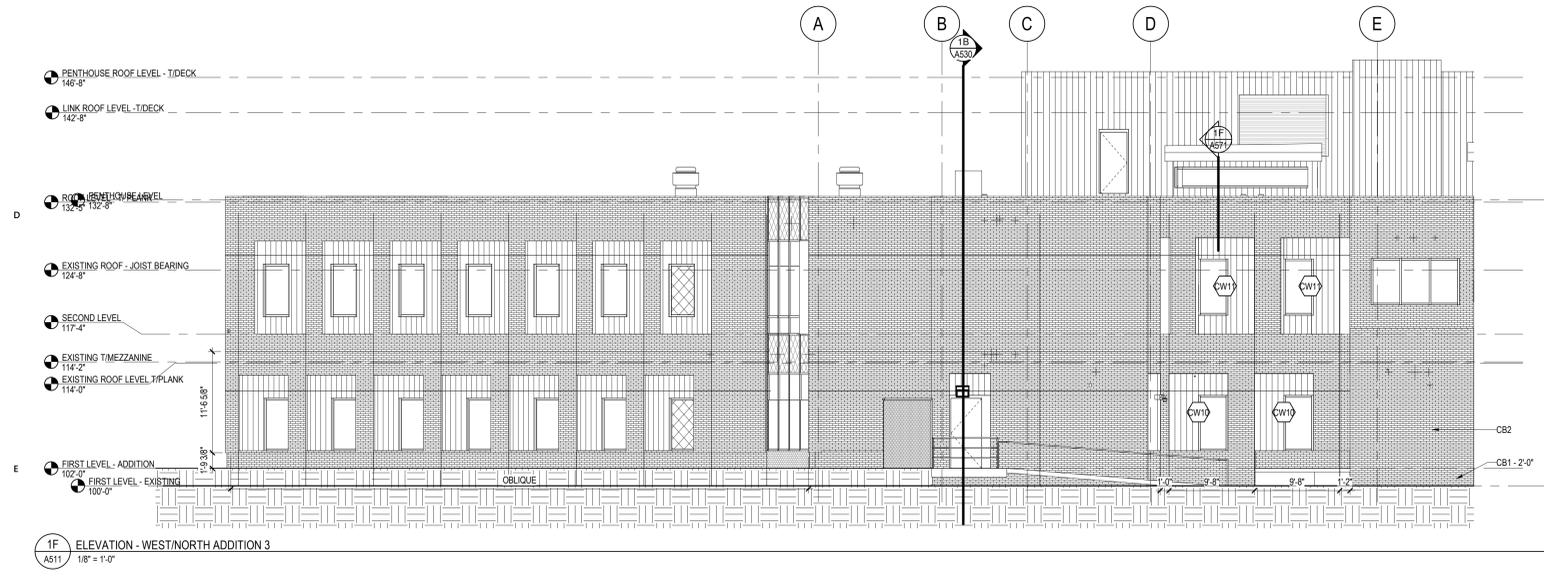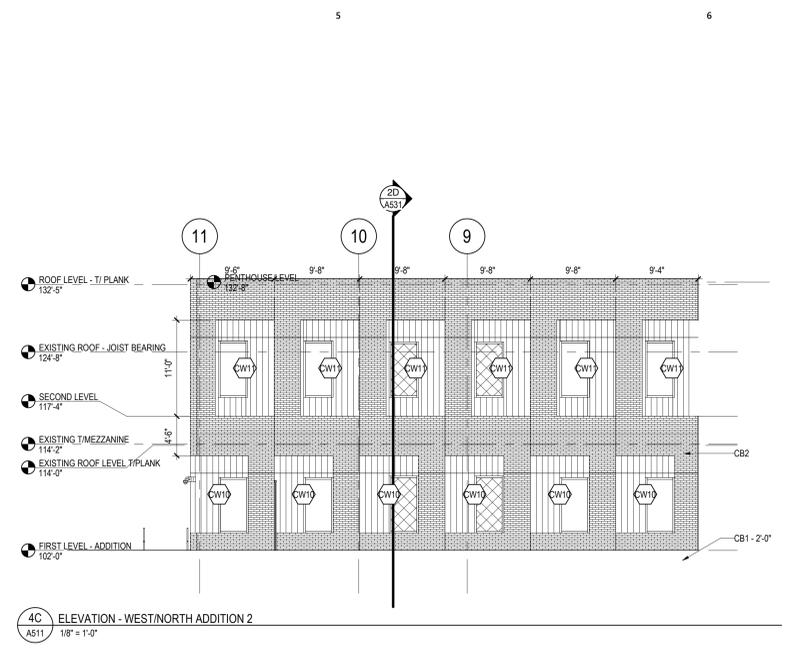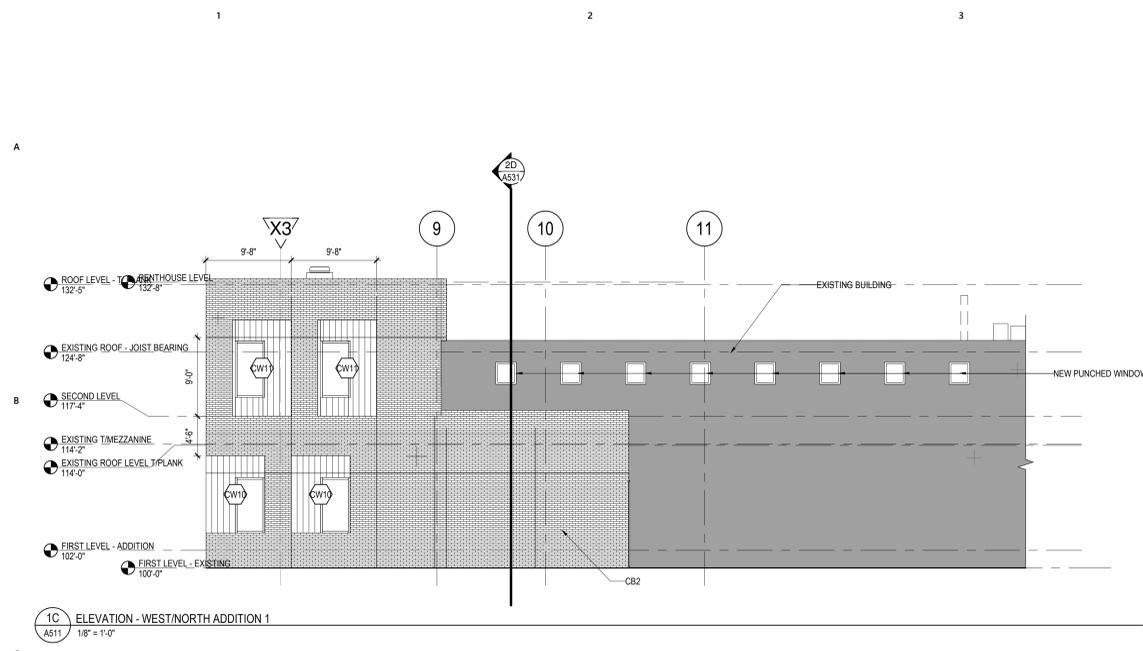

This document may be an electronic file or may be printed from an electronic file provided to the user. It is the sole responsibility of the user to ensure that the content and quality is consistent with the content and quality of the original documents on file at BWBR.

State of Wisconsin
Department of Administration
Division of Facilities Development and Management



MENDOTA JUVENILE TREATMENT CENTER
EXPANSION

Sheet Title
EXTERIOR ELEVATIONS

Revisions:

Item	Date	Description

Graphic Scale	0 4' 8' 12'
DFDM Project Number	18F1Y
Set Type	PD ISSUE
Date Issued	06.12.2019
Sheet Number	A511

NOT FOR CONSTRUCTION



Revisions:		
Item	Date	Description

Graphic Scale	0 4' 8' 12'
DFDM Project Number	18F1Y
Set Type	PD ISSUE
Date Issued	06.12.2019
Sheet Number	A512



1C ELEVATION - WEST/NORTH ADDITION 8
A512 1/8" = 1'-0"

2C ELEVATION - WEST/NORTH ADDITION 9
A512 1/8" = 1'-0"

4C ELEVATION - WEST/NORTH ADDITION 10
A512 1/8" = 1'-0"

1E ELEVATION - WEST/NORTH ADDITION 11
A512 1/8" = 1'-0"

4H ELEVATION - WEST/NORTH ADDITION 13
A512 1/8" = 1'-0"


5H ELEVATION - WEST/NORTH ADDITION 14
A512 1/8" = 1'-0"

1H ELEVATION - WEST/NORTH ADDITION 12
A512 1/8" = 1'-0"

Item	Date	Description
NOT FOR CONSTRUCTION FOR REFERENCE ONLY		
Graphic Scale	SEE SHEET	
D/F/M Project Number	18F1Y	
Set Type	CU	
Date Issued	6-26-2019	
Sheet Number	L102	

LEGEND

	TURF
	PLANTING BED WITH BARK MULCH
	STONE MULCH
	PLANT BED EDGING
	BARK MULCH RING WITH SPADED EDGE, 4'-0" DIA. UNLESS OTHERWISE NOTED

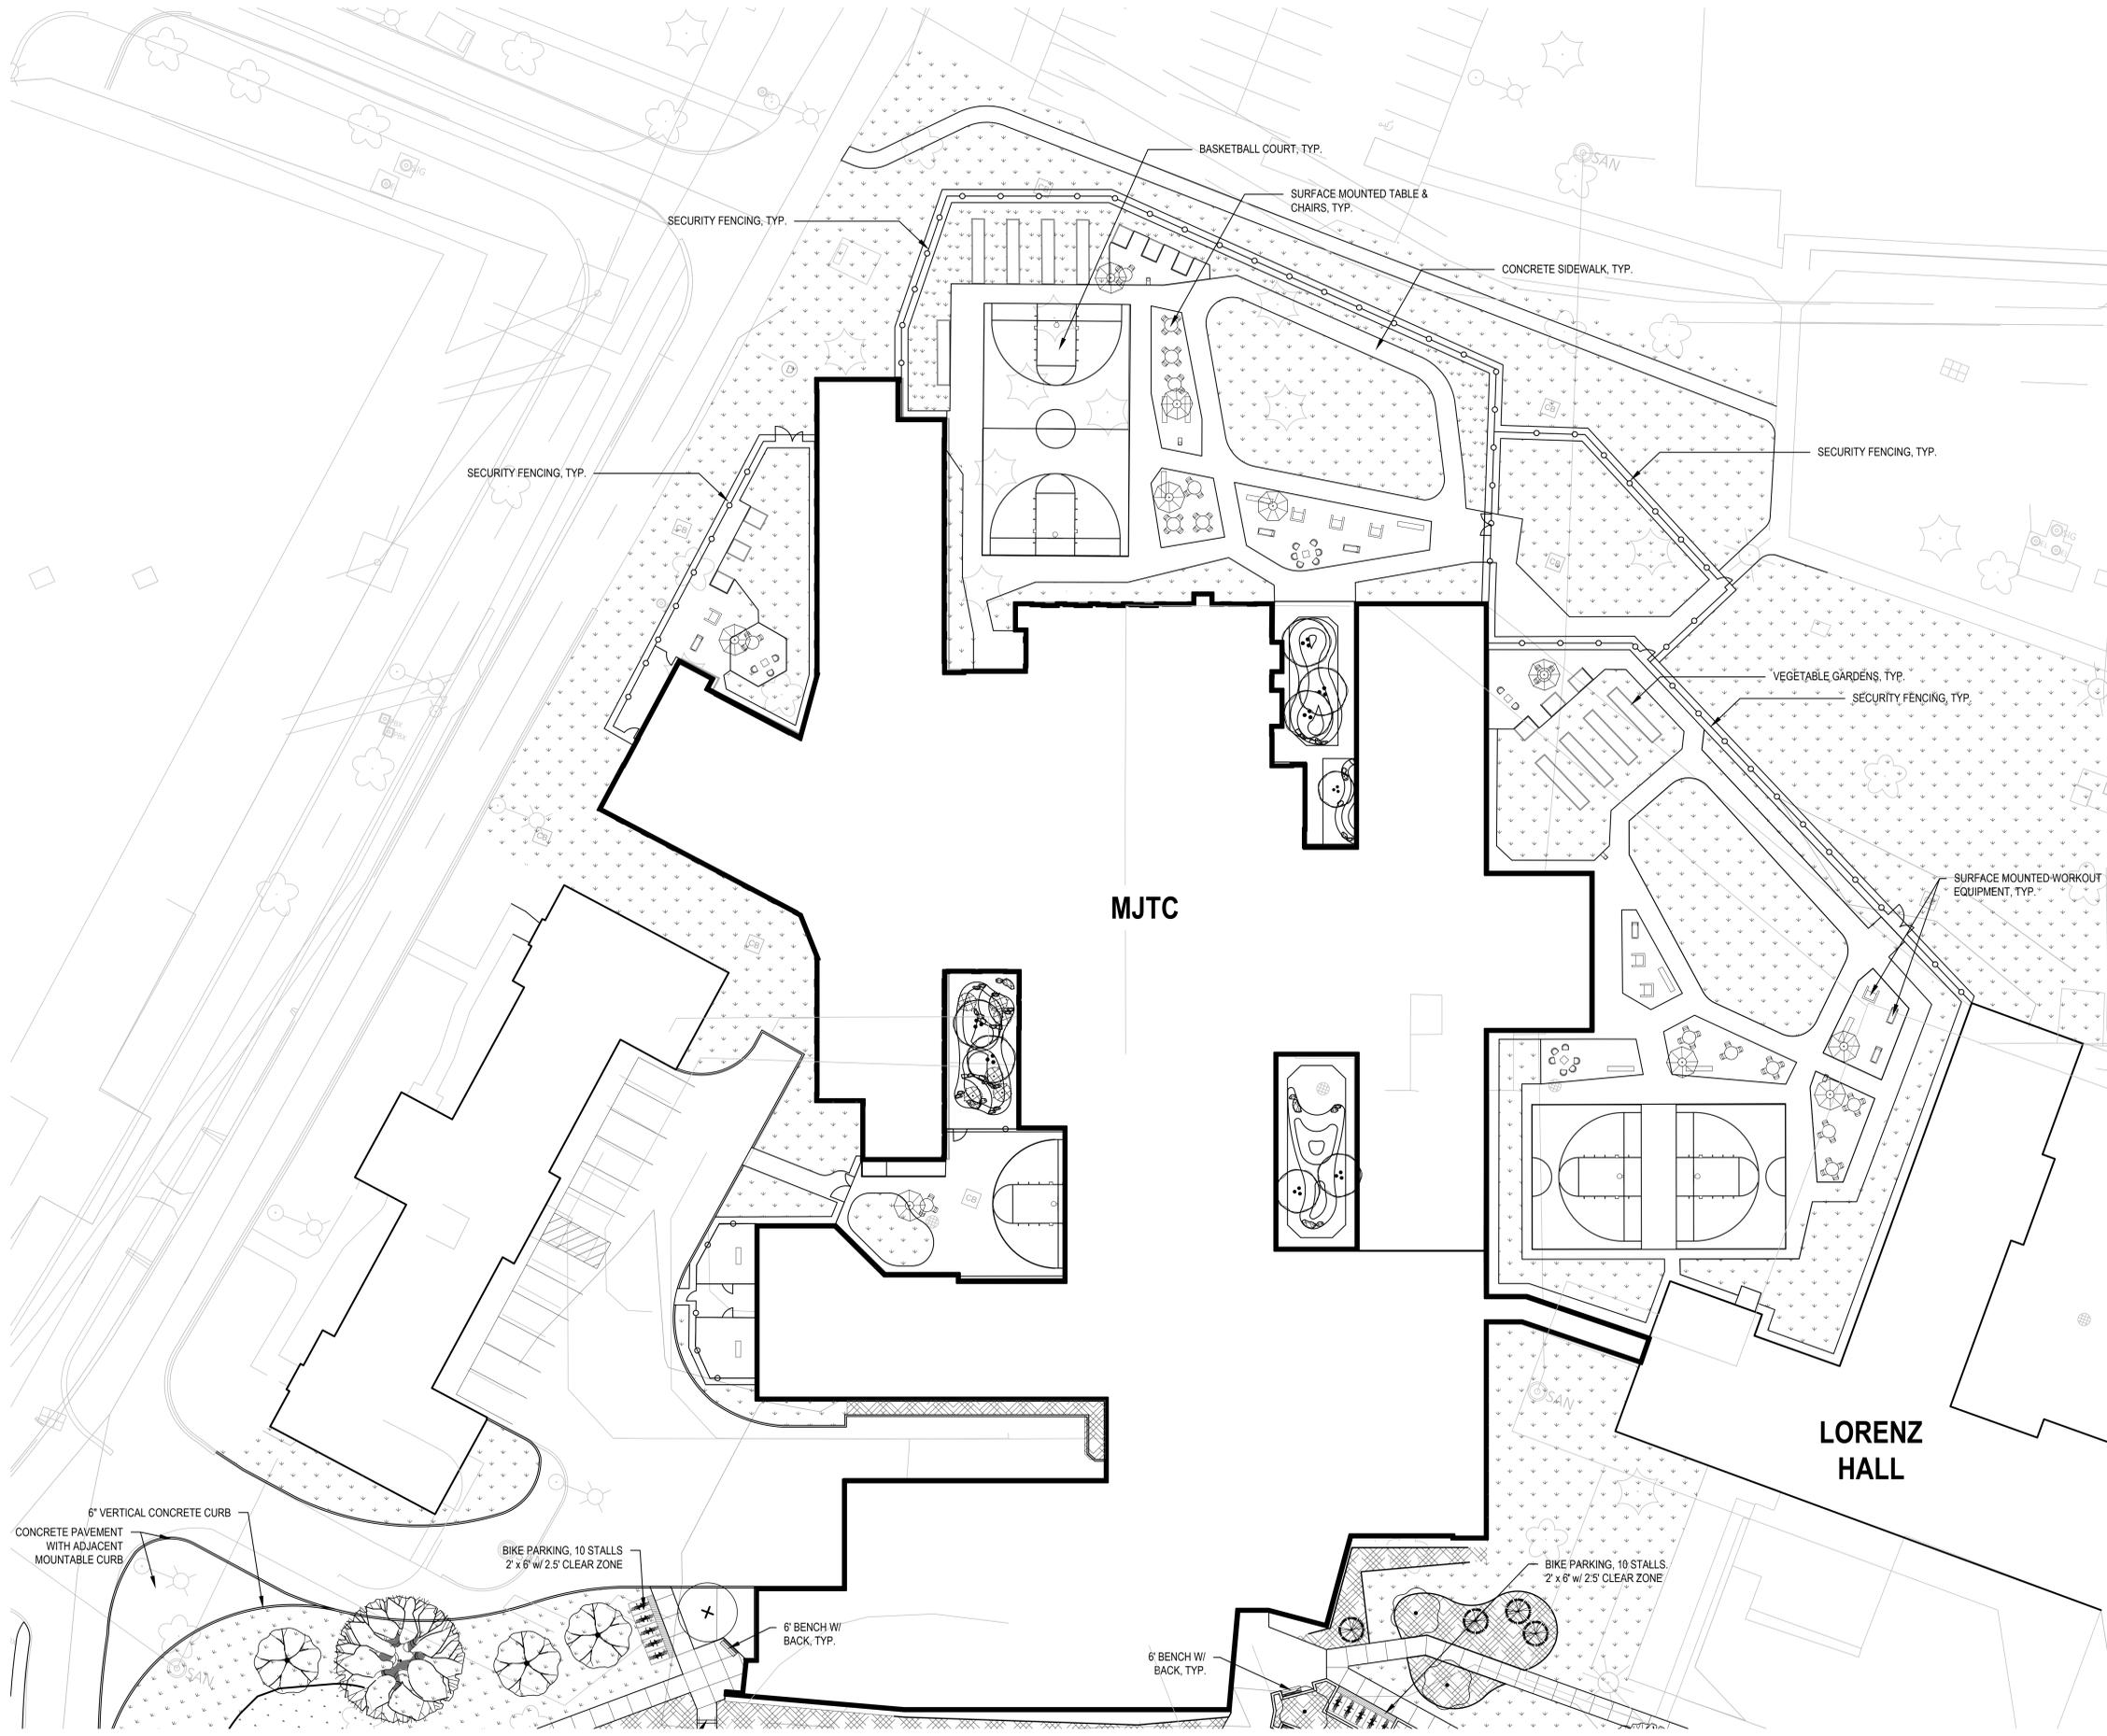

1 SITE PLAN - NORTH
SCALE: 1" = 20'-0"

