



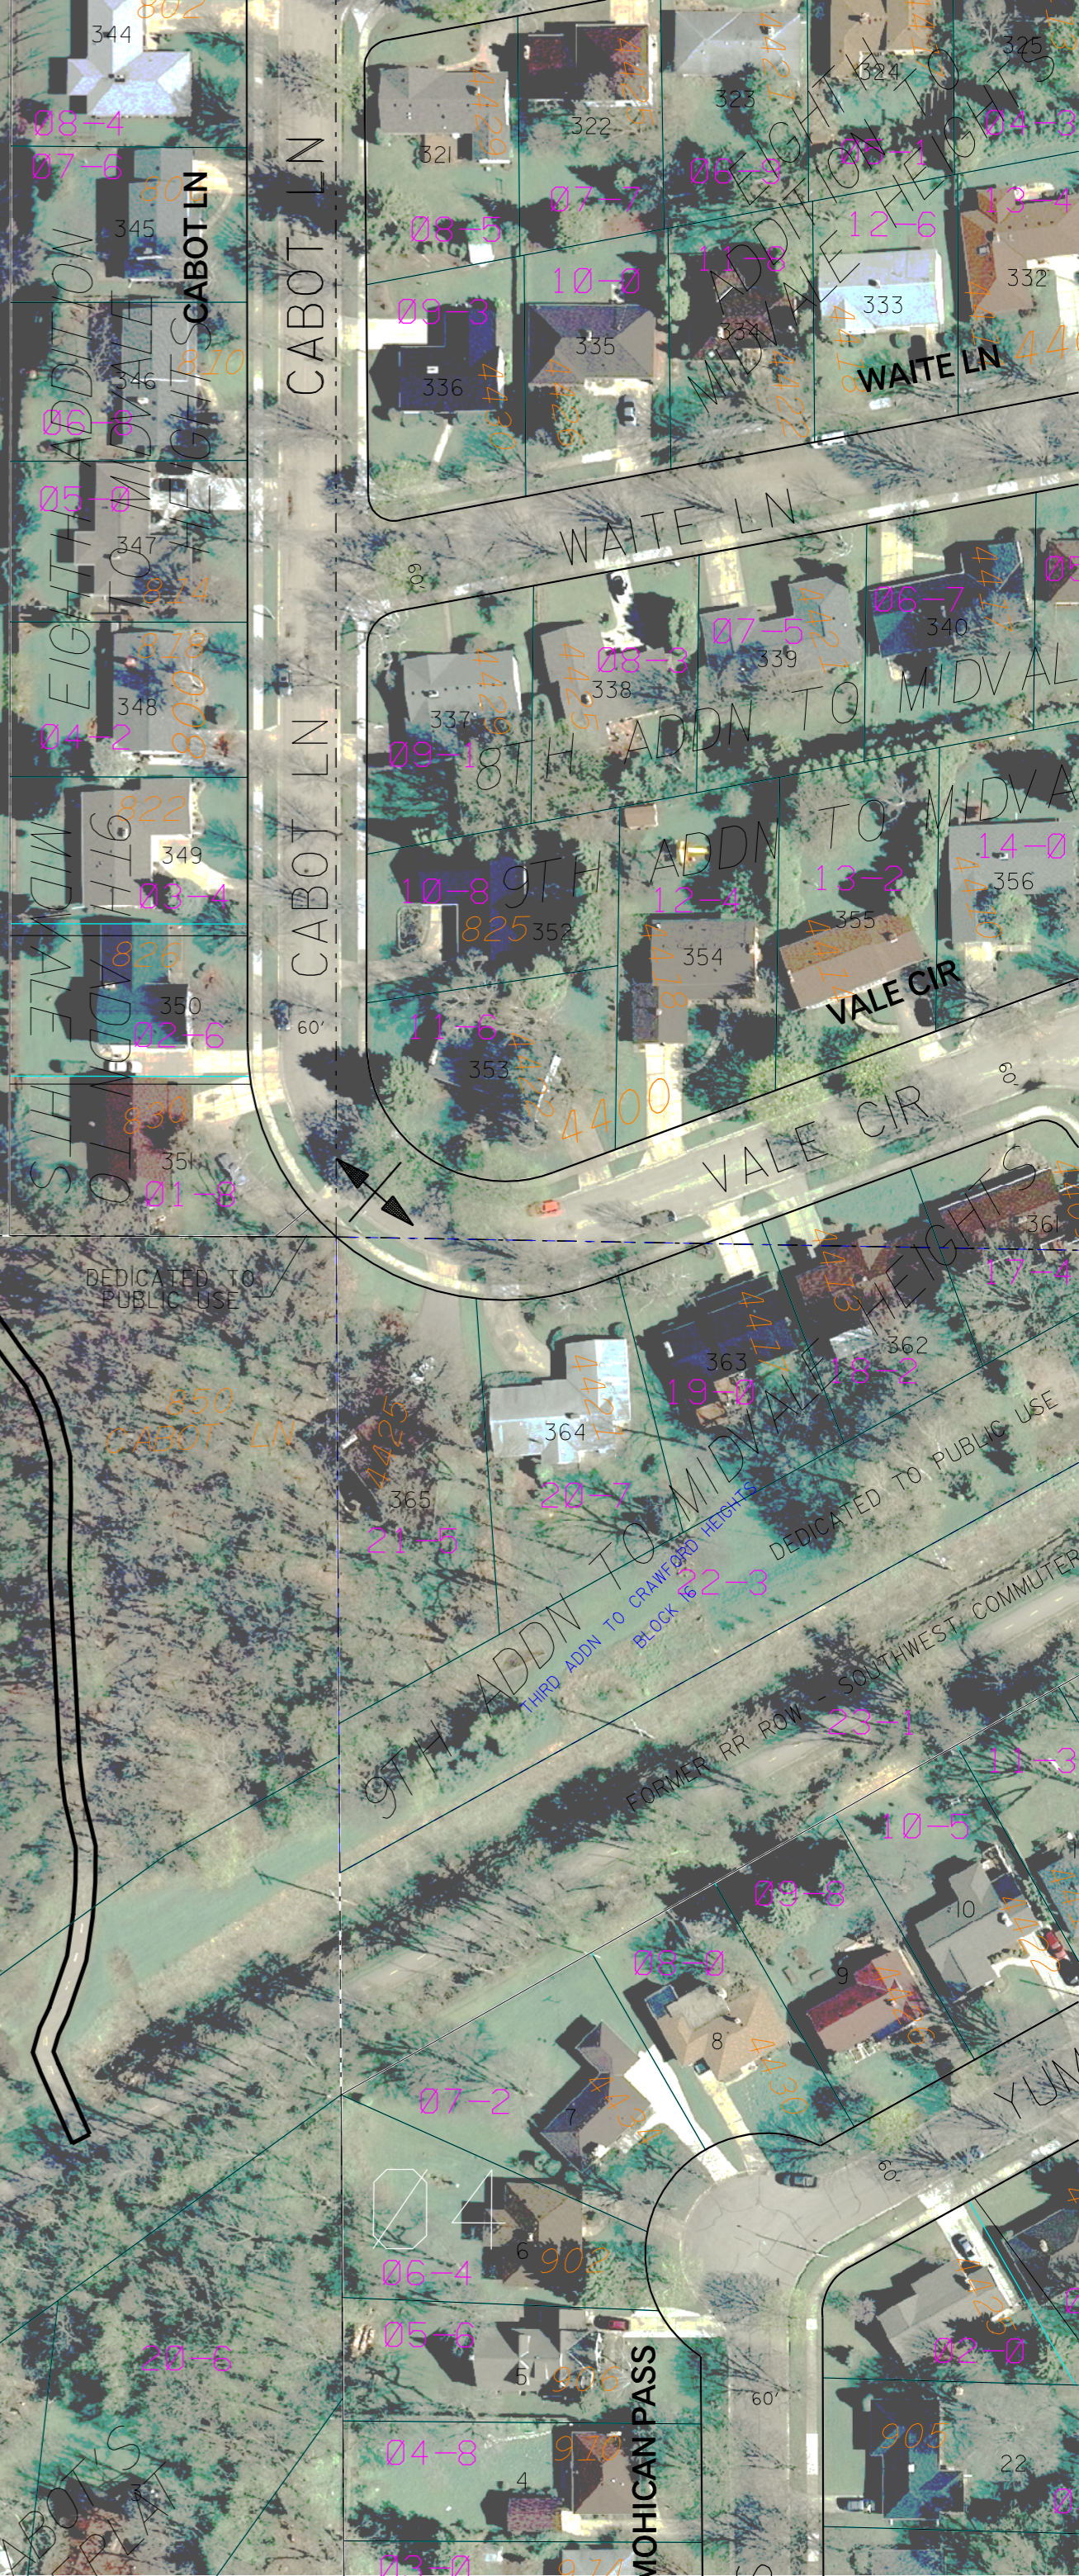

SCALE 1" = 80'

ODANA HILLS BIKE PATH

MILL (2") AND OVERLAY WITH 2" OF NEW ASPHALT

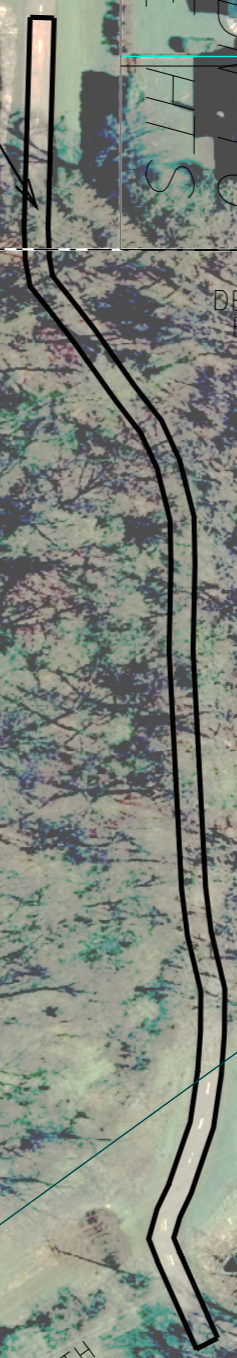

DEDICATED TO PUBLIC USE

DEDICATED TO PUBLIC USE

FORMER RR ROW - SW COM MUTER BIKE PATH

FORMER RR ROW - SW COM MUTER BIKE PATH

CABOT'S PR PLAT

MOHICAN PASS

EIGHTH ADDITION TO MIDVALE HEIGHTS

NINTH ADDN TO MIDVALE HEIGHTS

THIRD ADDN TO CRAWFORD HEIGHTS

CABOT LN

WAITE LN

VALE CIR

YUMA ST

MOHICAN PASS