



City of Madison

Planned Development Alteration

Location

6502 Milwaukee Street and
6501 Town Center Drive

Applicant

Stefan Varo, Varo & Company, LLC / Brian
Stoddard, Knothe & Bruce Architects, LLC

Existing Use

Vacant

Proposed Use

Construct two five-story mixed-use buildings
containing a total of 28,000 square feet of
commercial space and 200 apartments


Public Hearing Date

Plan Commission


January 28 2019

Common Council

February 05 2019

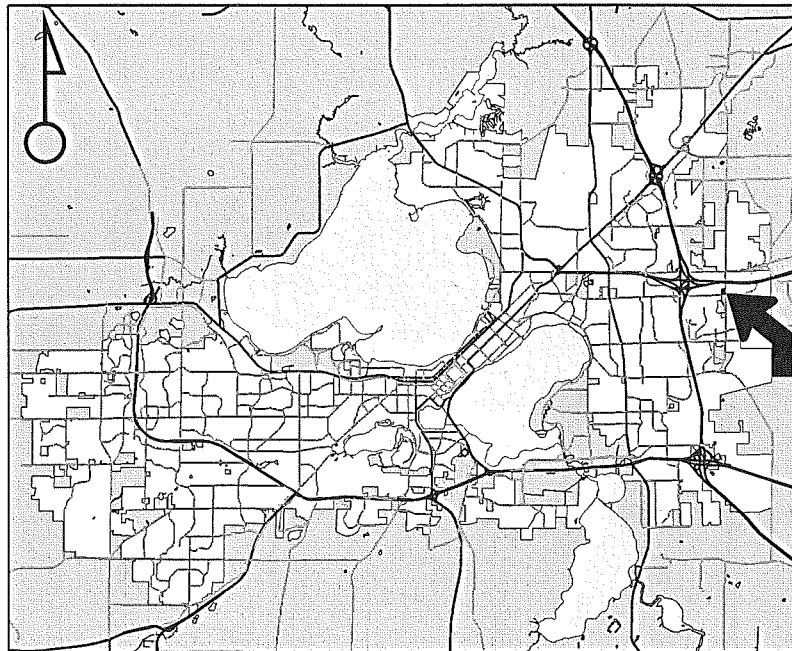

For Questions Contact: Chris Wells at: 261-9135 or cwells@cityofmadison.com or City Planning at 266-4635

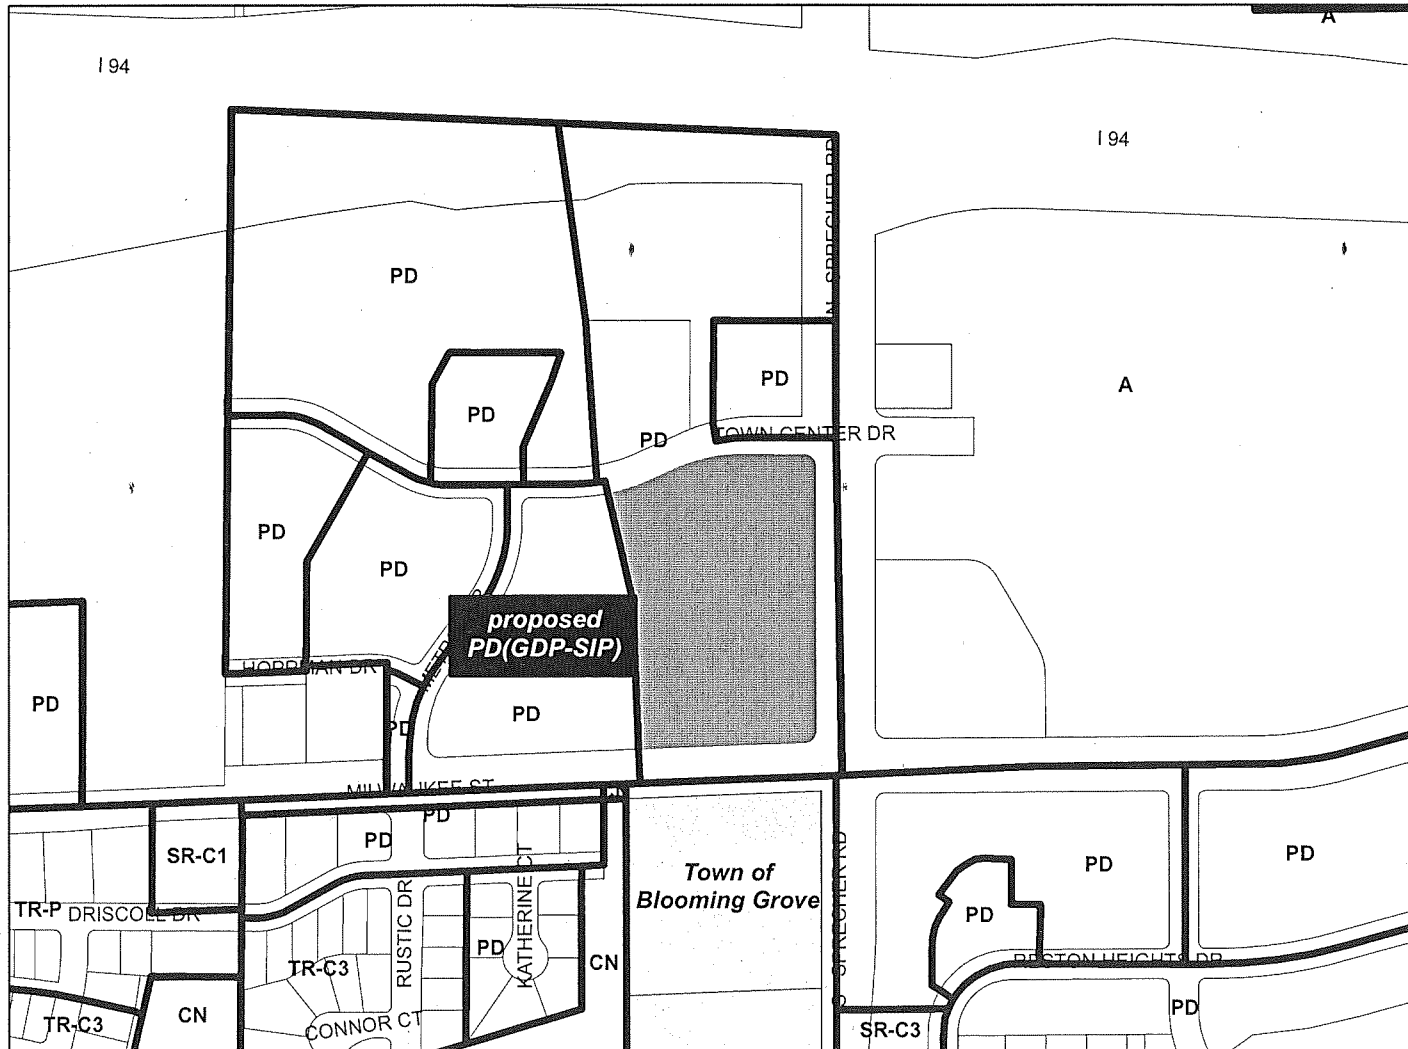

Scale : 1" = 400'

City of Madison, Planning Division : PPE : Date : 22 January 2019

9

