


SPECIAL CROSSWALK - ITEM 10

8' SPACING, TYPICAL

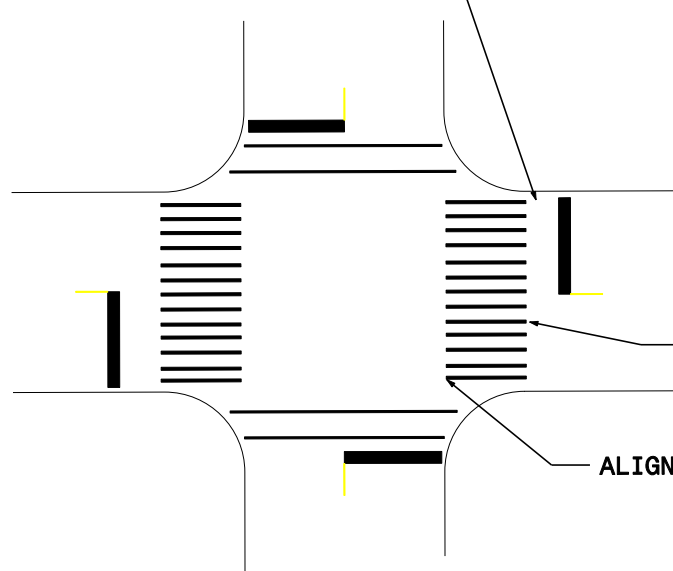


SPECIAL CROSSWALKS

SPECIAL CROSSWALKS UTILIZE 12 FEET LINES LENGTH AND 18-INCH WIDE CROSSBARS, OTHERWISE NOTED ON DRAWING. THESE CROSSBARS CONSIST OF ALTERNATELY MARKED WHITE BARS 18 INCHES WIDE THAT ARE PLACED PARALLEL TO THE DIRECTION OF THE TRAFFIC FLOW. THE SPACING BETWEEN THE MARKED BARS IS 24 INCHES. USING THE LANE-ROAD WIDTH, THE INTENT IS TO PLACE ONE 18 INCH CROSSBAR CENTERED ON THE CENTER LINE/LANE LINE WITH CONTINUING EQUALLY SPACING OF 24 INCHES. IN NO CASE SHALL THE CROSSBAR BE PLACED IN OR NEXT TO THE GUTTER SECTION.


TYPICAL CONTINENTAL CROSSWALK

ALIGN WITH FACE OF CURB, TYPICAL

CONTINENTAL X-WALK DETAIL

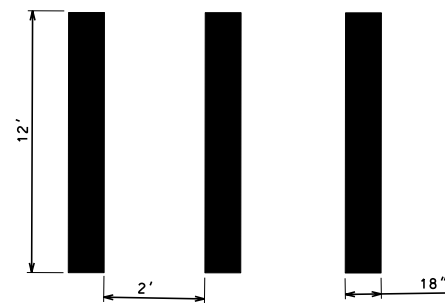

BICYCLE BUFFER LANE DETAIL

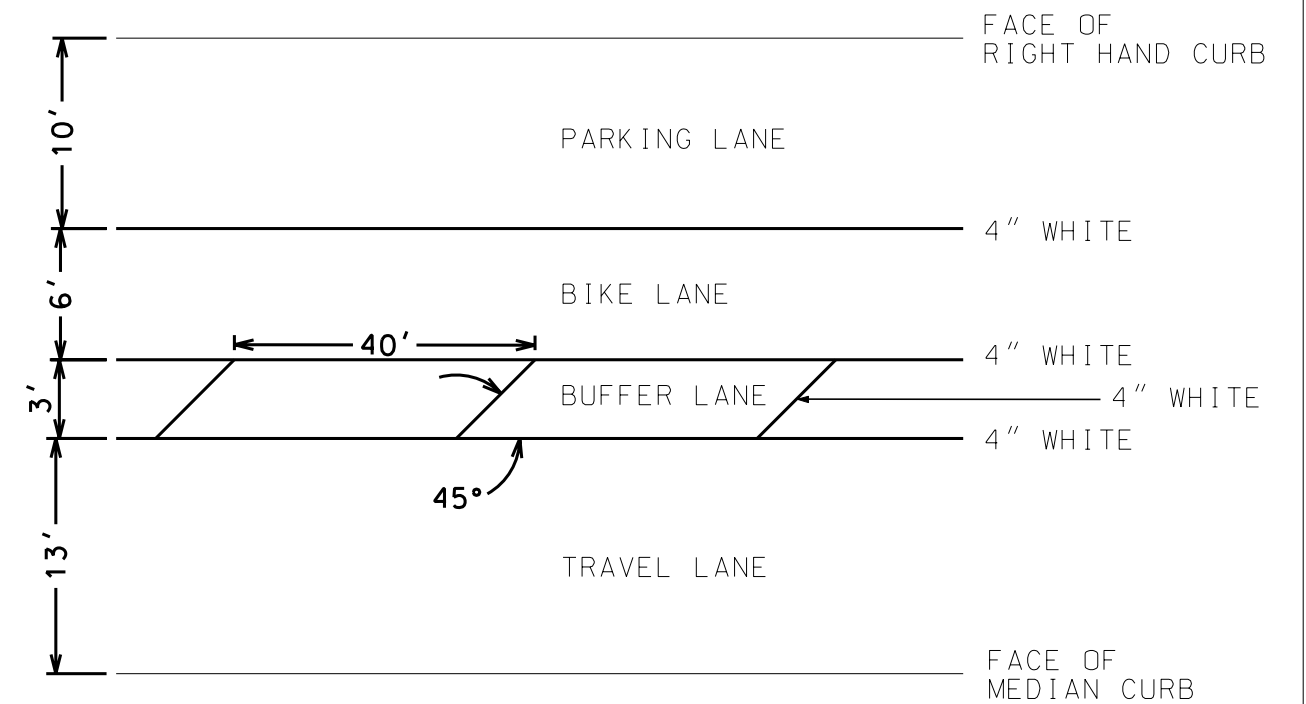

PLOT SCALE:

PLOT NAME:

REV. DATE:

ORIGINATOR: CITY OF MADISON - T.E.


FILE NAME:



PLOT SCALE:

PLOT NAME:

REV. DATE:

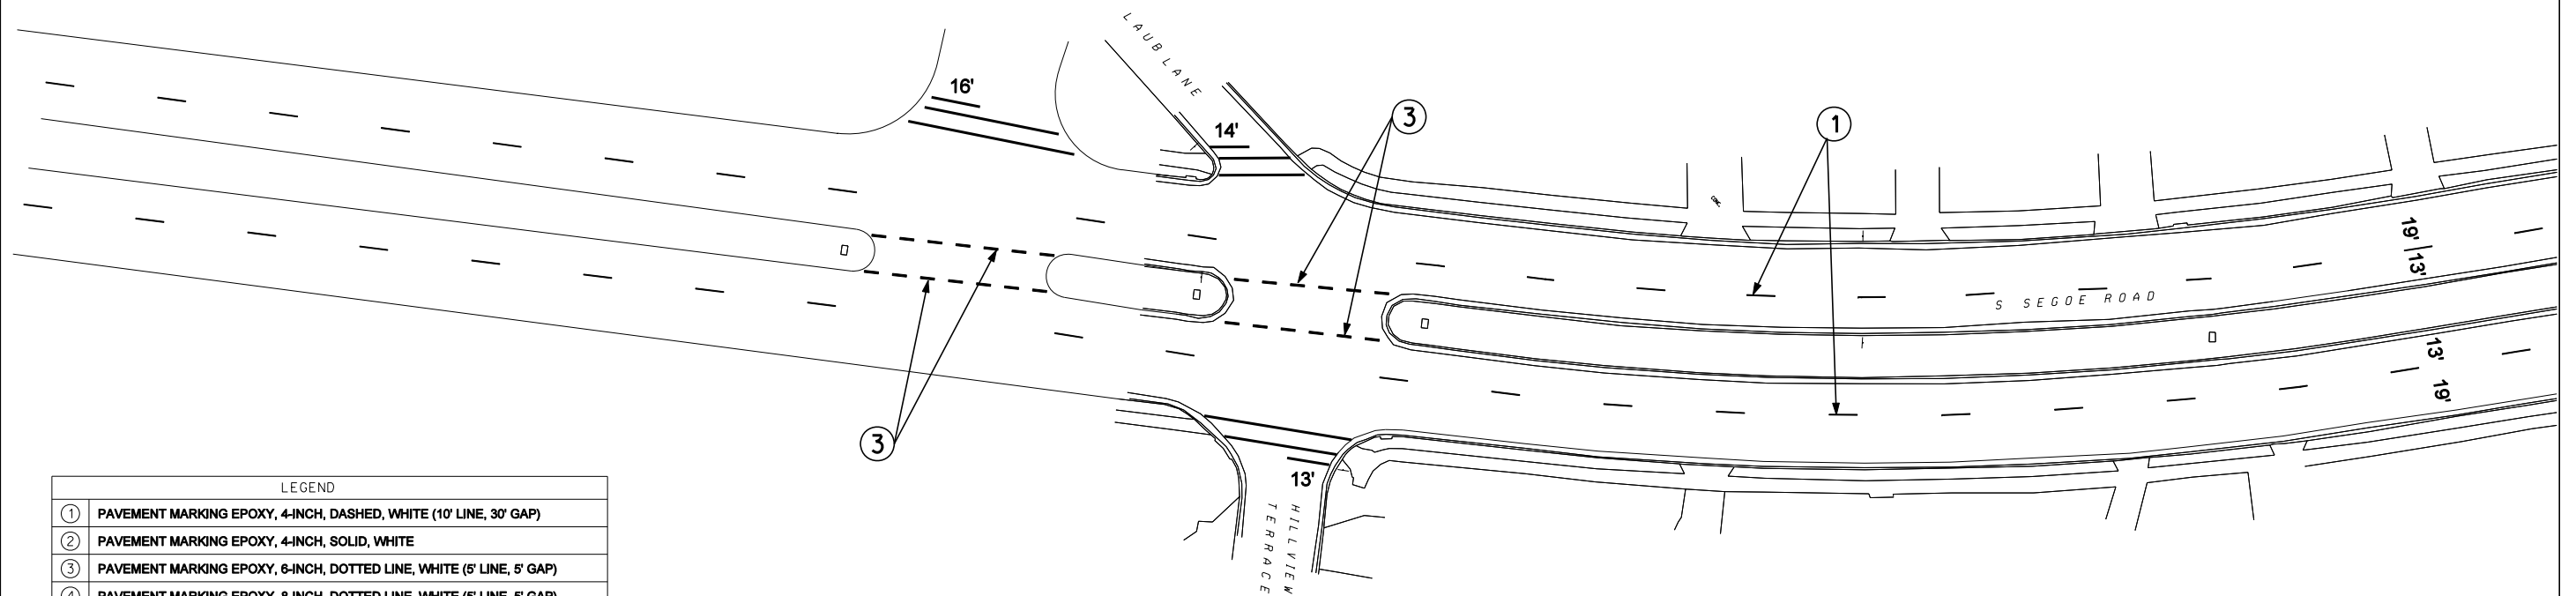

LEGEND	
①	PAVEMENT MARKING EPOXY, 4-INCH, DASHED, WHITE (10' LINE, 30' GAP)
②	PAVEMENT MARKING EPOXY, 4-INCH, SOLID, WHITE
③	PAVEMENT MARKING EPOXY, 6-INCH, DOTTED LINE, WHITE (5' LINE, 5' GAP)
④	PAVEMENT MARKING EPOXY, 8-INCH, DOTTED LINE, WHITE (5' LINE, 5' GAP)
⑤	PAVEMENT MARKING EPOXY, 8-INCH, DOTTED LINE, WHITE, (2' LINE, 6' GAP)
⑥	PAVEMENT MARKING EPOXY, 8-INCH, CHANNELIZING, WHITE
⑦	PAVEMENT MARKING EPOXY, LEFT ARROW, WHITE
⑧	PAVEMENT MARKING EPOXY, ONLY MARKING, WHITE
⑨	PAVEMENT MARKING EPOXY, BIKE LANE SYMBOL, WHITE
⑩	PAVEMENT MARKING EPOXY, SPECIAL CROSSWALK, WHITE
⑪	PAVEMENT MARKING EPOXY, 6-INCH, CROSSWALK, WHITE
⑫	PAVEMENT MARKING EPOXY, 24-INCH, STOP LINE, WHITE

NOTE:
1 - ALL CROSSWALKS ARE 6 INCH, SOLID WHITE, UNLESS OTHERWISE NOTED.
2 - ALL STOPBARS ARE 24 INCH, SOLID WHITE, UNLESS OTHERWISE NOTED.

ORIGINATOR: CITY OF MADISON - T.I.E.


FILE NAME:



PLOT SCALE:

PLOT NAME:

REV. DATE:

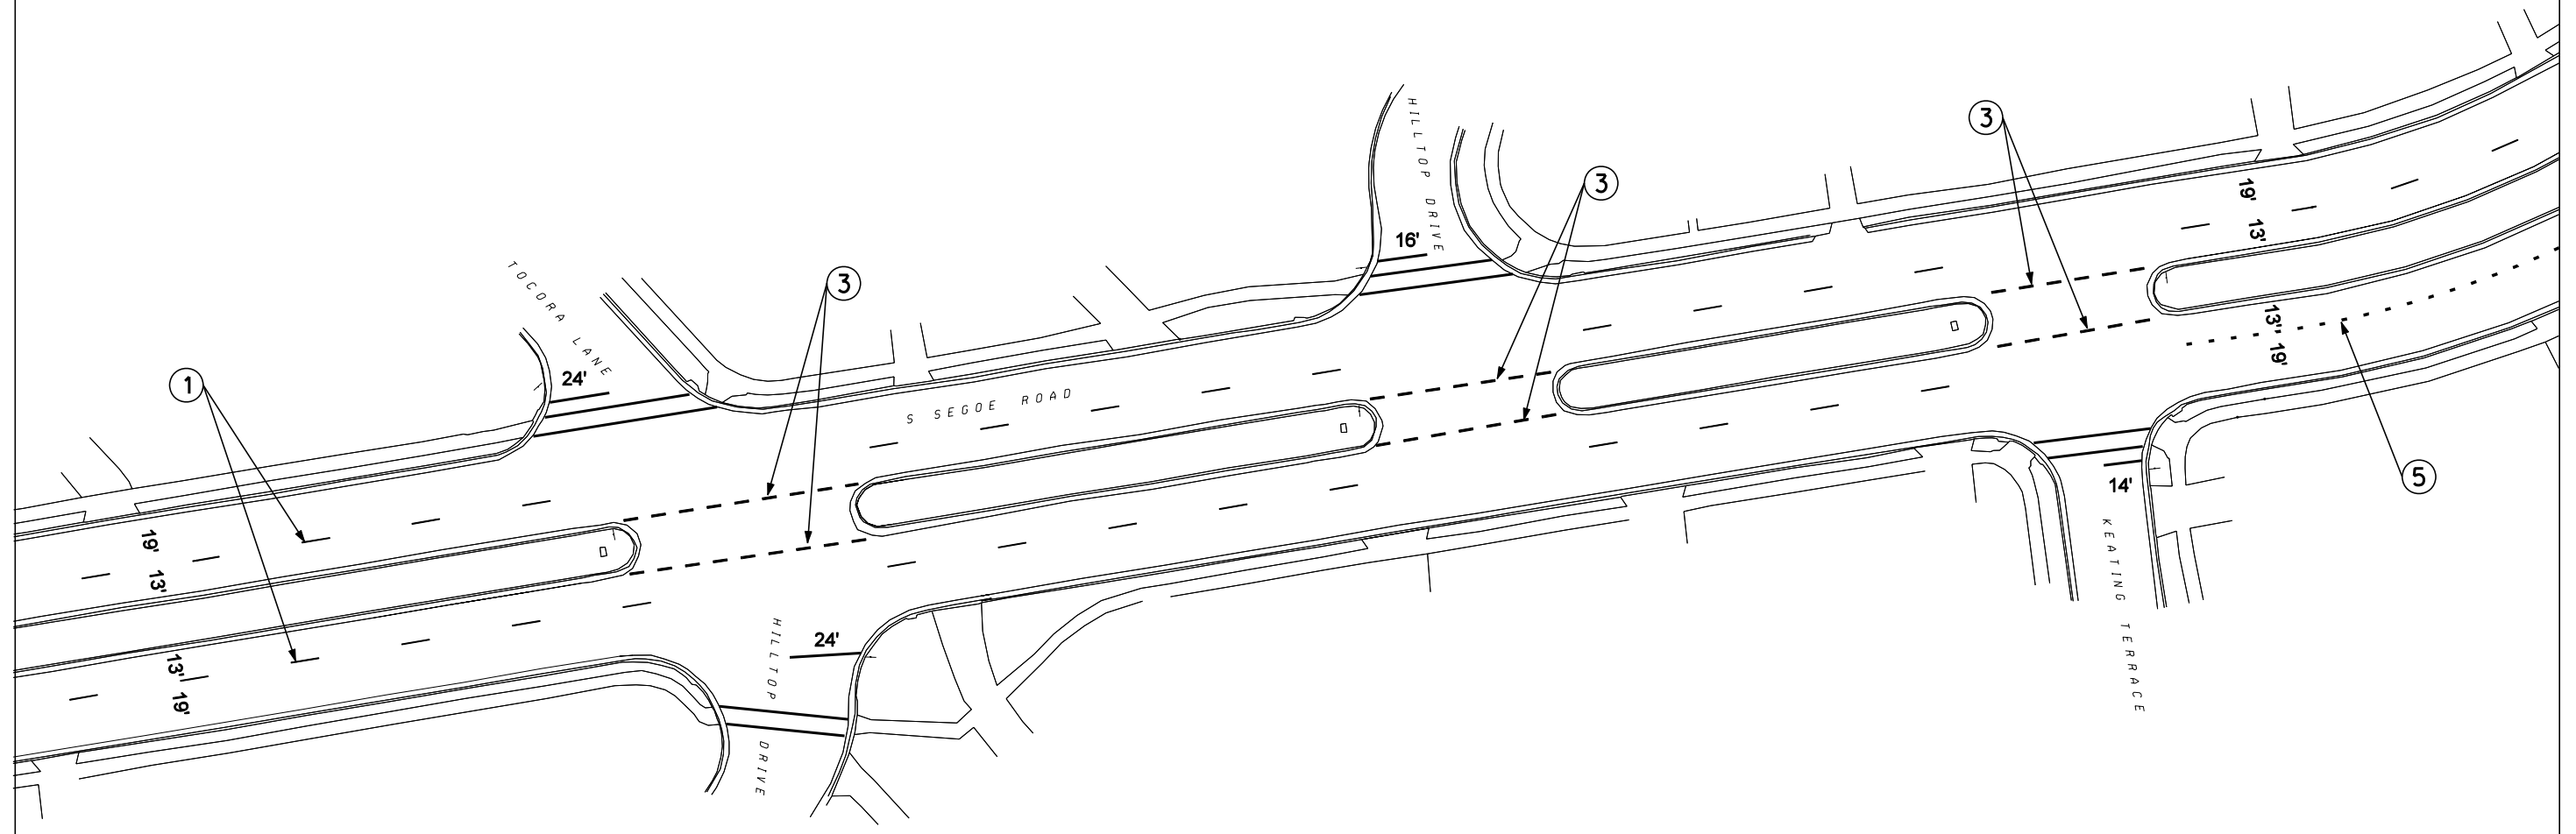

LEGEND

①	PAVEMENT MARKING EPOXY, 4-INCH, DASHED, WHITE (10' LINE, 30' GAP)
②	PAVEMENT MARKING EPOXY, 4-INCH, SOLID, WHITE
③	PAVEMENT MARKING EPOXY, 6-INCH, DOTTED LINE, WHITE (5' LINE, 5' GAP)
④	PAVEMENT MARKING EPOXY, 8-INCH, DOTTED LINE, WHITE (5' LINE, 5' GAP)
⑤	PAVEMENT MARKING EPOXY, 8-INCH, DOTTED LINE, WHITE, (2' LINE, 6' GAP)
⑥	PAVEMENT MARKING EPOXY, 8-INCH, CHANNELIZING, WHITE
⑦	PAVEMENT MARKING EPOXY, LEFT ARROW, WHITE
⑧	PAVEMENT MARKING EPOXY, ONLY MARKING, WHITE
⑨	PAVEMENT MARKING EPOXY, BIKE LANE SYMBOL, WHITE
⑩	PAVEMENT MARKING EPOXY, SPECIAL CROSSWALK, WHITE
⑪	PAVEMENT MARKING EPOXY, 6-INCH, CROSSWALK, WHITE
⑫	PAVEMENT MARKING EPOXY, 24-INCH, STOP LINE, WHITE

NOTE:
1 - ALL CROSSWALKS ARE 6 INCH, SOLID WHITE, UNLESS OTHERWISE NOTED.
2 - ALL STOPBARS ARE 24 INCH, SOLID WHITE, UNLESS OTHERWISE NOTED.

ORIGINATOR: CITY OF MADISON - T.I.E.

FILE NAME:




PLOT SCALE:

PLOT NAME:

REV. DATE:

ORIGINATOR: CITY OF MADISON - T.I.E.

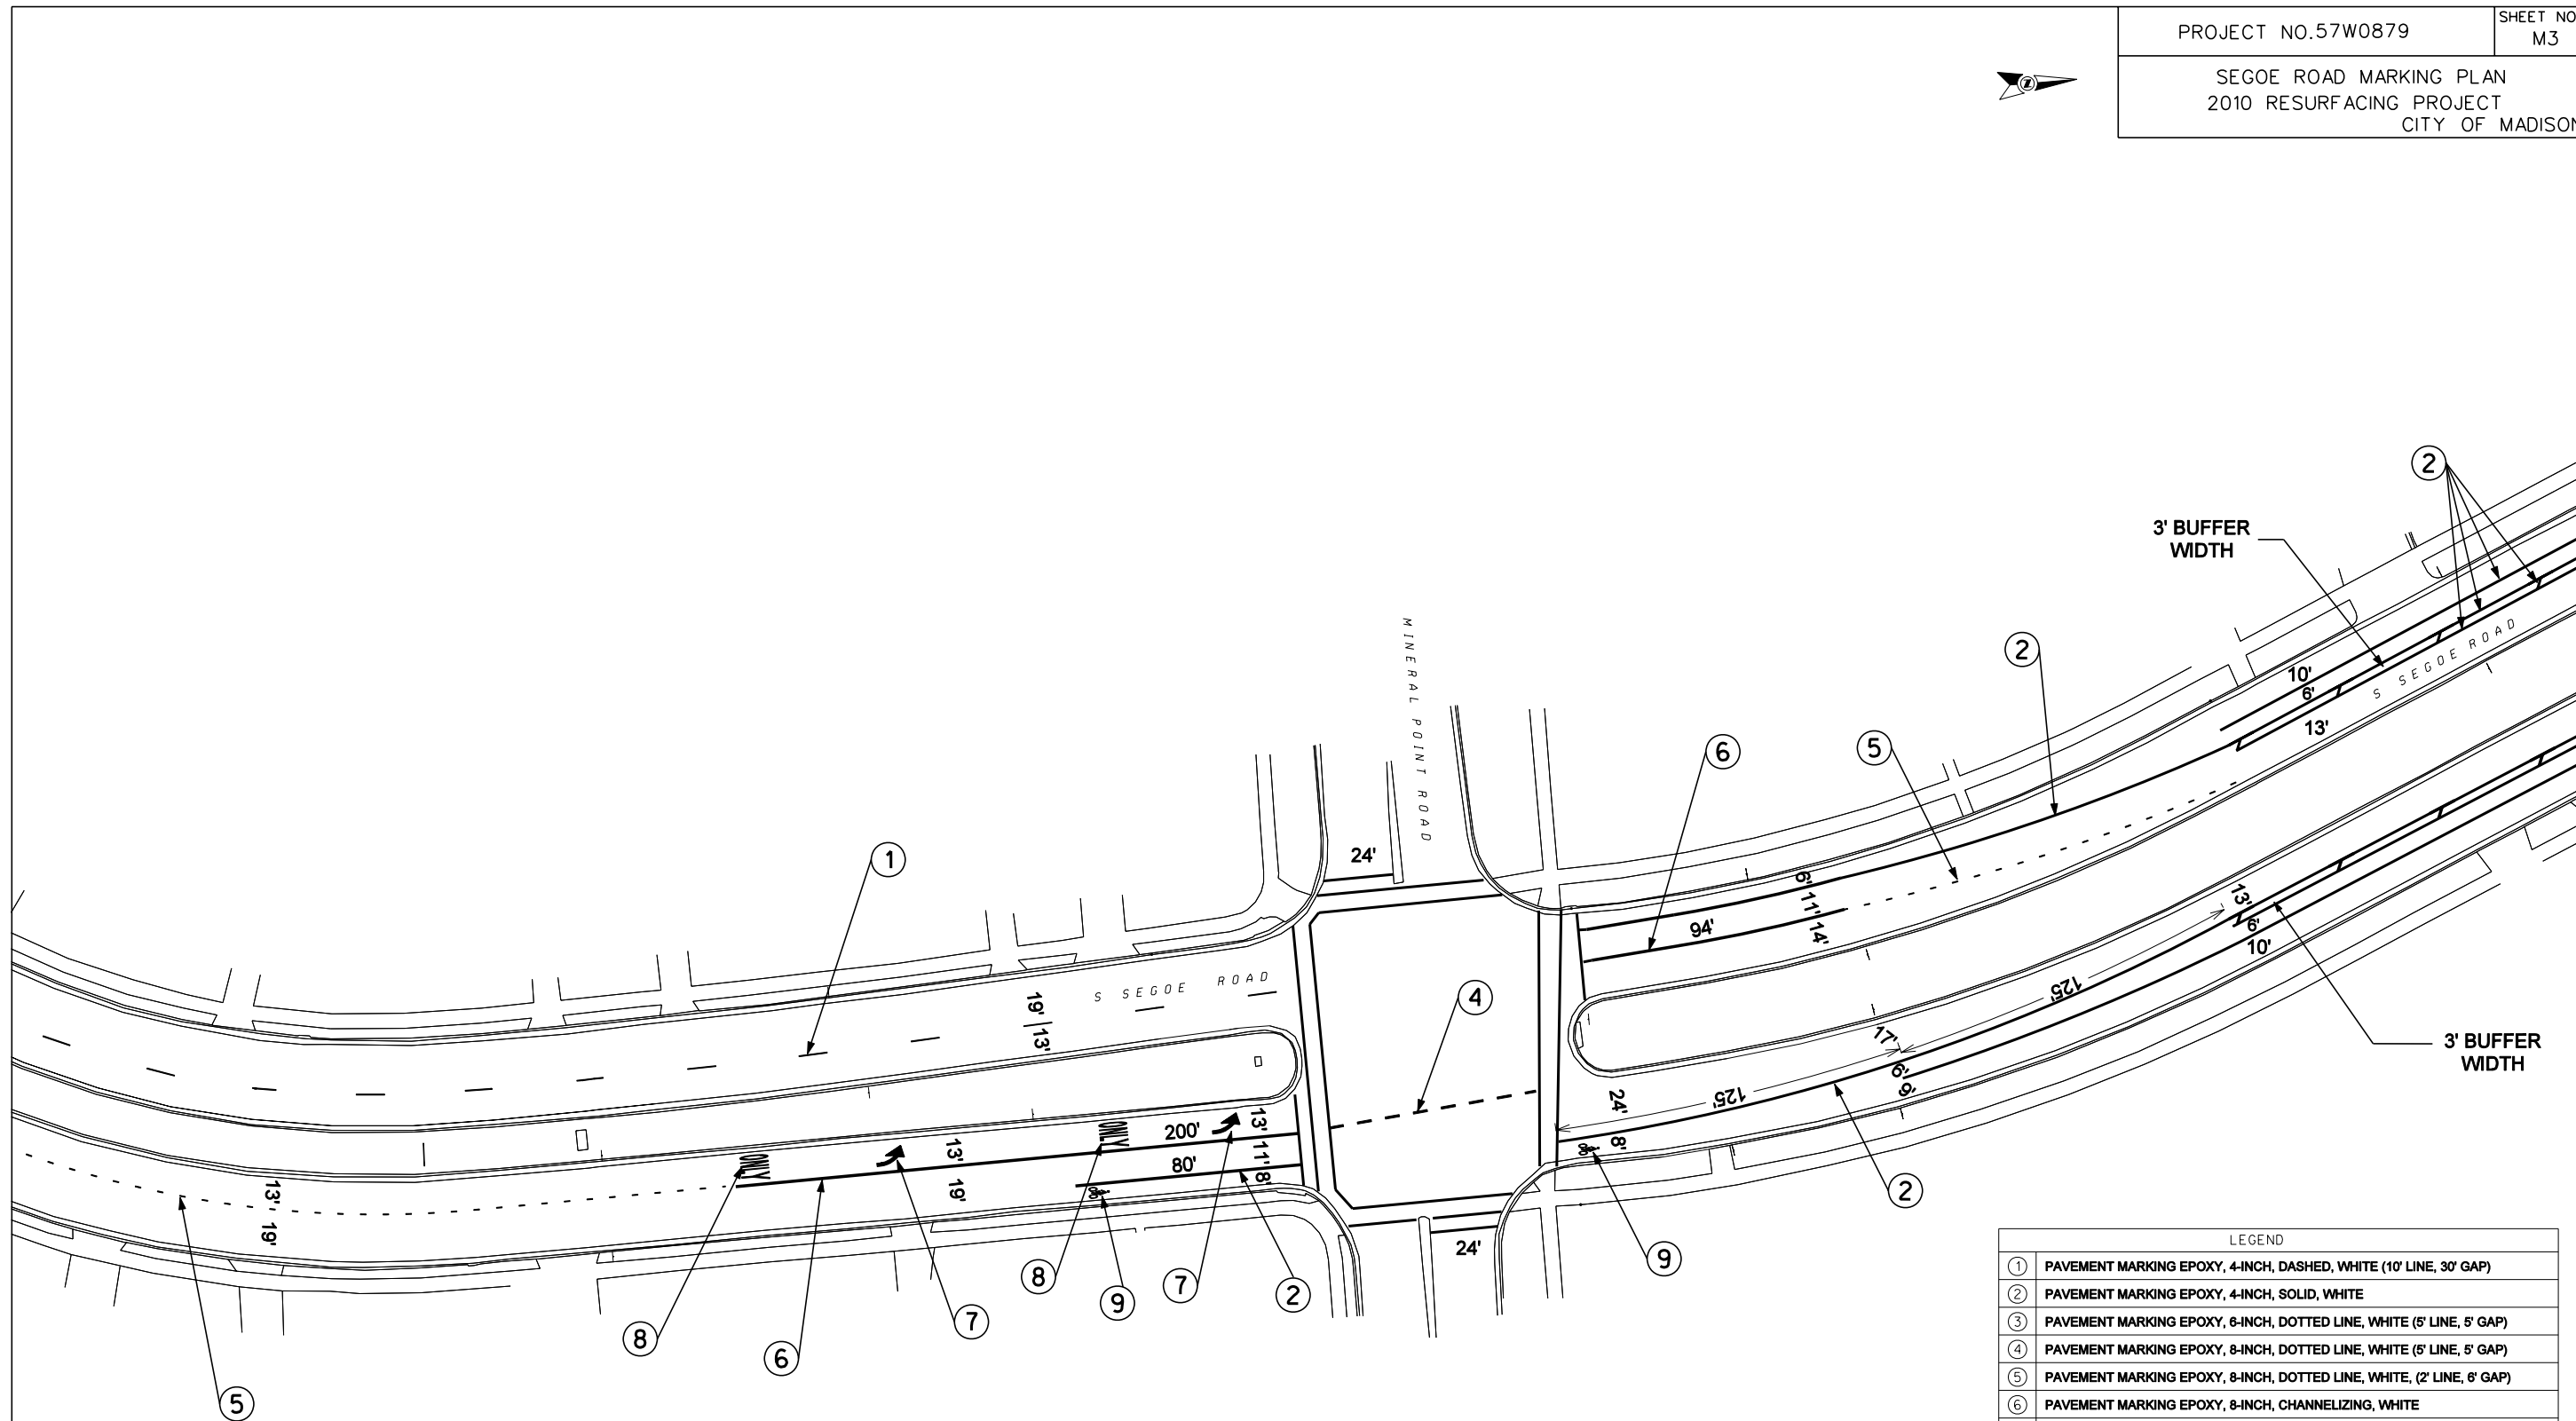

NOTE:
1 - ALL CROSSWALKS ARE 6 INCH, SOLID WHITE,
UNLESS OTHERWISE NOTED.
2 - ALL STOPBARS ARE 24 INCH, SOLID WHITE,
UNLESS OTHERWISE NOTED.

LEGEND	
①	PAVEMENT MARKING EPOXY, 4-INCH, DASHED, WHITE (10' LINE, 30' GAP)
②	PAVEMENT MARKING EPOXY, 4-INCH, SOLID, WHITE
③	PAVEMENT MARKING EPOXY, 8-INCH, DOTTED LINE, WHITE (5' LINE, 5' GAP)
④	PAVEMENT MARKING EPOXY, 8-INCH, DOTTED LINE, WHITE (5' LINE, 5' GAP)
⑤	PAVEMENT MARKING EPOXY, 8-INCH, DOTTED LINE, WHITE (2' LINE, 6' GAP)
⑥	PAVEMENT MARKING EPOXY, 8-INCH, CHANNELIZING, WHITE
⑦	PAVEMENT MARKING EPOXY, LEFT ARROW, WHITE
⑧	PAVEMENT MARKING EPOXY, ONLY MARKING, WHITE
⑨	PAVEMENT MARKING EPOXY, BIKE LANE SYMBOL, WHITE
⑩	PAVEMENT MARKING EPOXY, SPECIAL CROSSWALK, WHITE
⑪	PAVEMENT MARKING EPOXY, 8-INCH, CROSSWALK, WHITE
⑫	PAVEMENT MARKING EPOXY, 24-INCH, STOP LINE, WHITE
⑬	PAVEMENT MARKING EPOXY, 8-INCH, DIAGONAL, WHITE


FILE NAME:



PLOT SCALE:

PLOT NAME:

REV. DATE:

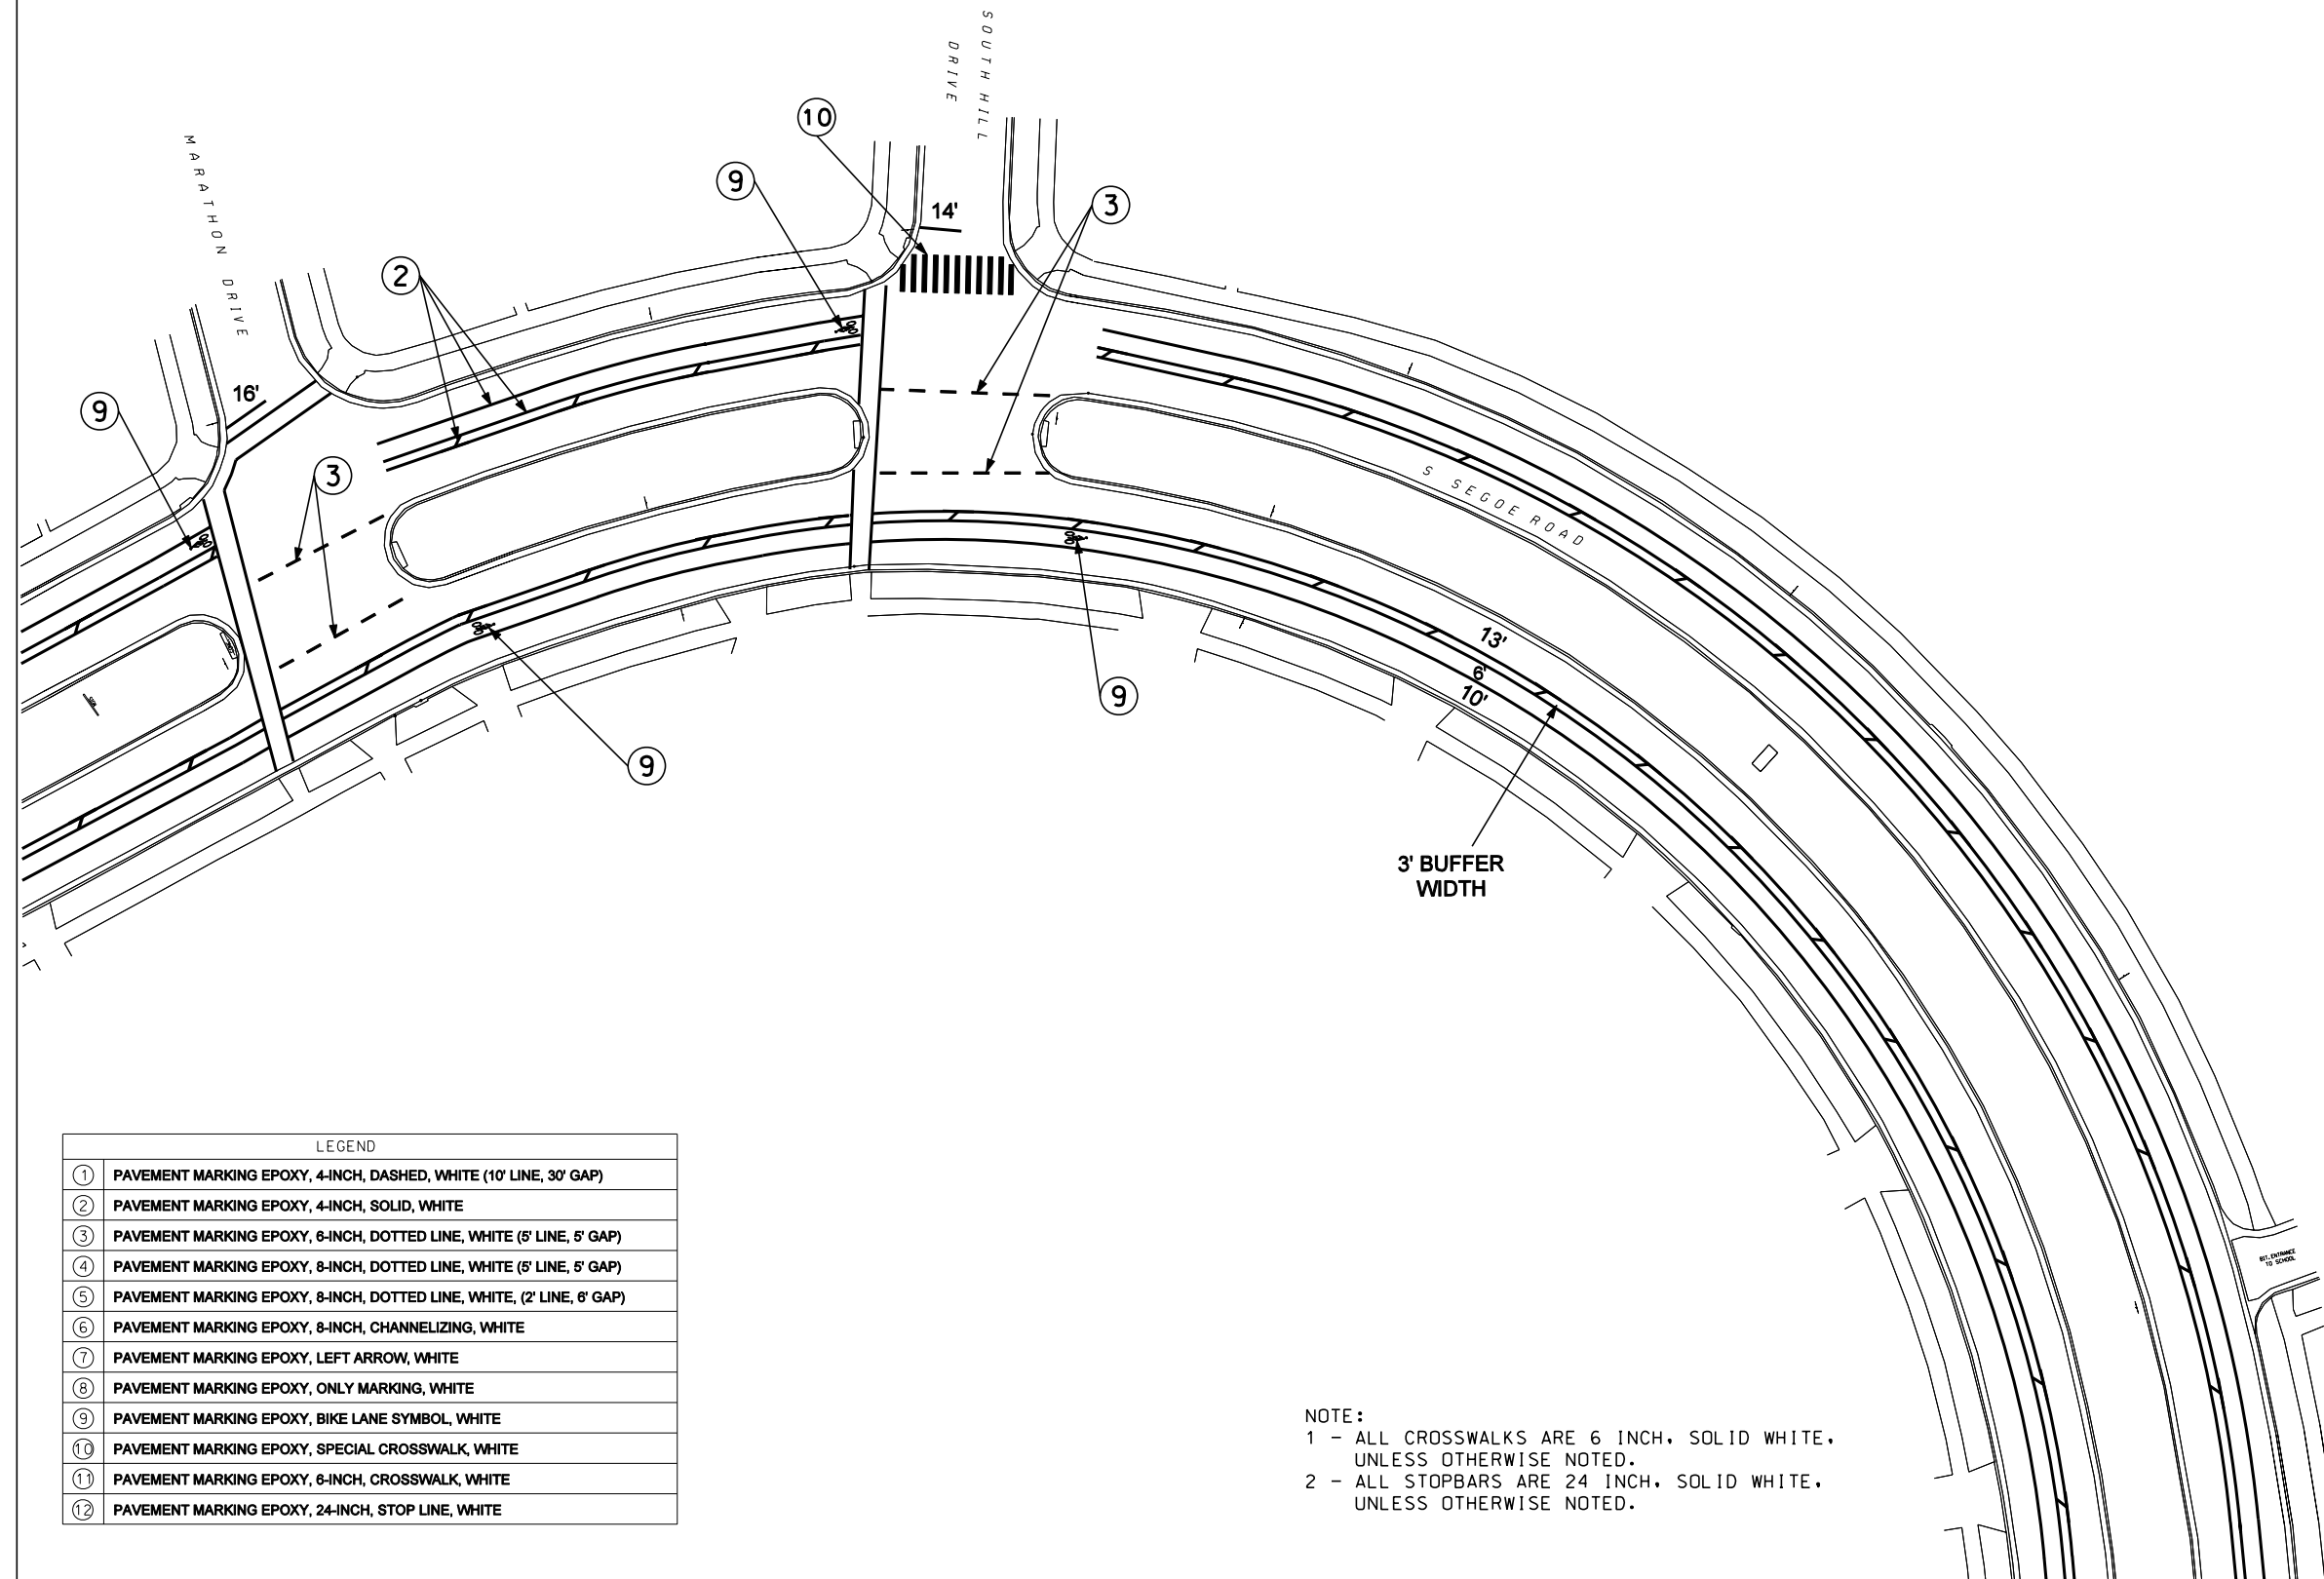

LEGEND	
①	PAVEMENT MARKING EPOXY, 4-INCH, DASHED, WHITE (10' LINE, 30' GAP)
②	PAVEMENT MARKING EPOXY, 4-INCH, SOLID, WHITE
③	PAVEMENT MARKING EPOXY, 6-INCH, DOTTED LINE, WHITE (5' LINE, 5' GAP)
④	PAVEMENT MARKING EPOXY, 8-INCH, DOTTED LINE, WHITE (5' LINE, 5' GAP)
⑤	PAVEMENT MARKING EPOXY, 8-INCH, DOTTED LINE, WHITE, (2' LINE, 6' GAP)
⑥	PAVEMENT MARKING EPOXY, 8-INCH, CHANNELIZING, WHITE
⑦	PAVEMENT MARKING EPOXY, LEFT ARROW, WHITE
⑧	PAVEMENT MARKING EPOXY, ONLY MARKING, WHITE
⑨	PAVEMENT MARKING EPOXY, BIKE LANE SYMBOL, WHITE
⑩	PAVEMENT MARKING EPOXY, SPECIAL CROSSWALK, WHITE
⑪	PAVEMENT MARKING EPOXY, 6-INCH, CROSSWALK, WHITE
⑫	PAVEMENT MARKING EPOXY, 24-INCH, STOP LINE, WHITE

NOTE:
1 - ALL CROSSWALKS ARE 6 INCH, SOLID WHITE, UNLESS OTHERWISE NOTED.
2 - ALL STOPBARS ARE 24 INCH, SOLID WHITE, UNLESS OTHERWISE NOTED.

ORIGINATOR: CITY OF MADISON - T.E.

FILE NAME:




PLOT SCALE:

PLOT NAME:

REV. DATE:

ORIGINATOR: CITY OF MADISON - T.I.E.

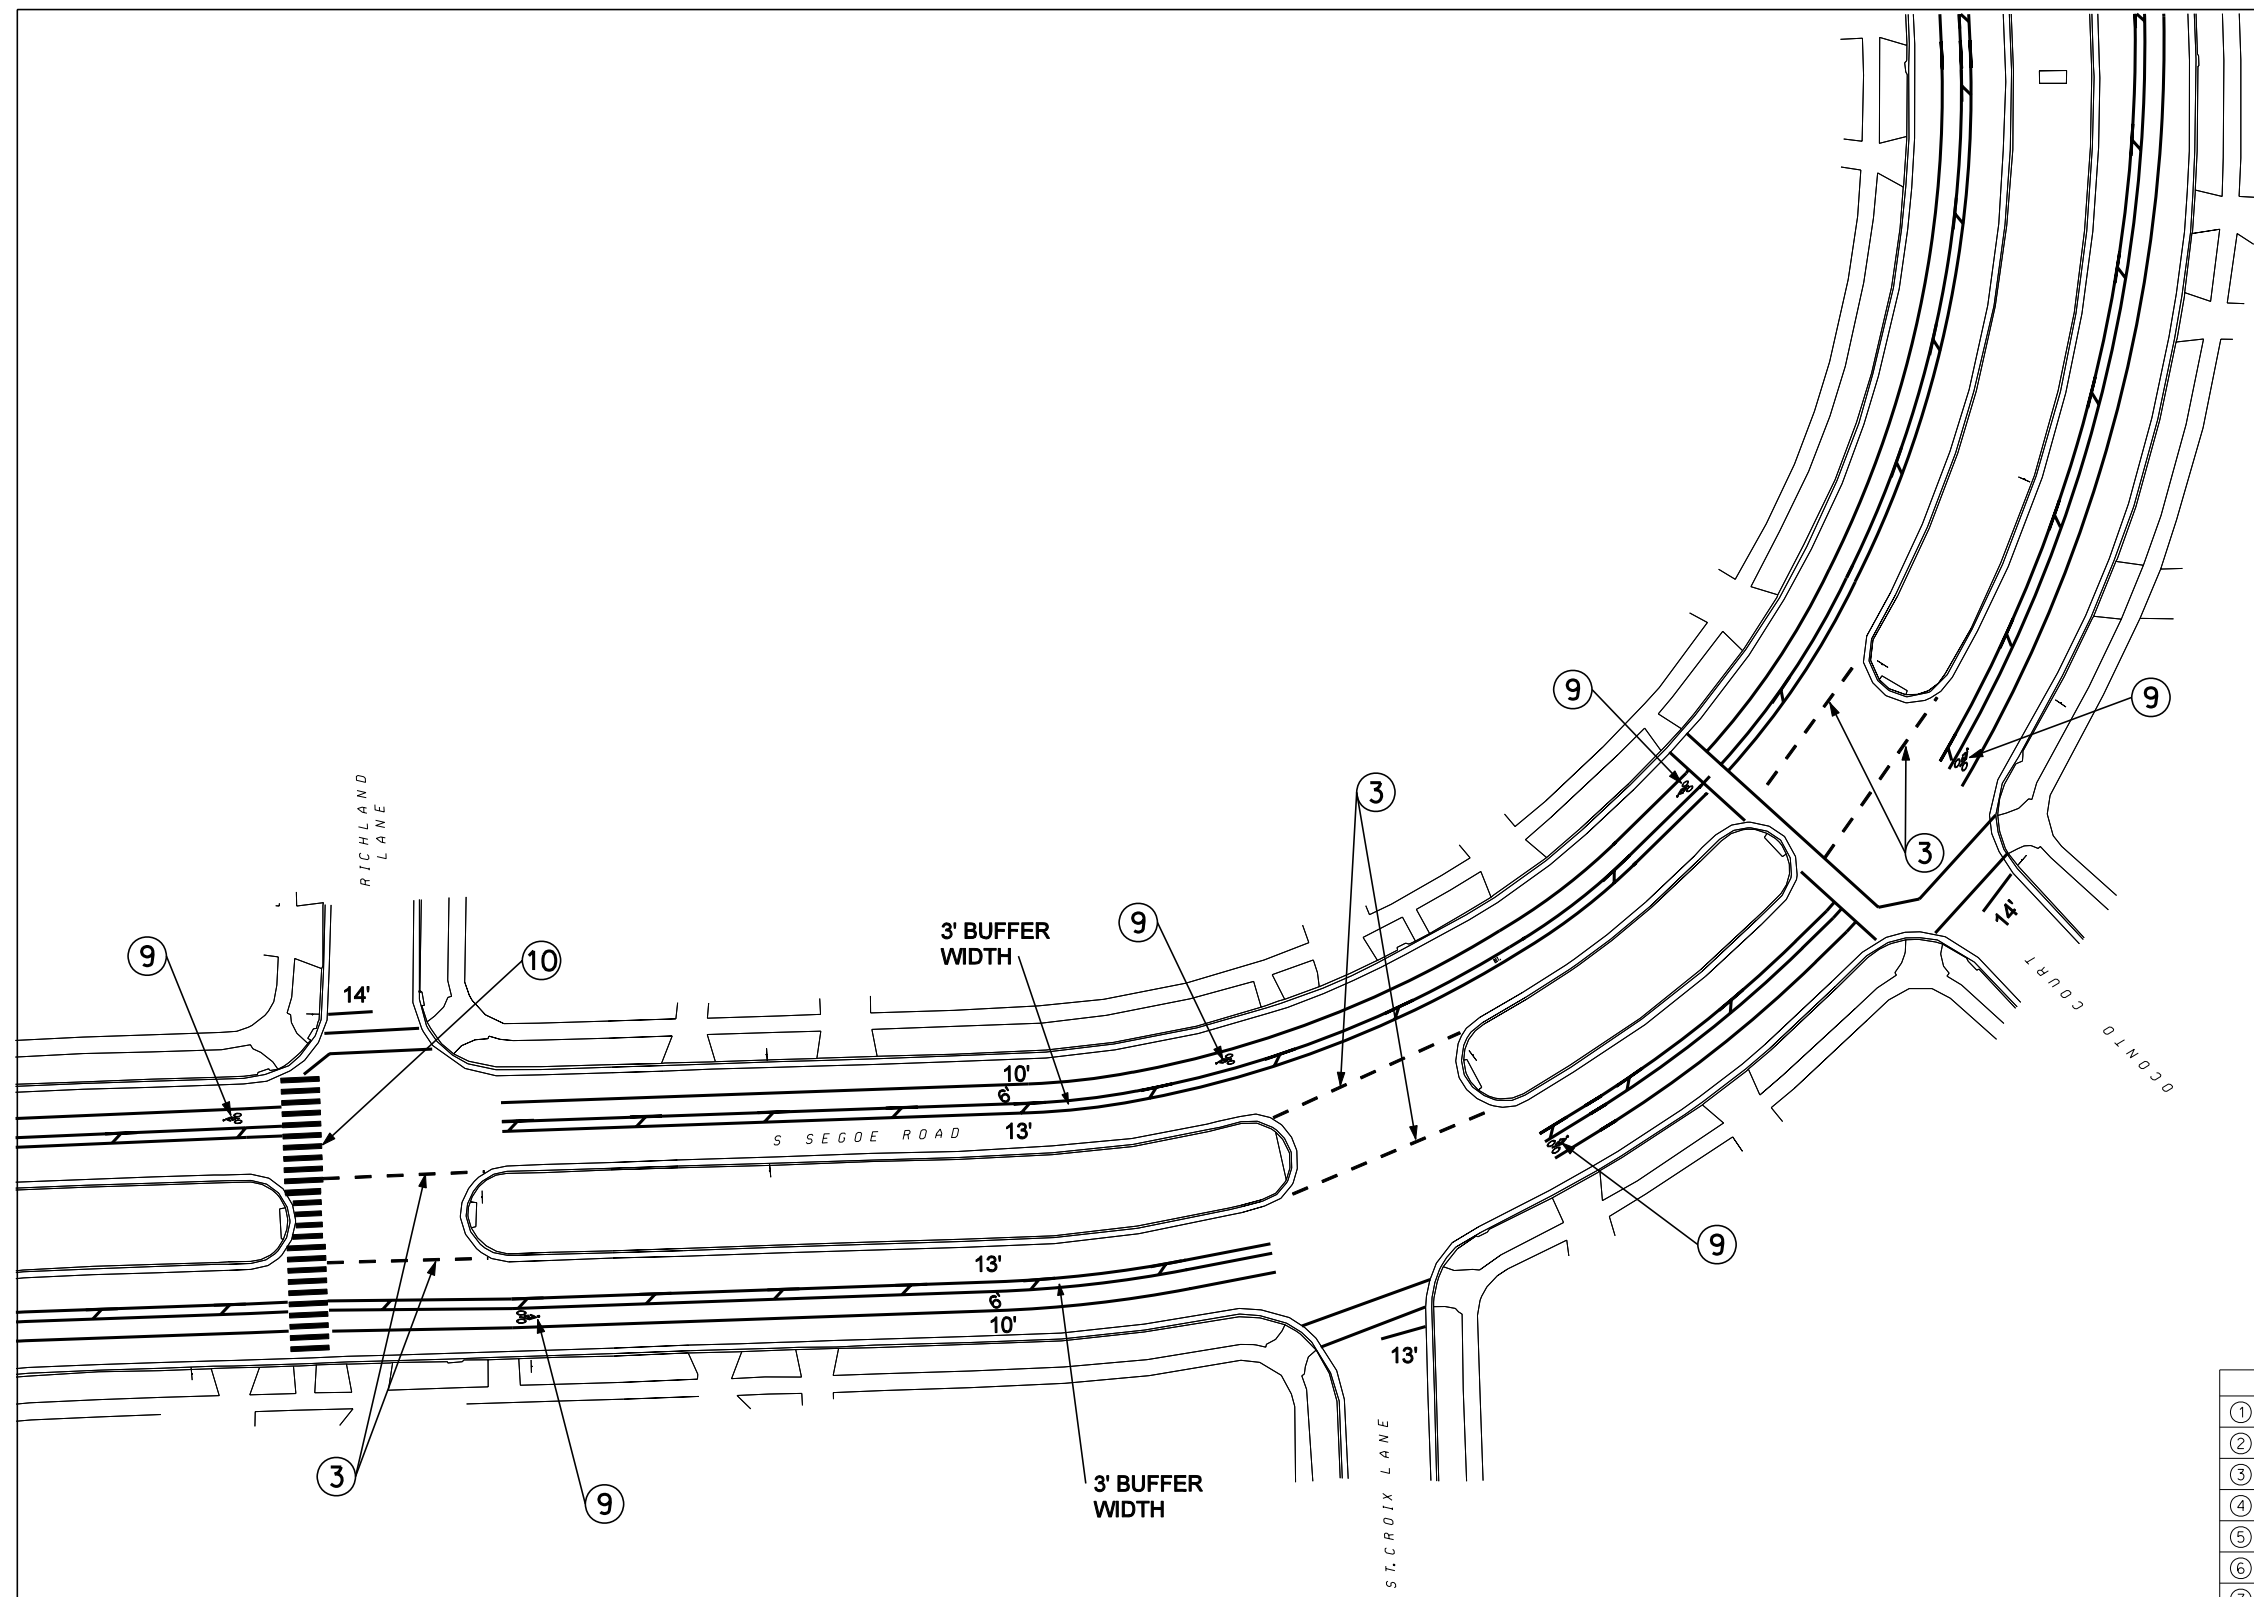

NOTE:
1 - ALL CROSSWALKS ARE 6 INCH, SOLID WHITE, UNLESS OTHERWISE NOTED.
2 - ALL STOPBARS ARE 24 INCH, SOLID WHITE, UNLESS OTHERWISE NOTED.

LEGEND	
①	PAVEMENT MARKING EPOXY, 4-INCH, DASHED, WHITE (10' LINE, 30' GAP)
②	PAVEMENT MARKING EPOXY, 4-INCH, SOLID, WHITE
③	PAVEMENT MARKING EPOXY, 6-INCH, DOTTED LINE, WHITE (5' LINE, 5' GAP)
④	PAVEMENT MARKING EPOXY, 8-INCH, DOTTED LINE, WHITE (5' LINE, 5' GAP)
⑤	PAVEMENT MARKING EPOXY, 8-INCH, DOTTED LINE, WHITE, (2' LINE, 6' GAP)
⑥	PAVEMENT MARKING EPOXY, 8-INCH, CHANNELIZING, WHITE
⑦	PAVEMENT MARKING EPOXY, LEFT ARROW, WHITE
⑧	PAVEMENT MARKING EPOXY, ONLY MARKING, WHITE
⑨	PAVEMENT MARKING EPOXY, BIKE LANE SYMBOL, WHITE
⑩	PAVEMENT MARKING EPOXY, SPECIAL CROSSWALK, WHITE
⑪	PAVEMENT MARKING EPOXY, 6-INCH, CROSSWALK, WHITE
⑫	PAVEMENT MARKING EPOXY, 24-INCH, STOP LINE, WHITE

FILE NAME-




PLOT SCALE:

PLOT NAME:

REV. DATE:

ORIGINATOR: CITY OF MADISON - T.I.E.

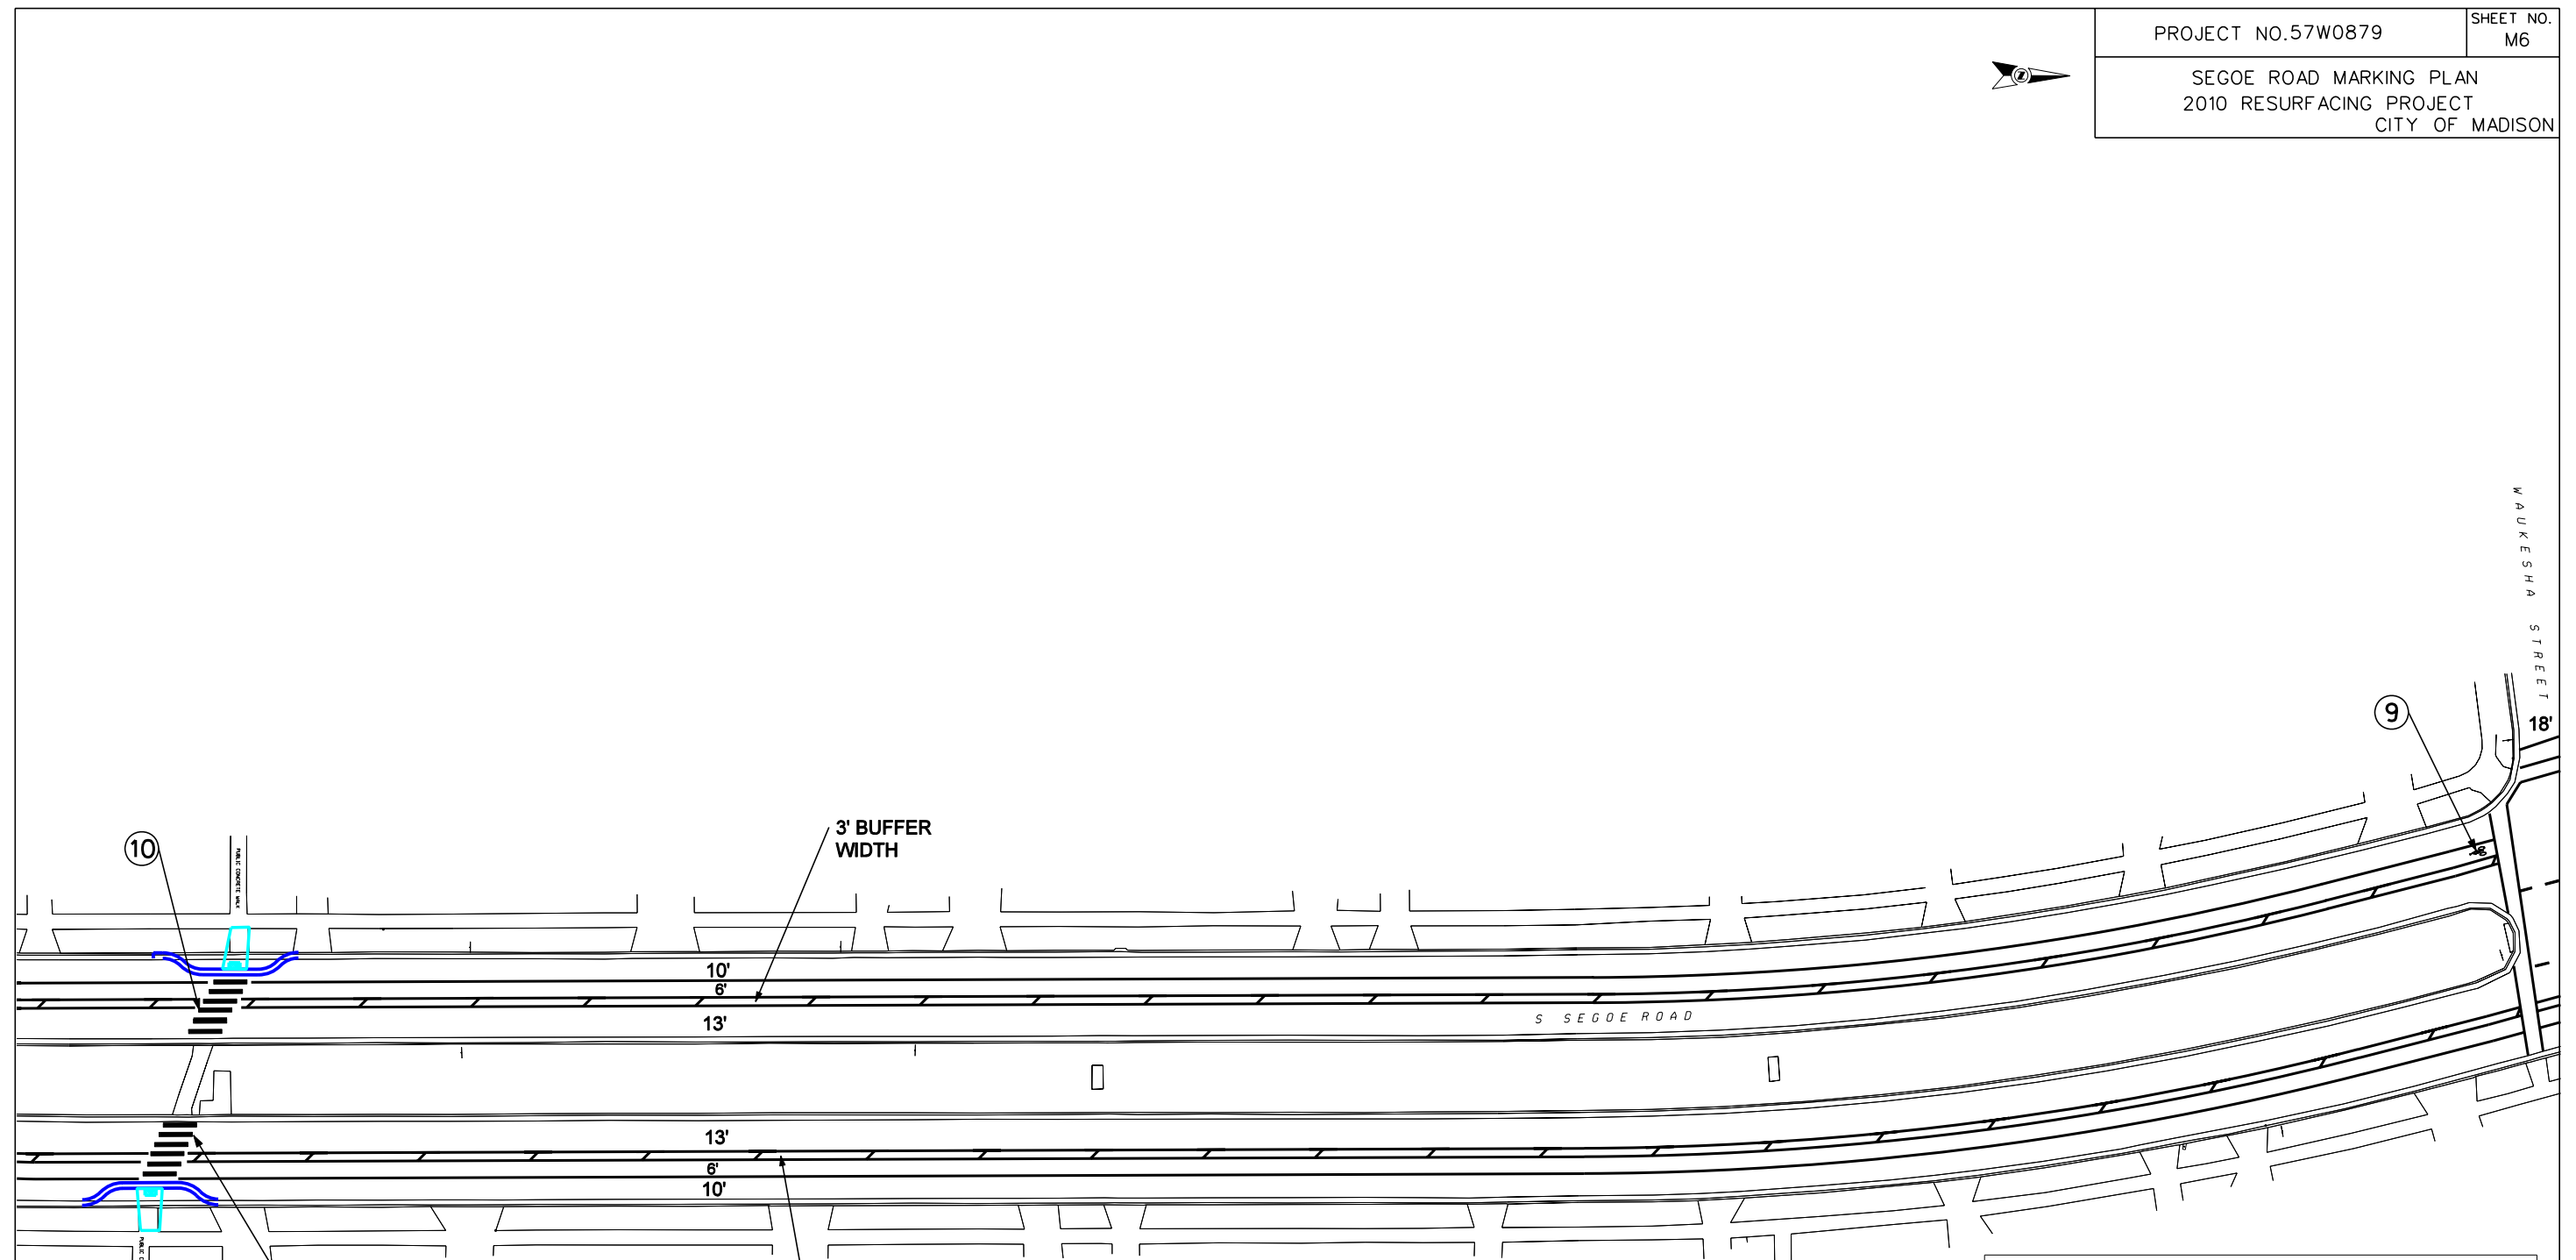


NOTE:
1 - ALL CROSSWALKS ARE 6 INCH. SOLID WHITE, UNLESS OTHERWISE NOTED.
2 - ALL STOPBARS ARE 24 INCH. SOLID WHITE, UNLESS OTHERWISE NOTED.

LEGEND	
①	PAVEMENT MARKING EPOXY, 4-INCH, DASHED, WHITE (10' LINE, 30' GAP)
②	PAVEMENT MARKING EPOXY, 4-INCH, SOLID, WHITE
③	PAVEMENT MARKING EPOXY, 6-INCH, DOTTED LINE, WHITE (5' LINE, 5' GAP)
④	PAVEMENT MARKING EPOXY, 8-INCH, DOTTED LINE, WHITE (5' LINE, 5' GAP)
⑤	PAVEMENT MARKING EPOXY, 8-INCH, DOTTED LINE, WHITE (2' LINE, 6' GAP)
⑥	PAVEMENT MARKING EPOXY, 8-INCH, CHANNELIZING, WHITE
⑦	PAVEMENT MARKING EPOXY, LEFT ARROW, WHITE
⑧	PAVEMENT MARKING EPOXY, ONLY MARKING, WHITE
⑨	PAVEMENT MARKING EPOXY, BIKE LANE SYMBOL, WHITE
⑩	PAVEMENT MARKING EPOXY, SPECIAL CROSSWALK, WHITE
⑪	PAVEMENT MARKING EPOXY, 6-INCH, CROSSWALK, WHITE
⑫	PAVEMENT MARKING EPOXY, 24-INCH, STOP LINE, WHITE

FILE NAME:



PLOT SCALE:
PLOT NAME:
REV. DATE:

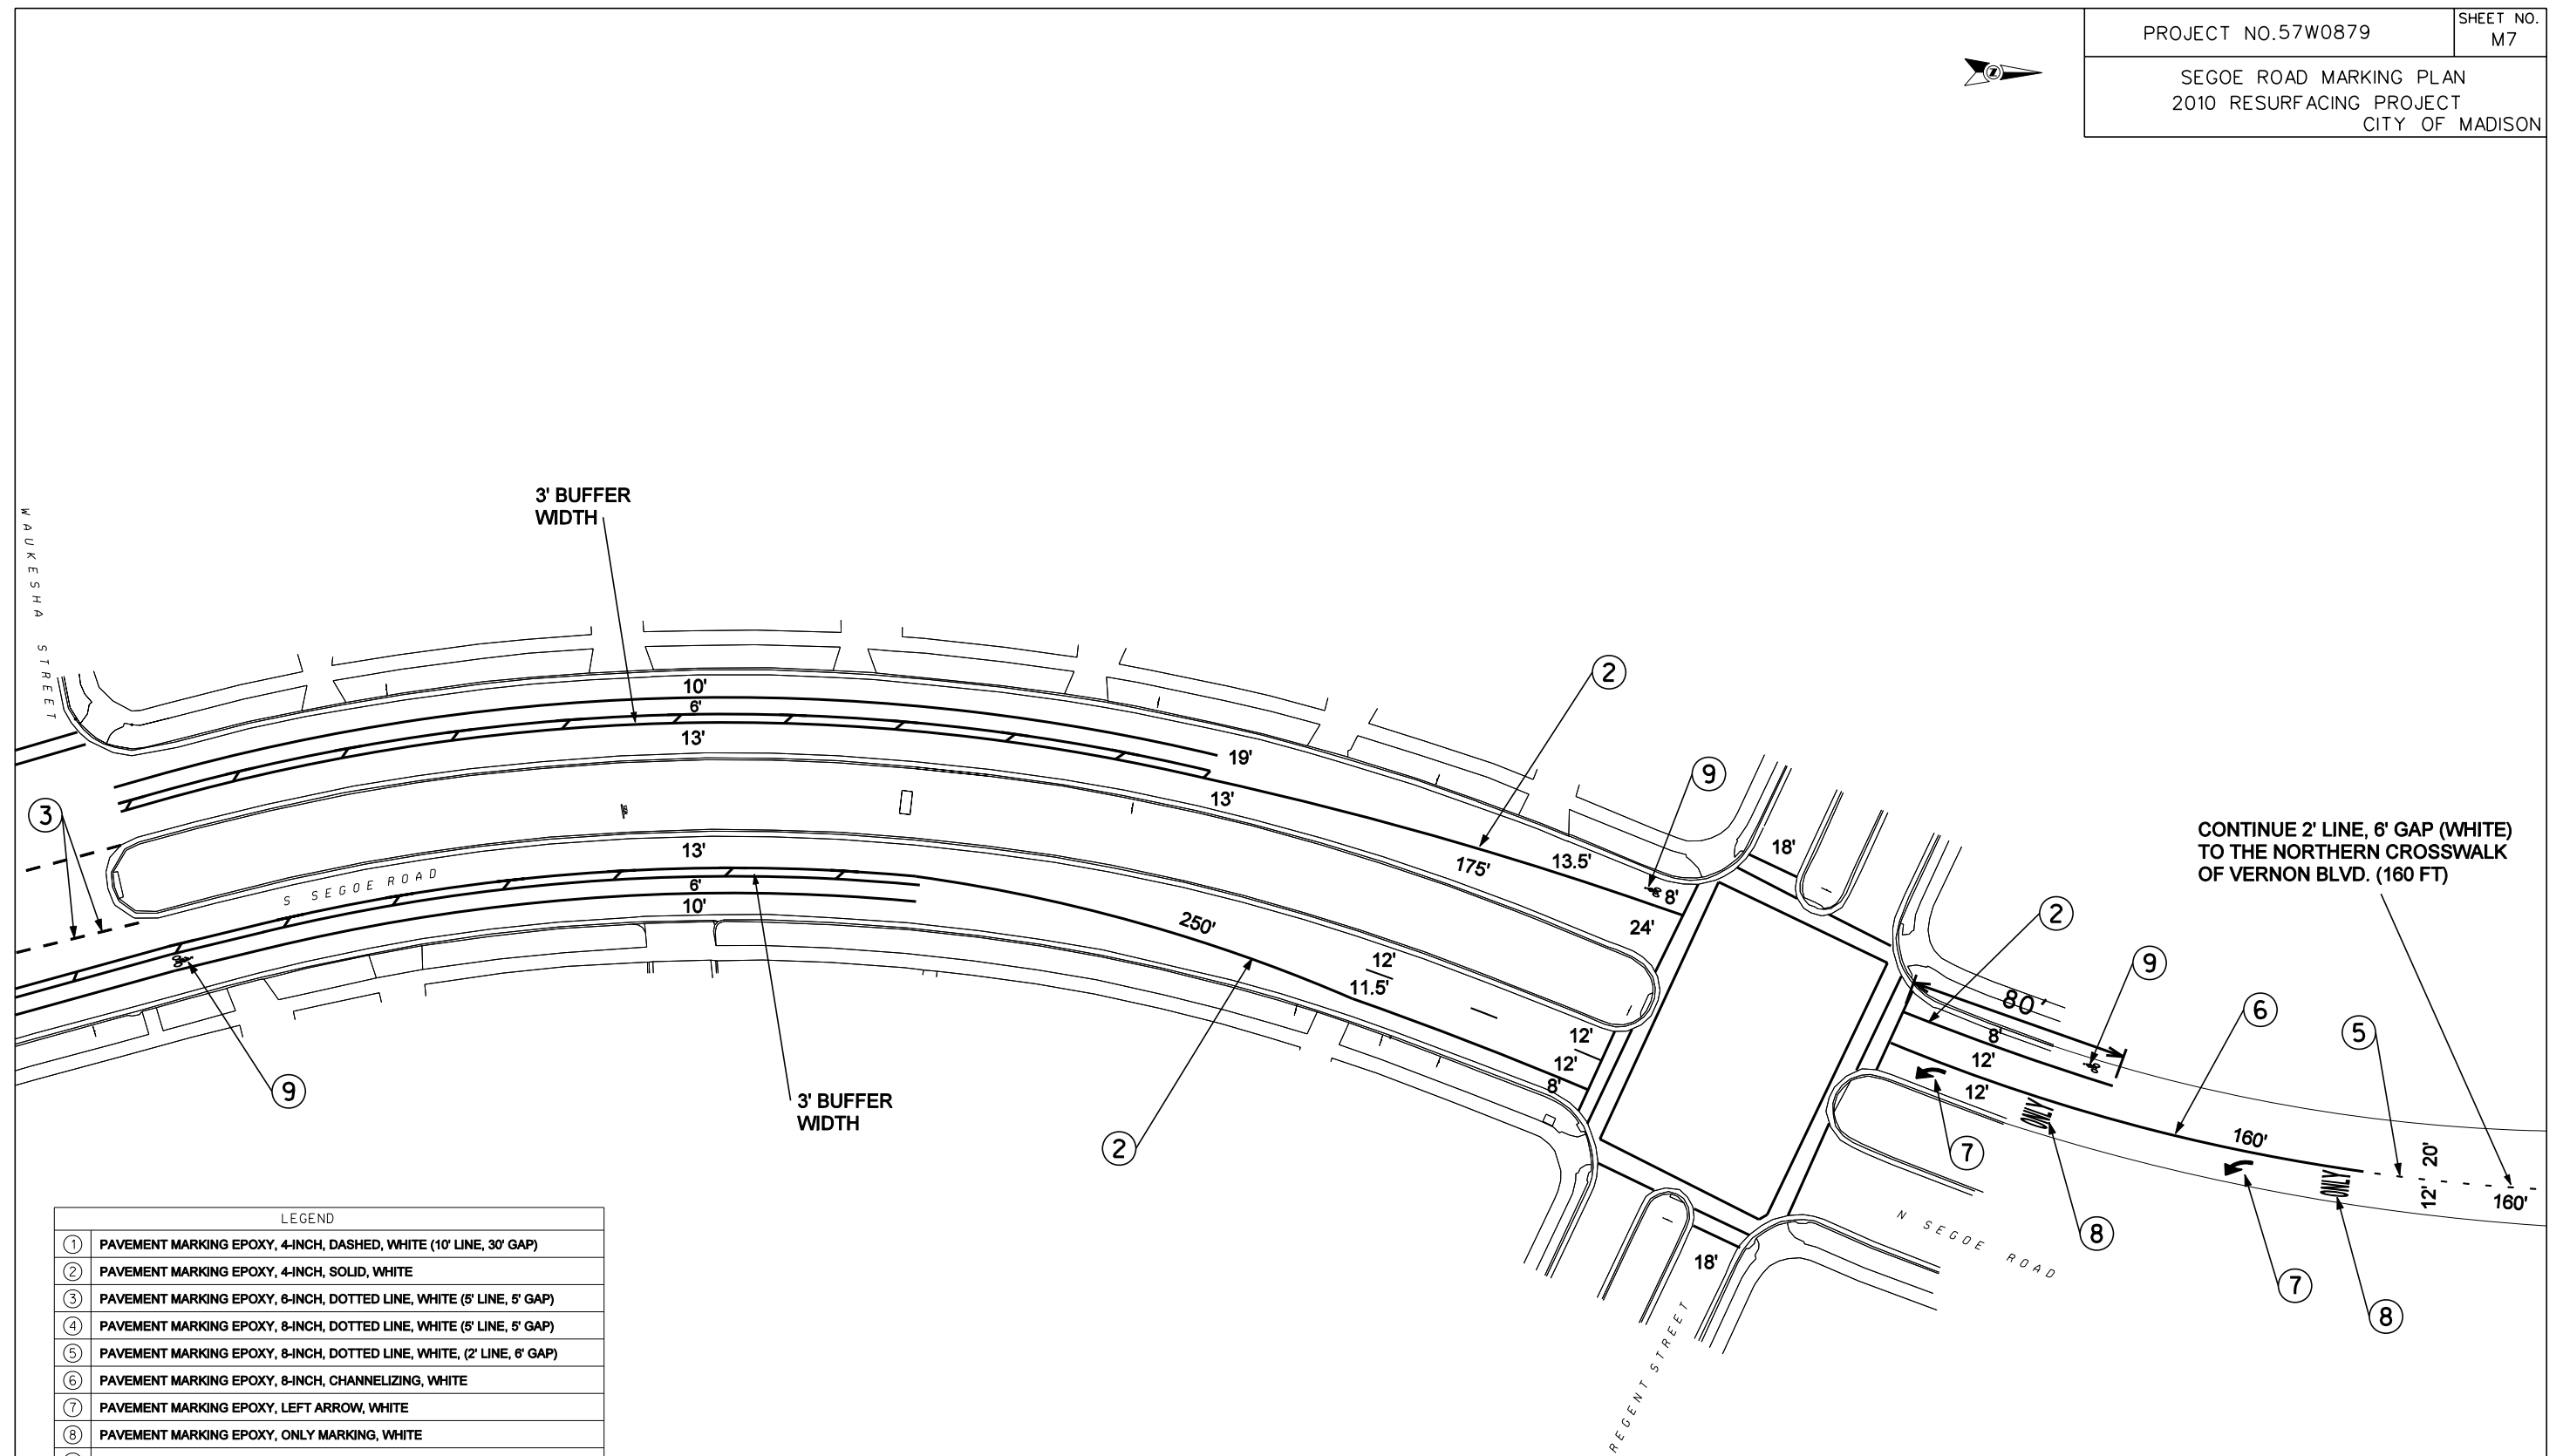

LEGEND	
①	PAVEMENT MARKING EPOXY, 4-INCH, DASHED, WHITE (10' LINE, 30' GAP)
②	PAVEMENT MARKING EPOXY, 4-INCH, SOLID, WHITE
③	PAVEMENT MARKING EPOXY, 6-INCH, DOTTED LINE, WHITE (5' LINE, 5' GAP)
④	PAVEMENT MARKING EPOXY, 8-INCH, DOTTED LINE, WHITE (5' LINE, 5' GAP)
⑤	PAVEMENT MARKING EPOXY, 8-INCH, DOTTED LINE, WHITE, (2' LINE, 6' GAP)
⑥	PAVEMENT MARKING EPOXY, 8-INCH, CHANNELIZING, WHITE
⑦	PAVEMENT MARKING EPOXY, LEFT ARROW, WHITE
⑧	PAVEMENT MARKING EPOXY, ONLY MARKING, WHITE
⑨	PAVEMENT MARKING EPOXY, BIKE LANE SYMBOL, WHITE
⑩	PAVEMENT MARKING EPOXY, SPECIAL CROSSWALK, WHITE
⑪	PAVEMENT MARKING EPOXY, 6-INCH, CROSSWALK, WHITE
⑫	PAVEMENT MARKING EPOXY, 24-INCH, STOP LINE, WHITE

NOTE:
1 - ALL CROSSWALKS ARE 6 INCH, SOLID WHITE, UNLESS OTHERWISE NOTED.
2 - ALL STOPBARS ARE 24 INCH, SOLID WHITE, UNLESS OTHERWISE NOTED.

ORIGINATOR: CITY OF MADISON - T.I.E.

FILE NAME: