



Location

1521 & 1525 Gilson Street

Applicant


Curt Roeming

Request


Demolish commercial building and single-family residence

Public Hearing Date
Plan Commission

March 27, 2023

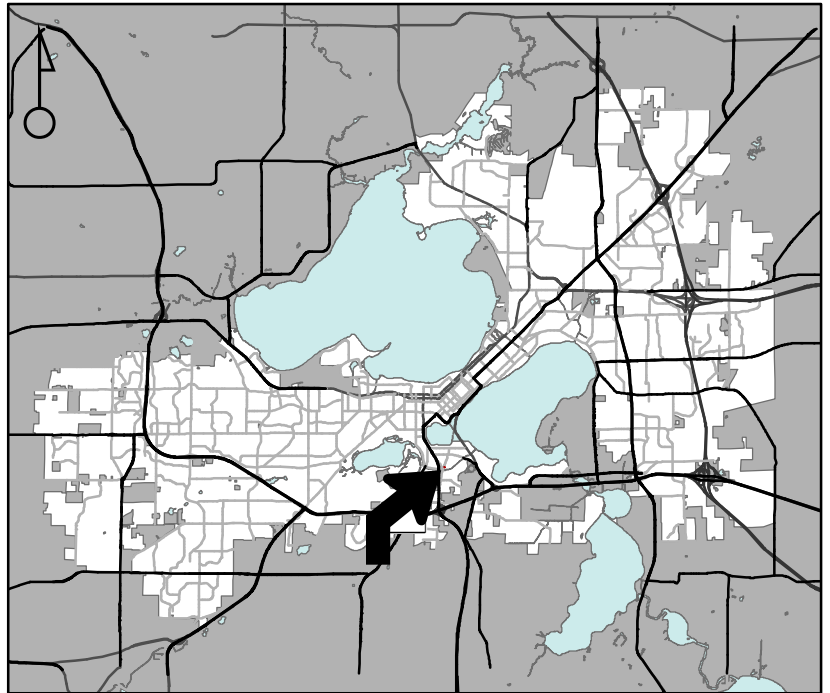

For Questions Contact: Colin Punt at: 243-0455 or cpunt@cityofmadison.com or City Planning at 266-4635

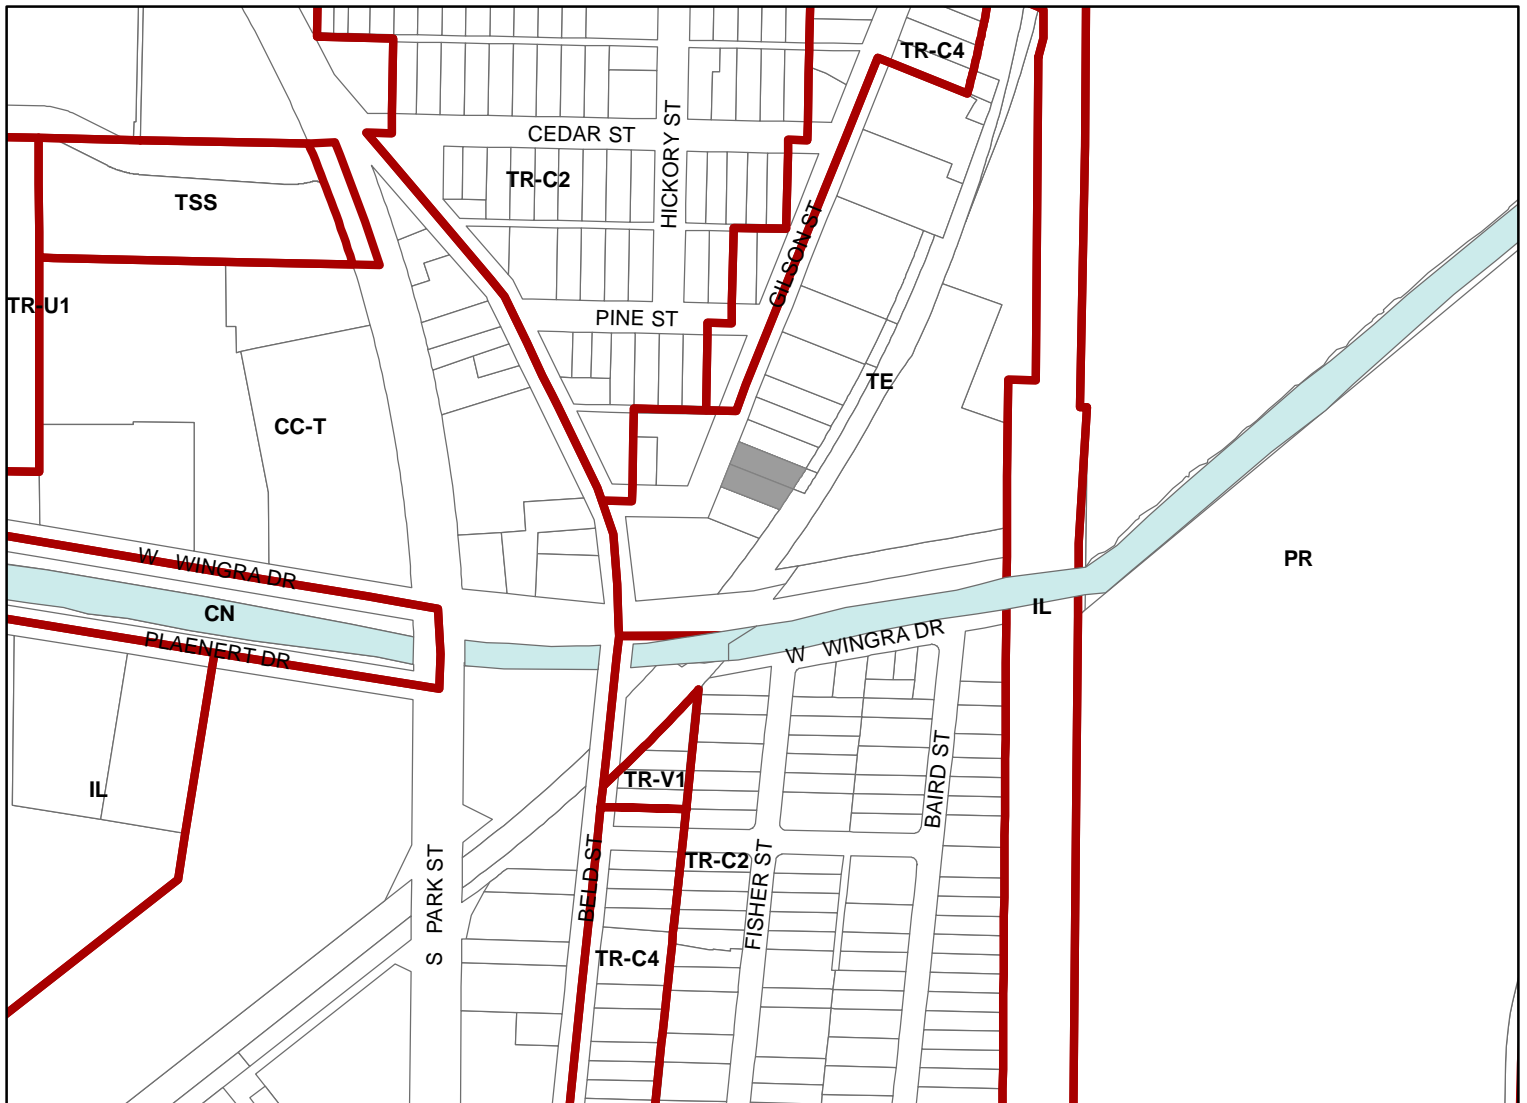

Scale : 1" = 400'

City of Madison, Planning Division : JC : Date : 3-6-23

