



Location

2412 Waunona Way

Applicant

Scott & Stacey Rogers /
Lindsey Shotwell,
Destree Architecture & Design


Request

Demolish single-family residence to
construct new residence on lakefront
parcel


Public Hearing Date

Plan Commission

January 9, 2023

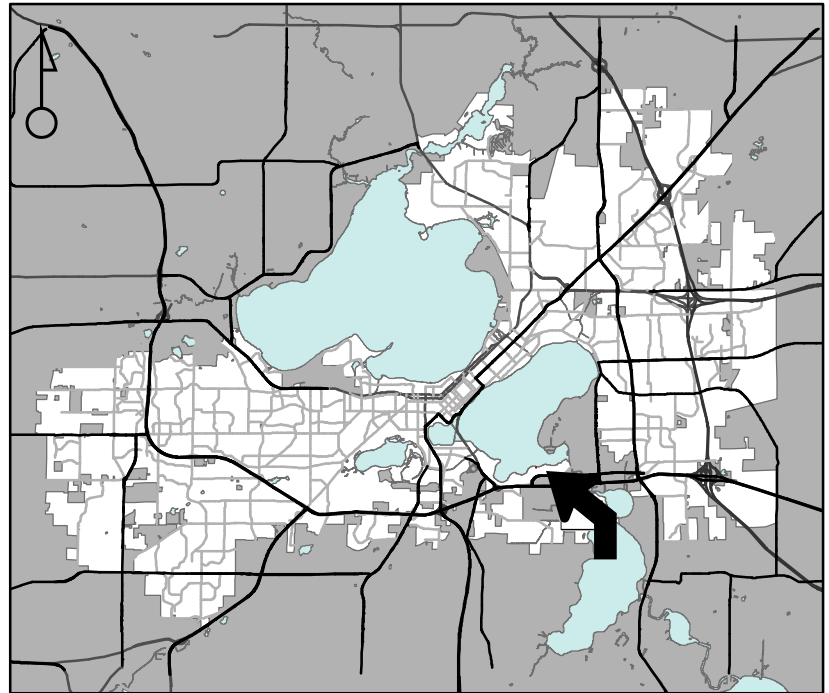

For Questions Contact: Lisa McNabola at: 243-0554 or lmcnabola@cityofmadison.com or City Planning at 266-4635

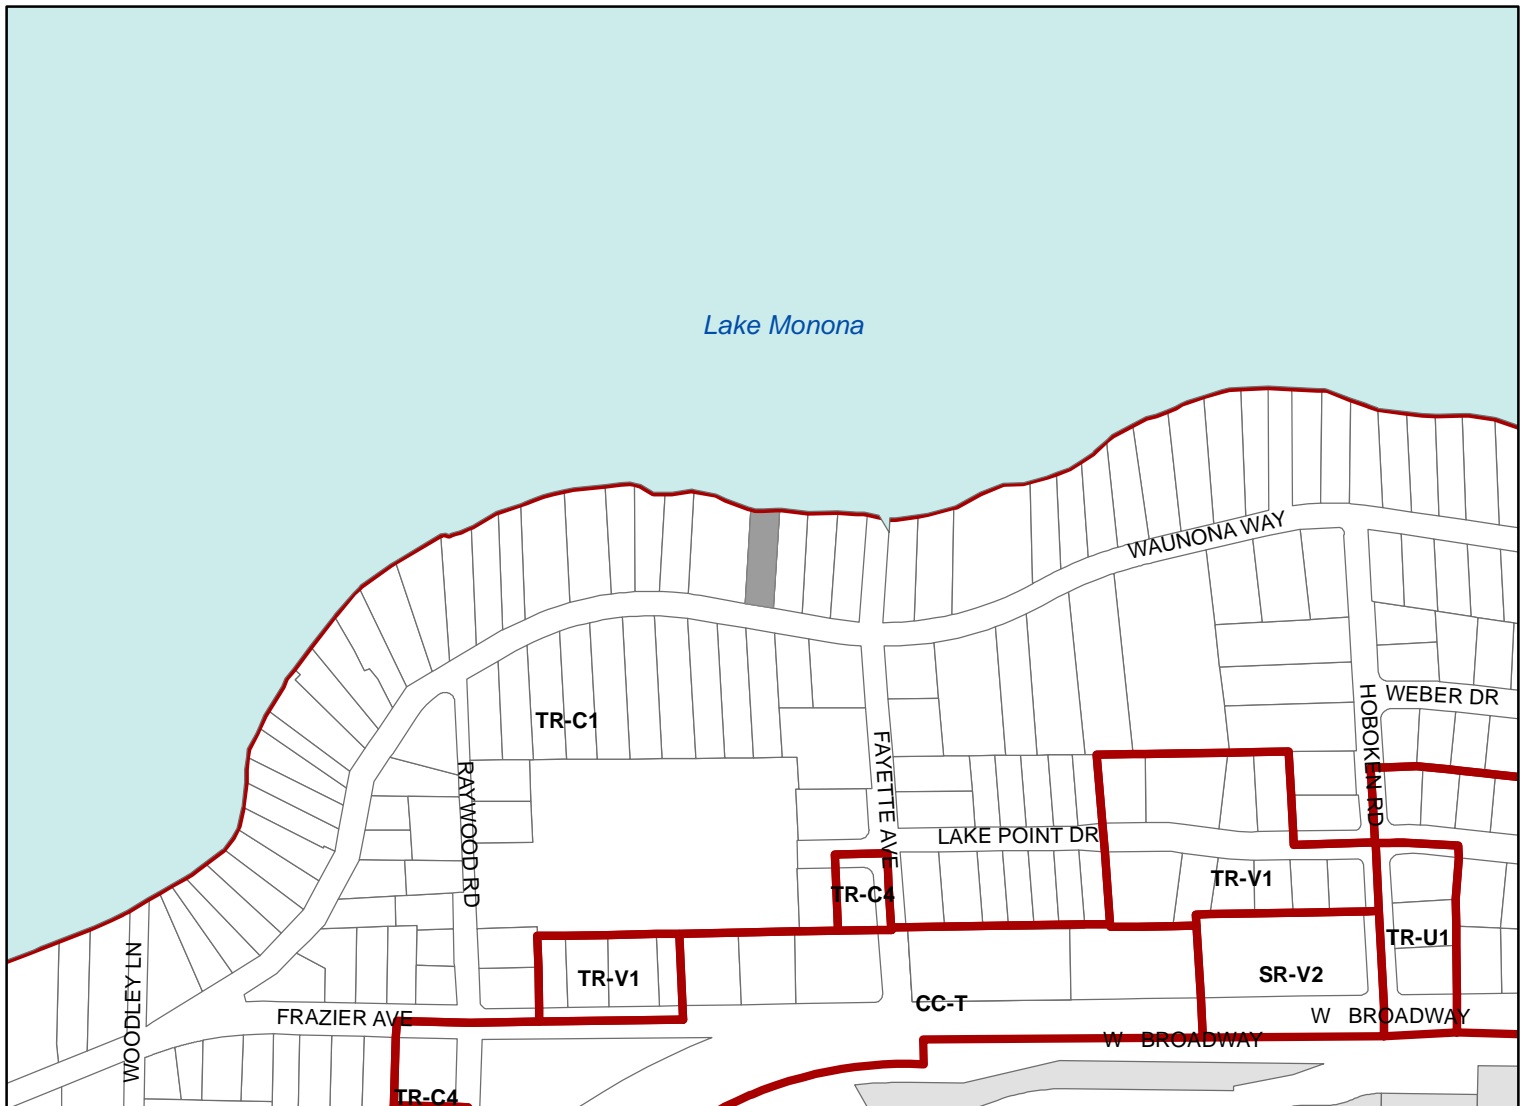

Scale : 1" = 400'

City of Madison, Planning Division : JC : Date : 12-8-22

