


**UW Madison Project Status Report
JCAC Updates**

May 2025

Project Name (alpha order)	User Group	Est. Construction Start	Est. Substantial Complete	Current Status
Camp Randall Sports Center Replacement (MC)	UW Athletics	Winter 2024	Early 2028	Sidewalks east and south of Camp Randall Sports Center (SHELL) closed.
Campus Utility and Energy Study (JG)	UW U&EM	Study Start Winter 2023	Study End Spring 2025	Study options to reduce district energy system GHG emissions while maintaining system reliability, efficiency, and safety.
Engineering Drive Utilities (SF)	UW FP&M	7/18/2024	Fall 2026	Left turn onto Engineering Dr. from northbound N Randall Ave. closed to vehicles. Additional detours on Engineering Dr., N Randall Ave. Campus Dr. Sidewalk on north side of Engineering Dr. closed N. Randall to Engineering Research Building.
Engineering Education/Research Building (DR)	College of Engineering	Spring 2025	Spring 2028	Demo of 1410 Eng. Dr. starting spring 2025
Grainger Hall First Floor Renovation (DW)	Business School	Spring 2025	Fall 2026	First floor dining renovation and atrium addition. Project is bidding and starting construction in Spring 2025.
Irving & Dorothy Levy Hall (L&S Building) (CW)	Letters & Science	Spring 2024	Summer 2026	Continued temp enclosures, including southern lane of W. Johnson St. closed from Davis Residence Hall to N. Park St., southbound bicycle lane closed on N Park St. from W Johnson St. & W Dayton St.
Lakeshore Nature Preserve Frautschi Center (KP)	UW FP&M	Fall 2025	Fall 2026	DRB completed final review at April 15th Meeting. Project scheduled to bid fall 2025.
Lakeshore Path – Pre-Design Plan (GM)	UW FP&M	Study Start Mar. 2024	Study End Oct 2024	Considering stormwater, security, and safety improvements. Study is complete.
Lakeshore Path Limnology Bypass (MT)	UW FP&M	Fall 2025	Spring 2026	Bike/pedestrian path to bypass south of Limnology Building. Construction to start in fall 2025 with anticipated path closures/detours during construction.
Lifesaving Station Erosion Control #23F4X (MT)	UWPD	5/25/2024	10/25/2024	Slope stabilization, dredging, seawall & breakwater repair.
LVM (Elvehjem) Façade Repair (ME)	UW FP&M	Spring 2024	Fall 2025	Facade stone removal and rebuilding in process.
Material Science Engineering (DR)	College of Engineering	11/23/2024	Spring 2025	Remove 1974 and 1995 additions. Temporary façade wrap. Final masonry work for SE façade on hold till spring 2025
Morgridge Hall- Computer, Data & Information Sciences (CDIS) - (BM)	Letters & Science	3/23/2024	June of 2025	GC is planning to open Johnson St by May. Other closures anticipate opening in June.

Project Name (alpha order)	User Group	Est. Construction Start	Est. Substantial Complete	Current Status
Near East Play Fields (RJ)	UW Recreation & Wellbeing	5/24/2024	Summer 2025	The west sidewalk of Elm Drive closed. Mid-March: Sidewalk sections on Willow Dr will be closed for recreation field lighting overhead work.
Science Hall Renovation and Repairs (BM)	Letters & Science	1/1/2027	1/1/2029	Project is currently in Design Development Phase. DRB Review on 5/20/25 and JCAC Introduction on 5/22/25.
South Central Utility Project (MH)	UW FP&M Physical Plant	Spring 2026	Fall 2027	North side of U-Ave from N. Charter Street to Henry Mall.
Steenbock Library Active Learning Space 23F4L (AS)	Libraries / General Assignment Classrooms	9/1/2025	5/1/2026	Accessible access to first floor via east courtyard. Approved by WHS.
Transportation Demand Management (TDM) Study RFP	UW Transportation	RFP Issued 3/5/25	RFP Due 3/28/25	UW Madison advertised an RFP for a study to review UW-Madison parking programs. Study to take place during 2025.
Vet Med Addition and Renovation (DR)	School of Vet. Medicine	7/21/2024	North - March 2024 South - July 2026 Renovation - Jan 2026	South renovation complete Jan. 2026. Intersection of Colwood Dr. & Linden Dr. closed. Access Lot 67 Linden Dr. from Elm Dr. Arena opened Dec. 2024
Vilas Hall Accessibility Improvement (CW)	School of Education	August. 2025	Nov. 2026	Received DRB and WHS approvals. Planned summer 2025 bid schedule.
WIMR East Wedge Project (MW)	SMPH	Fall 2025	Fall 2026	Project is in Design.

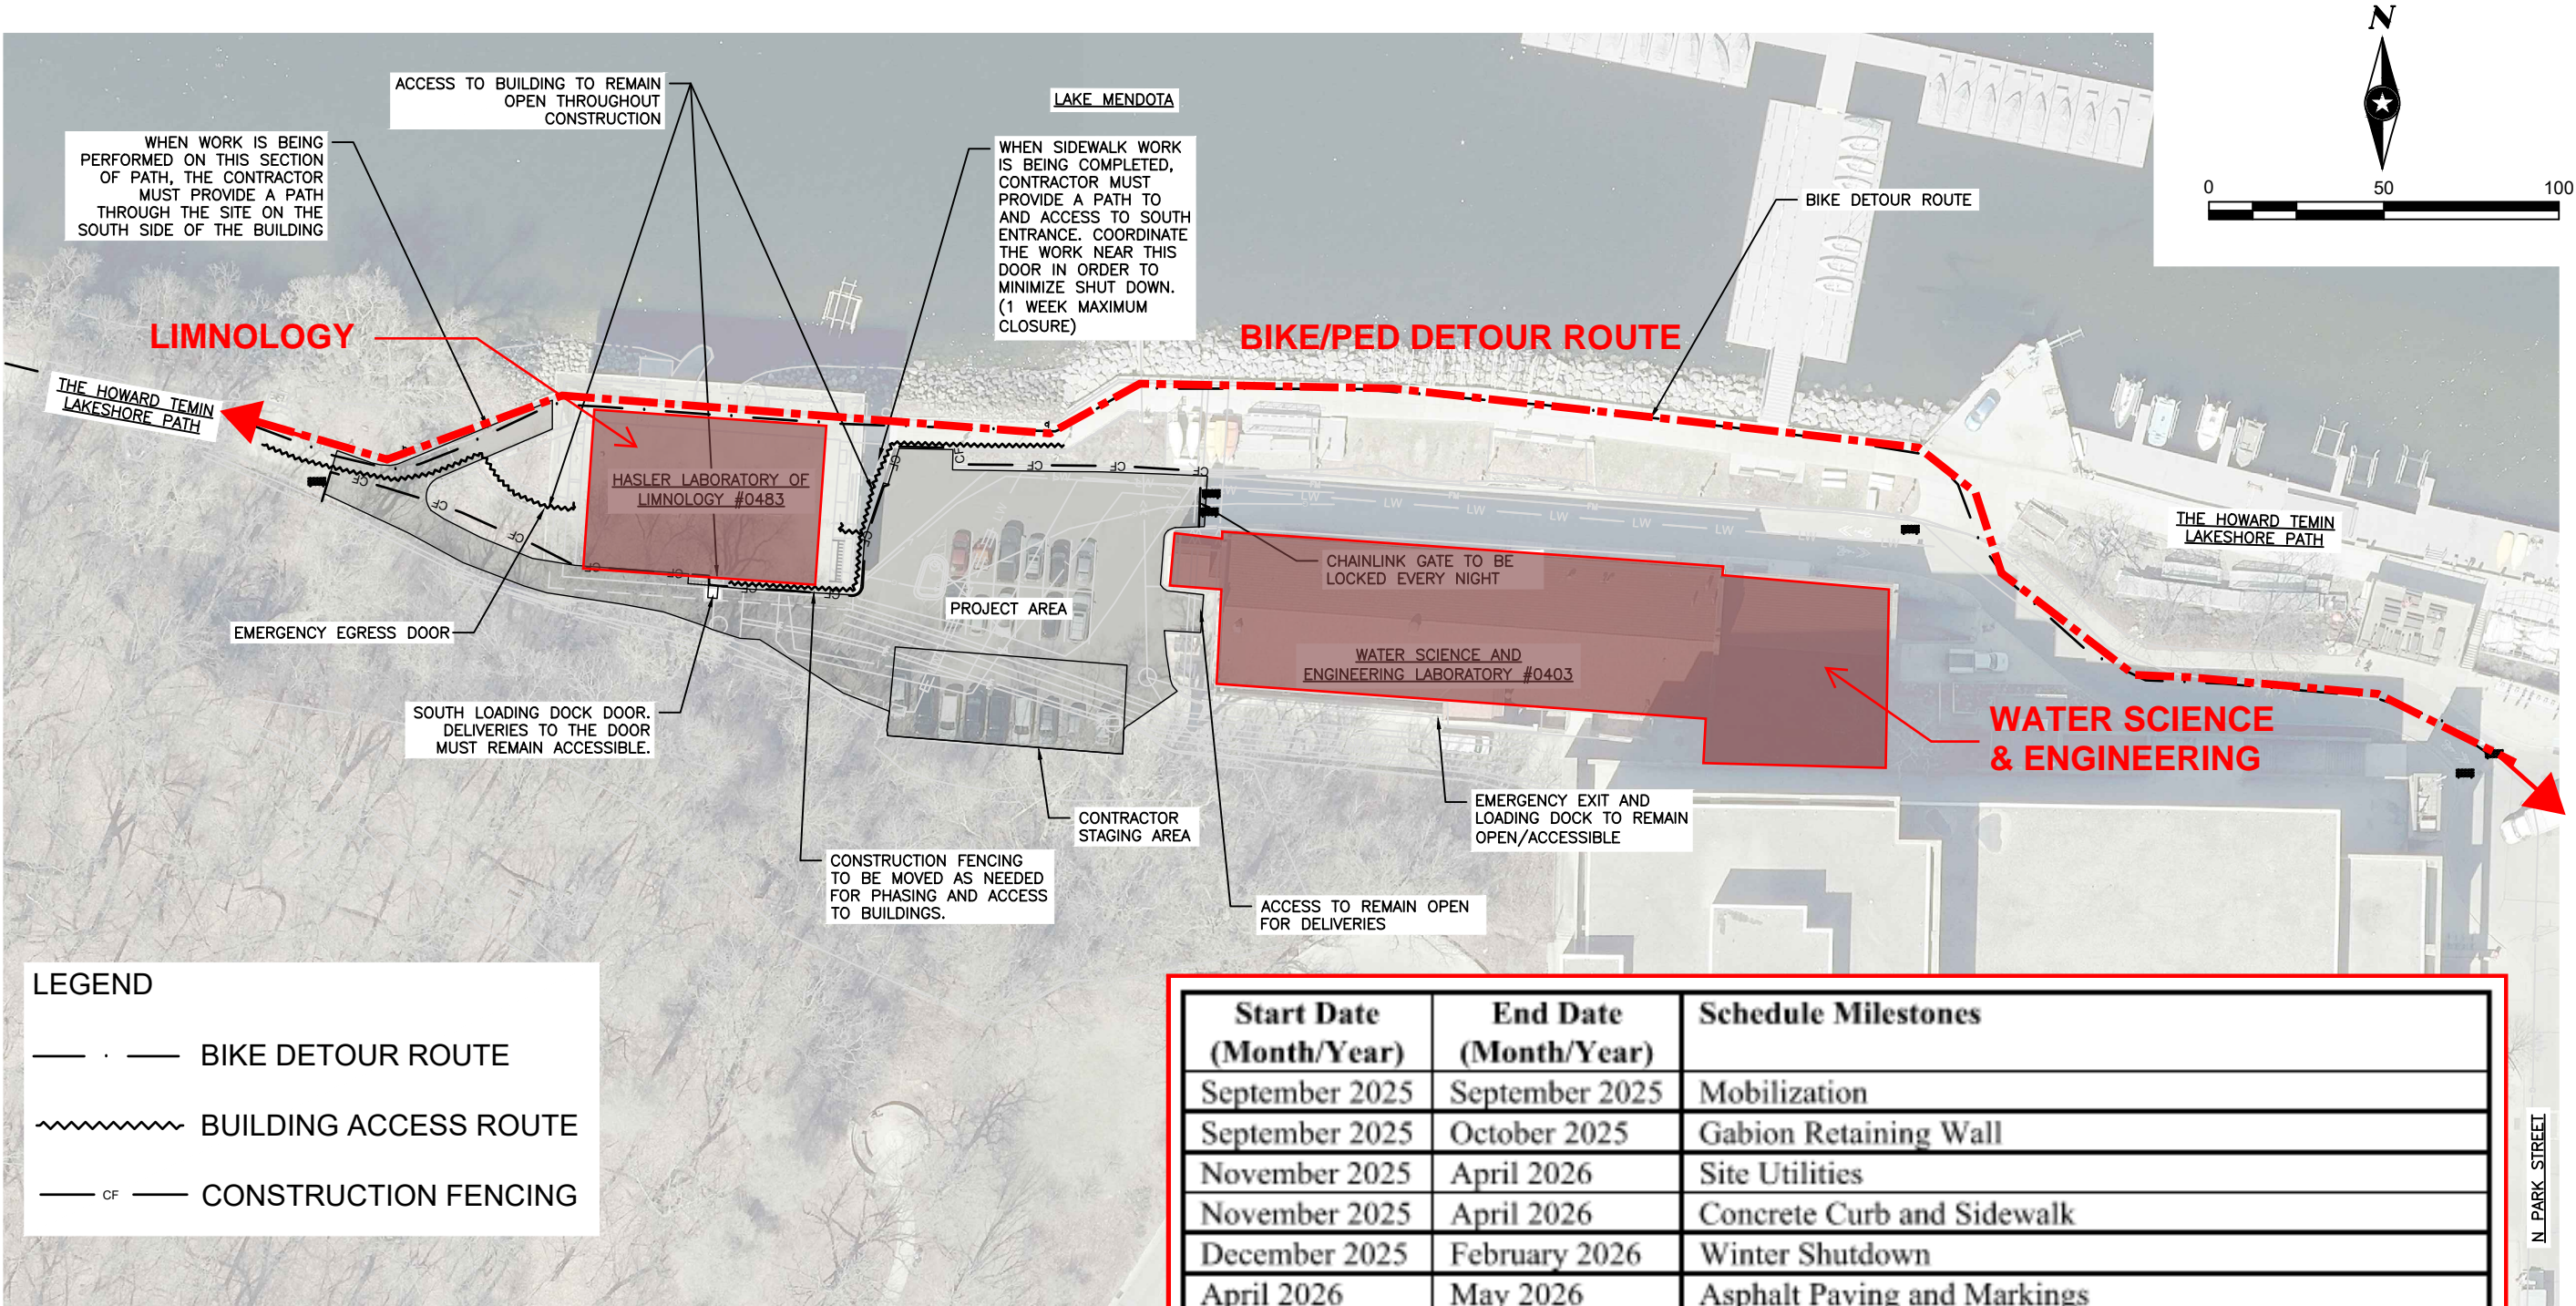


PHASING NOTES:
PHASE 1 GABION WALL – (ESTIMATED 2 MONTHS) INCLUDES SETTING UP CONSTRUCTION TRAFFIC CONTROL. CLOSE BIKE PATH SOUTH OF LIMNOLOGY BUILDING. THIS WILL INCLUDE HEAVY CONSTRUCTION EQUIPMENT AND DUMP TRUCK MOVEMENTS. LIMITED ACCESS TO SOUTH DOOR. CONTRACTOR TO COORDINATE ACCESS WITH LIMNOLOGY. SOUTH DOOR OF LIMNOLOGY BUILDING TO REMAIN OPEN (LOADING DOCK DOOR, CARTS AND DOLLIES, OCCASIONAL TRUCK DELIVERIES). THERE WILL BE DAYS WHEN PAVEMENT IS PLACED THAT THE DOORS WILL NOT BE AVAILABLE. CONTRACTOR TO COORDINATE AND PROVIDE AT LEAST A ONE WEEK NOTICE FOR THIS COORDINATION. ACCESS TO WEST DELIVERY DOCK TO WATER SCIENCES BUILDING TO BE OPEN FOR DELIVERIES. SPACE FOR BOAT PARKING WILL BE AVAILABLE AS NECESSARY. CONTRACTOR TO COORDINATE THIS ACCESS WITH LIMNOLOGY.

PHASE 2 PARKING LOT AND BIKE TRAIL – (ESTIMATED 1.5 MONTHS) SOUTH BIKE TRAIL TO REMAIN CLOSED. DEMOLISH EXISTING ASPHALT CURB AND EXCAVATE TRAIL AND PARKING AREA. GRADING AND PAVING (NOTE: PAVING TYPICAL DOES NOT OCCUR FROM NOVEMBER TO APRIL, AND IS WEATHER DEPENDENT). THIS WILL INCLUDE HEAVY CONSTRUCTION EQUIPMENT AND DUMP TRUCK MOVEMENTS. LIMITED ACCESS TO SOUTH DOOR, THERE MAY BE DAYS WHERE THIS DOOR IS NOT ACCESSIBLE. CONTRACTOR TO COORDINATE ACCESS WITH LIMNOLOGY. LIMITED ACCESS TO EAST DOOR OF LIMNOLOGY BUILDING TO REMAIN OPEN. LIMITED ACCESS TO WEST DELIVERY DOCK TO WATER SCIENCES BUILDING TO OPEN FOR DELIVERIES. SPACE FOR BOAT PARKING WILL NOT BE AVAILABLE.

PHASE 3 SITE RESTORATION AND LANDSCAPING – (ESTIMATED 1.5 MONTHS) MISCELLANEOUS SIDEWALKS, PAVEMENT STRIPING, SIGNAGE AND LANDSCAPING. FULL ACCESS TO ALL AREAS WITH COORDINATION AND PLANNING BY CONTRACTOR.

Start Date (Month/Year)	End Date (Month/Year)	Schedule Milestones
September 2025	September 2025	Mobilization
September 2025	October 2025	Gabion Retaining Wall
November 2025	April 2026	Site Utilities
November 2025	April 2026	Concrete Curb and Sidewalk
December 2025	February 2026	Winter Shutdown
April 2026	May 2026	Asphalt Paving and Markings
April 2026	May 2026	Landscaping and Signage
May 2026	May 2026	Substantial Completion

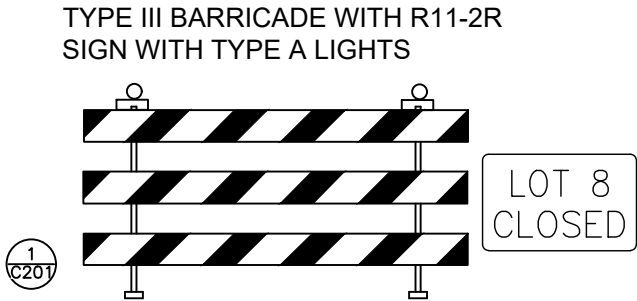

State of Wisconsin
Department of Administration
Division of Facilities Development

LAKESHORE PATH LIMNOLOGY BYPASS
HASLER LABORATORY OF LIMNOLOGY
UNIVERSITY OF WISCONSIN - MADISON
MADISON, WISCONSIN

Sheet Title:
PHASING PLAN

Revisions:

No.	Date:	Description:

Graphic Scale	SEE PLAN
DFD Number	22A2N
Set Type	BD
Date Issued	01/02/2025
Sheet Number	C202