



Project Name
Eastwood Springs

Location
6002 Commercial Avenue

Applicant
**Tom Walz, Walz Development, LLC/
Eric Lindaas, Snyder & Associates, Inc.**


From: A To: **TR-C3, TR-U1 and CC-T**

Proposed Use
Eastwood Springs, creating one lot for future mixed-use development, 40 single-family lots, and 7 lots for future multi-family development, with three outlots for stormwater management and one outlot for public park

Public Hearing Dates
Plan Commission
20 May 2019
Common Council
11 June 2019



For Questions Contact: Tim Parks at: 261-9632 or tparks@cityofmadison.com or City Planning at 266-4635

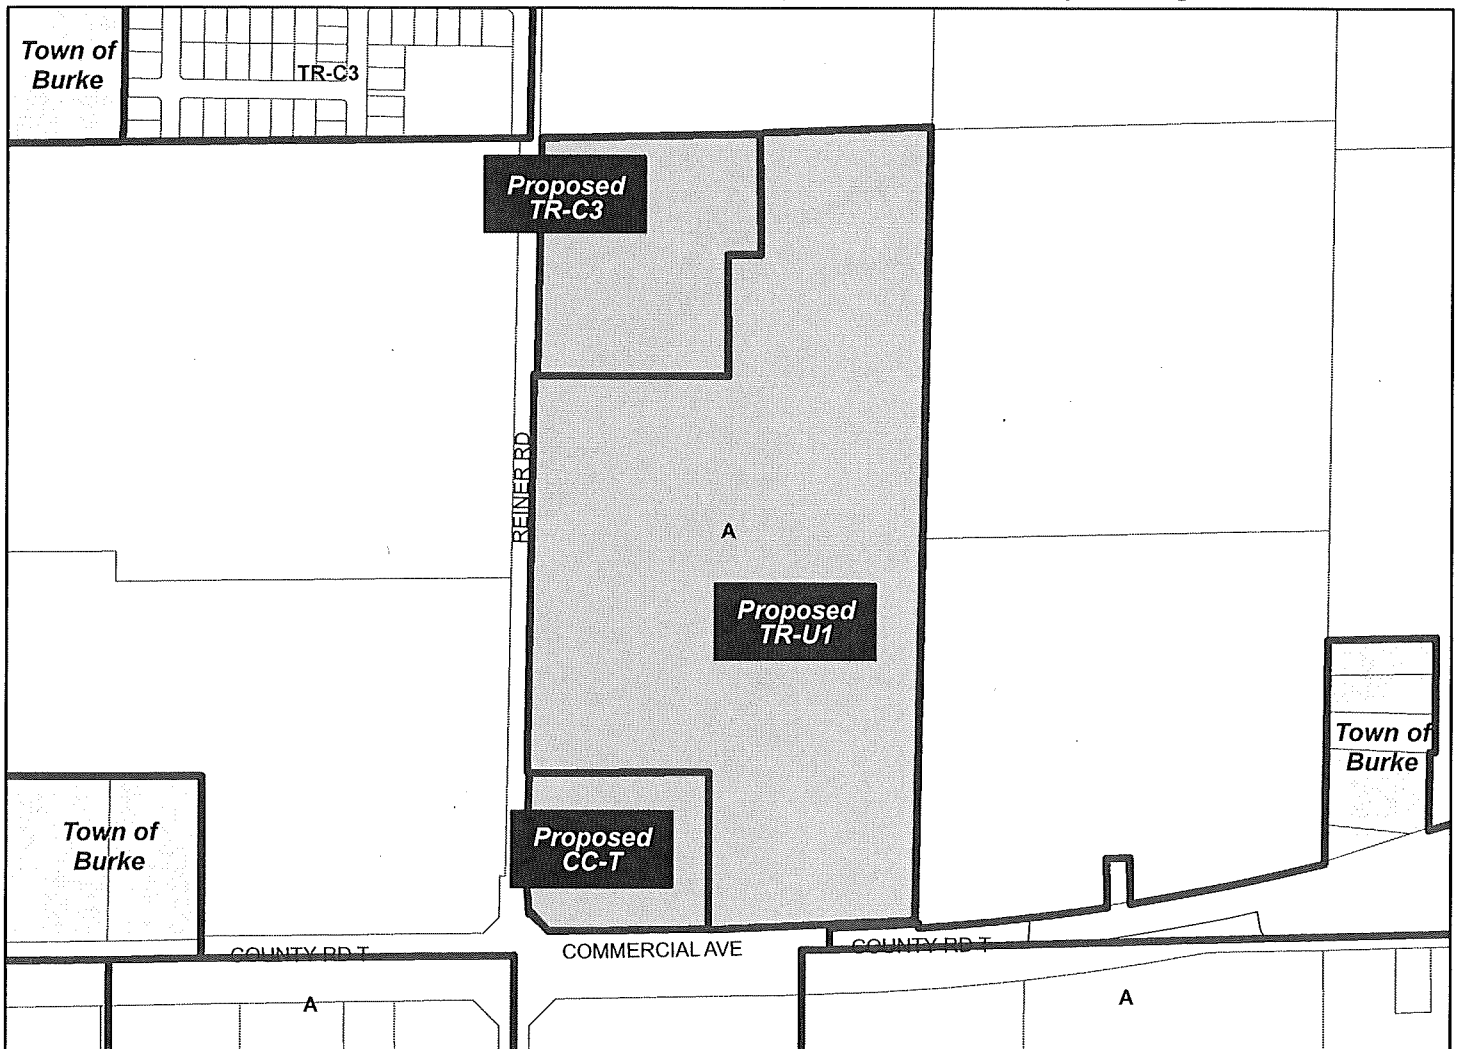

Scale : 1" = 600'

16-17

