

DANE COUNTY JAIL CONSOLIDATION

Urban Design Informational Presentation | October 30, 2019

Mead
& Hunt

Potter
Lawson
Success by Design

HDR











S HENRY ST

S FAIRCHILD ST

S HAMILTON ST

S CARROLL ST

W DOTY ST

W DOTY ST

W DOTY ST

S HENRY ST

S HAMILTON ST

S CARROLL ST


COURTHOUSE

PSB

W WILSON ST

W WILSON ST

W WILSON ST

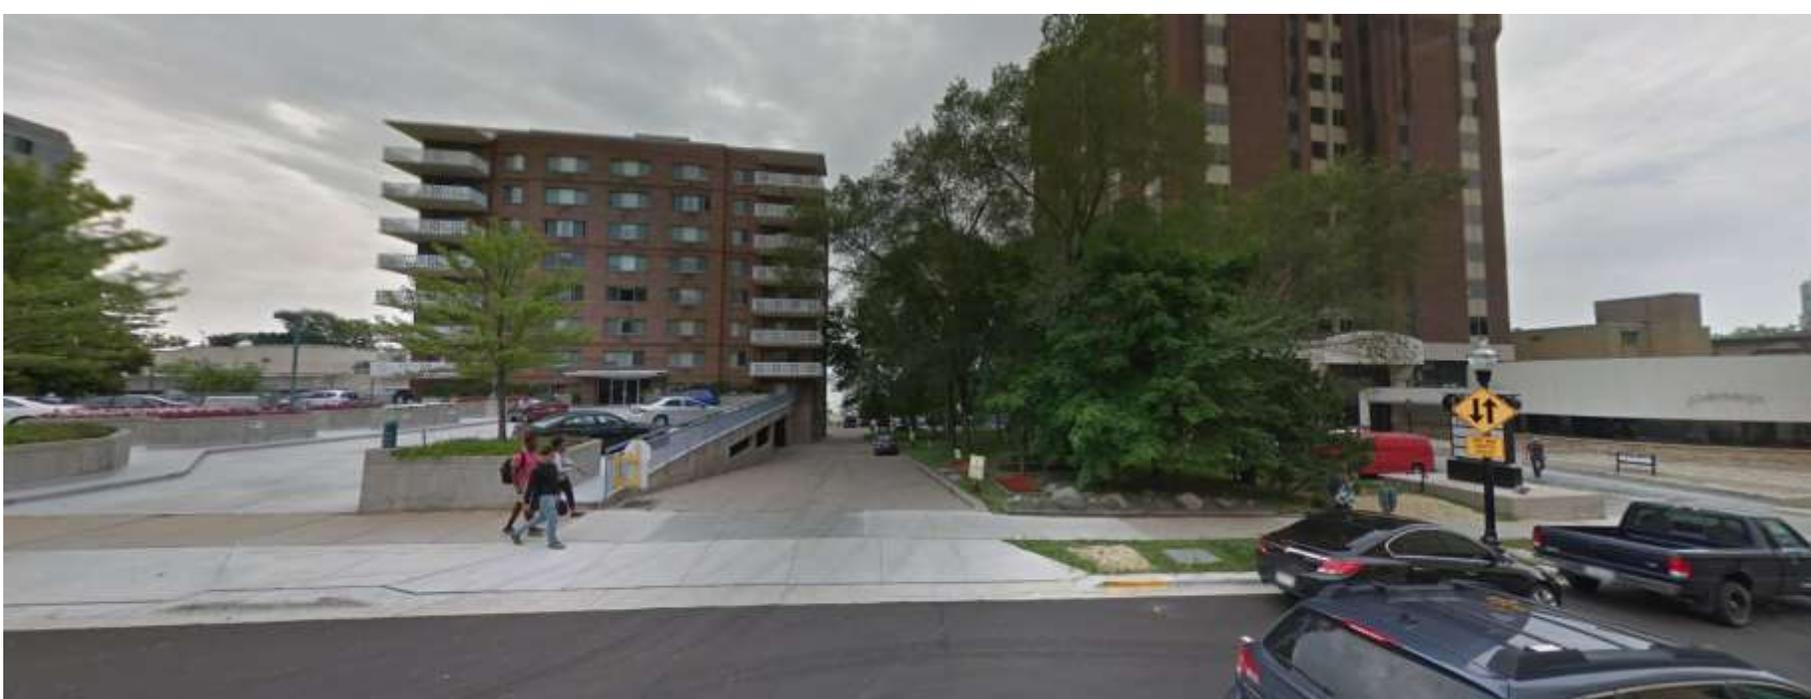



WEST DOTY STREET

EXISTING STREET TREE TO REMAIN, TYP

PROPERTY LINE 283.84'

EXISTING PUBLIC SAFETY BUILDING

EXISTING TUNNEL

PROPERTY LINE 131.07'

PROPERTY LINE 131.65'

EXISTING STREET TREE TO REMAIN, TYP

PROPERTY LINE 131.97'

SOUTH HAMILTON STREET
PROPERTY LINE 378.84'

Overhang

EXISTING COURTHOUSE

PROPERTY LINE 131.73'

112

102

SOUTH CARROLL STREET

PROPERTY LINE 412'-13"

WEST WILSON STREET

RELOCATED LIGHT POLE, TYP


LIGHT POLE TO BE RELOCATED, TYP

First Floor Only

New Building Above

New Building Base


PROPERTY LINE 132.30'

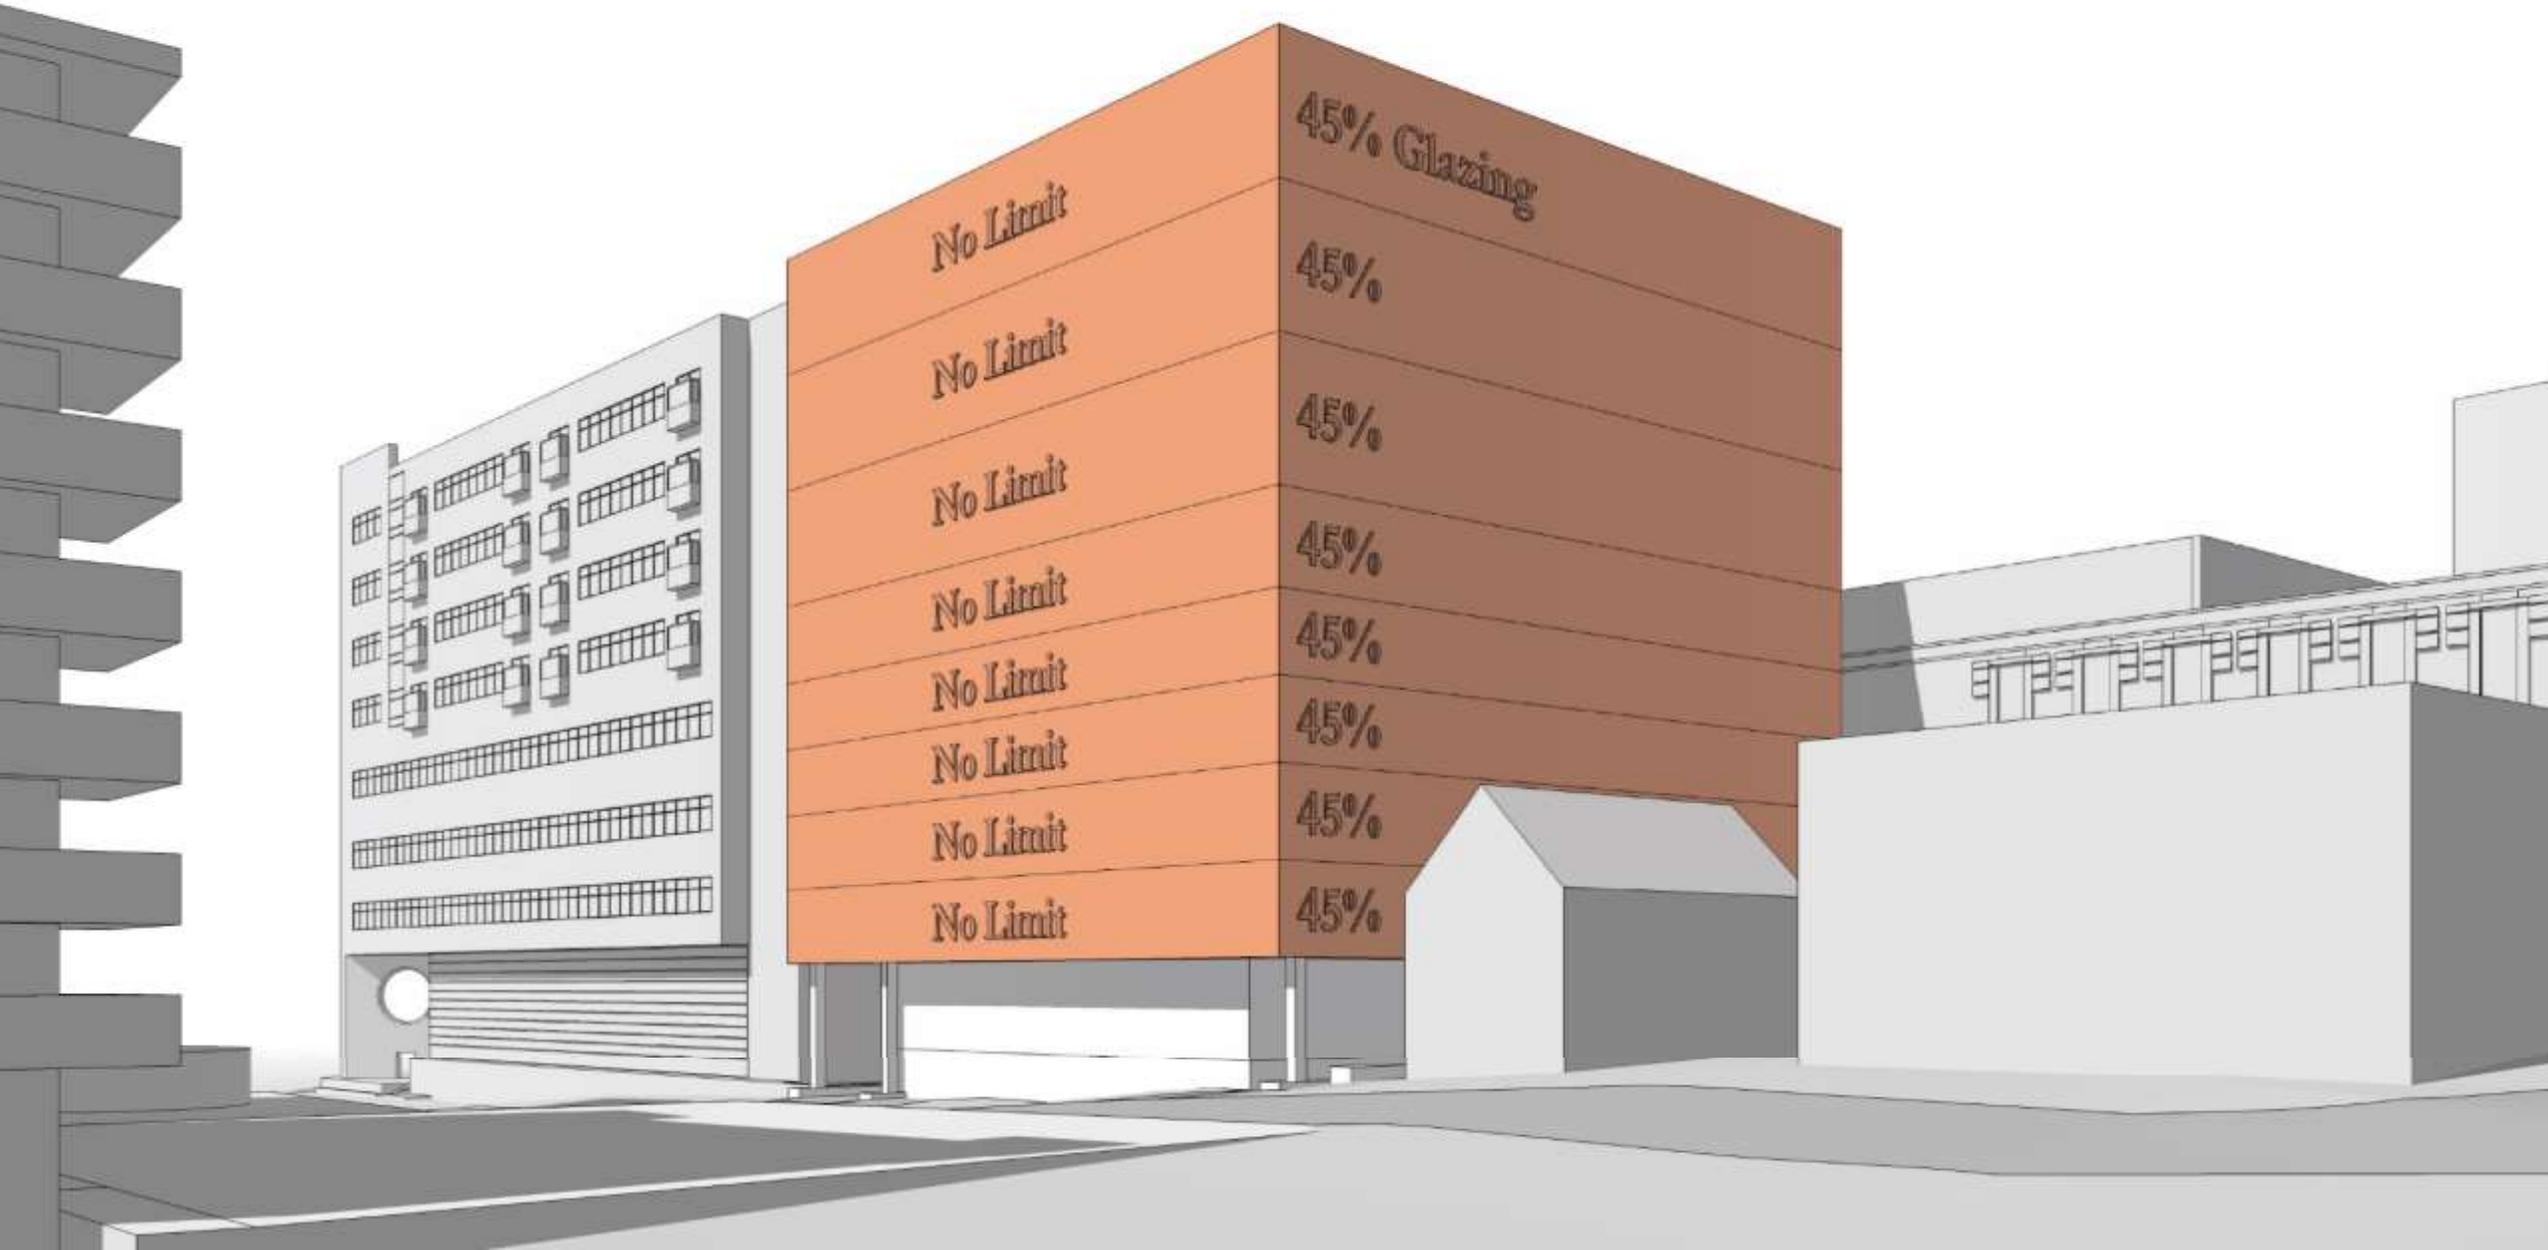


45% Glazing

No Limit


45%

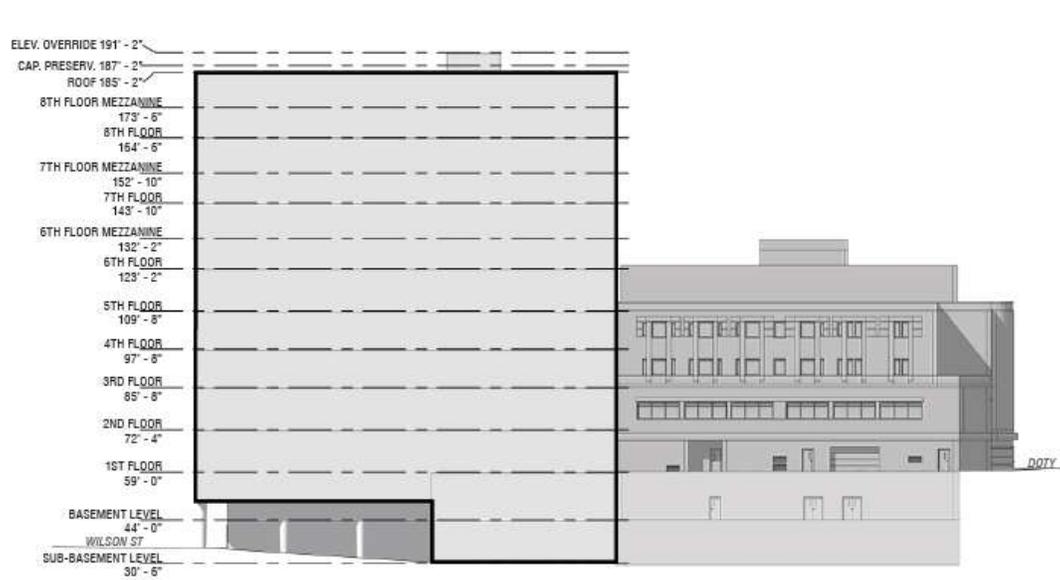


Looking West: Vehicular Ramp to PSB

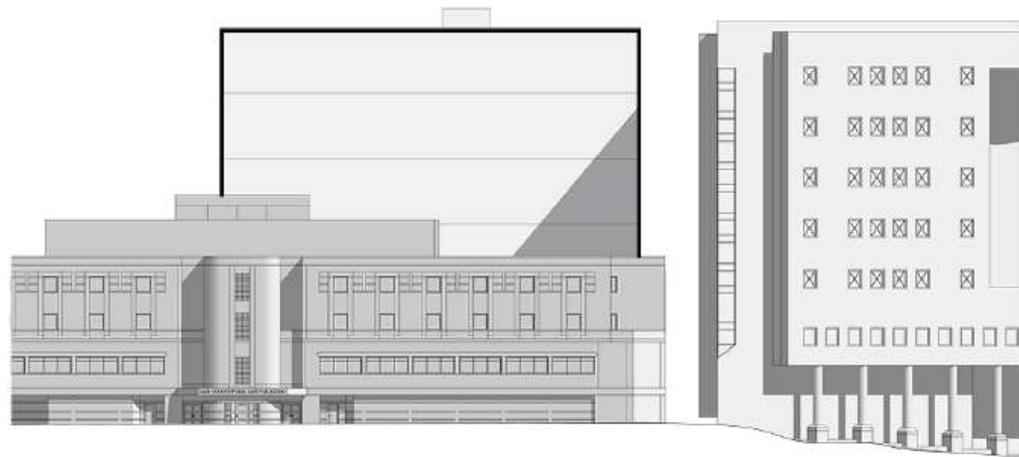

Doty Street Elevation

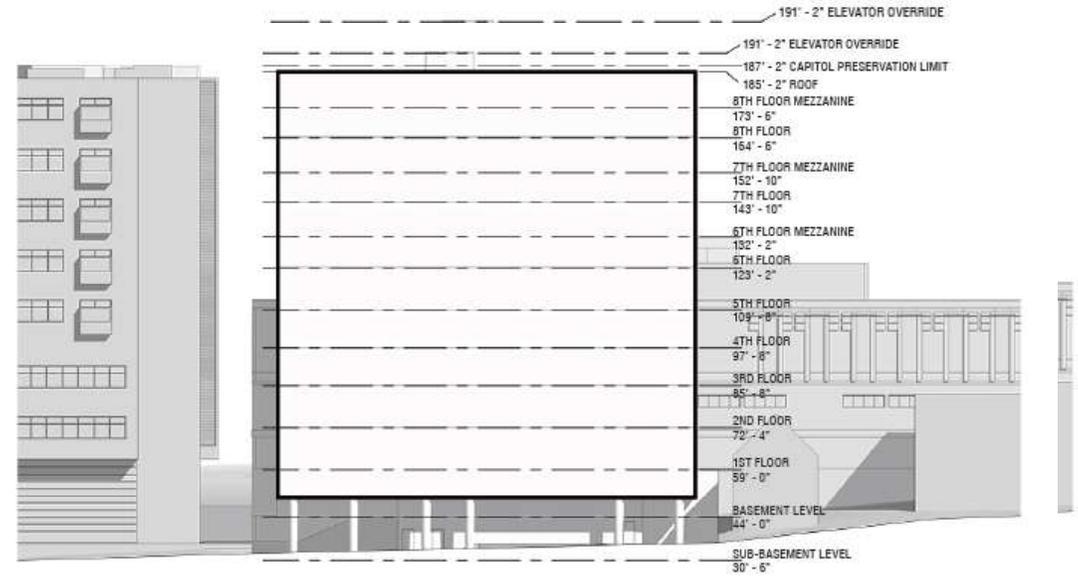

Wilson Street Elevation

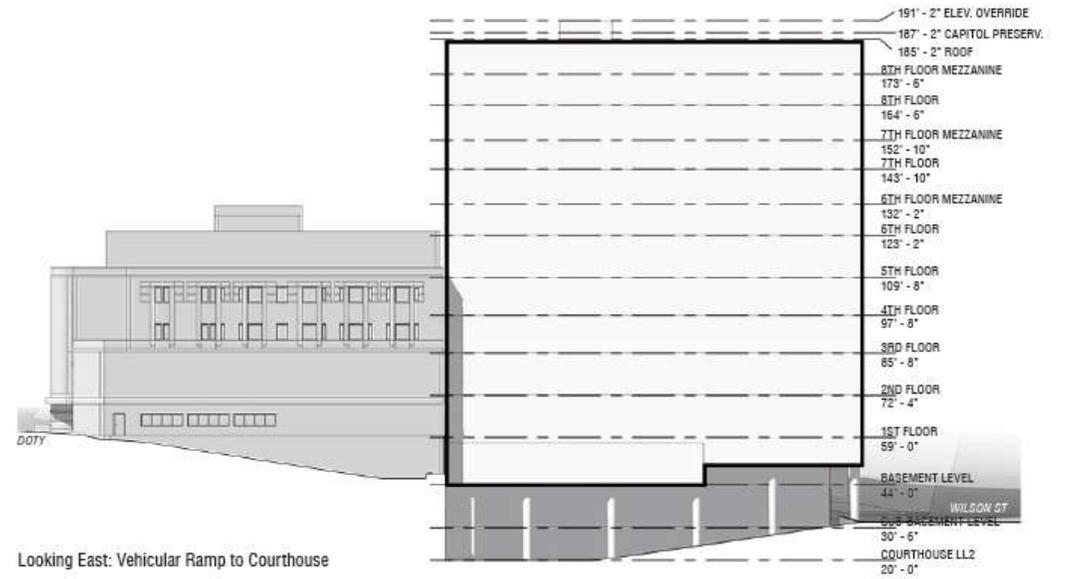

Looking East: Vehicular Ramp to Courthouse



NO
STOPPING
STANDING
PARKING

R R
RAILROAD
CROSSING
AHEAD



NO
STOPPING
STANDING
PARKING



Block 88 / Judge Doyle Square UDC Informational Presentation October 30, 2019





Existing Conditions - Site Location
Judge Doyle Square - 2019.10.00
October 14, 2019



Madison Municipal Building




10 E Doty St



Hilton Madison Monona Terrace



Wisconsin Department of Administration

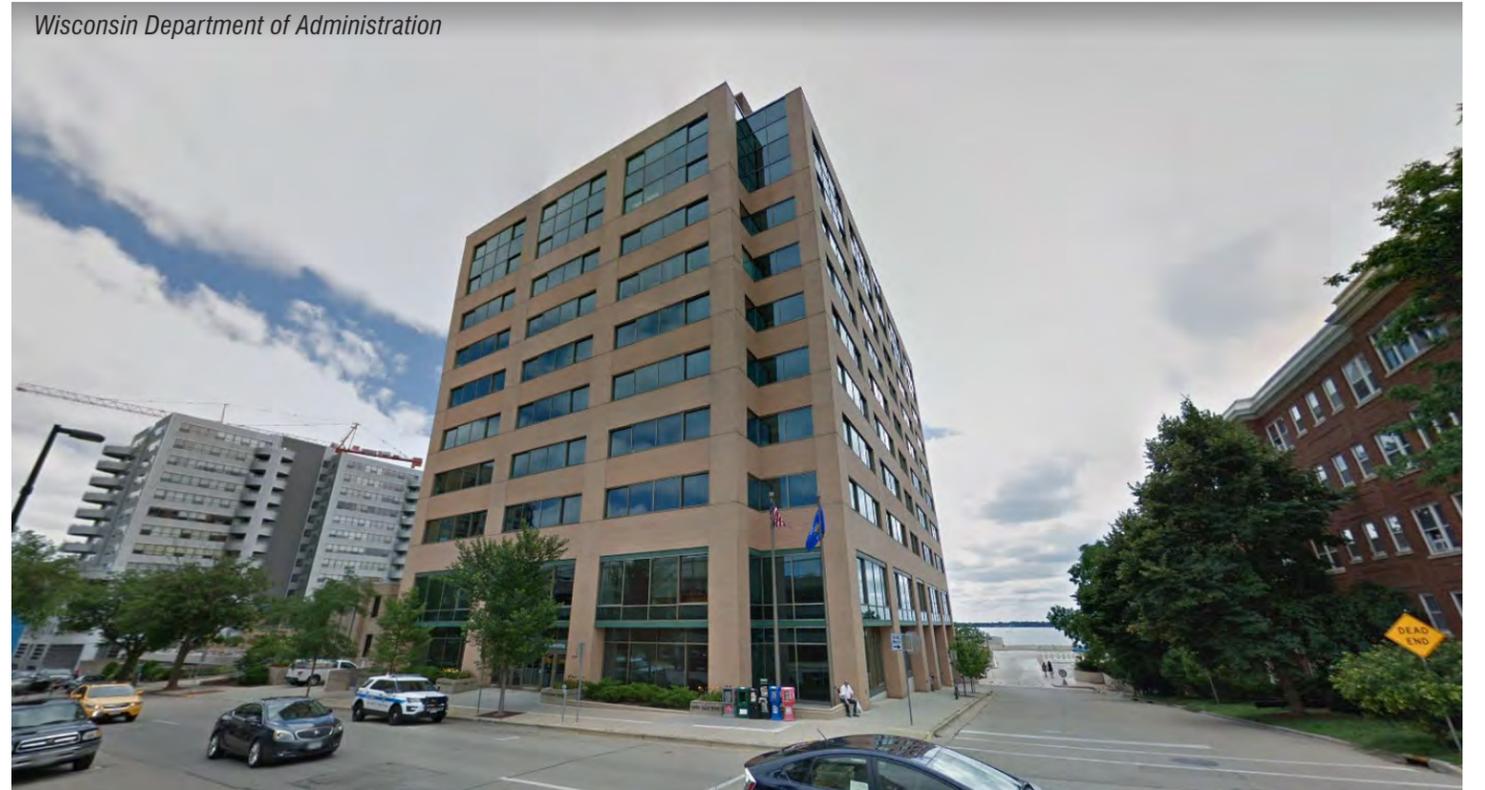

Existing Conditions - Contextual Photos
Judge Doyle Square - 2019.10.00
October 14, 2019



PINCKNEY STREET

PROPERTY LINE

RETAIL

FIRE COMMAND CENTER

FUTURE MAIL ROOM

APARTMENT LOBBY

RETAIL

RETAIL

FUTURE TRASH ROOM

SERVICE

PARKING GARAGE


DOTY STREET ABOVE

WILSON STREET

1 1ST FLOOR
N.T.S.

NEW MMB ANNEX


PROPERTY LINE

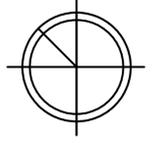


PROJECT TITLE:
JUDGE
DOYLE
SQUARE

**Potter
Lawson**
Success by Design


K02
knothe + bruce
ARCHITECTS

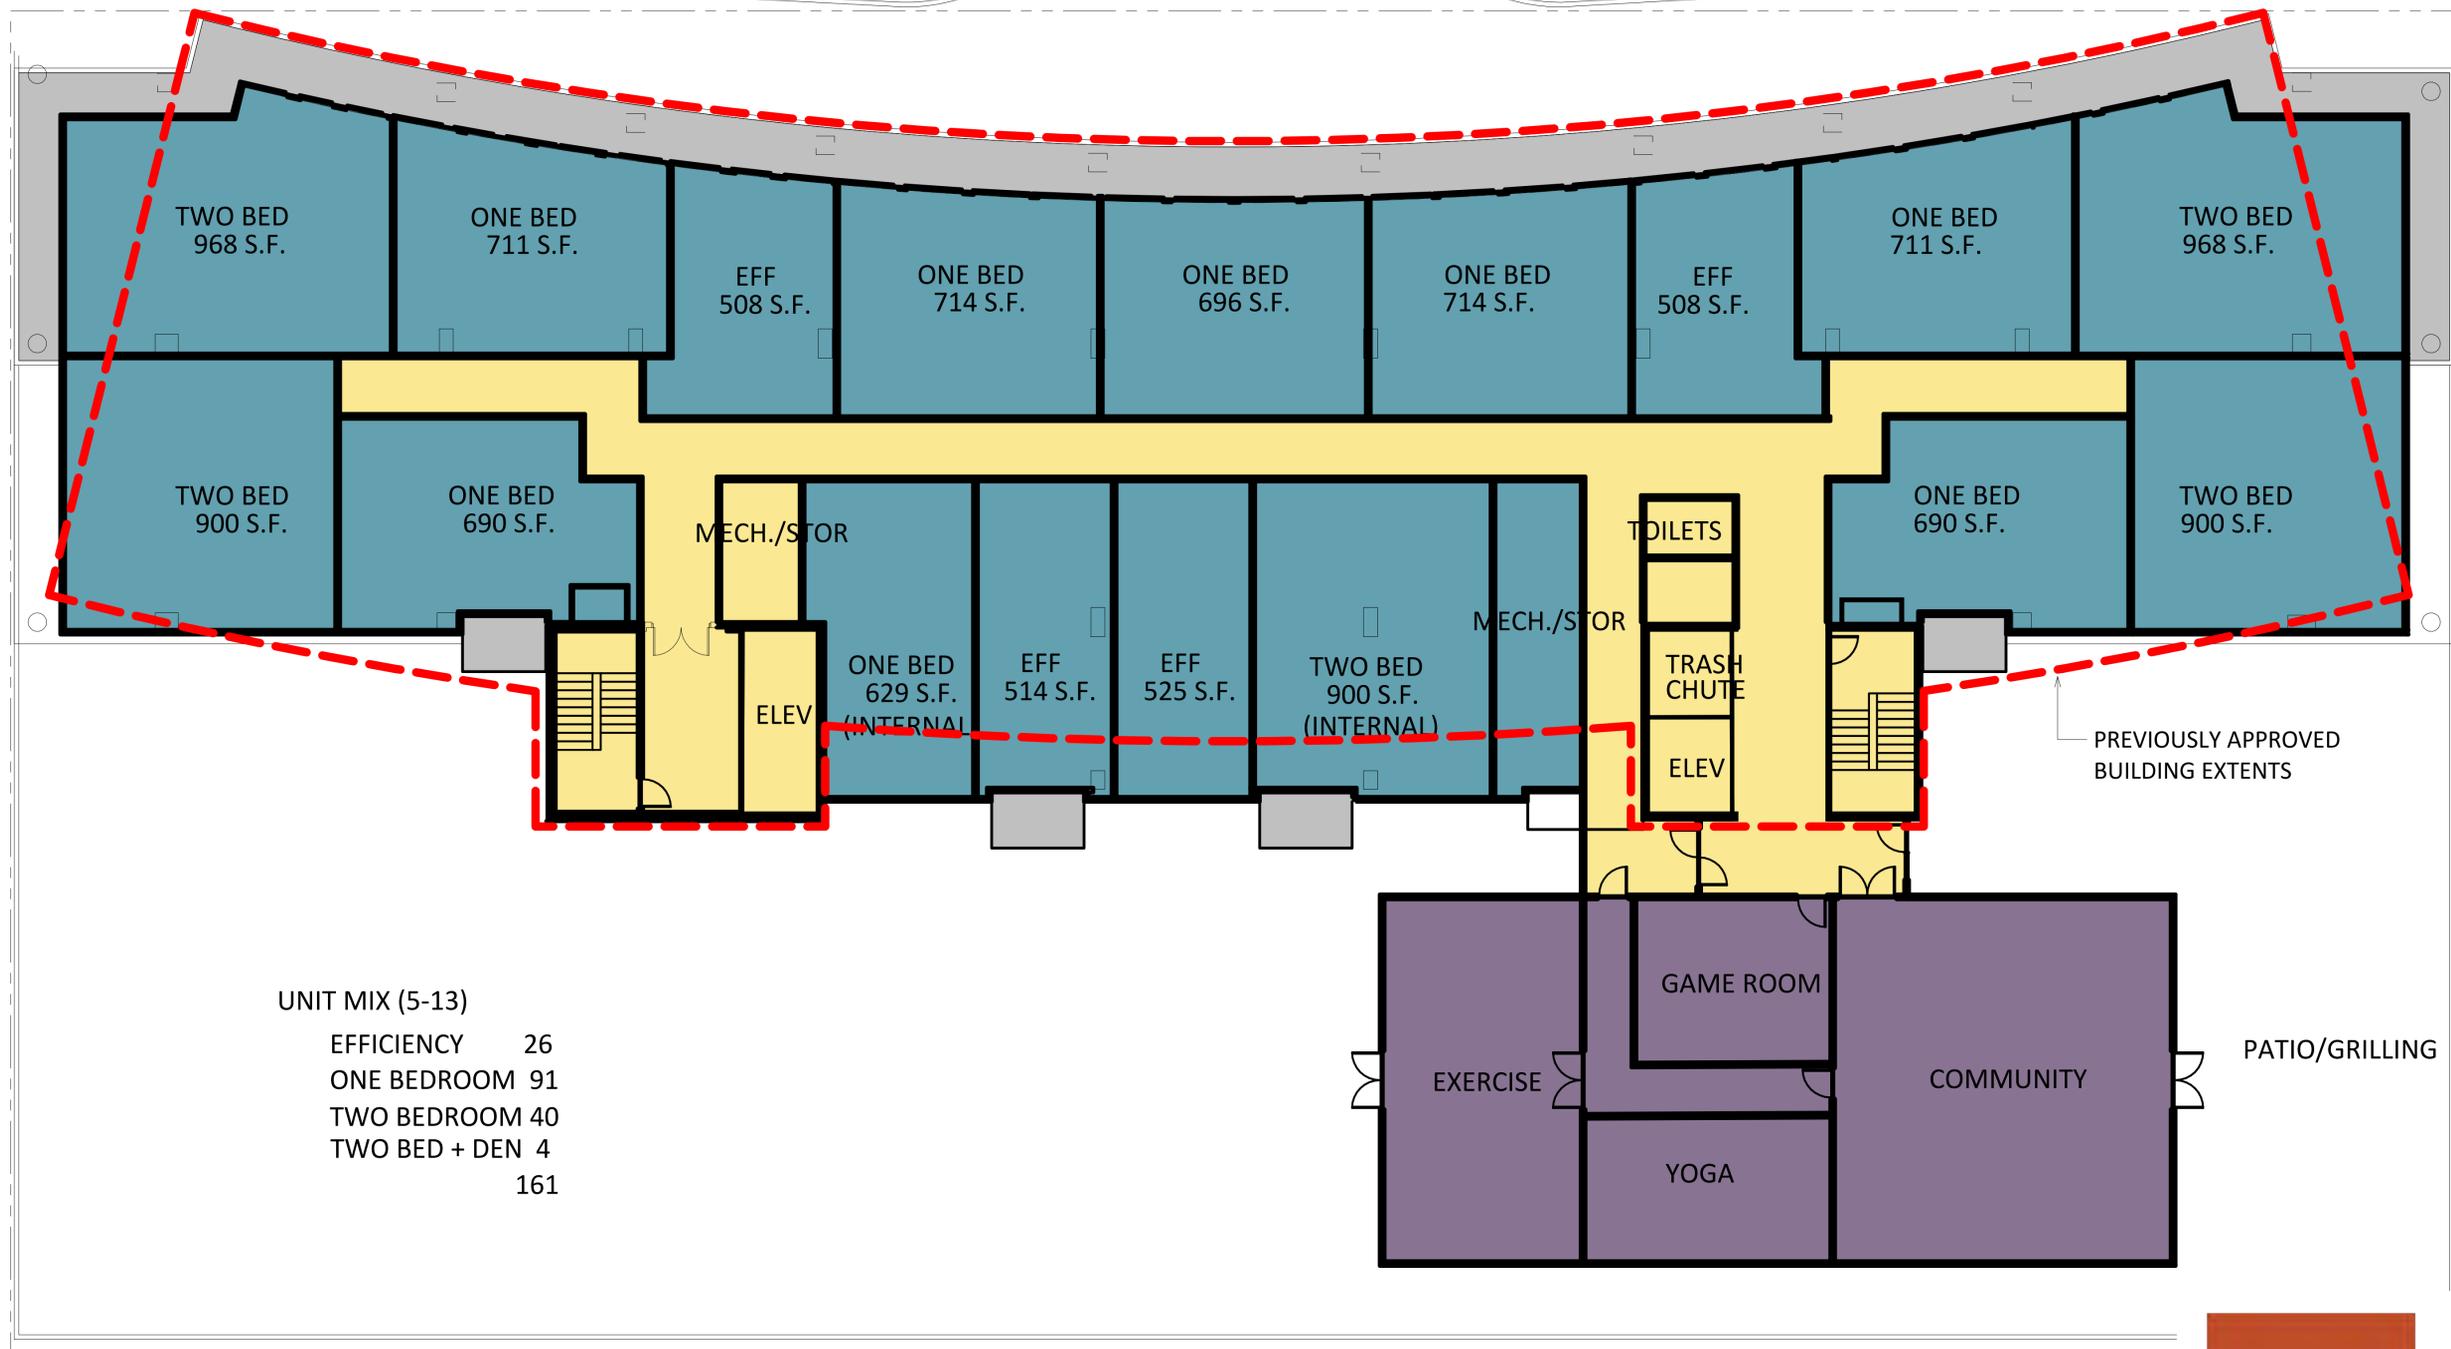


1 5TH FLOOR PLAN
A-1.1 N.T.S.

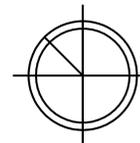

PROJECT TITLE:
JUDGE
DOYLE
SQUARE

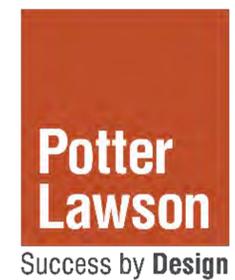

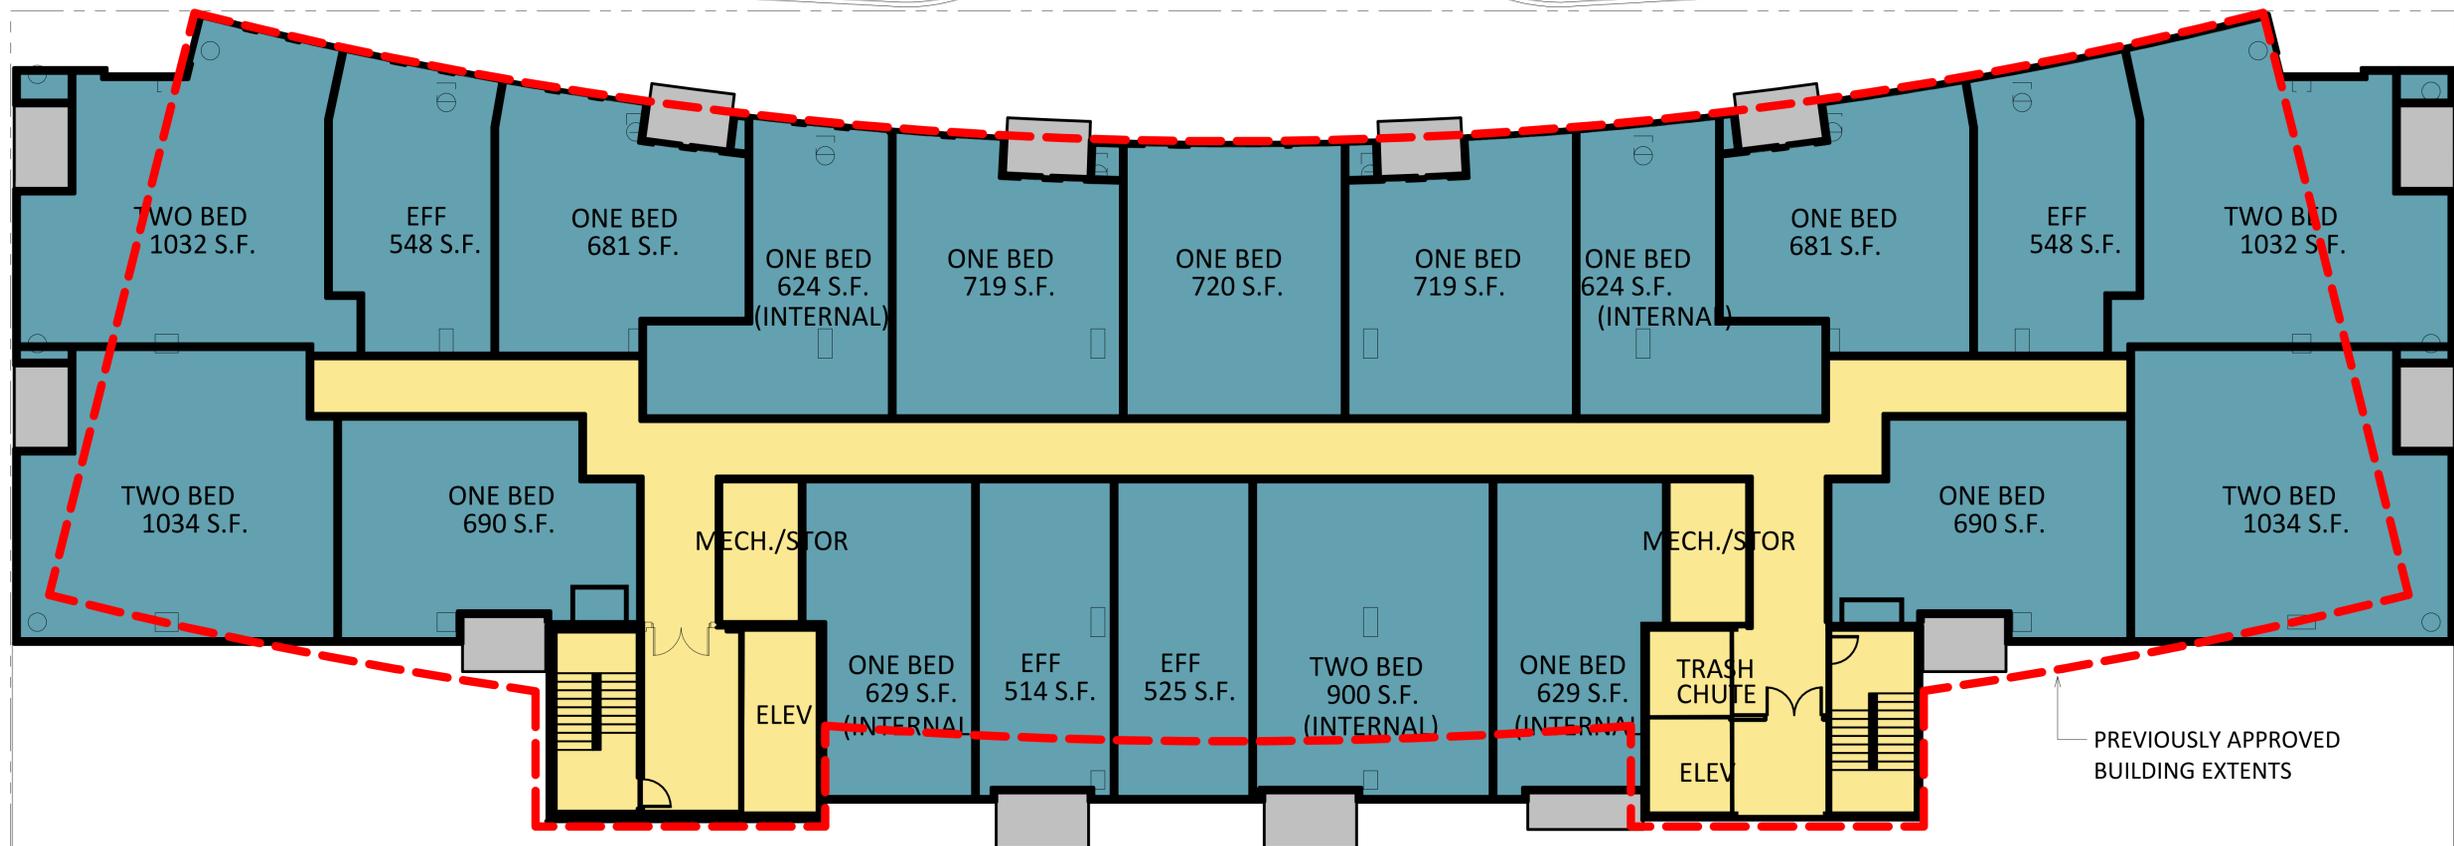


PREVIOUSLY APPROVED BUILDING EXTENTS


1
A-1.2


FLOOR PLANS 6TH - 12TH

N.T.S.

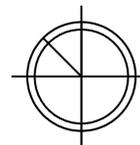


PROJECT TITLE:
JUDGE
DOYLE
SQUARE

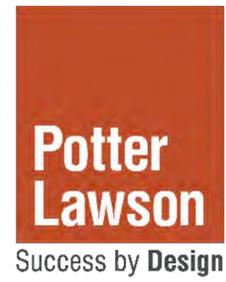


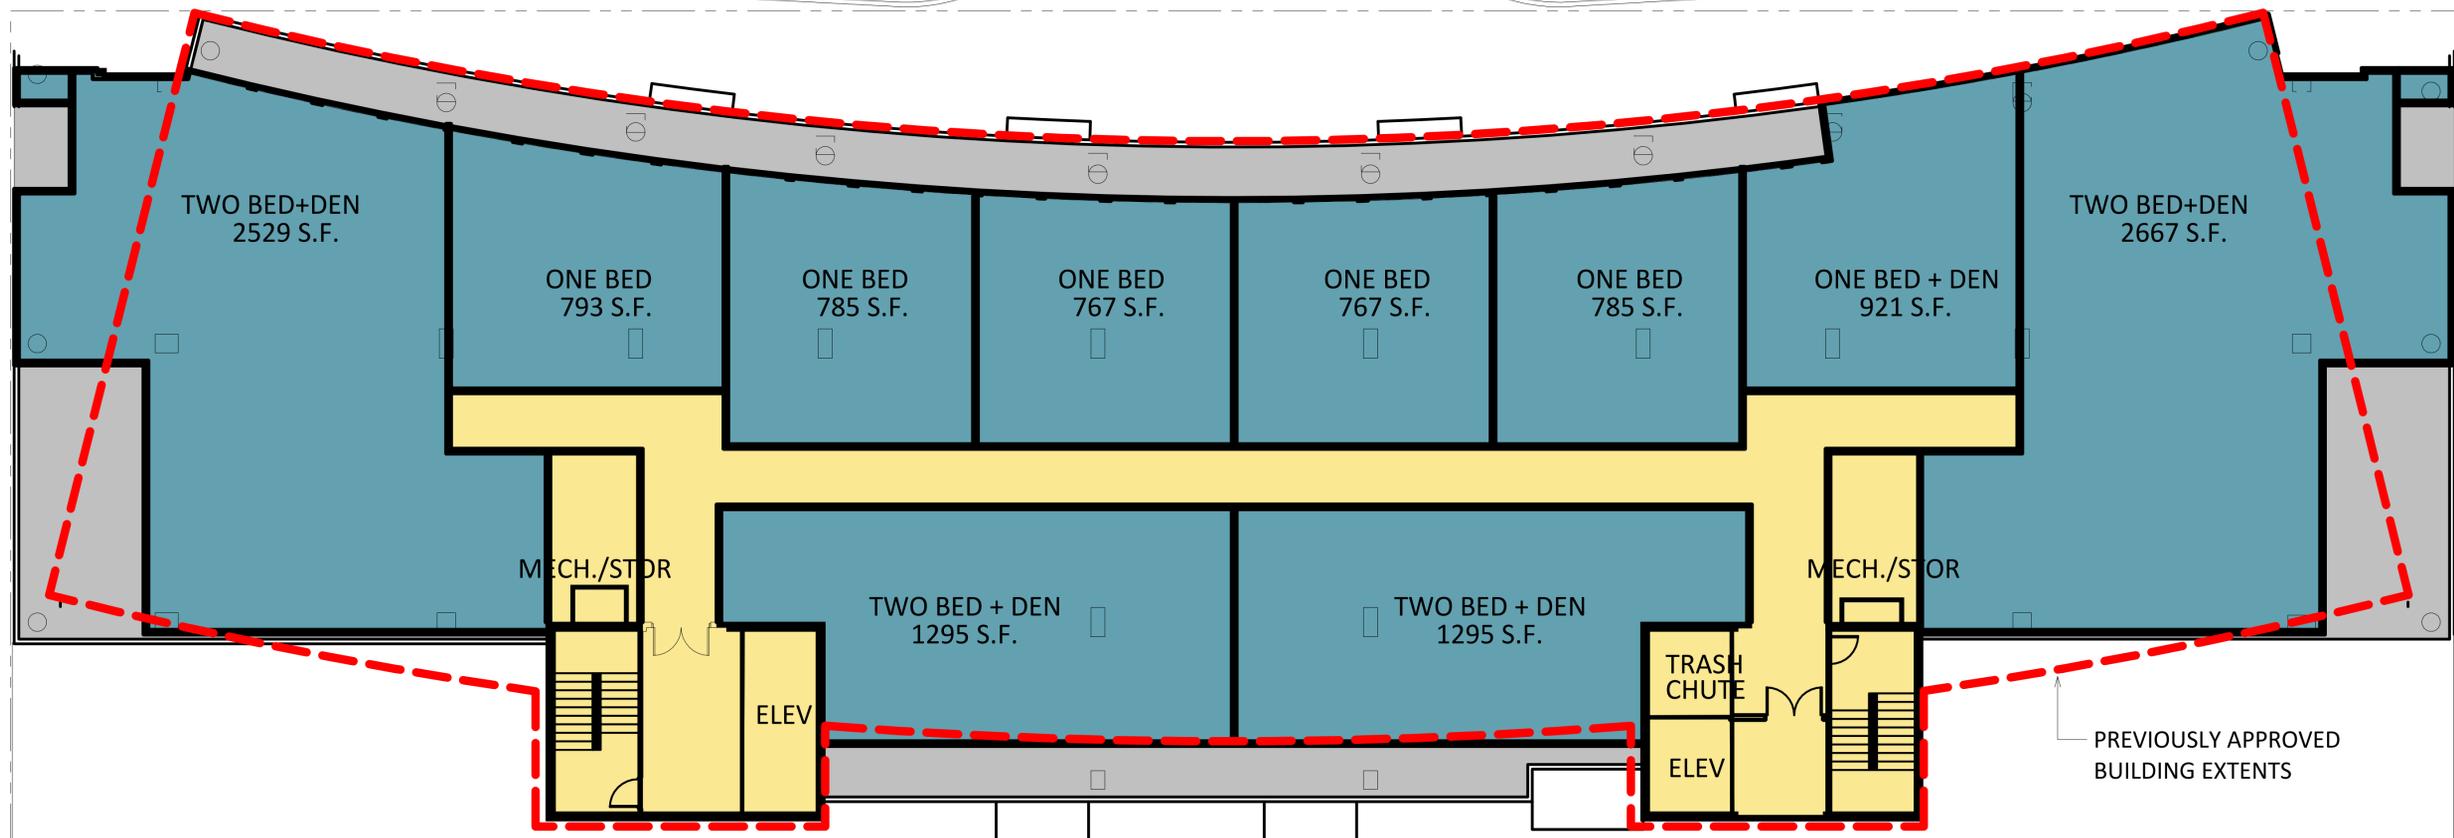


1 PENTHOUSE LEVEL
A-1.9 N.T.S.

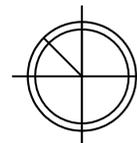


PROJECT TITLE:
JUDGE
DOYLE
SQUARE

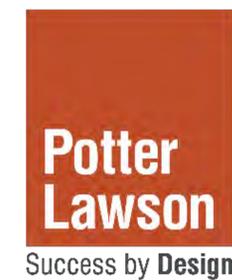


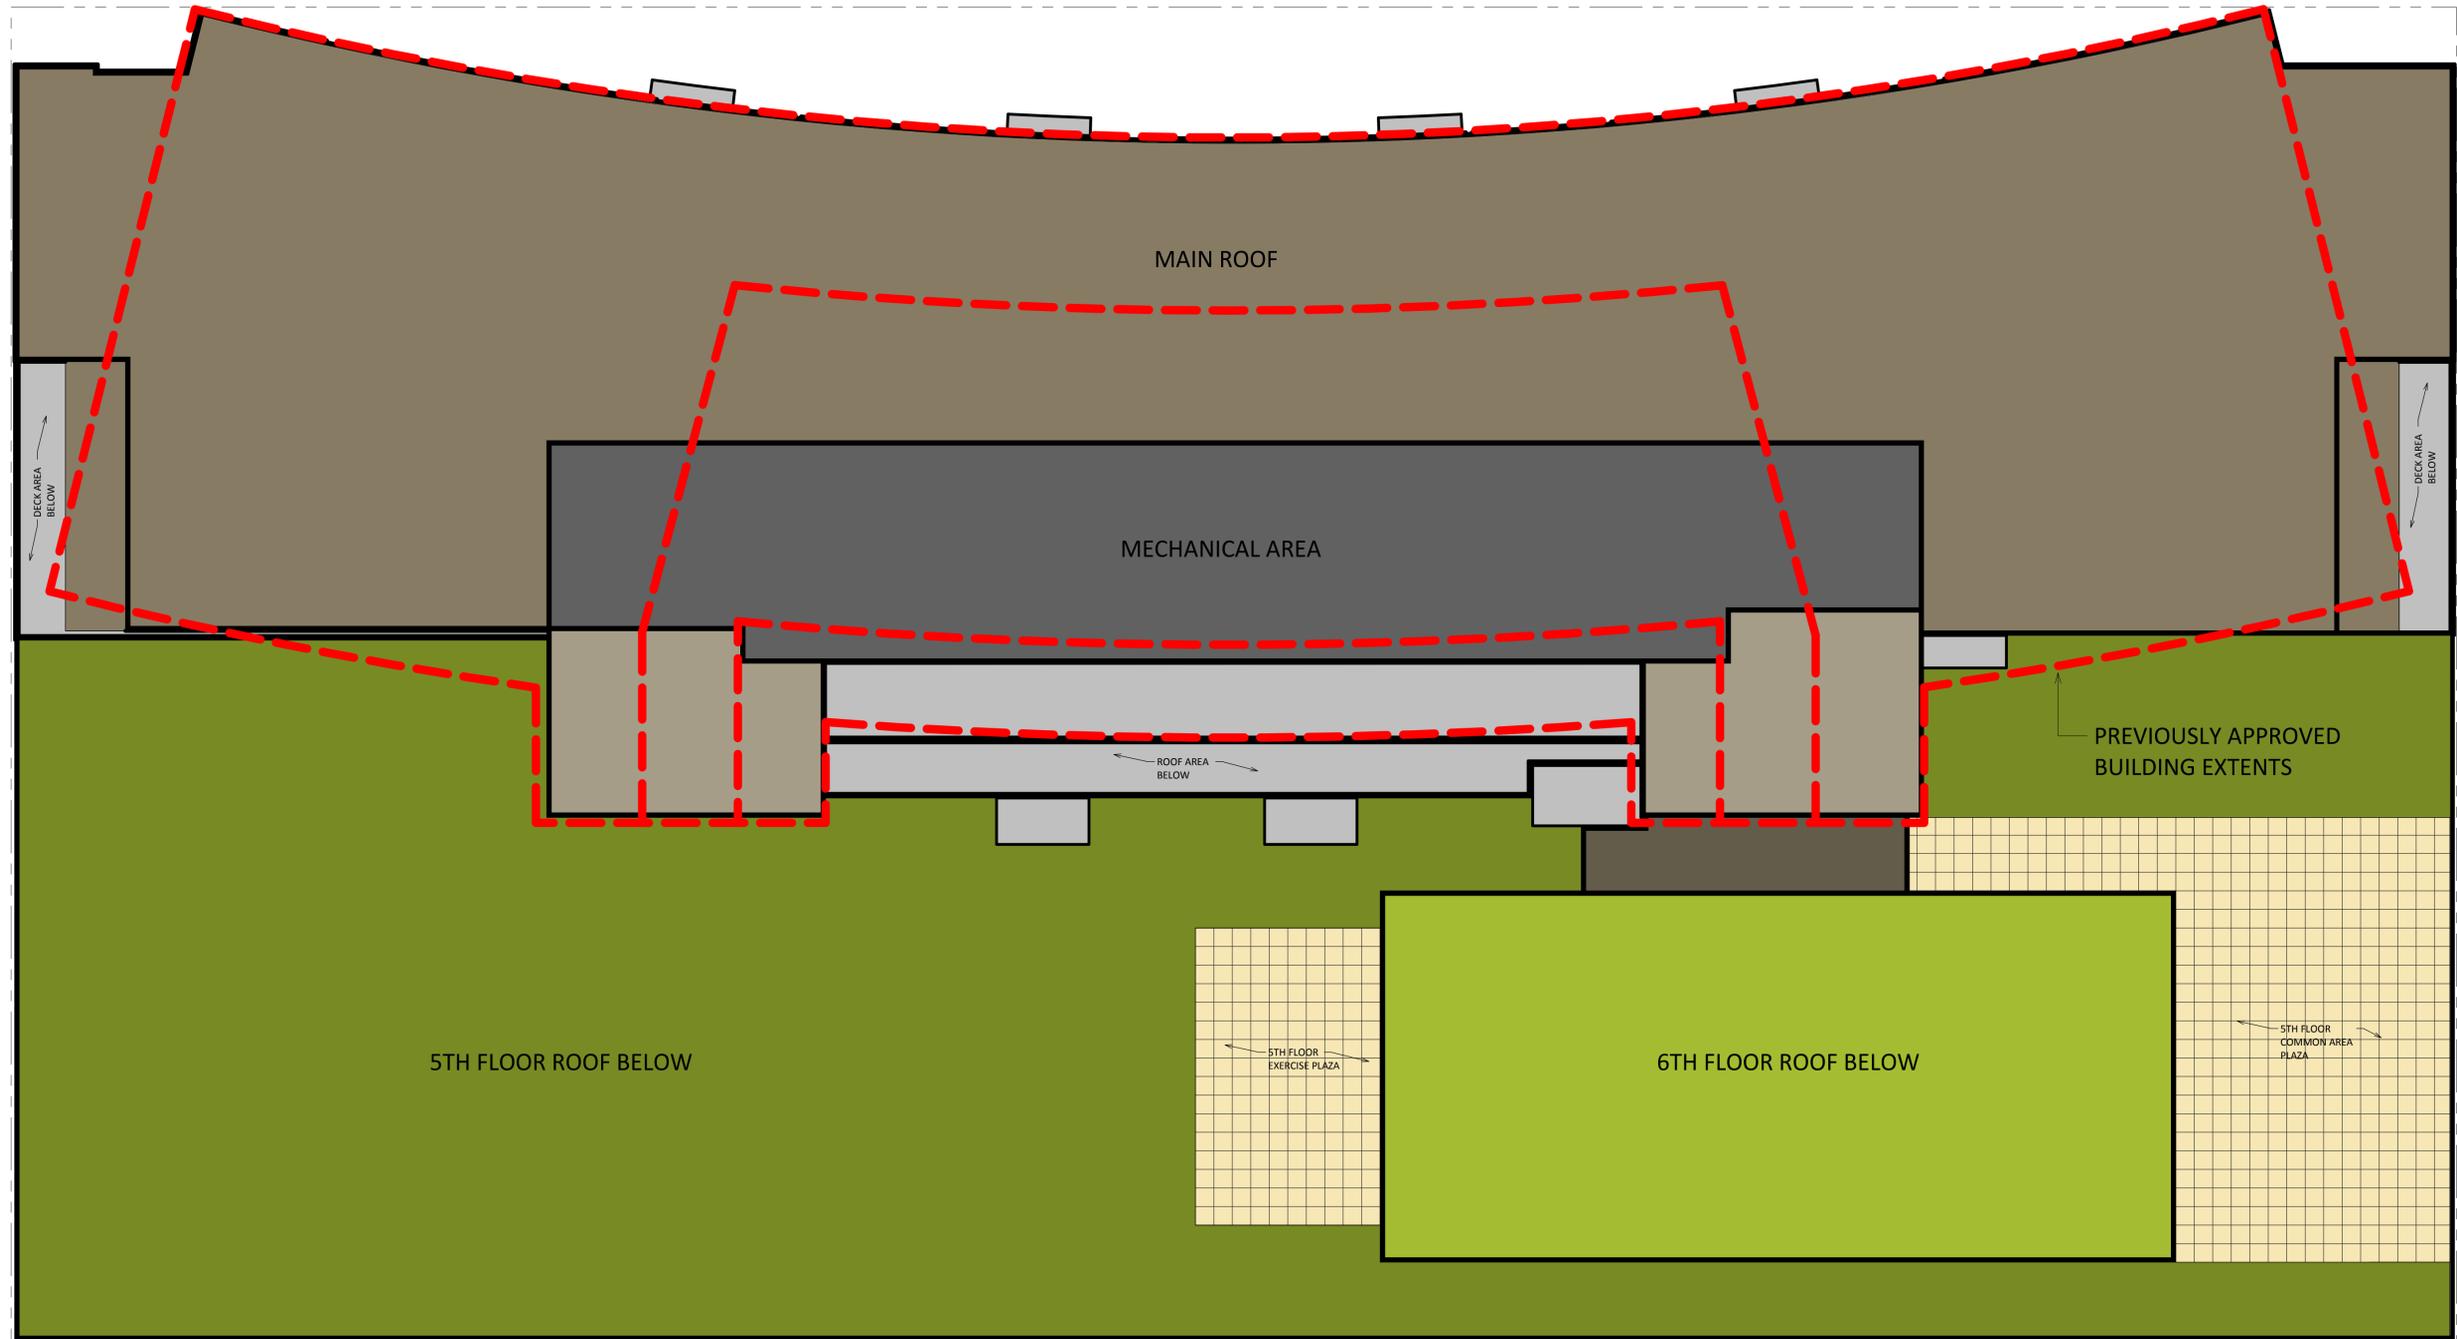


1 ROOF PLAN
A-1.10 N.T.S.

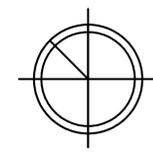

PROJECT TITLE:
JUDGE
DOYLE
SQUARE

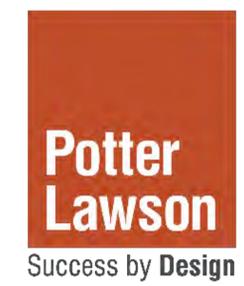

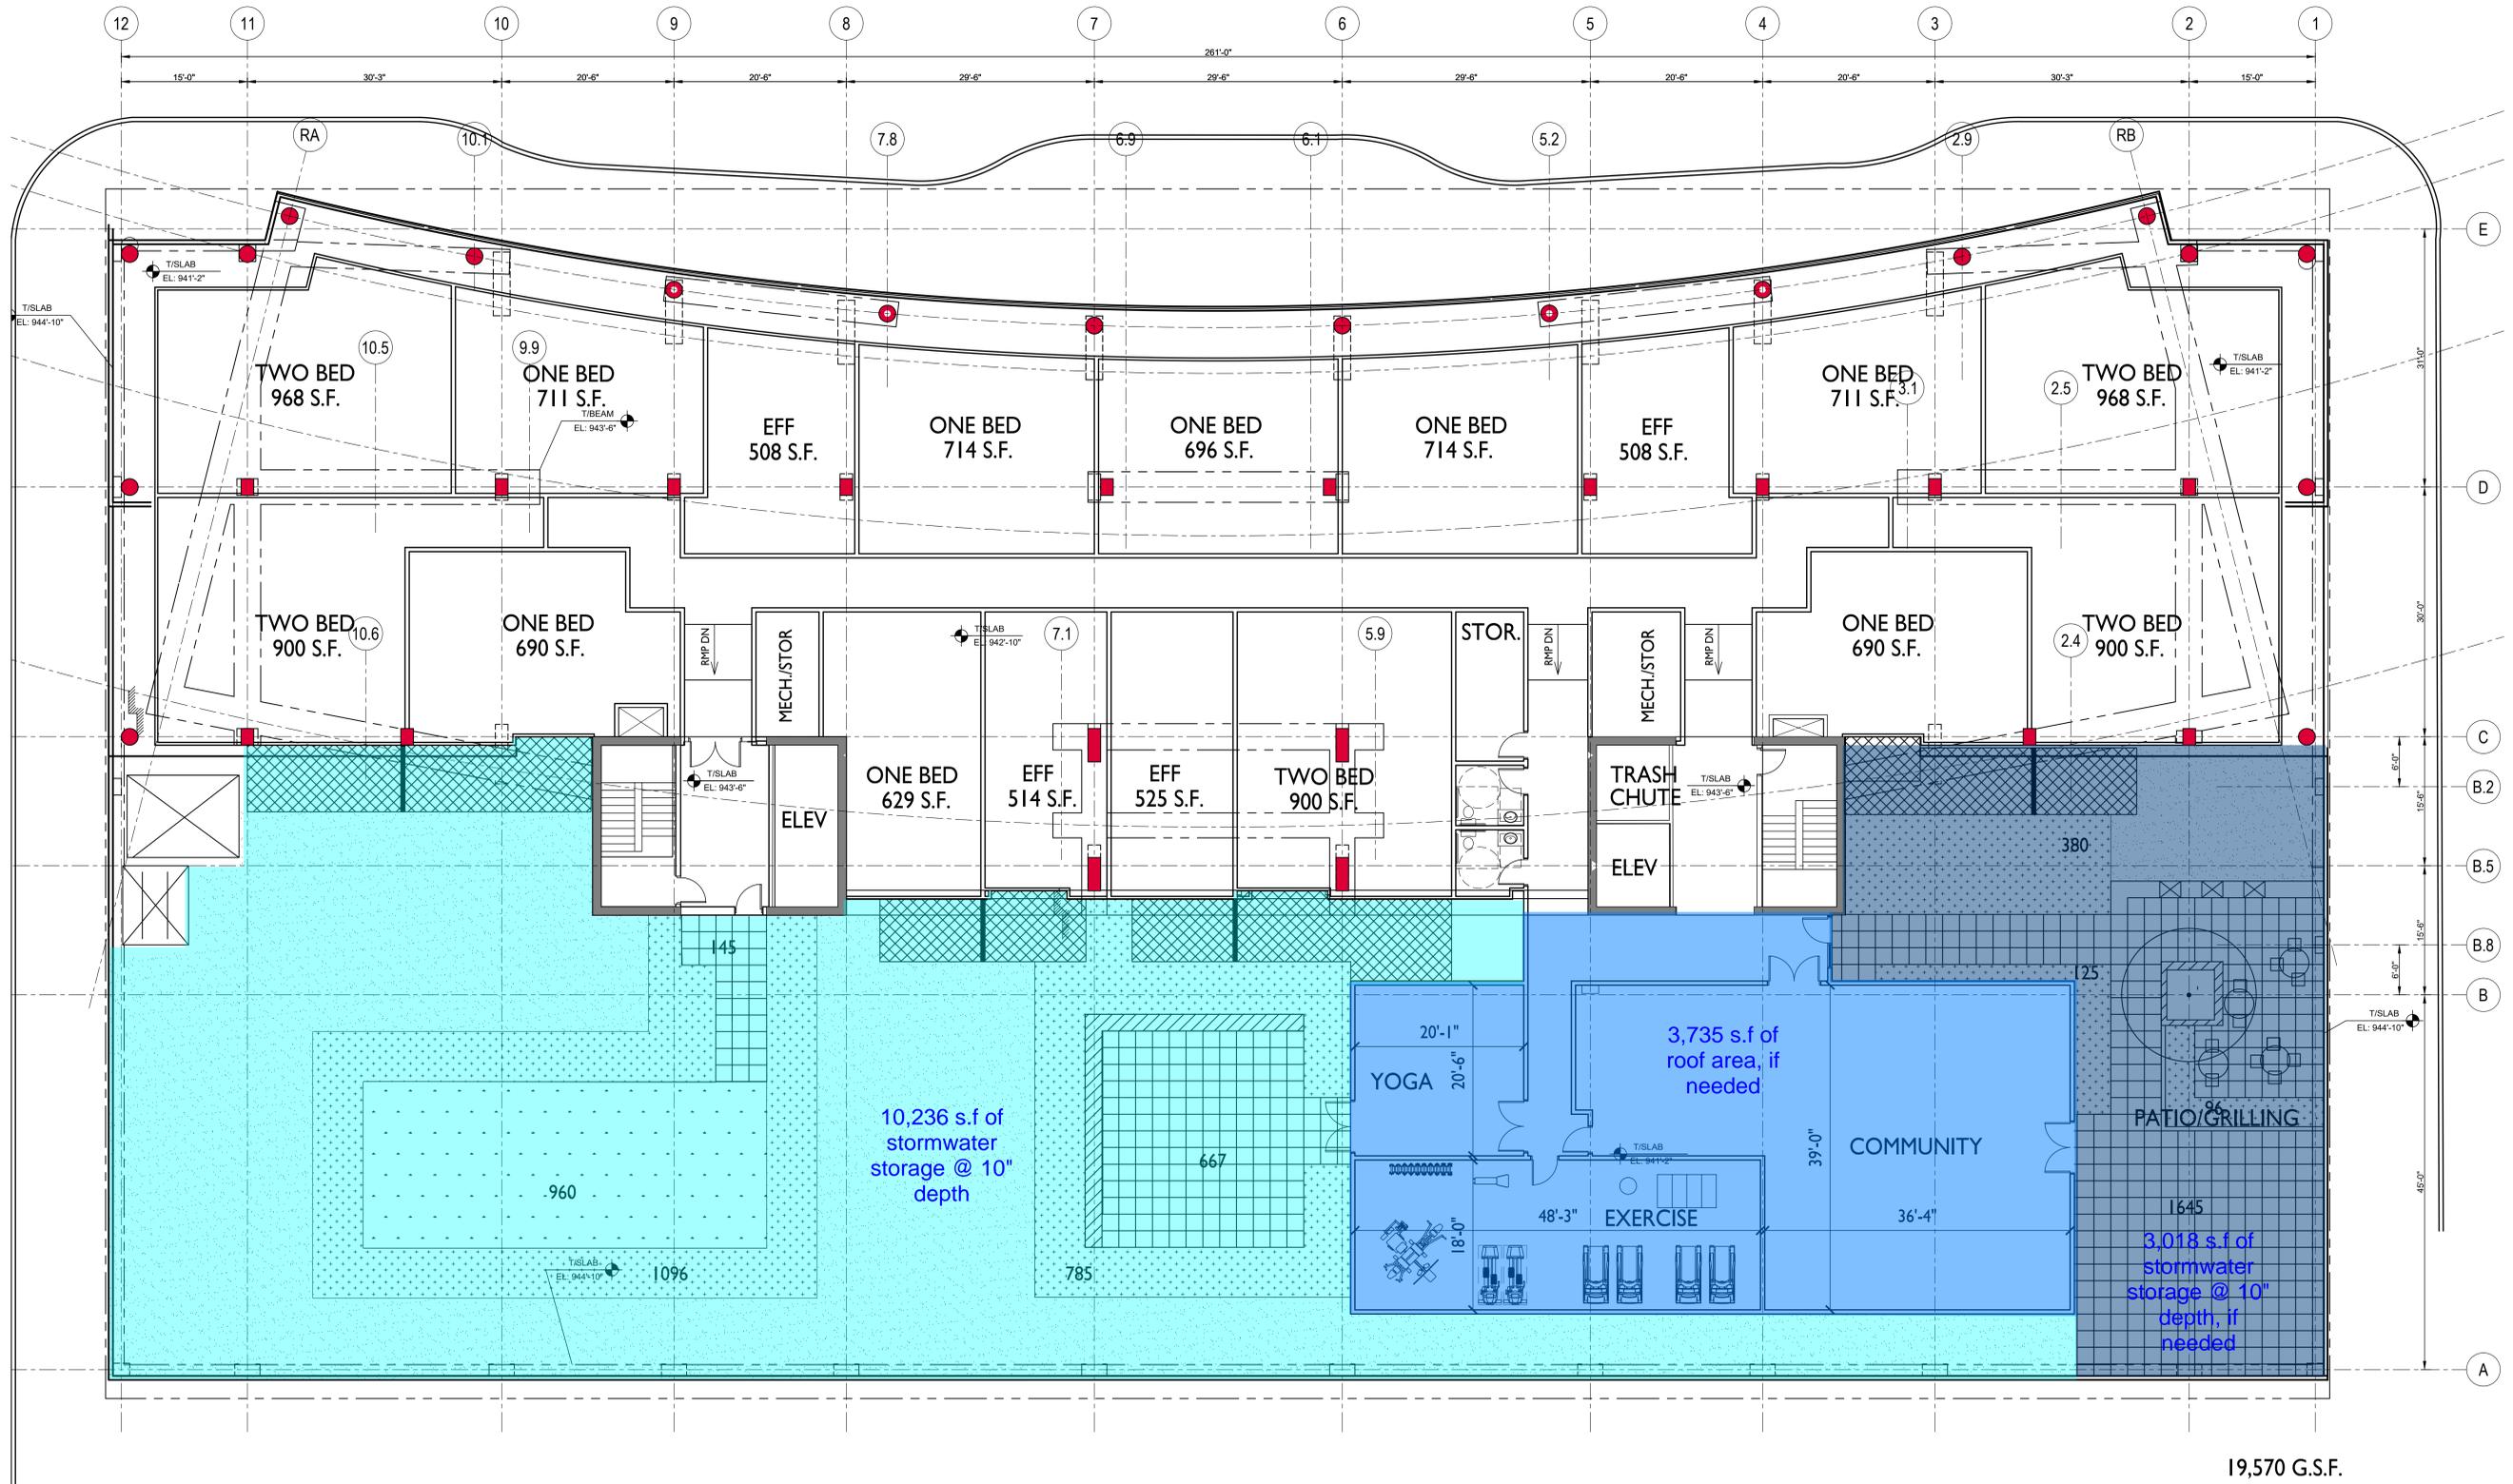

19,570 G.S.F.

ISSUED

PROJECT TITLE
Judge Doyle Square

SHEET TITLE
Fifth Floor Plan

SHEET NUMBER

A-1.5

PROJECT NO.
 © Knothe & Bruce Architects, LLC


FIFTH FLOOR PLAN
 A-1.5 1/8" = 1'-0"





Stone House Development - Contextual Aerial Views
Judge Doyle Square - 2019.10.00
October 14, 2019



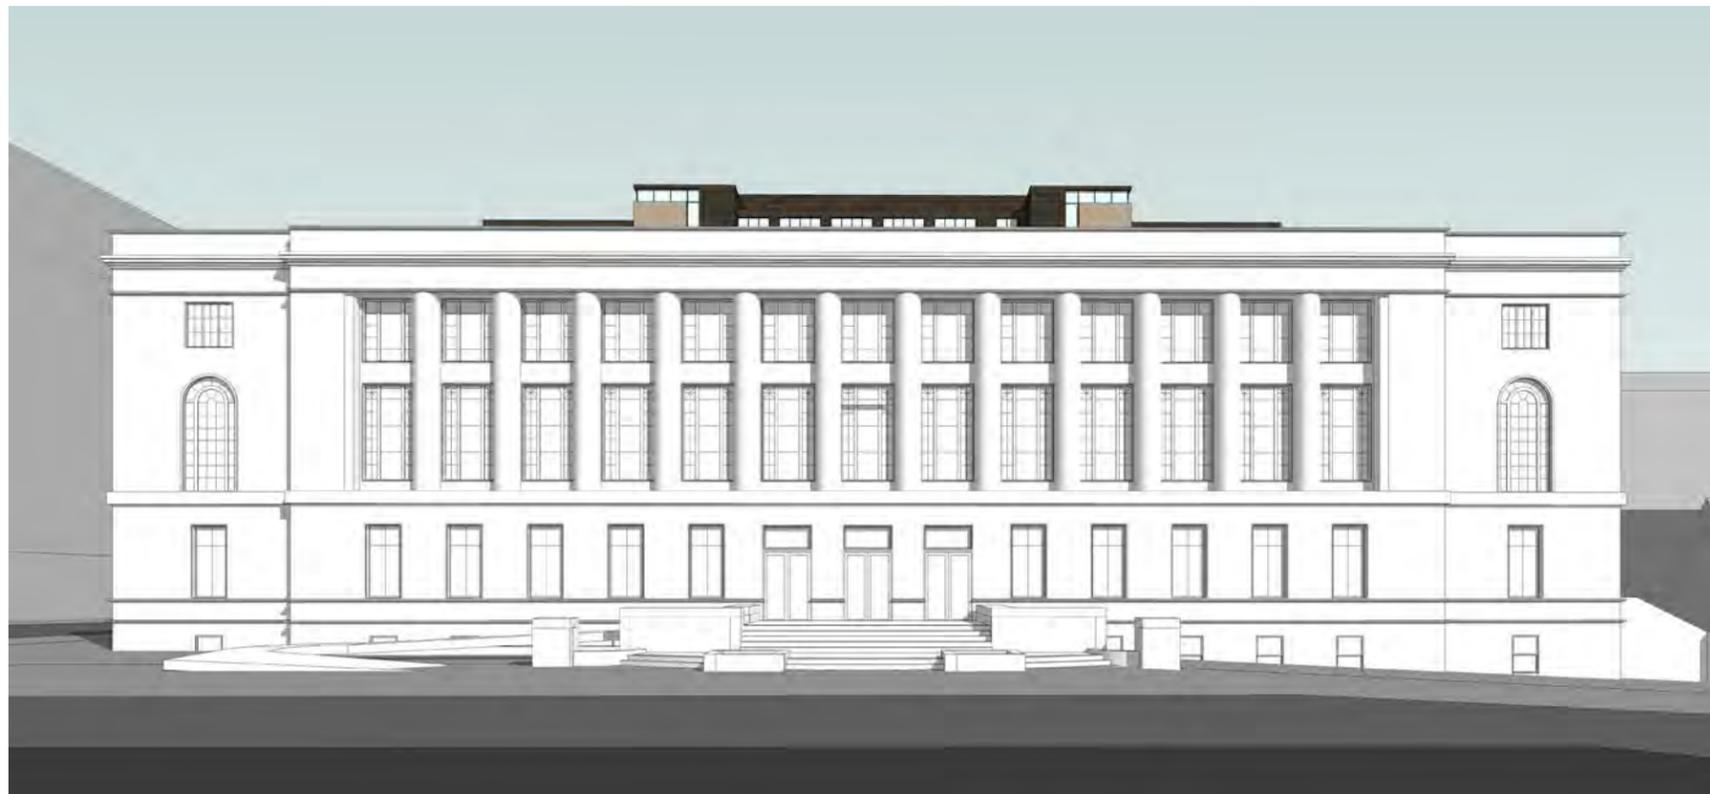

Stone House Development - Contextual Perspective Views
 Judge Doyle Square - 2019.10.00
 October 14, 2019

- ① Brick Veneer
- ② Metal Panel 1
- ③ Metal Panel 2



Elevation from East Doty Street



Elevation from East Wilson Street







South East Elevation
 Judge Doyle Square
 October 14, 2019







North West Elevation
 Judge Doyle Square
 October 14, 2019

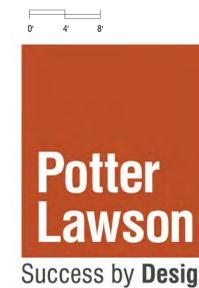

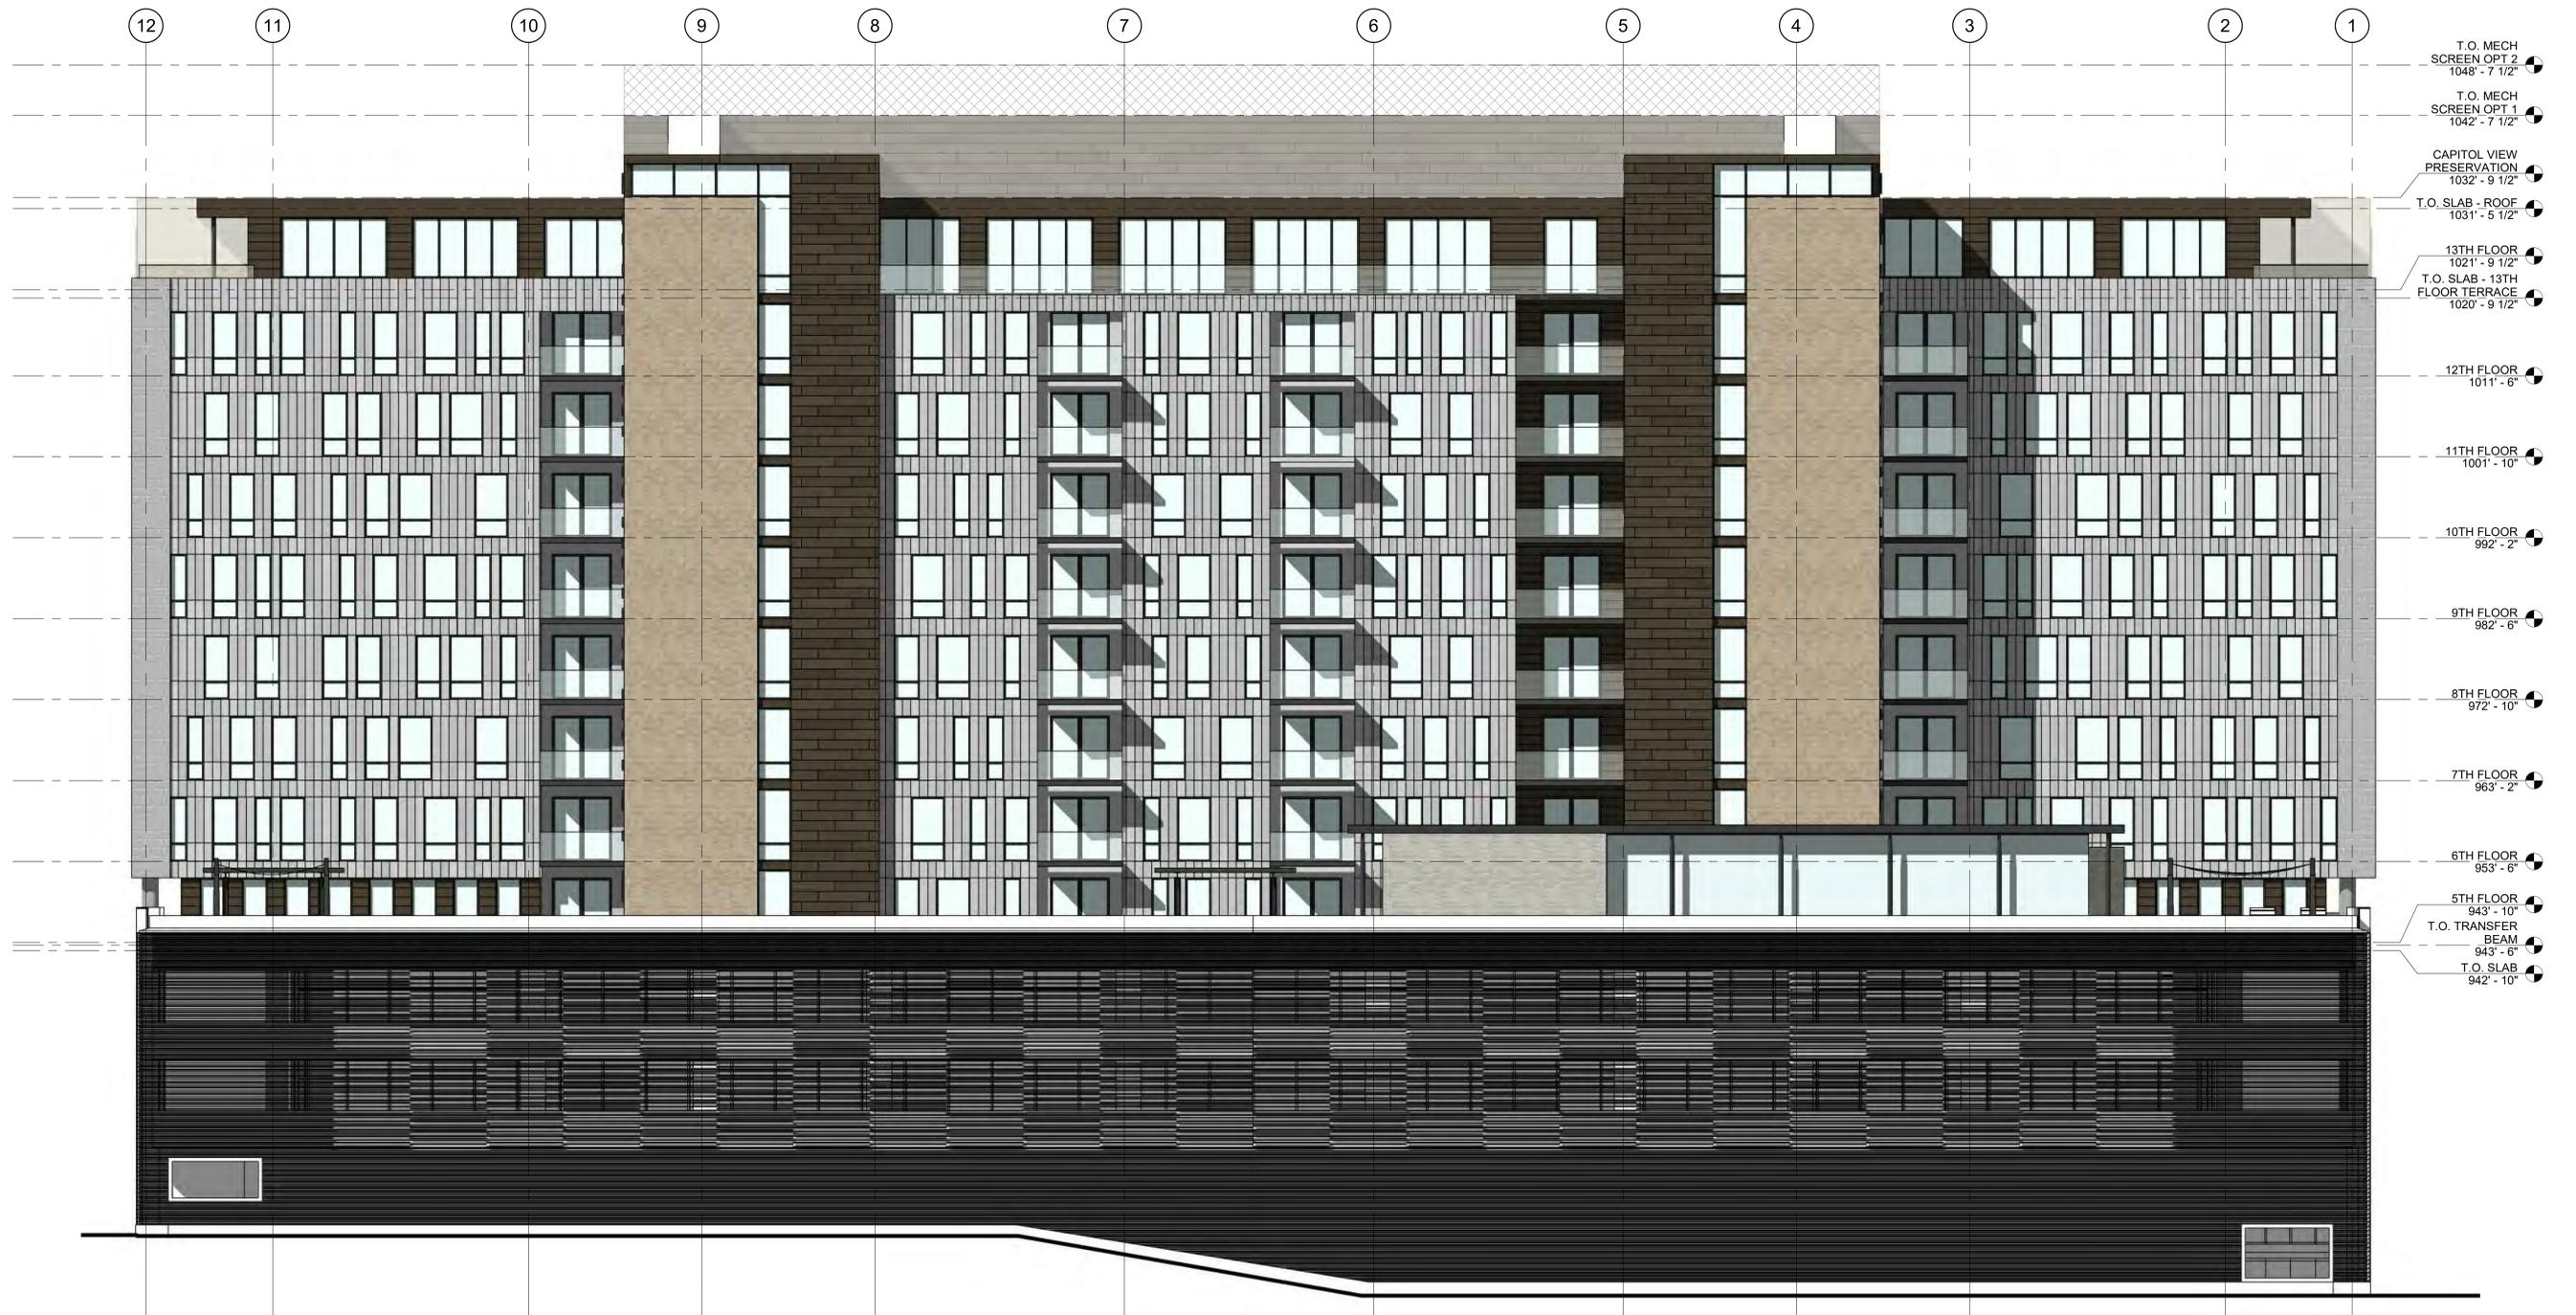


South West Elevation
 Judge Doyle Square
 October 14, 2019

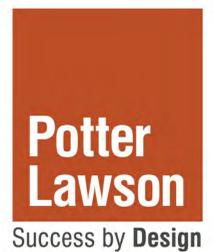

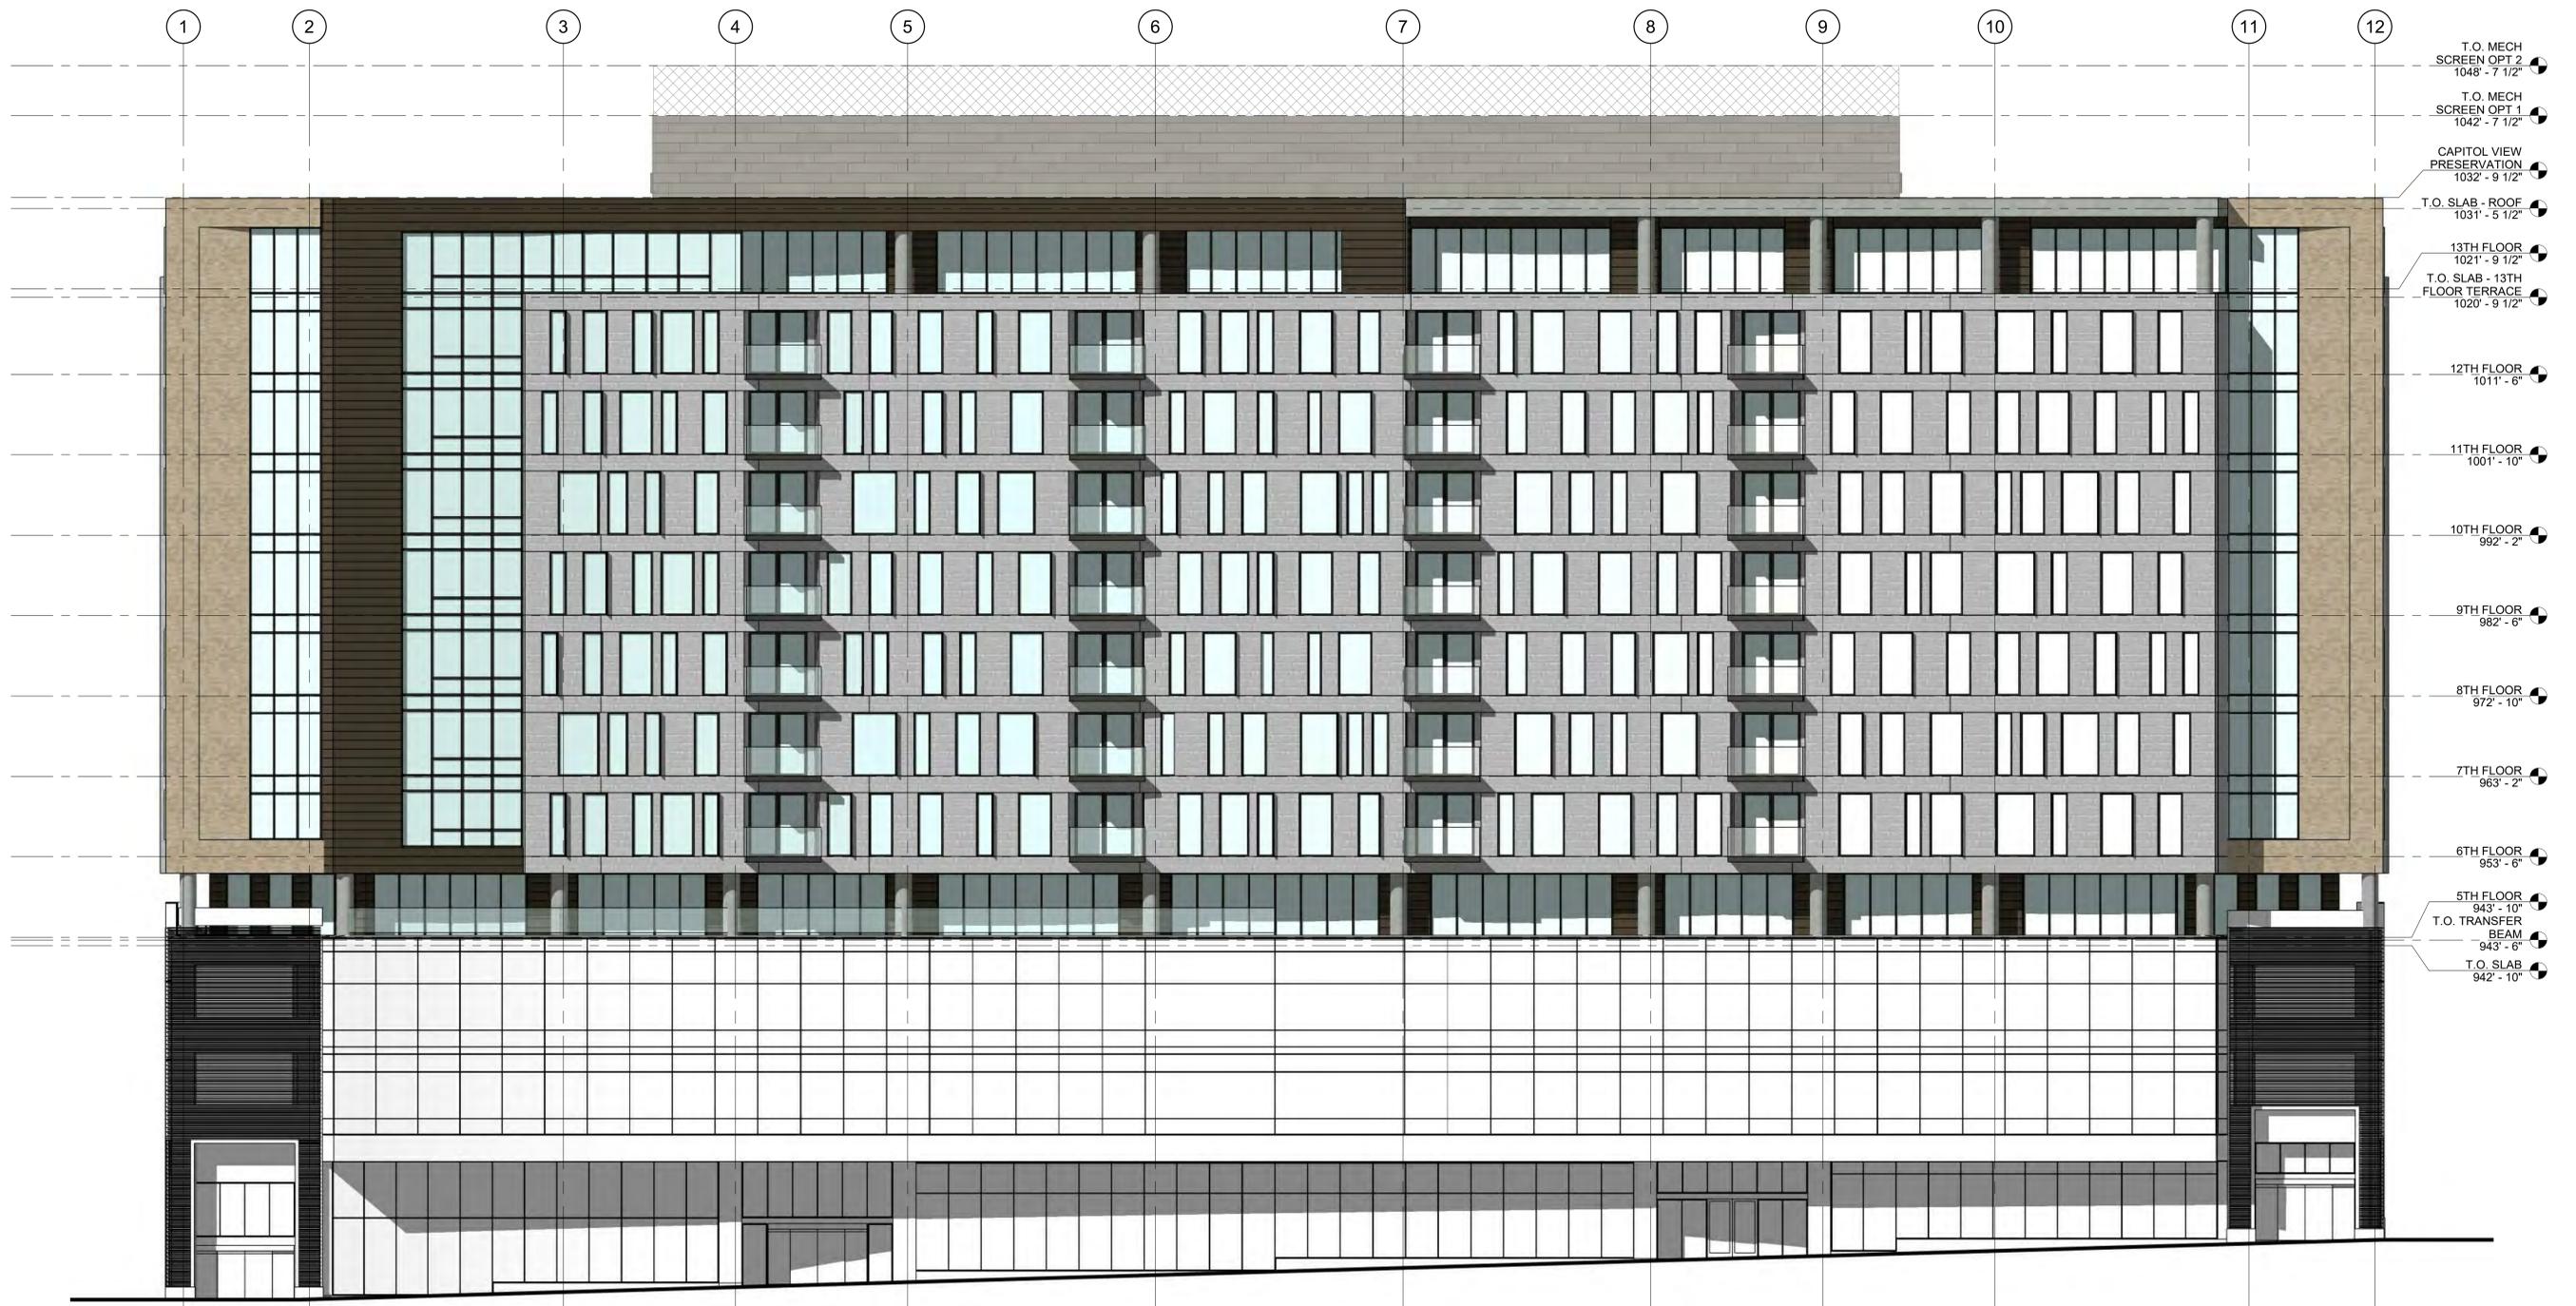

North East Elevation
 Judge Doyle Square
 October 14, 2019

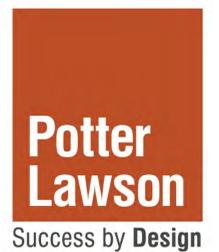



Spring Equinox

Summer Solstice

Fall Equinox

Winter Solstice

9:00 AM

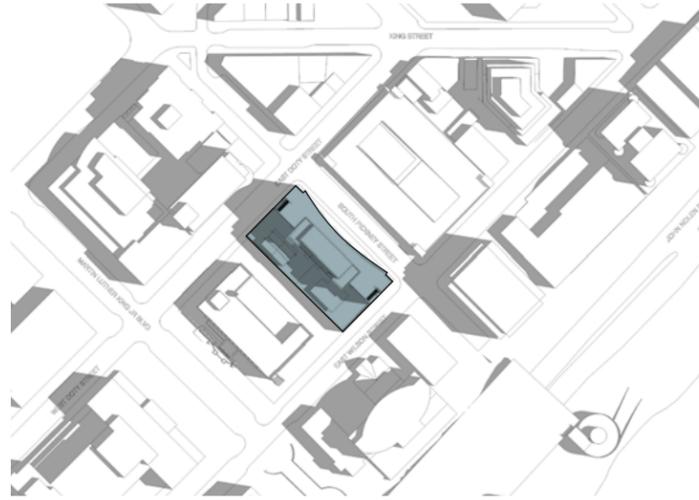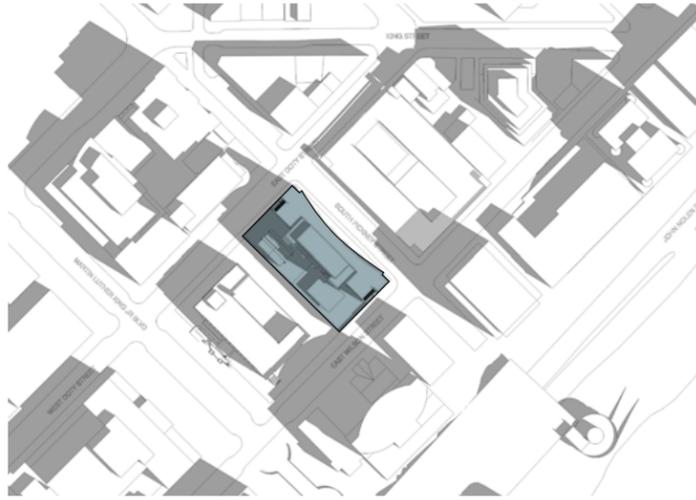

12:00 PM



3:00 PM





Initial Concept Rendering
Judge Doyle Square - 2019.10.00
October 30, 2019

