



City of Madison

Conditional Use

Location

5050 Lake Mendota Drive

Applicant

Jessica Harrison


Request

Construct accessory building on lakefront parcel


Public Hearing Date

Plan Commission

November 21, 2022

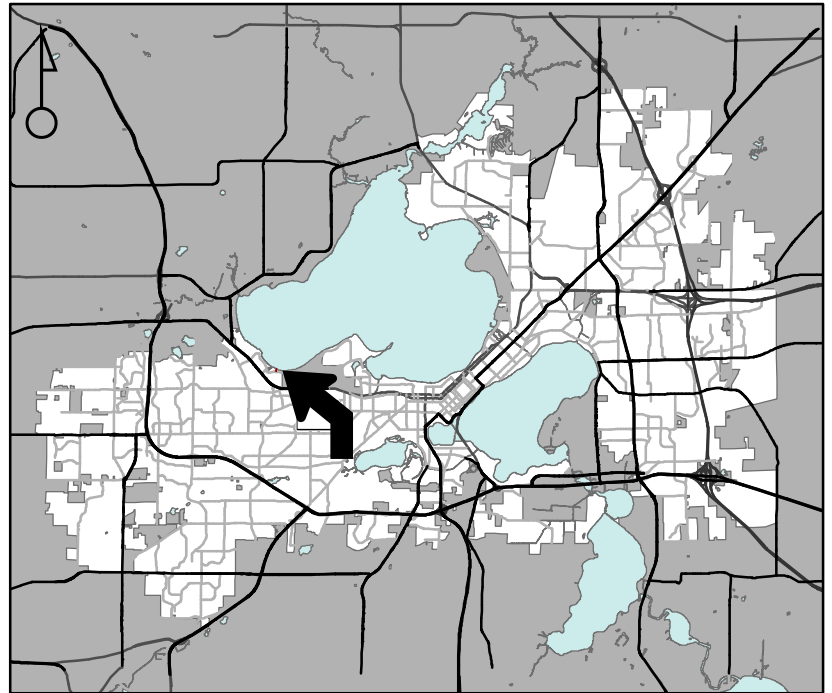

For Questions Contact: Lisa McNabola at: 243-0554 or lmcnabola@cityofmadison.com or City Planning at 266-4635

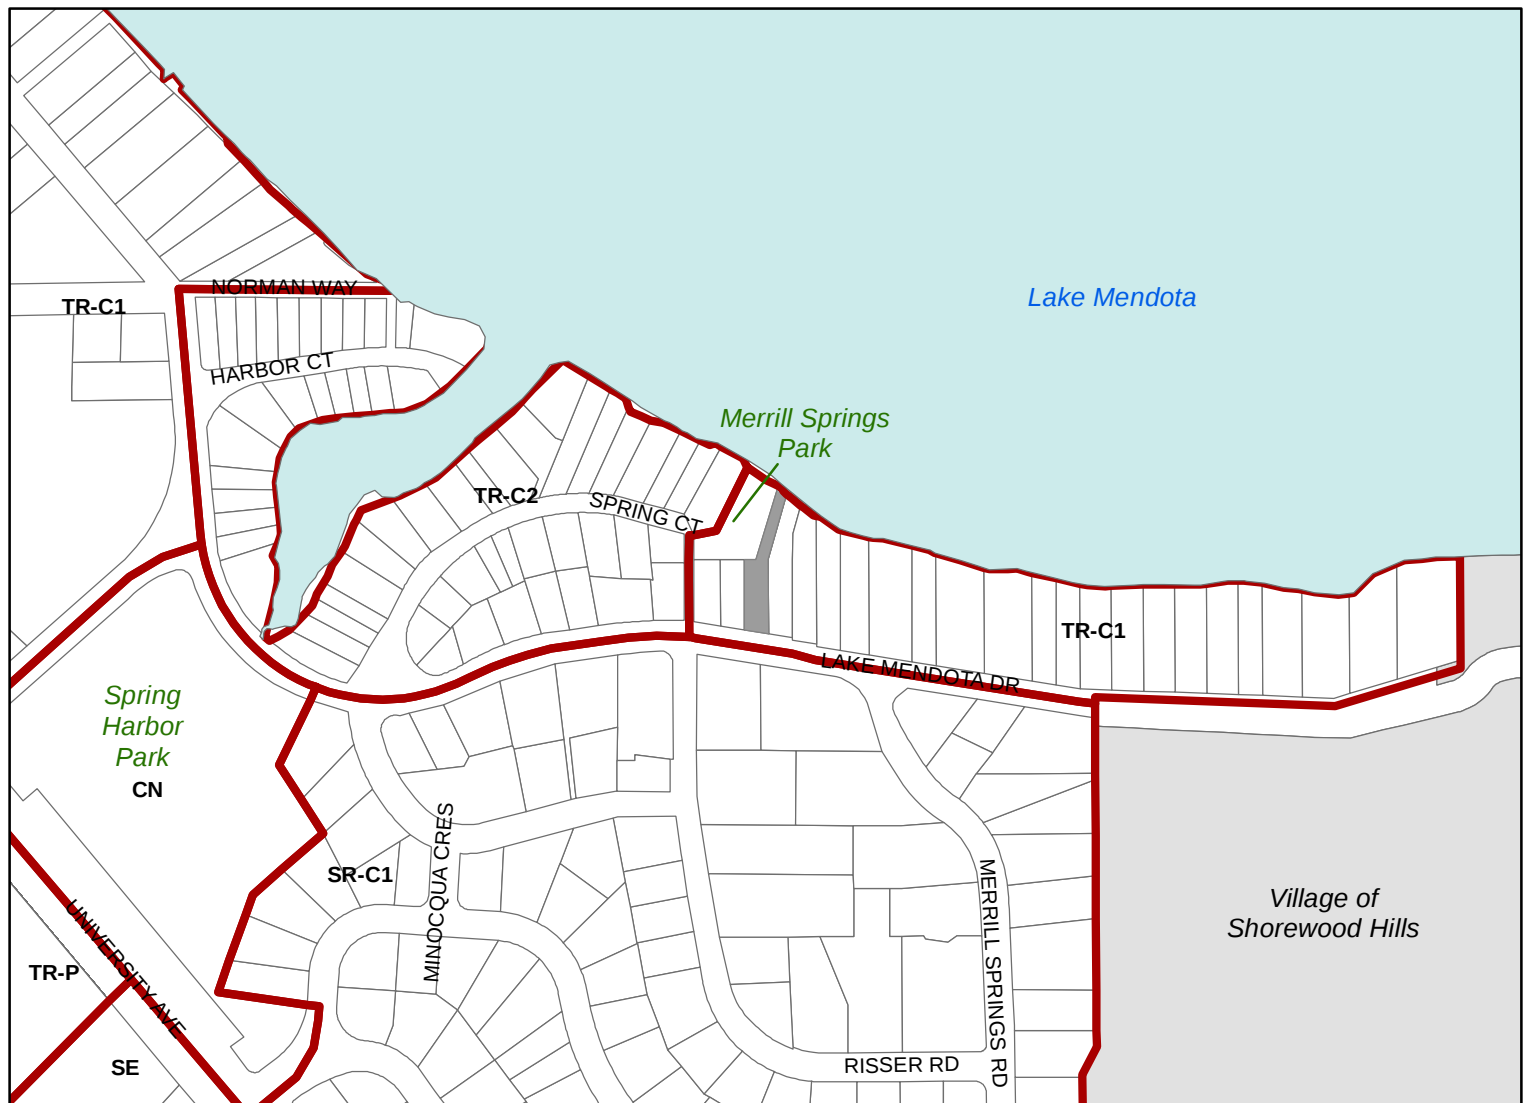

Scale : 1" = 400'

City of Madison, Planning Division : JC : Date : 10-20-22

