



Location

4035 Owl Creek Drive

Project Name

Isthmus Engineering Building Addition

Applicant

Jeff Yarwood, Isthmus Engineering

Brian Meister, Quam Engineering

Existing Use

Office/industrial building


Proposed Use

Demolish street-facing wall of office/industrial building to construct an addition


Public Hearing Date

Plan Commission

July 25, 2022

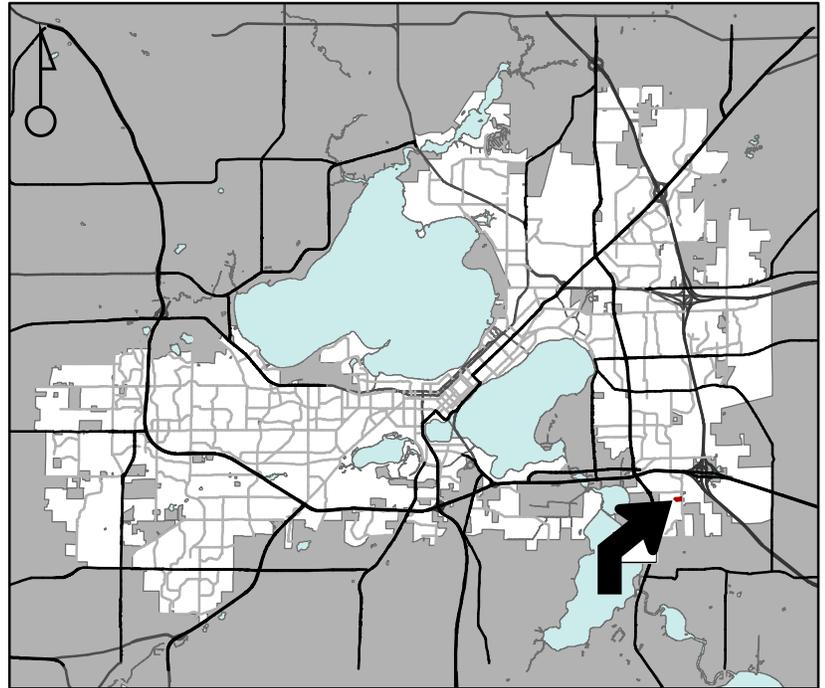

For Questions Contact: Chris Wells at: 261-9135 or cwells@cityofmadison.com or City Planning at 266-4635

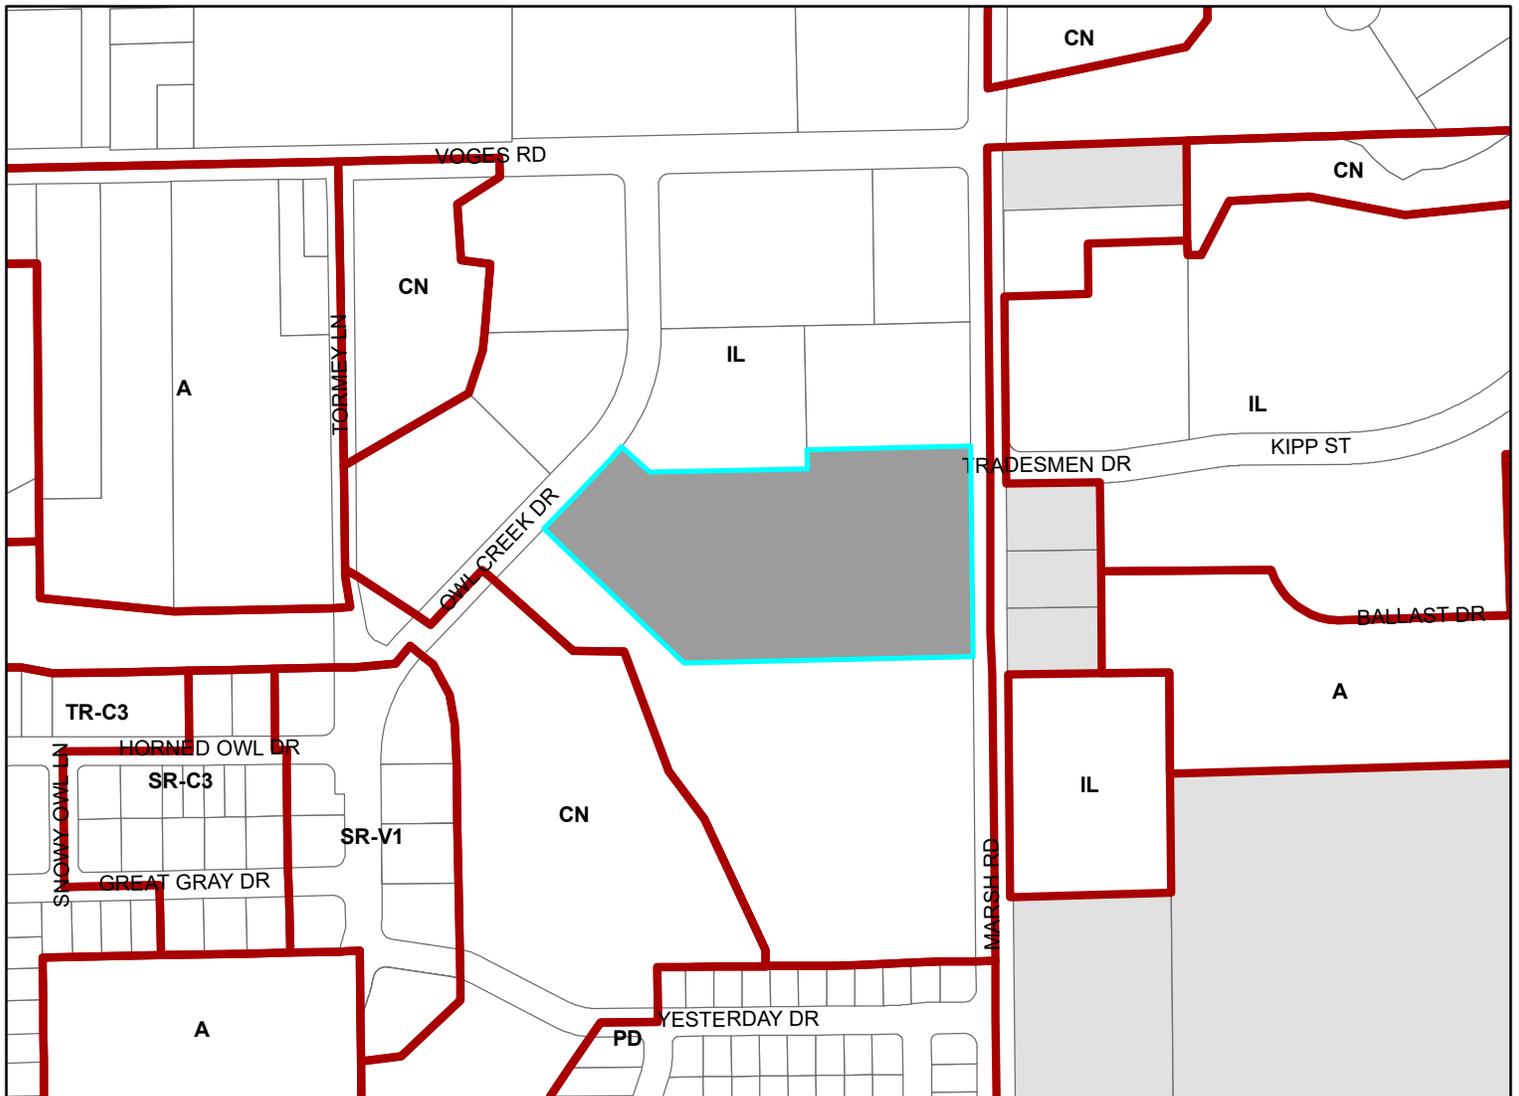

Scale : 1" = 400'

City of Madison, Planning Division : JC : Date : 6-21-22

