



City of Madison

Conditional Use

Location

1440 E Washington Avenue

Applicant

Jessica Gebhardt,
The Kubala Washatko Architects
Decker Slowey


Request

Allow general retail business in existing building


Public Hearing Date

Plan Commission

November 17, 2025

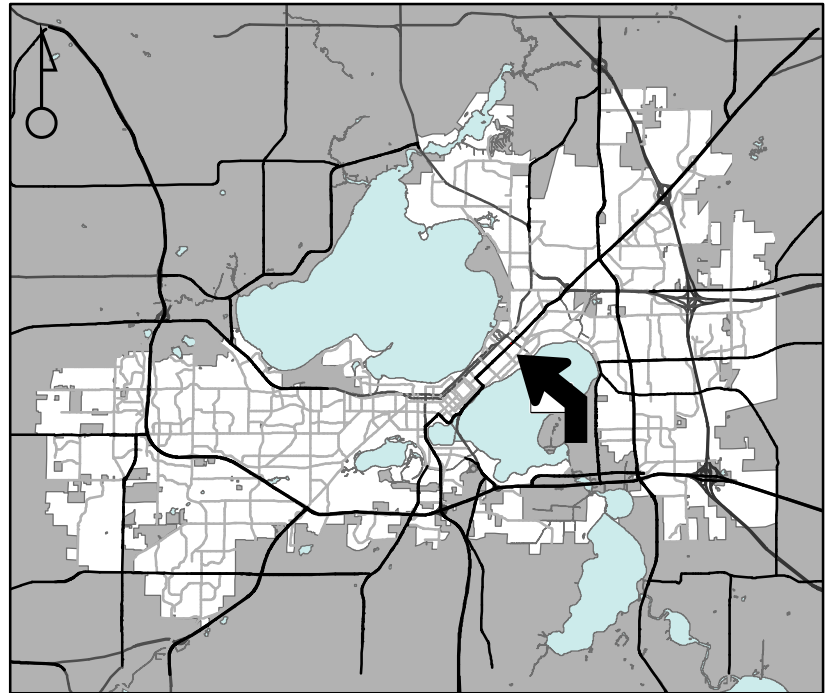

For Questions Contact: Colin Punt at: 243-0455 or cpunt@cityofmadison.com or City Planning at 266-4635

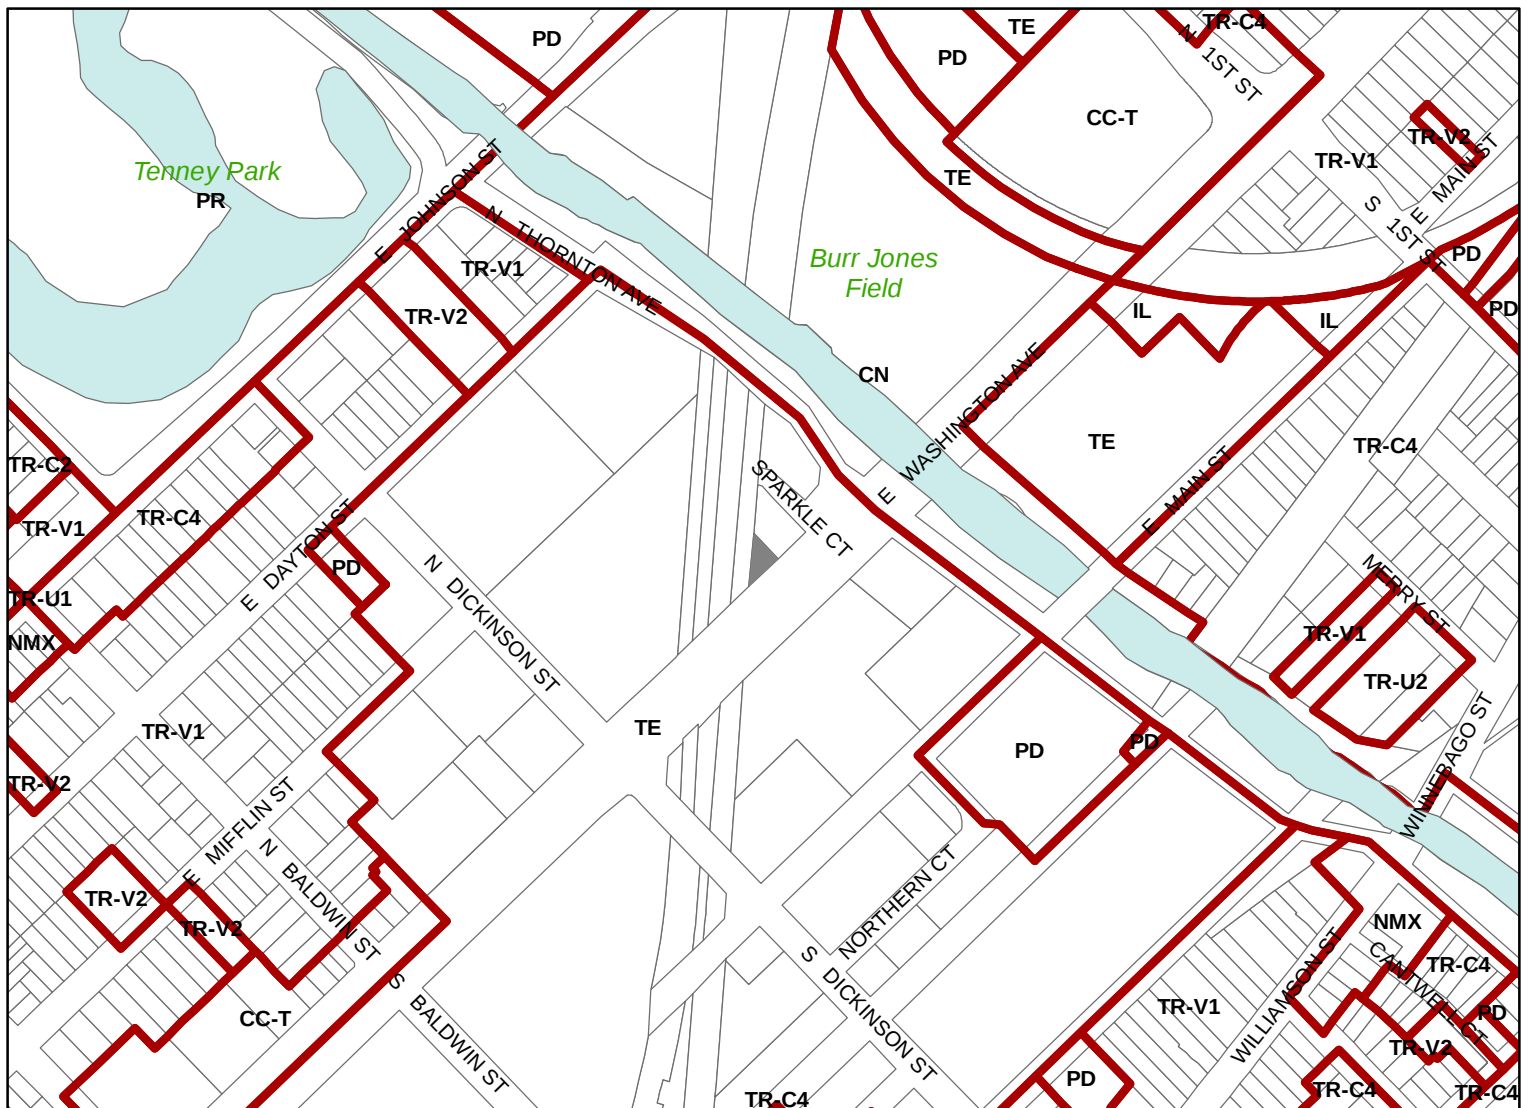

Scale : 1" = 400'

City of Madison, Planning Division : JC : Date : 10-13-25



City of Madison

1440 E Washington Avenue



Date of Aerial Photography : Spring 2022