
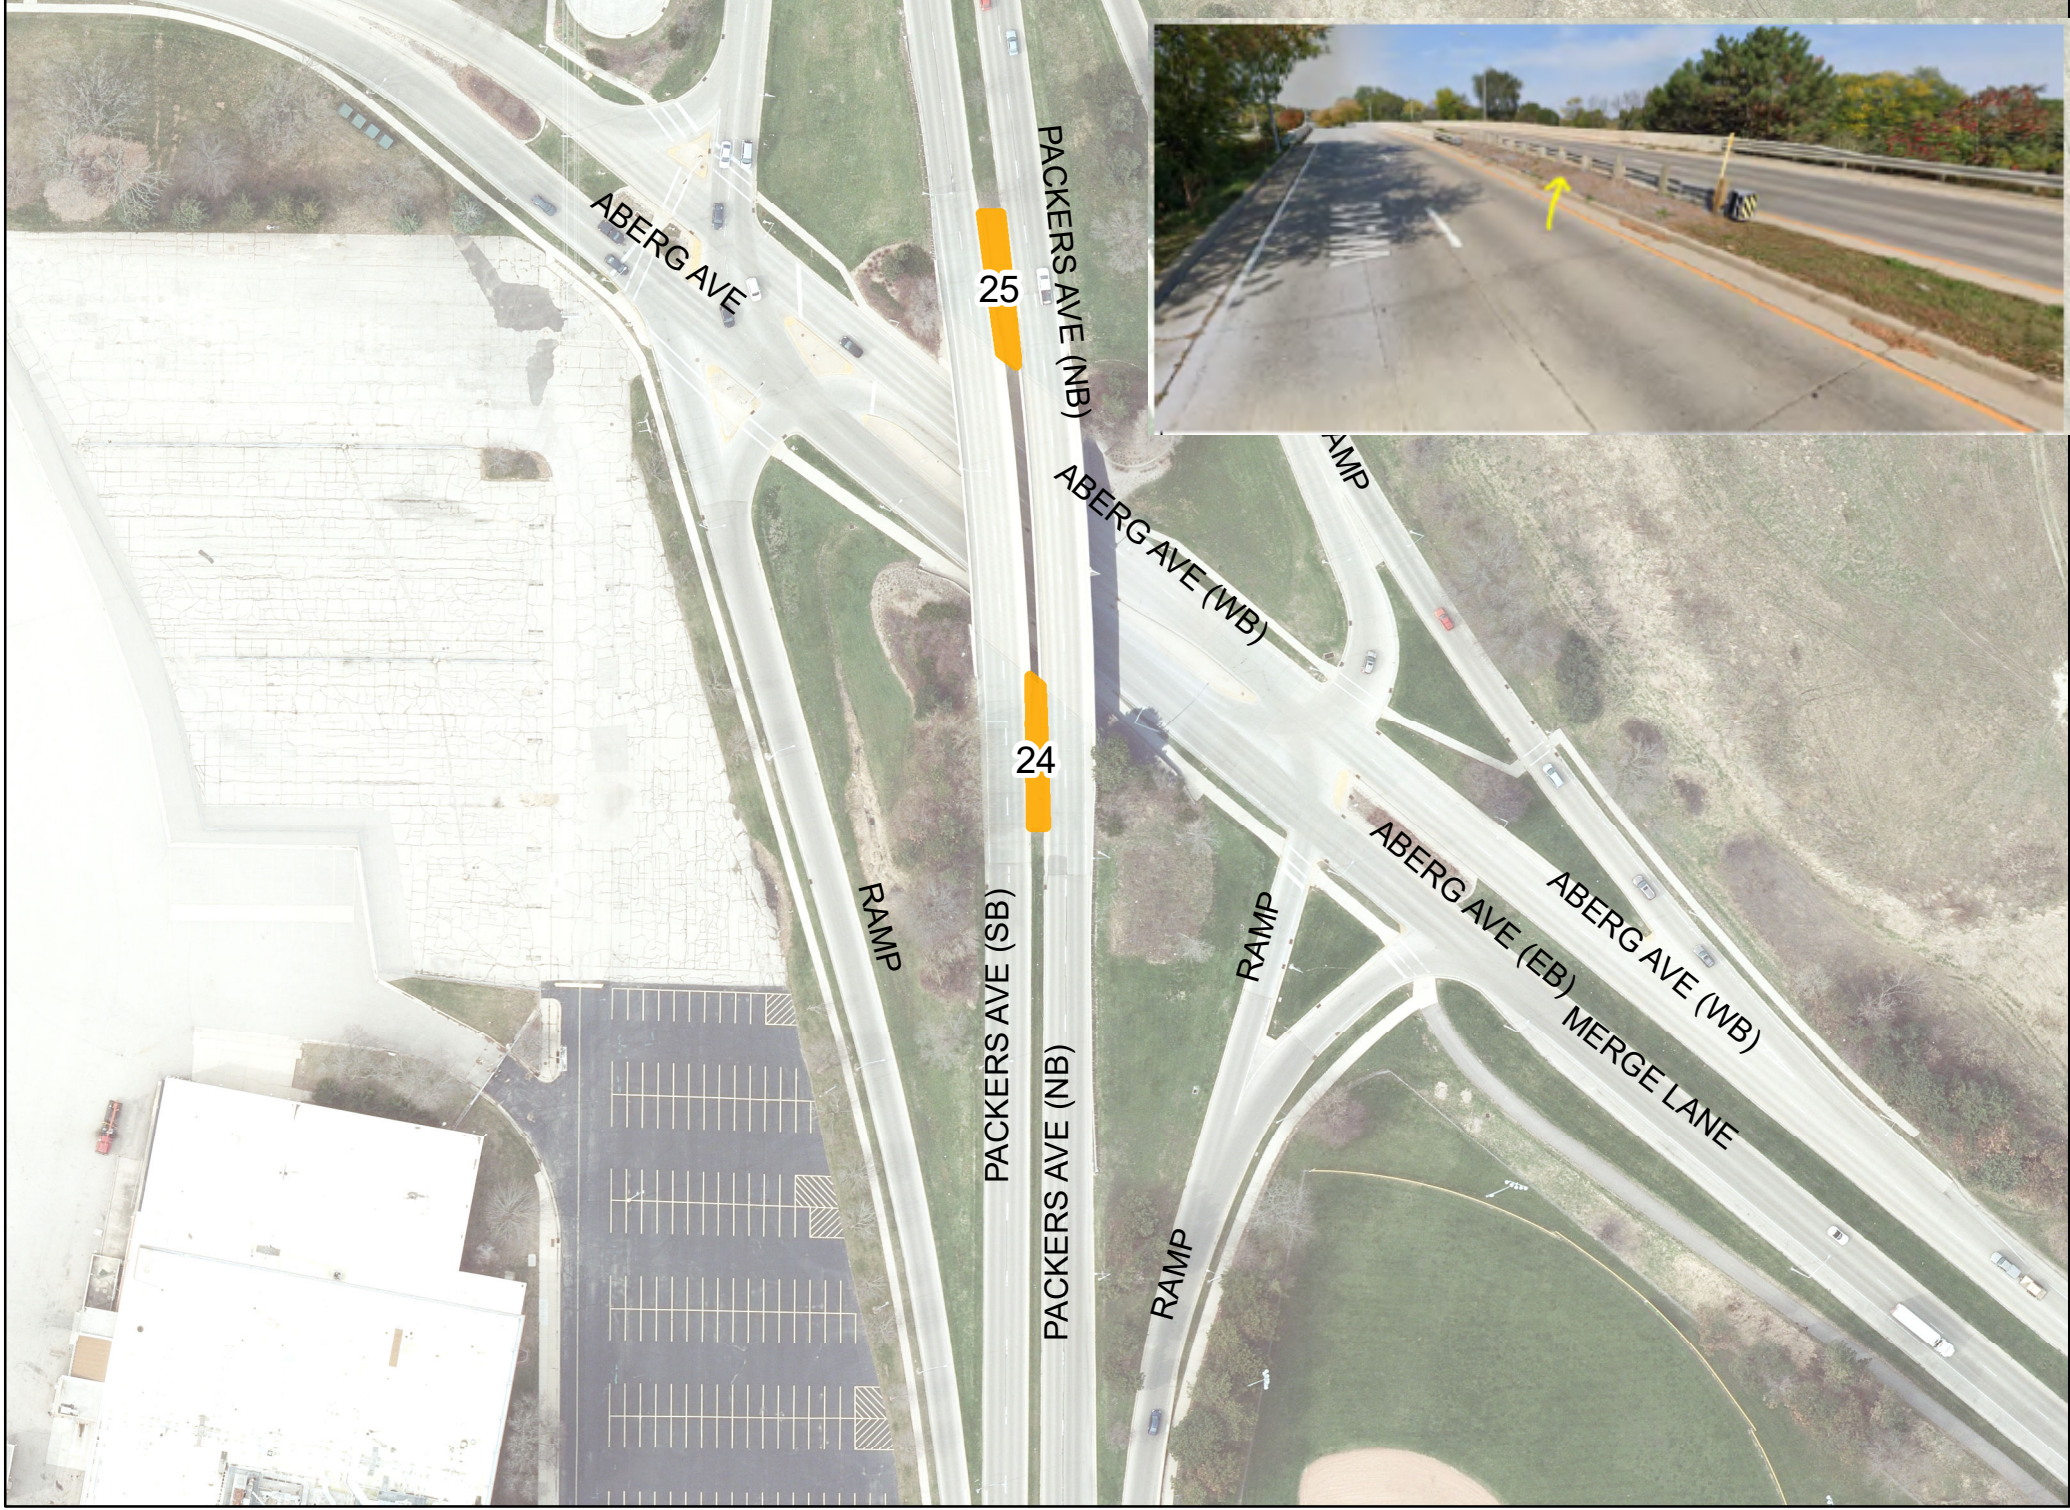


665 Square Feet

PROPOSED CHANGE PLANT BED TO CONCRETE

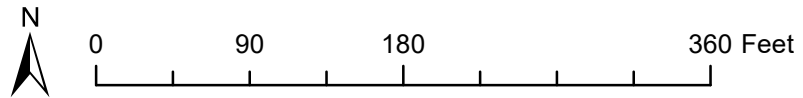

883 Square Feet

PROPOSED CHANGE PLANT BED TO CONCRETE