




Location
30 Nob Hill Road

Applicant/ Petitioner
Mark Binkowski/
30 Nob Hill, LLC


Existing Use
Auto Repair

Proposed Use
Attach property from Town of
Madison and assign permanent
SE zoning

Public Hearing Date
Plan Commission
11 November 2019
Common Council
19 November 2019

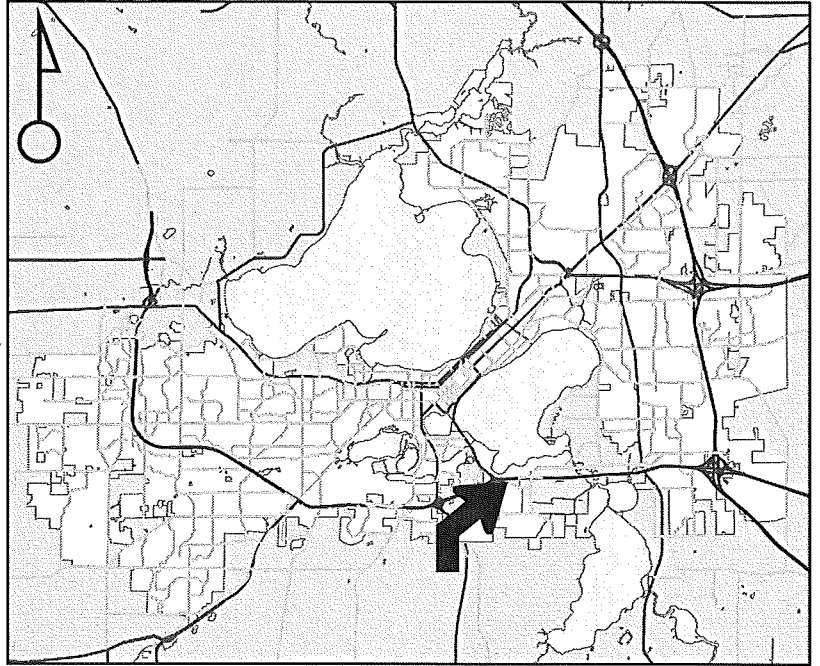

For Questions Contact: Tim Parks at: 261-9632 or tparks@cityofmadison.com or City Planning at 266-4635

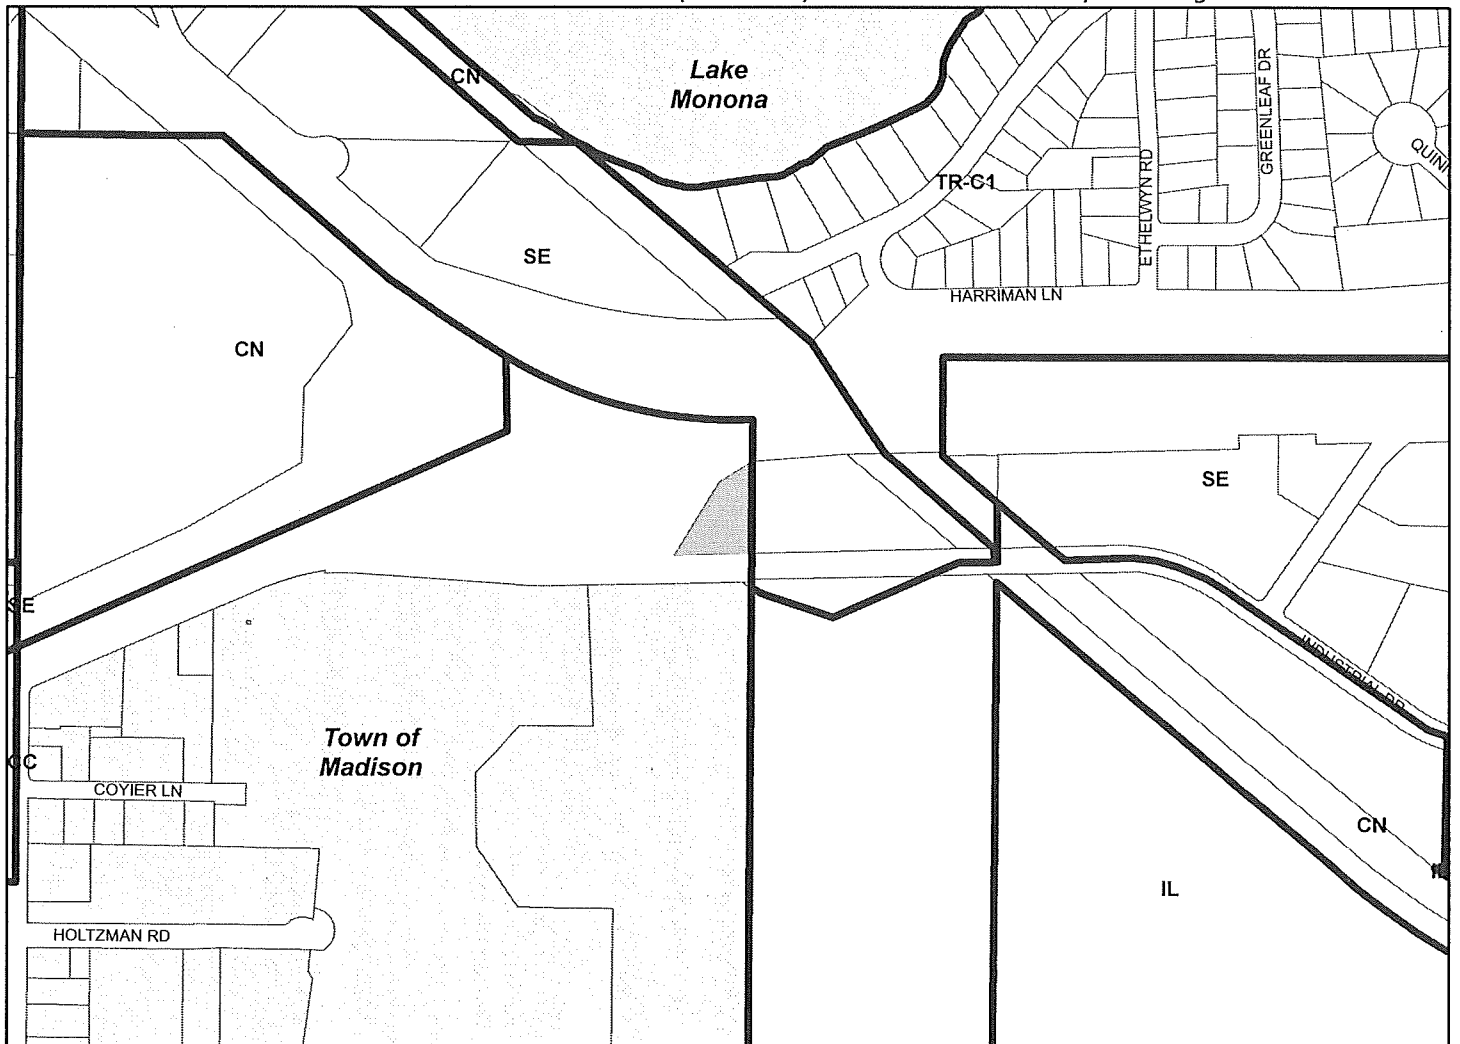

Scale : 1" = 400'

City of Madison, Planning Division : PPE : Date : 5 Nov 2019

10

