



City of Madison

Rezoning, Demolition Permit & Conditional Use

Location
6225 University Avenue


Applicant
Joe Krupp, 6225 University Ave, LLC
Madison /Kevin Burow, Knothe & Bruce
Architects, LLC

From: NMX To: TR-U2


Existing Use
Office Building

Proposed Use
Demolish two-story office building to
construct four-story, 53-unit apartment
building

Public Hearing Dates
Plan Commission
January 13 2020
Common Council
January 21 2020

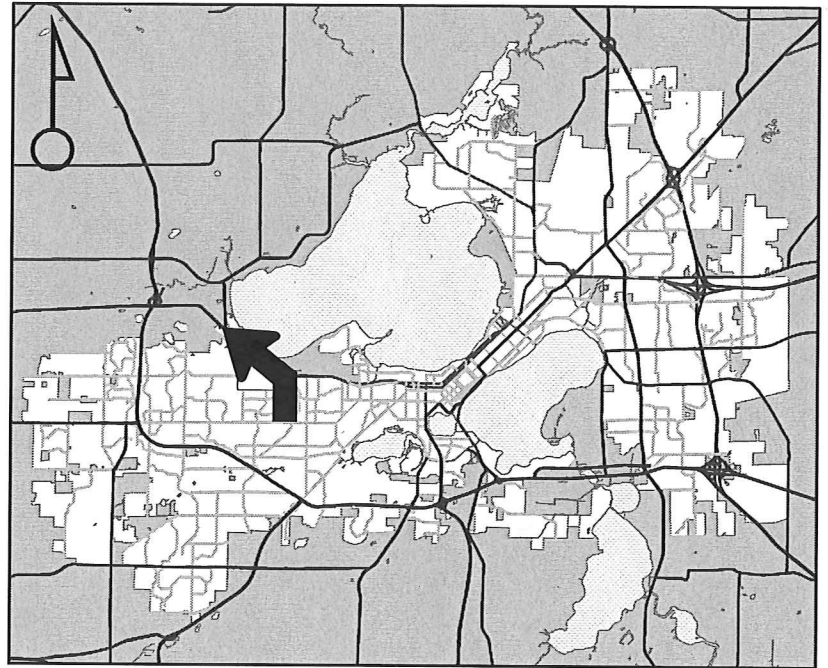

For Questions Contact: Colin Punt at: 243-0455 or cpunt@cityofmadison.com or City Planning at 266-4635

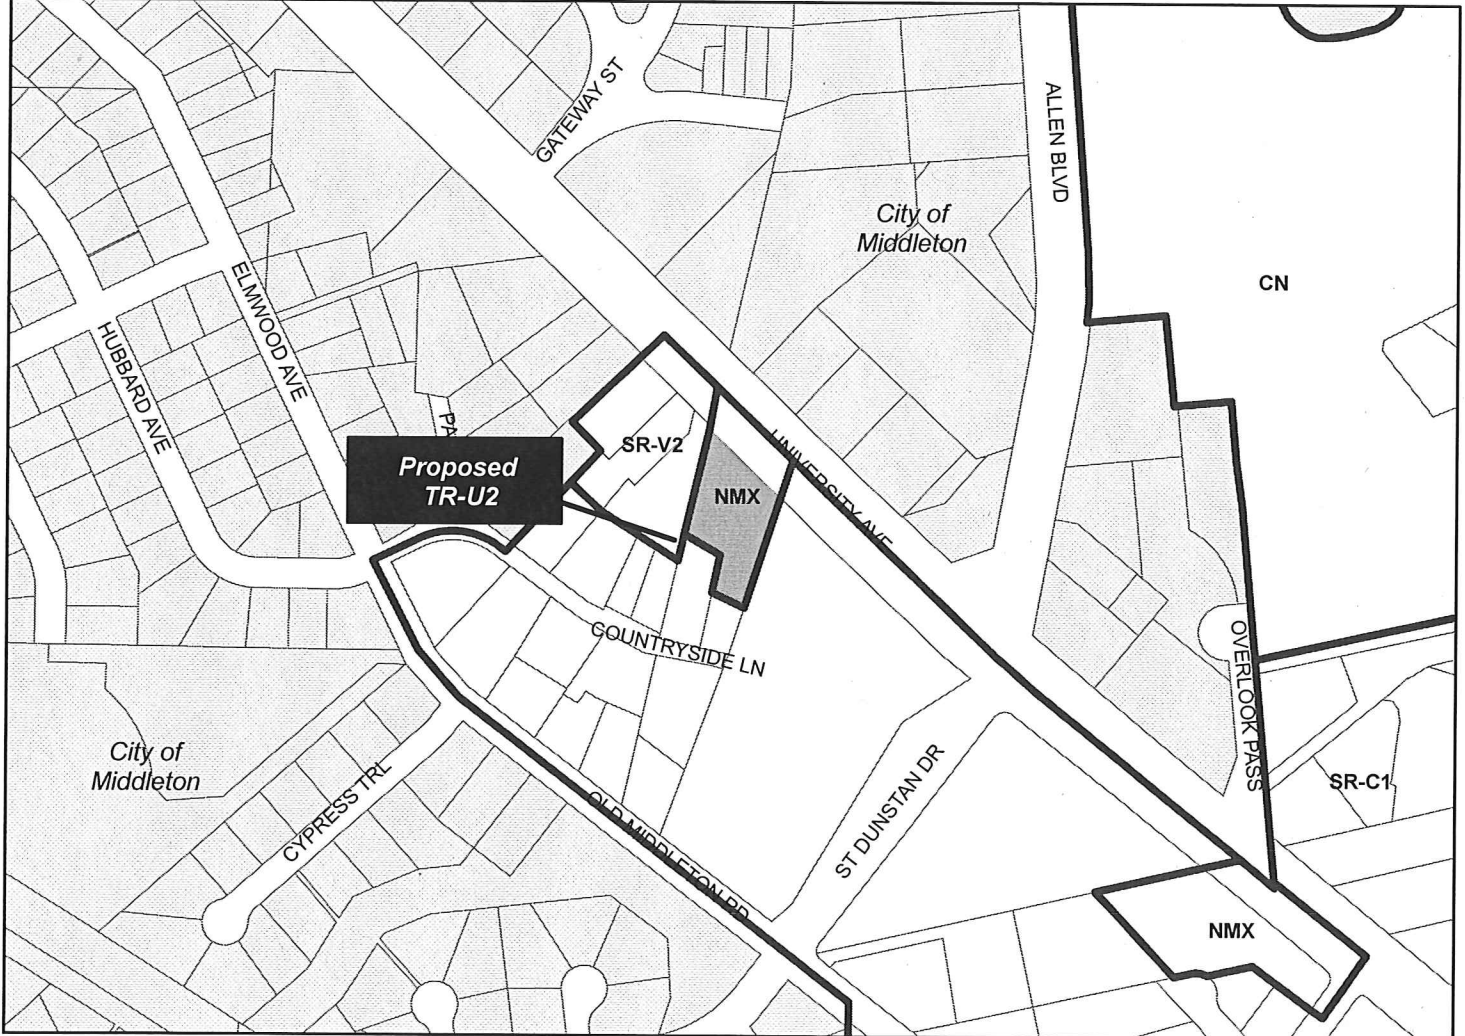

Scale : 1" = 400'

City of Madison, Planning Division : PPE : Date : 6 Jan 2020

