


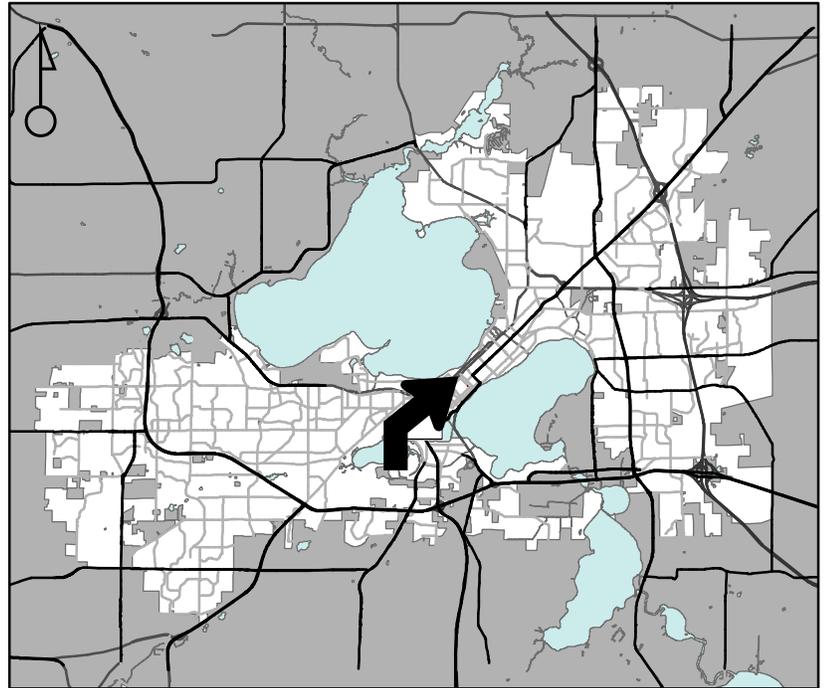


File ID
92008

Request

Authorizing the City's execution of a Maintenance Agreement with 121-123 East Main Street Limited Partnership for patio improvements located in the E. Main Street right-of-way adjacent to the property located at 121-123 E. Main Street, and the City's acceptance of ownership of the improvements in exchange for the ongoing maintenance of the improvements by the adjacent property owner or designee (District 4).



For Questions Contact: Office of Real Estate Services at: 267-4933 or ores@cityofmadison.com

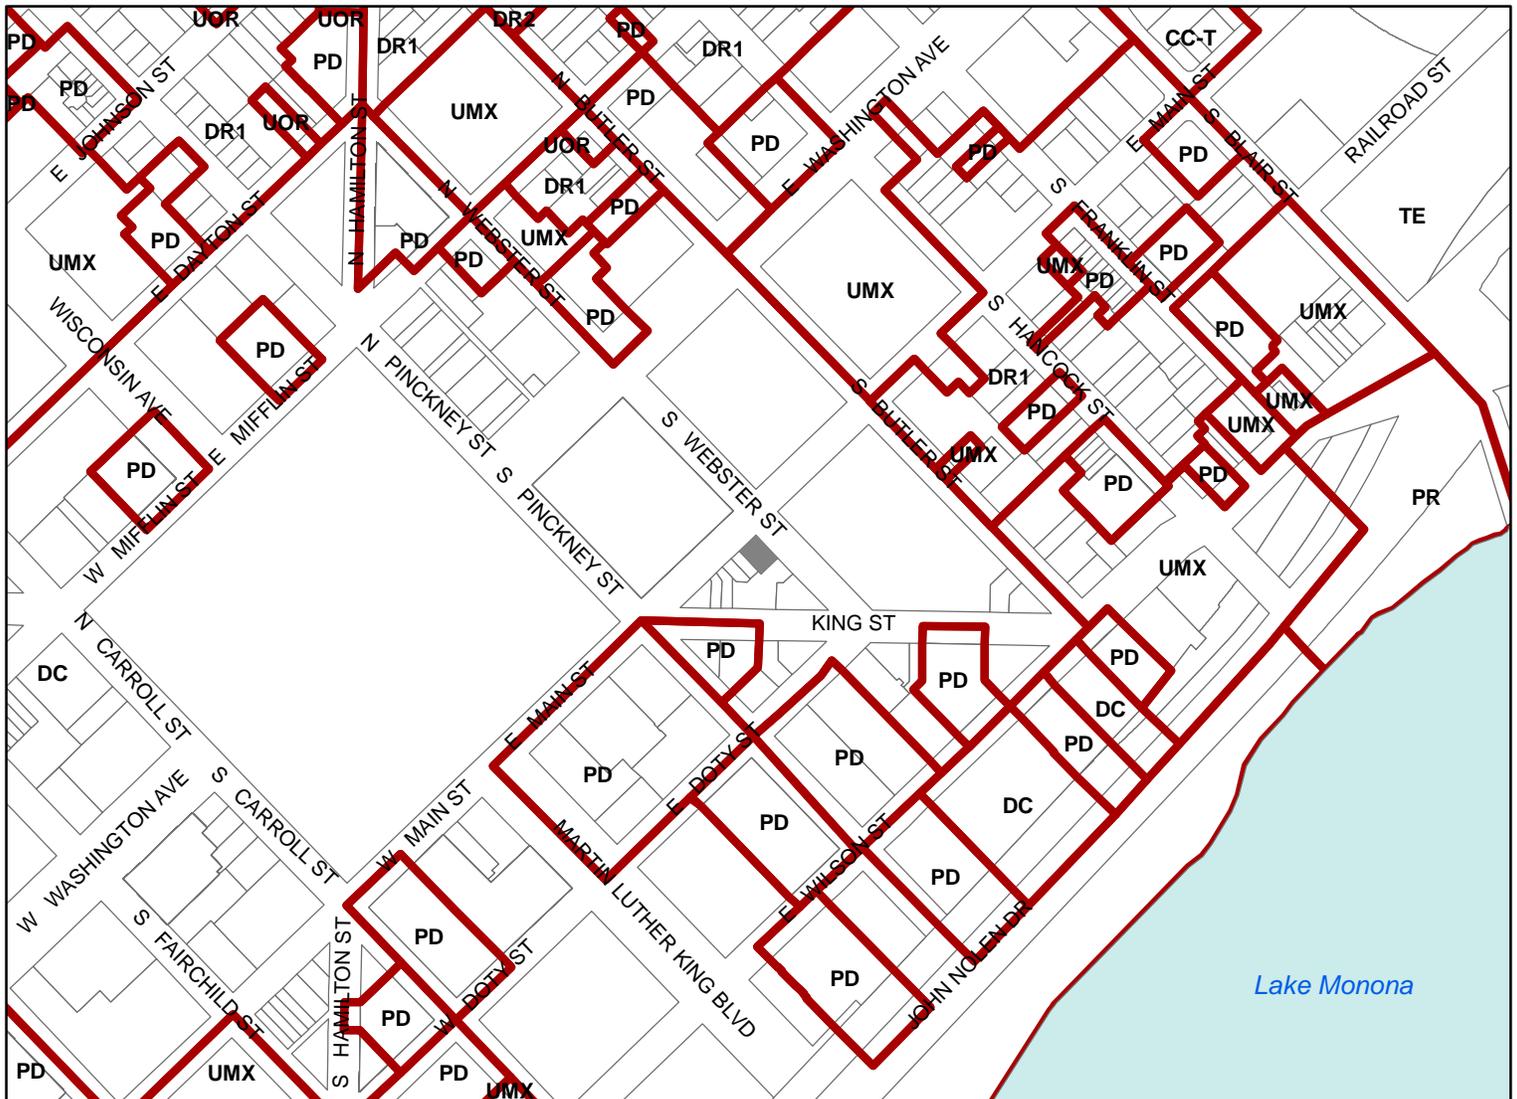

Scale : 1" = 400'

