


Olbrich Garden Plan A

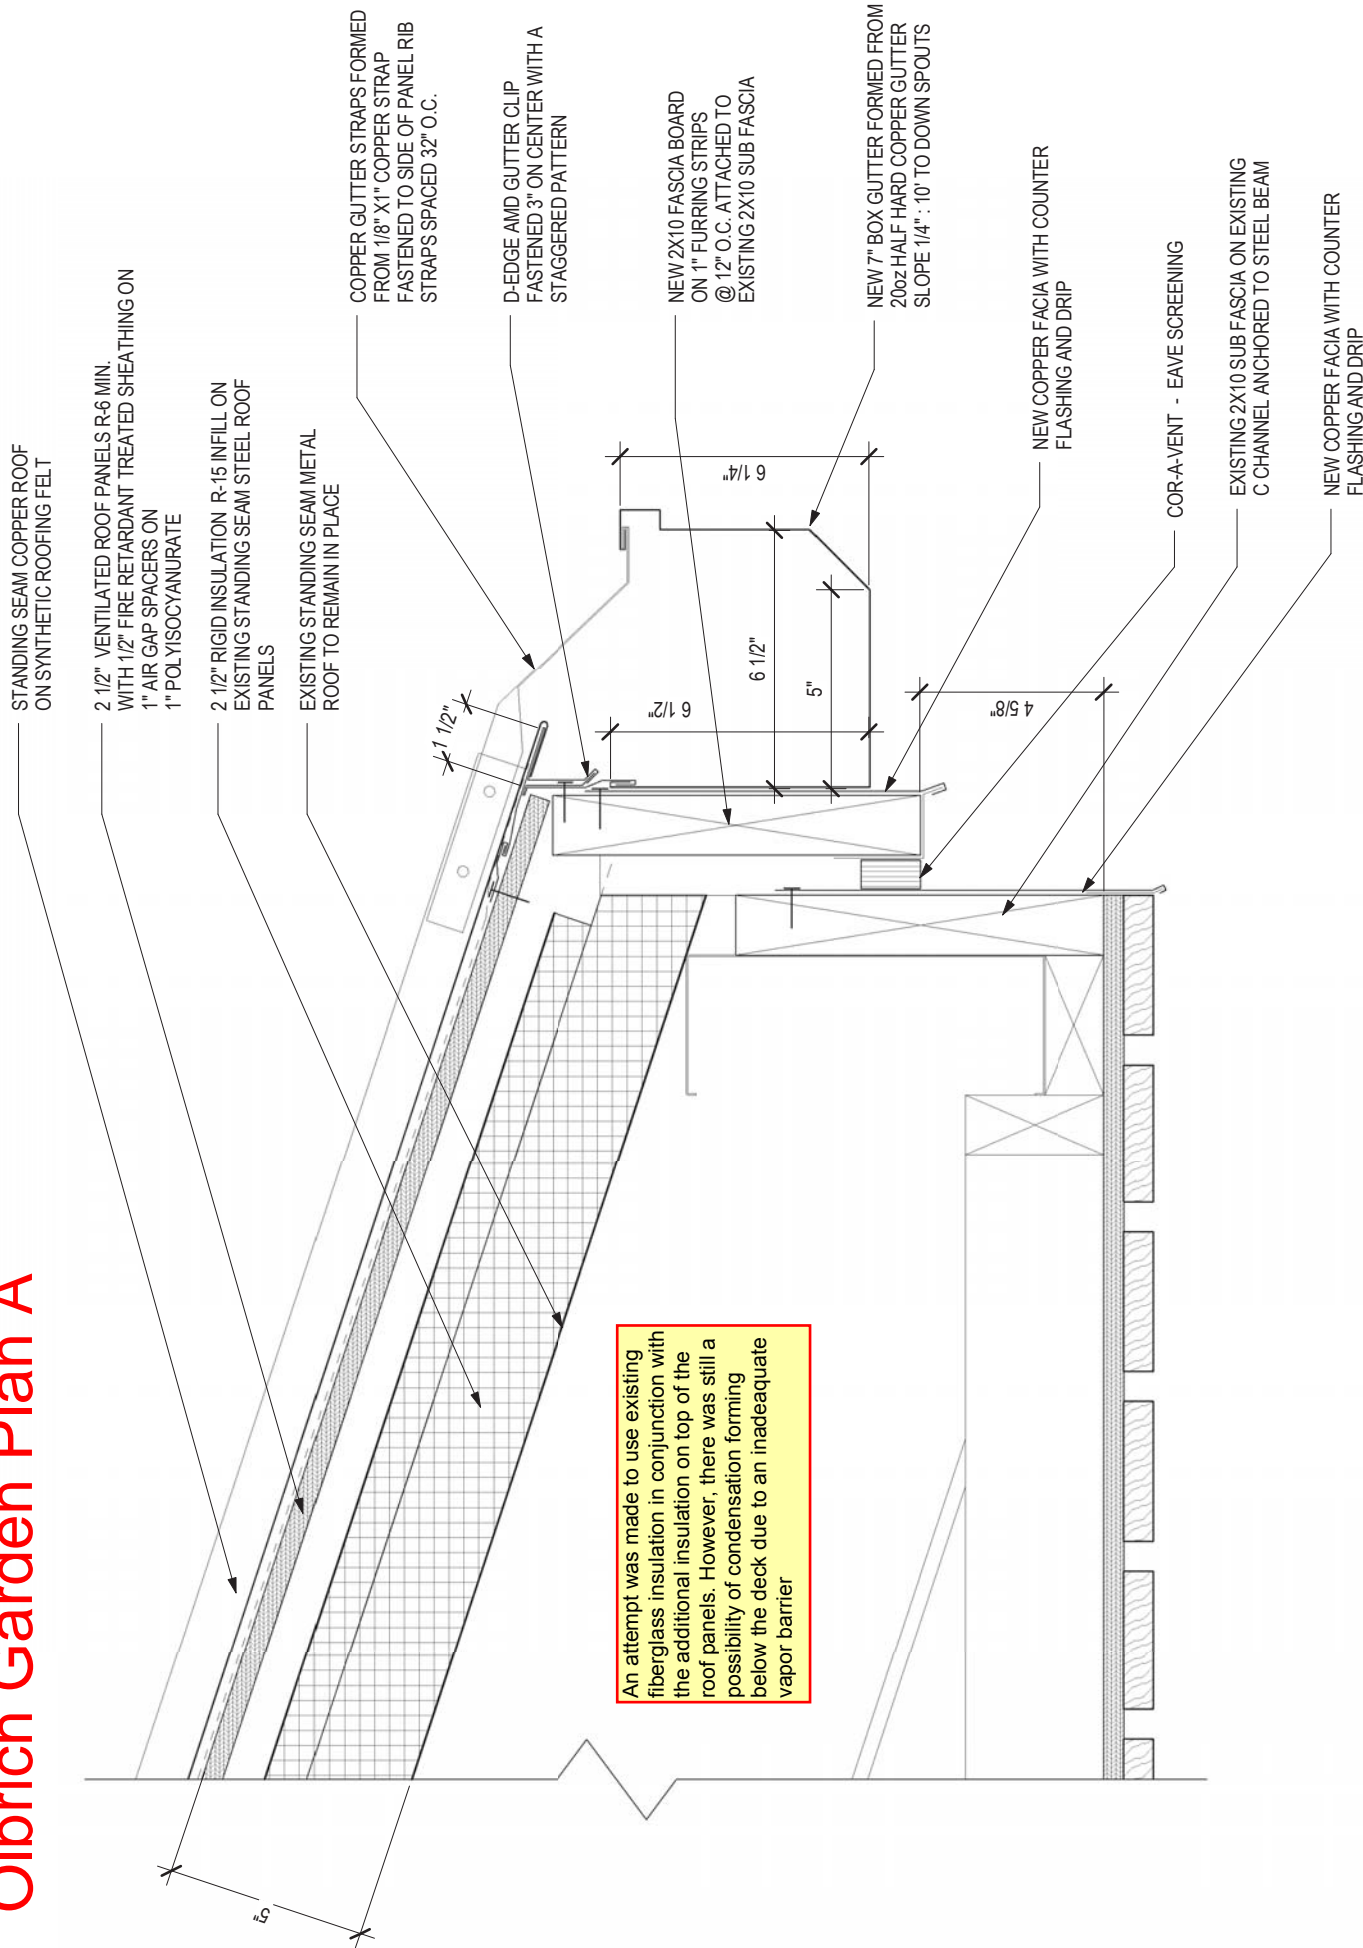

An attempt was made to use existing fiberglass insulation in conjunction with the additional insulation on top of the roof panels. However, there was still a possibility of condensation forming below the deck due to an inadequate vapor barrier

1 TYPICAL GUTTER DETAIL

3" = 1'-0"