


NOT FOR CONSTRUCTION

PROJECT: **REVIVE RESTORATION**
925 APPLGATE ROAD
MADISON, WISCONSIN 53713
CLIENT: **REVIVE RESTORATION**
925 APPLGATE ROAD
MADISON, WISCONSIN 53713

© 2022 GARY BRINK & ASSOC.
Any duplication, reproduction, or use by any other party is prohibited unless
express written authorization is received from GARY BRINK & ASSOC.
PROJECT: 202302
DRAWN BY: Author
DATE: 10/04/29
SCALE: AS NOTED

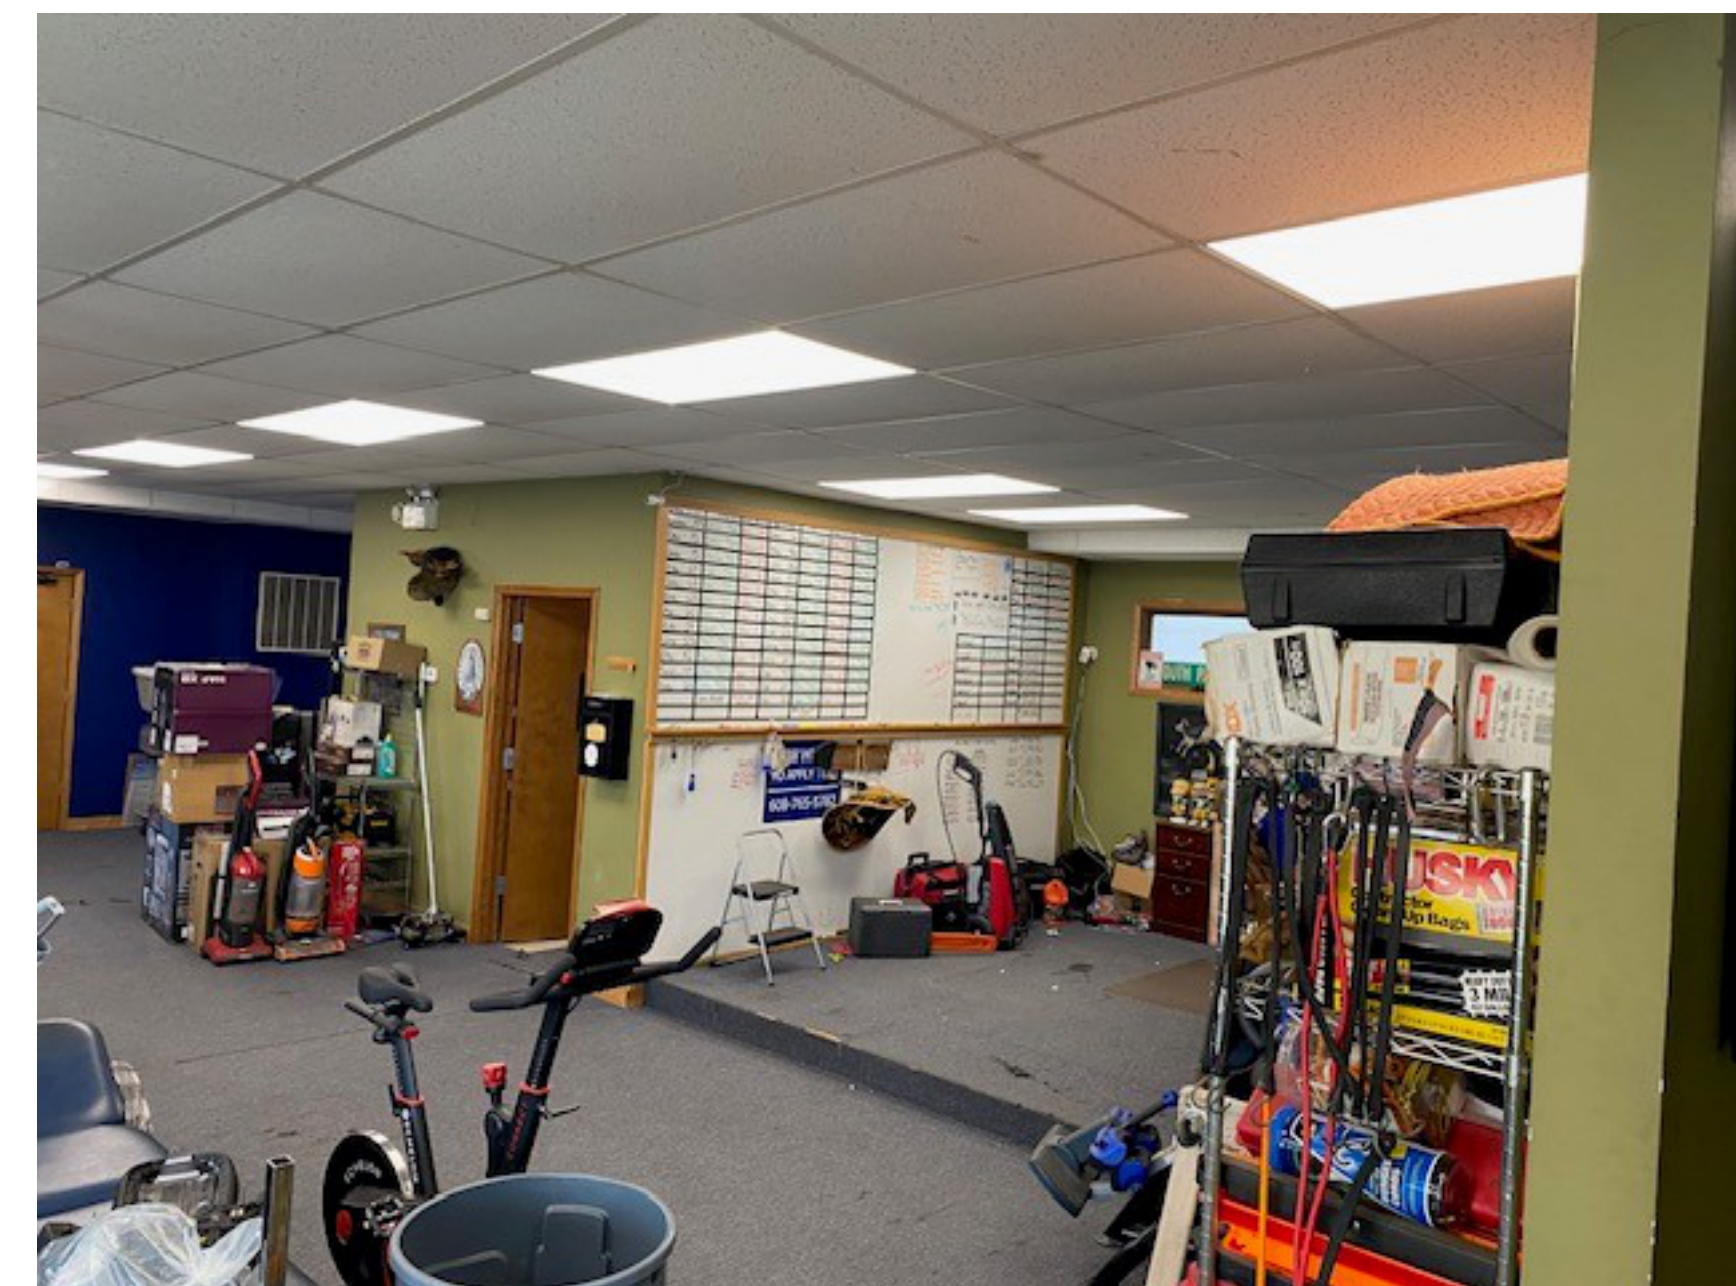

NOT FOR CONSTRUCTION

PROJECT: **REVIVE RESTORATION**
995 APPLGATE ROAD
MADISON, WISCONSIN 53713
CLIENT: **REVIVE RESTORATION**
995 APPLGATE ROAD
MADISON, WISCONSIN 53713

© 2022 GARY BRINK & ASSOC.
Any duplication, reproduction, or use by any other party is prohibited unless
proper written authorization is received from GARY BRINK & ASSOC.
PROJECT: 202302
DRAWN BY: Author
DATE: 10/04/29
SCALE: AS NOTED