

EXHIBIT A

S SPOONER ST

WEST LAWN AVE

**RIGHTS-OF-WAY
TO BE VACATED**

PROPOSED MONROE COMMONS

EVERGREEN PARKING LOT

MONROE ST

HARRISON ST




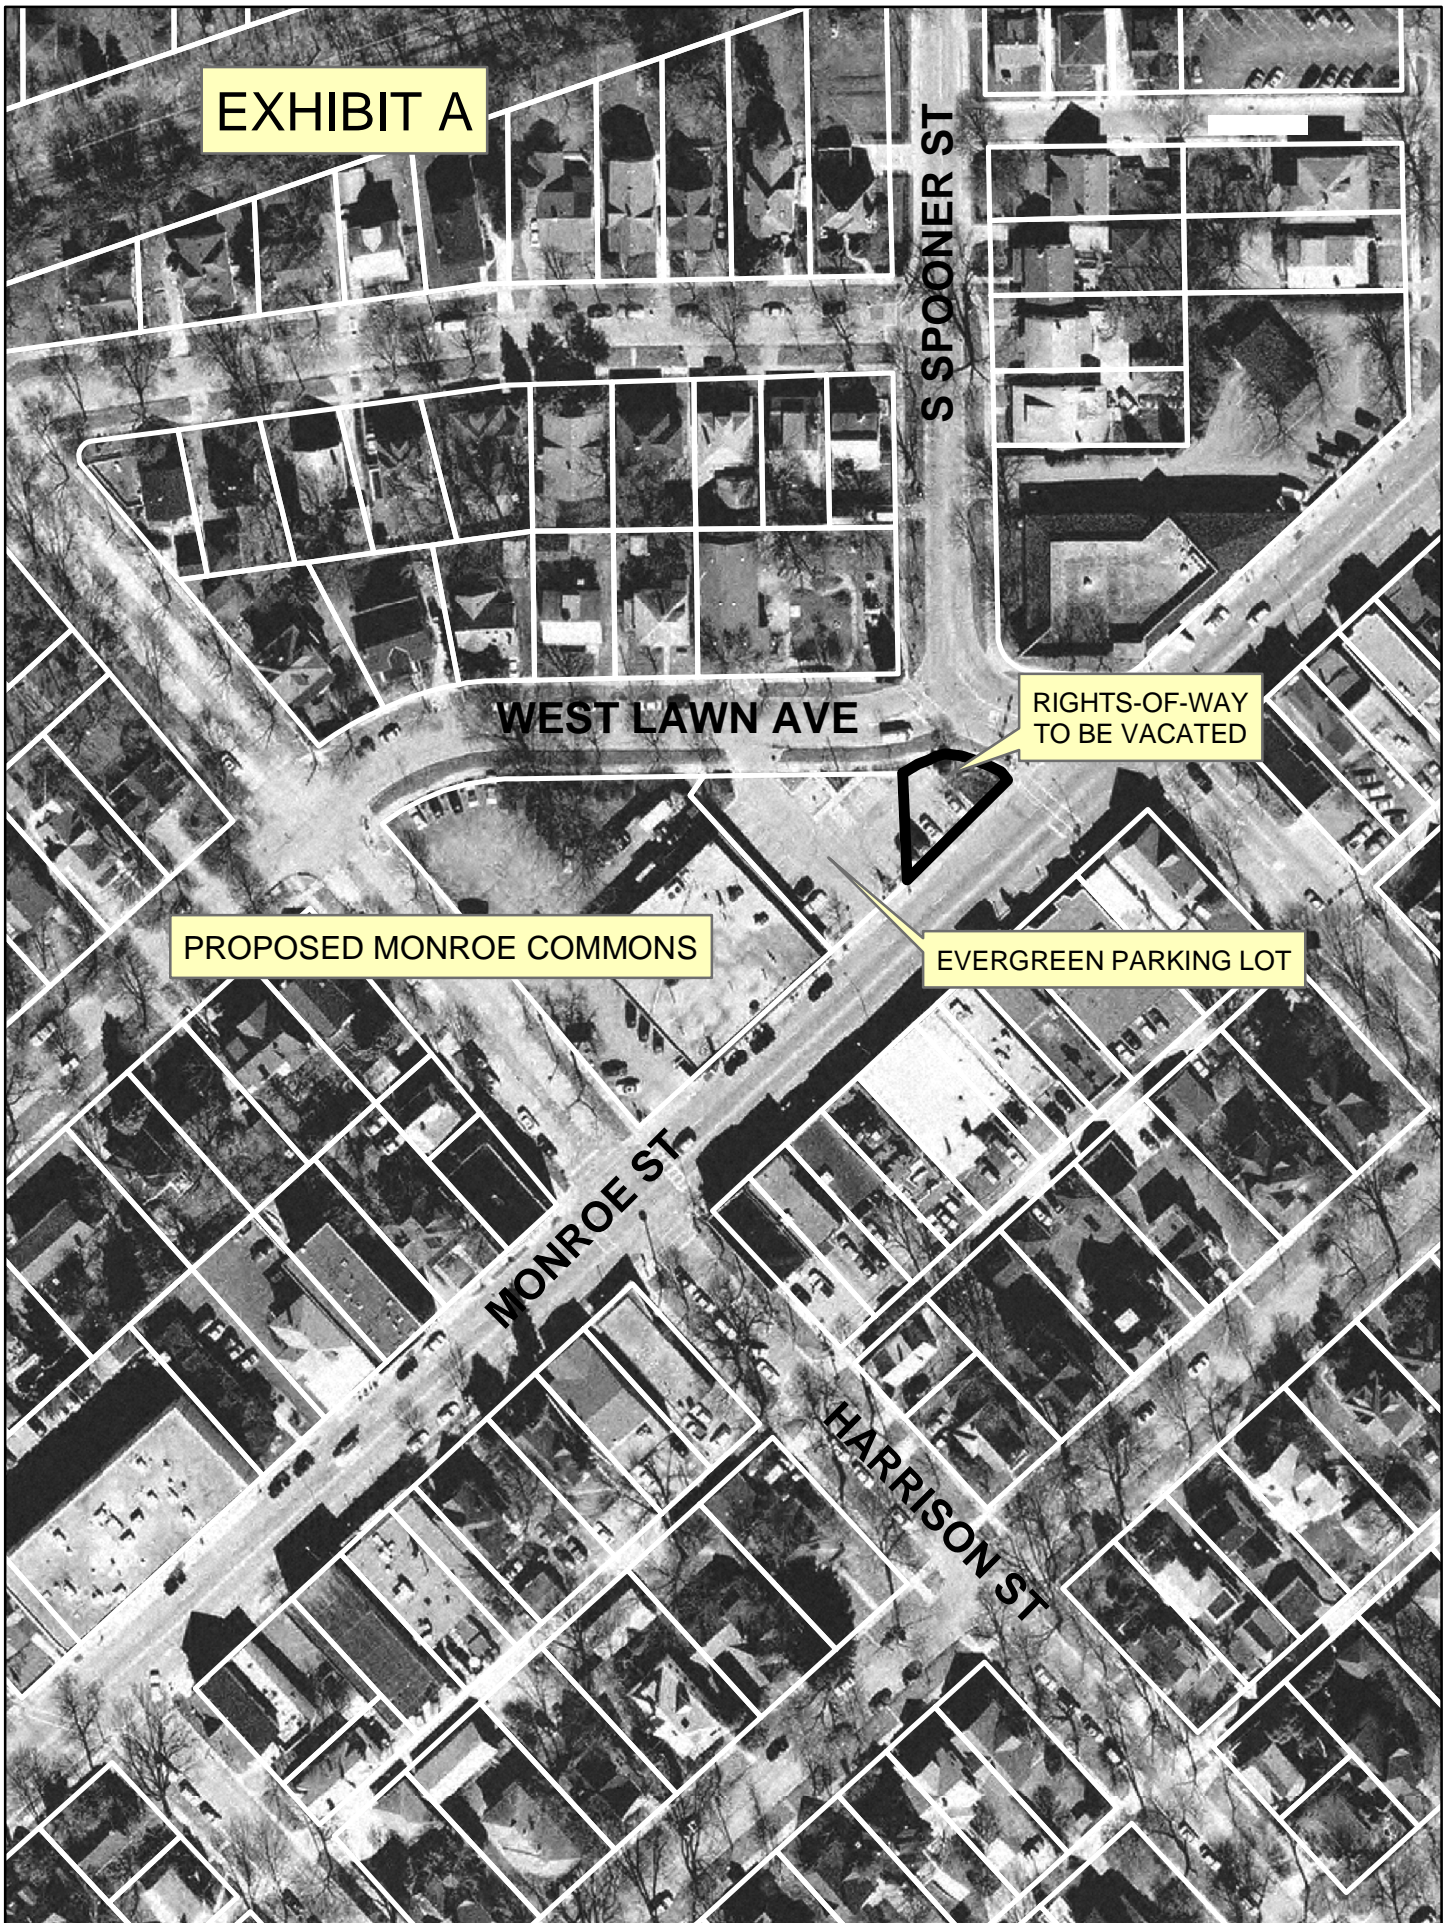


EXHIBIT B

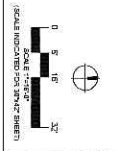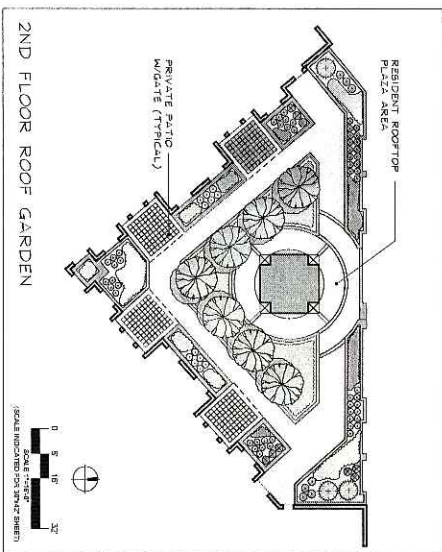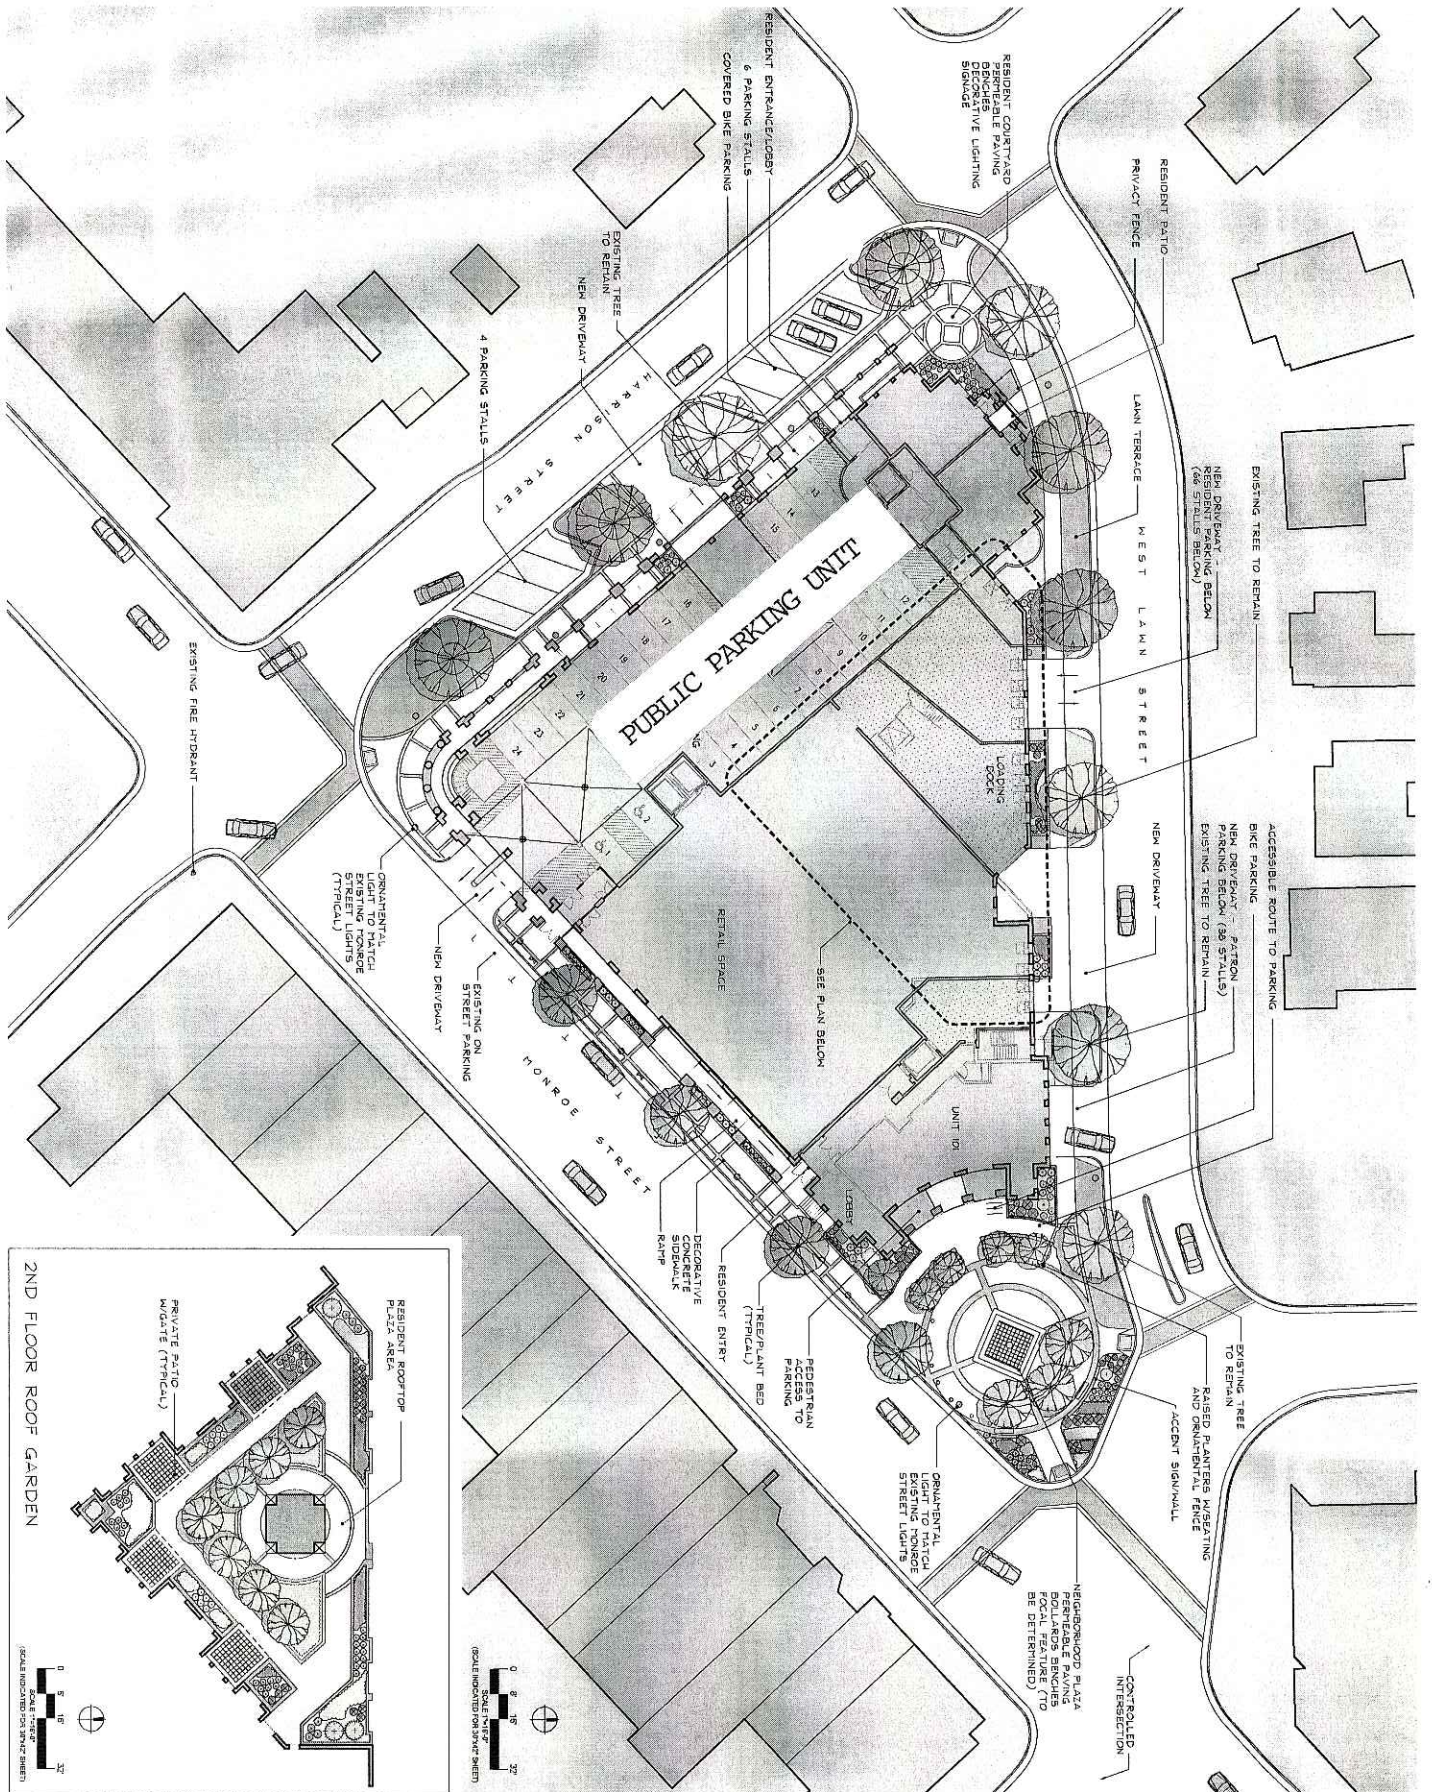

2ND FLOOR ROOF GARDEN

DESIGNED BY	APPROVED BY
DRAWN BY	DATE
CHECKED BY	PROJECT NUMBER
PROJECT MANAGER	PROJECT NAME
DATE	SHEET NUMBER

REVISE
ILLUSTRATIVE

PUD GPP SIP SUBMITTAL
SHEET

PROJECT
DOCUMENTS

PROGRESS DOCUMENTS

SAA
SOUTHSHORE LANDSCAPE ARCHITECTURE INC.

MONROE COMMONS
1854 MONROE STREET
MONROE WISCONSIN

EPSTEIN UHEN
233 EAST CHESAPE STREET
Rm. 2000 • PO. Box 20104
www.epsteinuhen.com