


Leopold Park Garden Mural-Fence description

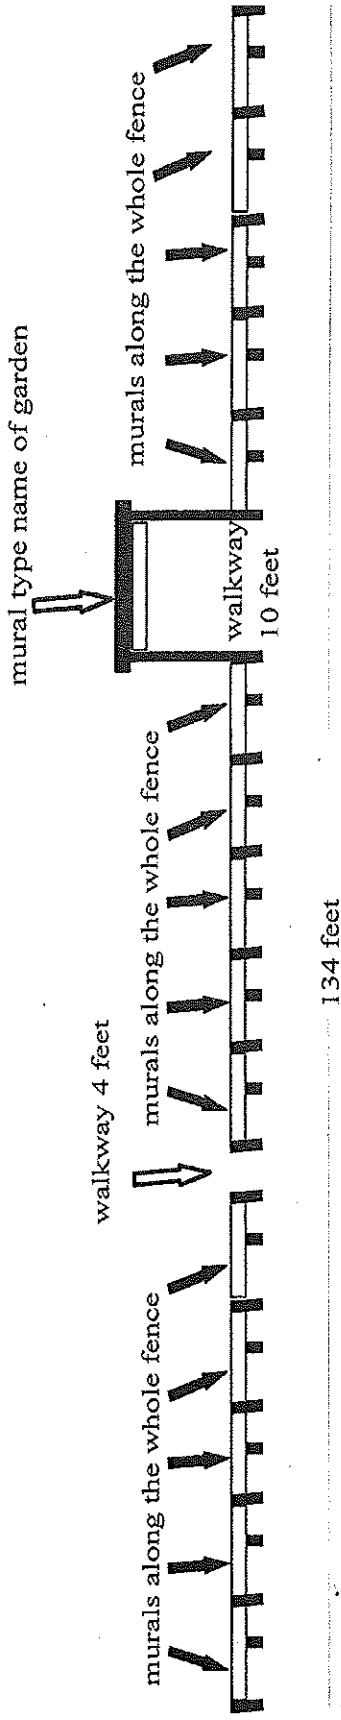

- The picture included with this description is really meant to be just a *helpful guide*. It is not exact or perfect or in scale. One thing to note is that it appears that the fence posts are in front of the mural but really we will be attaching the murals to the front face of the posts.
- The mural panels are 2 by 8 feet and run the length of the fence, horizontally. The fence will be 4 feet tall. Below the mural, to the ground will either be open or have a wire coated mesh that will blend in with the surroundings. There are 2 walkways included: One is 4 feet wide and the other is 8 feet wide with a 10' archway with mural over the top. The fence will run south to north along the "front" edge (playground side) of the garden space. A few panels can be substituted for with open lattice types if need be if there is a need for greater visibility
- 4 by 4 posts will be placed every 4 feet to hold up the murals. Murals will be attached on the front face of the posts. In order to break that line up visually, some of them will likely be 1' -2' higher at regular intervals and at openings.
- Home Depot has a "Team Depot" program that has volunteered to put in all of the fence posts for us!! Neighborhood volunteers will help. Neighborhood volunteers will hang the murals once completed. A local church will also be helping on this project. The fence will be completed in stages with the murals probably being hung spring 2013 because of winter approaching. The posts will be put in this fall of 2012.
- Sharon Kilfoy of Willy St Arts is in charge of designing/painting the mural with help from the neighborhood kids. She is a well respected local muralist with regional and national installations (see resume and attached links).
- Linda Horvath from the city Neighborhood Resource Team has been aware of the fence design and has approved it.
- Most of it will be painted at several Tuesday Night Open School House sessions held at Leopold School. Some might be painted in the park for a special event.
- Fence will be approximately 134 feet long. It will end about 20 feet from the large Ash tree that is close to the North-east corner of the garden.
- In the future, we will be raising funds to fence in the rest of the garden, albeit in a simpler manner.