


MARK	REVISION	DATE	BY
60631225P	Designed By: KL ENG	2022-04-04	Scale: 1"= 100 FT

60631225P
 CITY OF MADISON, DANE COUNTY, WI
 CONTRACT NO: 60631225C



PAVEMENT MARKING
 BUS RAPID TRANSIT
CITY OF MADISON
 60631225P
 M1-E

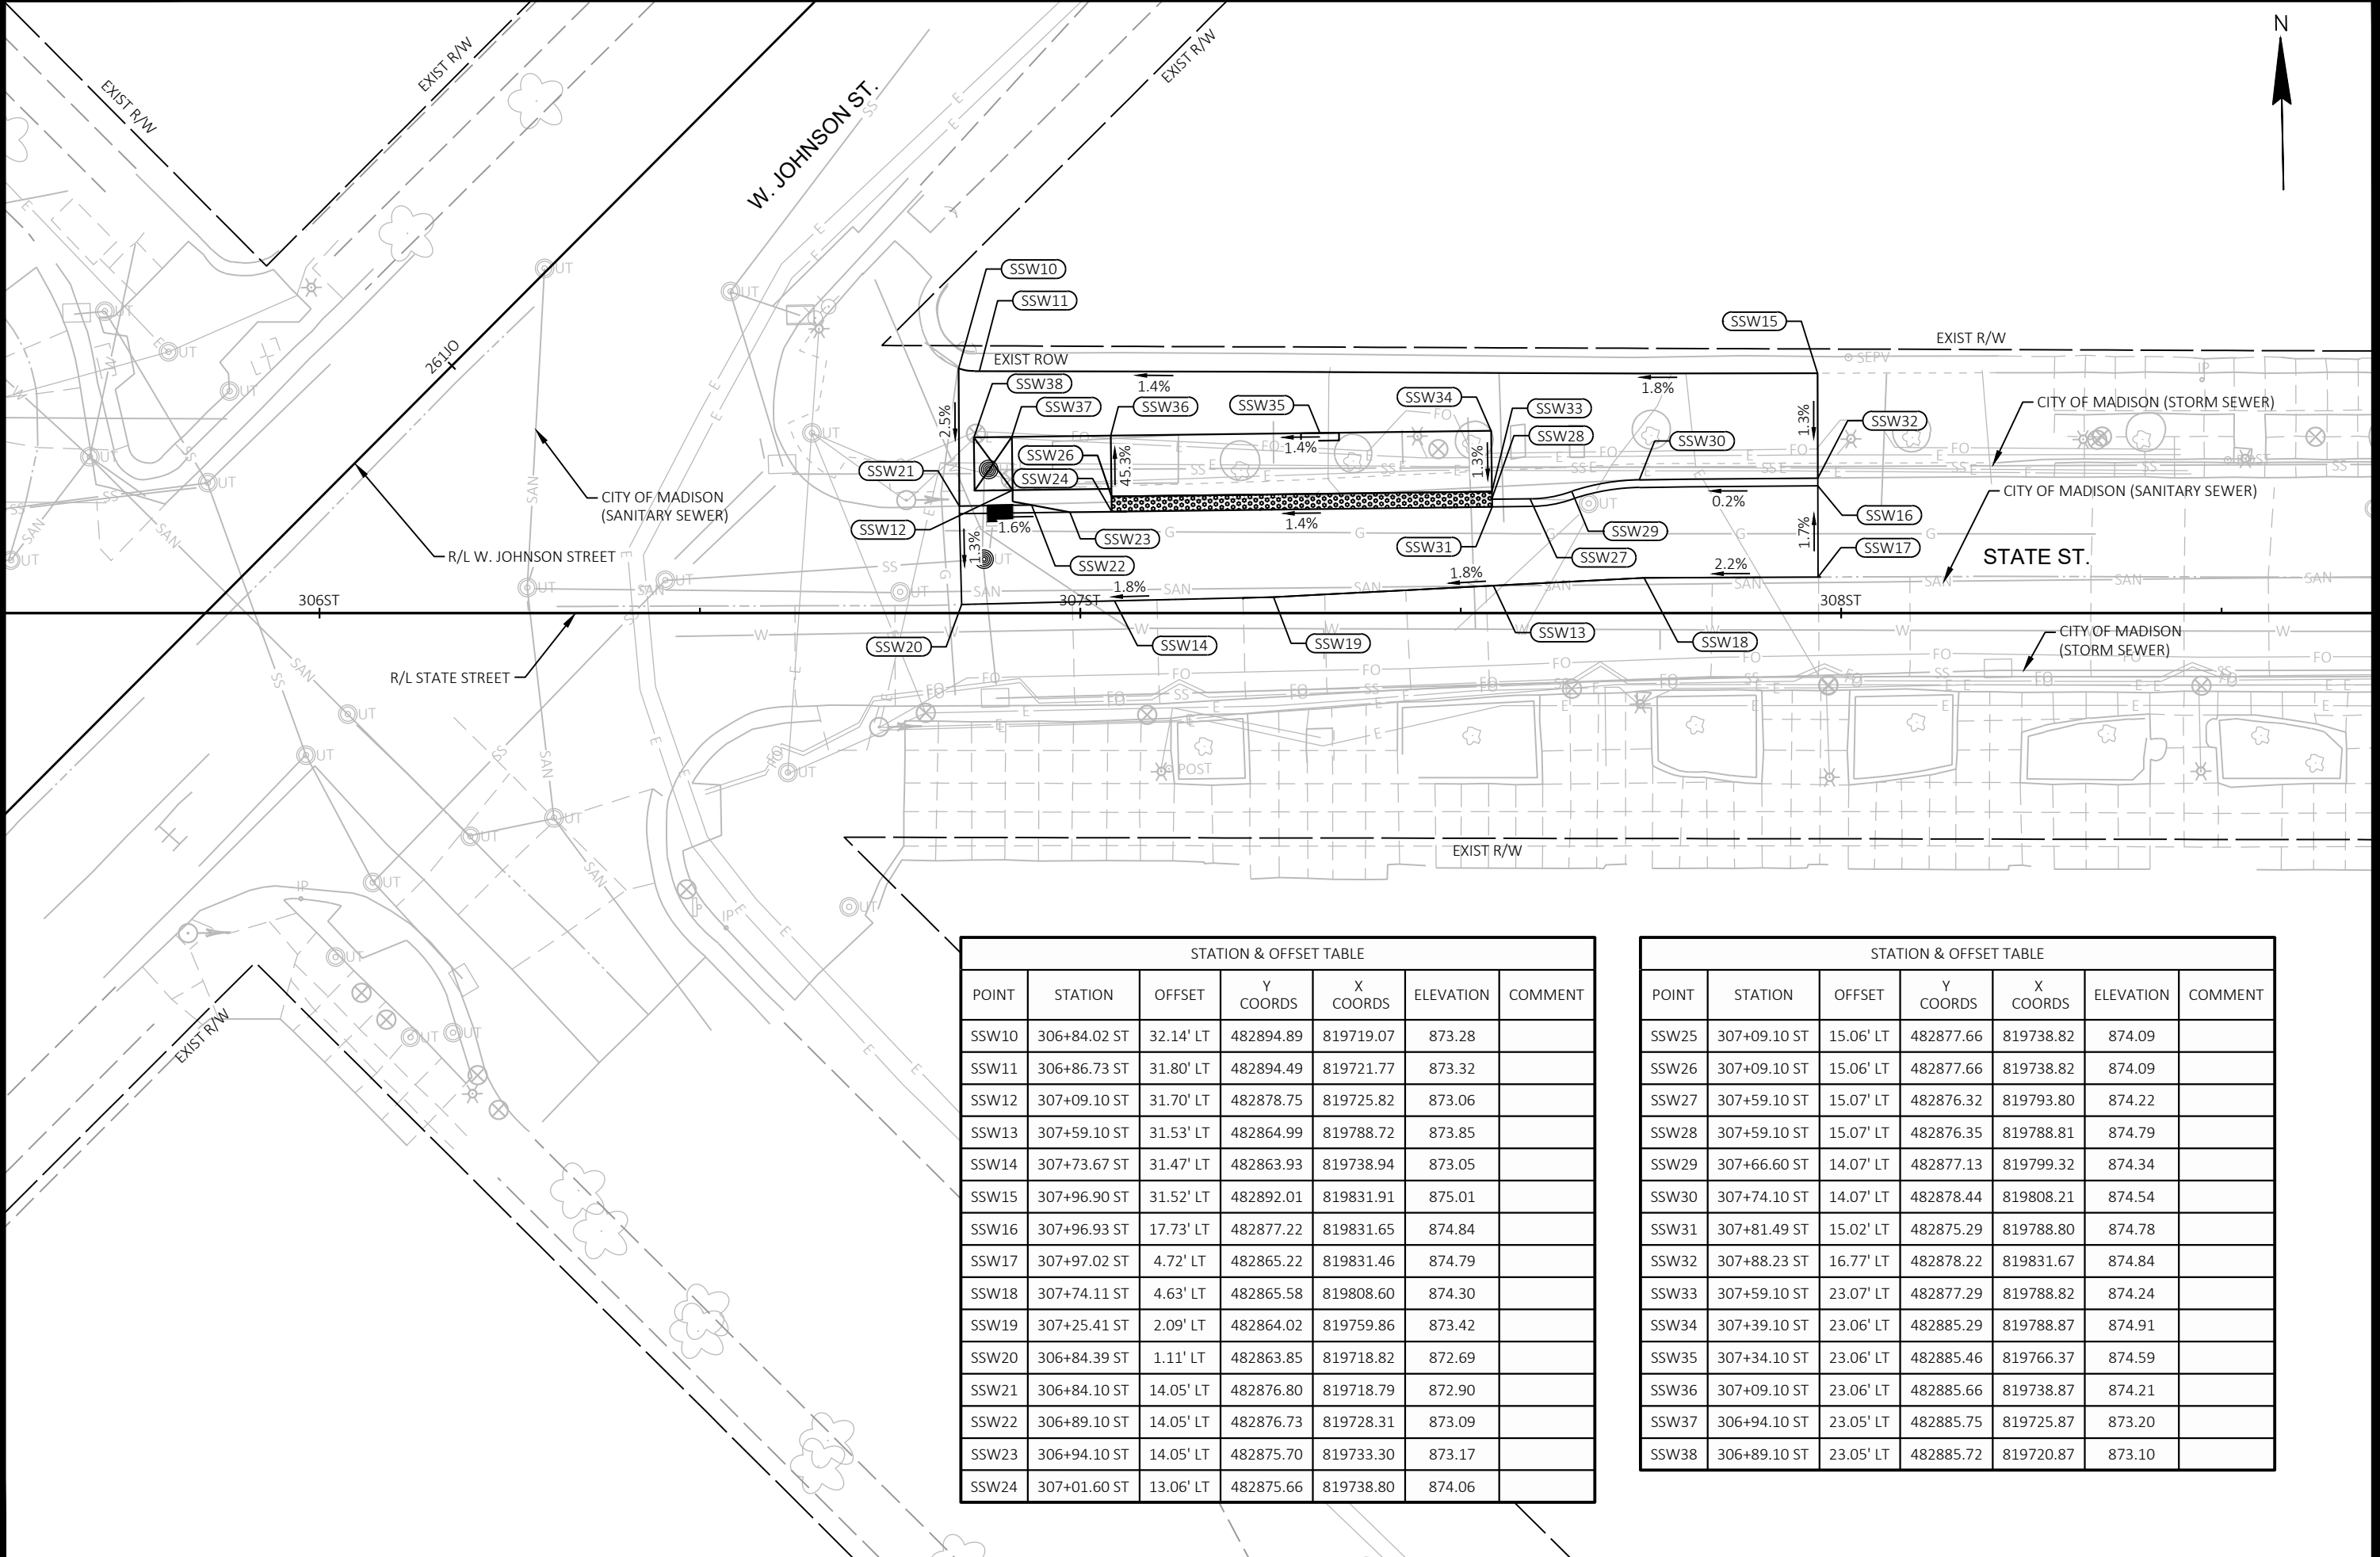

STATION & OFFSET TABLE

POINT	STATION	OFFSET	Y COORDS	X COORDS	ELEVATION	COMMENT
SSW10	306+84.02 ST	32.14' LT	482894.89	819719.07	873.28	
SSW11	306+86.73 ST	31.80' LT	482894.49	819721.77	873.32	
SSW12	307+09.10 ST	31.70' LT	482878.75	819725.82	873.06	
SSW13	307+59.10 ST	31.53' LT	482864.99	819788.72	873.85	
SSW14	307+73.67 ST	31.47' LT	482863.93	819738.94	873.05	
SSW15	307+96.90 ST	31.52' LT	482892.01	819831.91	875.01	
SSW16	307+96.93 ST	17.73' LT	482877.22	819831.65	874.84	
SSW17	307+97.02 ST	4.72' LT	482865.22	819831.46	874.79	
SSW18	307+74.11 ST	4.63' LT	482865.58	819808.60	874.30	
SSW19	307+25.41 ST	2.09' LT	482864.02	819759.86	873.42	
SSW20	306+84.39 ST	1.11' LT	482863.85	819718.82	872.69	
SSW21	306+84.10 ST	14.05' LT	482876.80	819718.79	872.90	
SSW22	306+89.10 ST	14.05' LT	482876.73	819728.31	873.09	
SSW23	306+94.10 ST	14.05' LT	482875.70	819733.30	873.17	
SSW24	307+01.60 ST	13.06' LT	482875.66	819738.80	874.06	

STATION & OFFSET TABLE


POINT	STATION	OFFSET	Y COORDS	X COORDS	ELEVATION	COMMENT
SSW25	307+09.10 ST	15.06' LT	482877.66	819738.82	874.09	
SSW26	307+09.10 ST	15.06' LT	482877.66	819738.82	874.09	
SSW27	307+59.10 ST	15.07' LT	482876.32	819793.80	874.22	
SSW28	307+59.10 ST	15.07' LT	482876.35	819788.81	874.79	
SSW29	307+66.60 ST	14.07' LT	482877.13	819799.32	874.34	
SSW30	307+74.10 ST	14.07' LT	482878.44	819808.21	874.54	
SSW31	307+81.49 ST	15.02' LT	482875.29	819788.80	874.78	
SSW32	307+88.23 ST	16.77' LT	482878.22	819831.67	874.84	
SSW33	307+59.10 ST	23.07' LT	482877.29	819788.82	874.24	
SSW34	307+39.10 ST	23.06' LT	482885.29	819788.87	874.91	
SSW35	307+34.10 ST	23.06' LT	482885.46	819766.37	874.59	
SSW36	307+09.10 ST	23.06' LT	482885.66	819738.87	874.21	
SSW37	306+94.10 ST	23.05' LT	482885.75	819725.87	873.20	
SSW38	306+89.10 ST	23.05' LT	482885.72	819720.87	873.10	

MARK	REVISION	DATE	BY
60631225P	Designed By: AECOM	2022-03-30	Scale: 1"=20 FT

60631225P
 CITY OF MADISON, DANE COUNTY, WI
 CONTRACT NO: 60631225C
 GRADING PLAN: WB STATE STREET AT JOHNSON STREET
 BUS RAPID TRANSIT
 CITY OF MADISON

60631225P
G1a-E



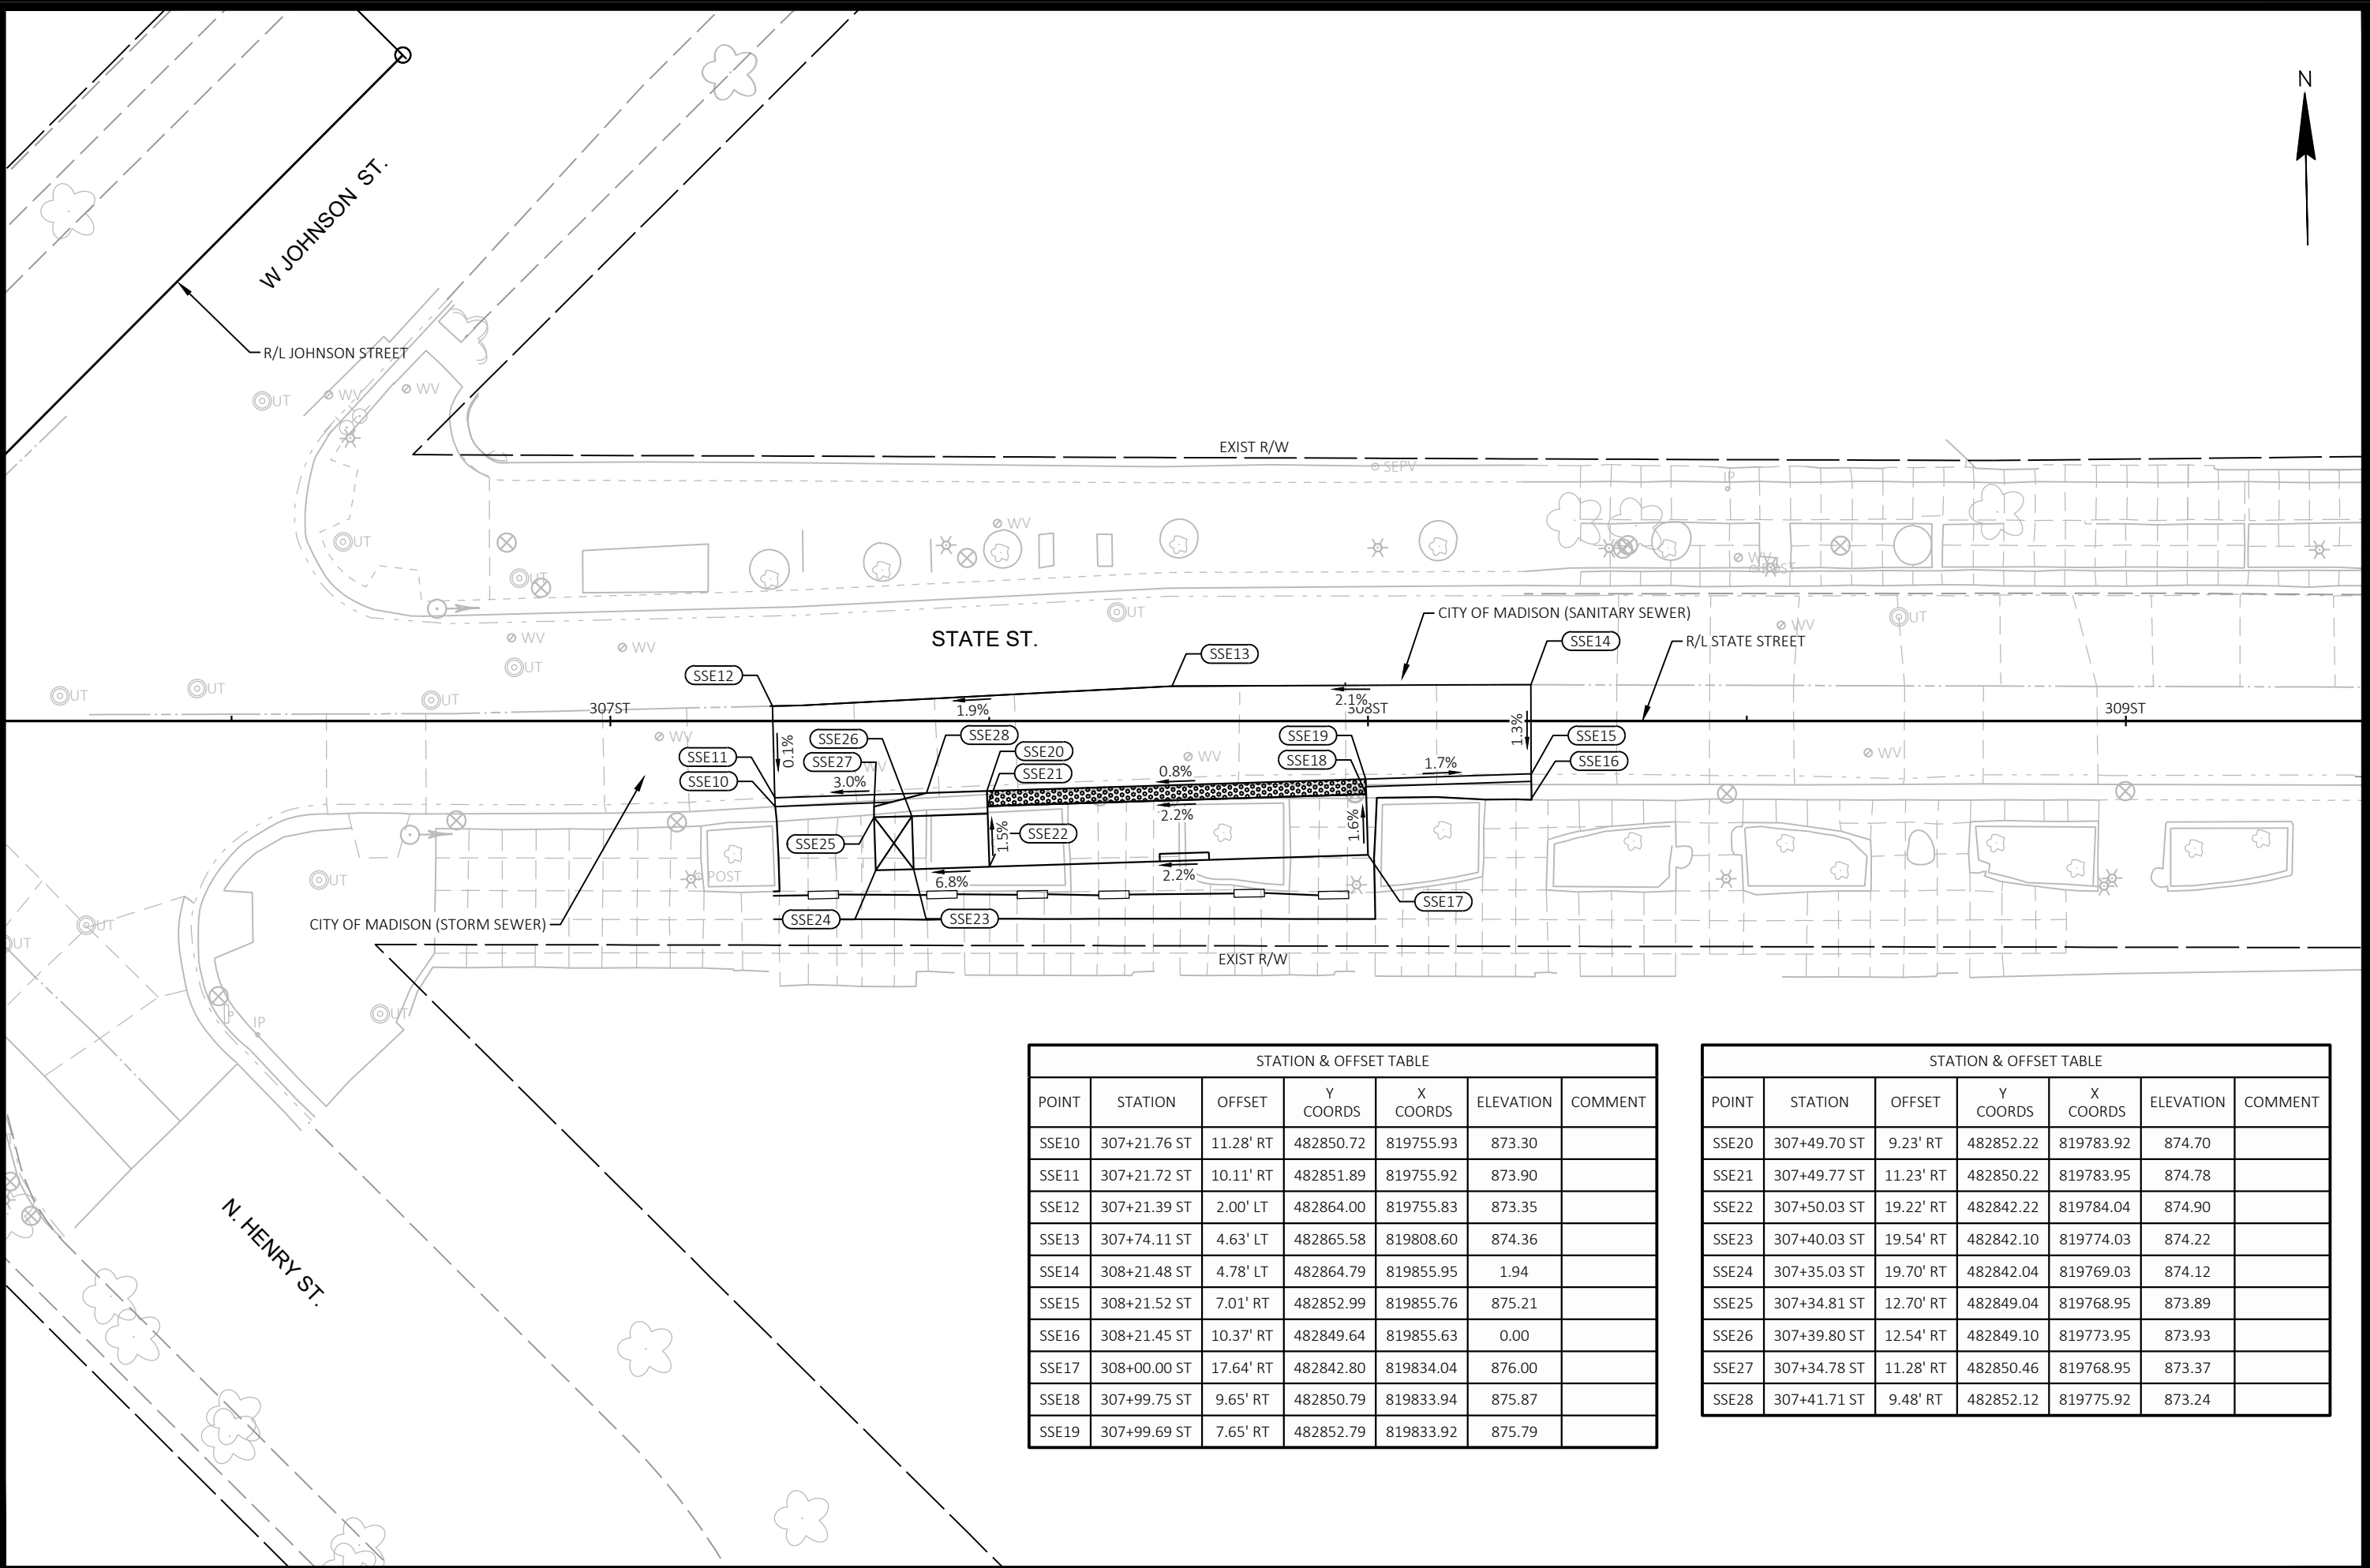

STATION & OFFSET TABLE

POINT	STATION	OFFSET	Y COORDS	X COORDS	ELEVATION	COMMENT
SSE10	307+21.76 ST	11.28' RT	482850.72	819755.93	873.30	
SSE11	307+21.72 ST	10.11' RT	482851.89	819755.92	873.90	
SSE12	307+21.39 ST	2.00' LT	482864.00	819755.83	873.35	
SSE13	307+74.11 ST	4.63' LT	482865.58	819808.60	874.36	
SSE14	308+21.48 ST	4.78' LT	482864.79	819855.95	1.94	
SSE15	308+21.52 ST	7.01' RT	482852.99	819855.76	875.21	
SSE16	308+21.45 ST	10.37' RT	482849.64	819855.63	0.00	
SSE17	308+00.00 ST	17.64' RT	482842.80	819834.04	876.00	
SSE18	307+99.75 ST	9.65' RT	482850.79	819833.94	875.87	
SSE19	307+99.69 ST	7.65' RT	482852.79	819833.92	875.79	

STATION & OFFSET TABLE

POINT	STATION	OFFSET	Y COORDS	X COORDS	ELEVATION	COMMENT
SSE20	307+49.70 ST	9.23' RT	482852.22	819783.92	874.70	
SSE21	307+49.77 ST	11.23' RT	482850.22	819783.95	874.78	
SSE22	307+50.03 ST	19.22' RT	482842.22	819784.04	874.90	
SSE23	307+40.03 ST	19.54' RT	482842.10	819774.03	874.22	
SSE24	307+35.03 ST	19.70' RT	482842.04	819769.03	874.12	
SSE25	307+34.81 ST	12.70' RT	482849.04	819768.95	873.89	
SSE26	307+39.80 ST	12.54' RT	482849.10	819773.95	873.93	
SSE27	307+34.78 ST	11.28' RT	482850.46	819768.95	873.37	
SSE28	307+41.71 ST	9.48' RT	482852.12	819775.92	873.24	

MARK	REVISION	DATE	BY

Designed By: AECOM/Date: 2022-03-30
60631225P Scale: 1"=20 FT

60631225P
 CITY OF MADISON, DANE COUNTY, WI
 CONTRACT NO: 60631225C
 GRADING PLAN: EB STATE STREET AT DAYTON STREET
 BUS RAPID TRANSIT
 CITY OF MADISON



60631225P
G1b-E