


① Existing Site Plan
1" = 20'-0"

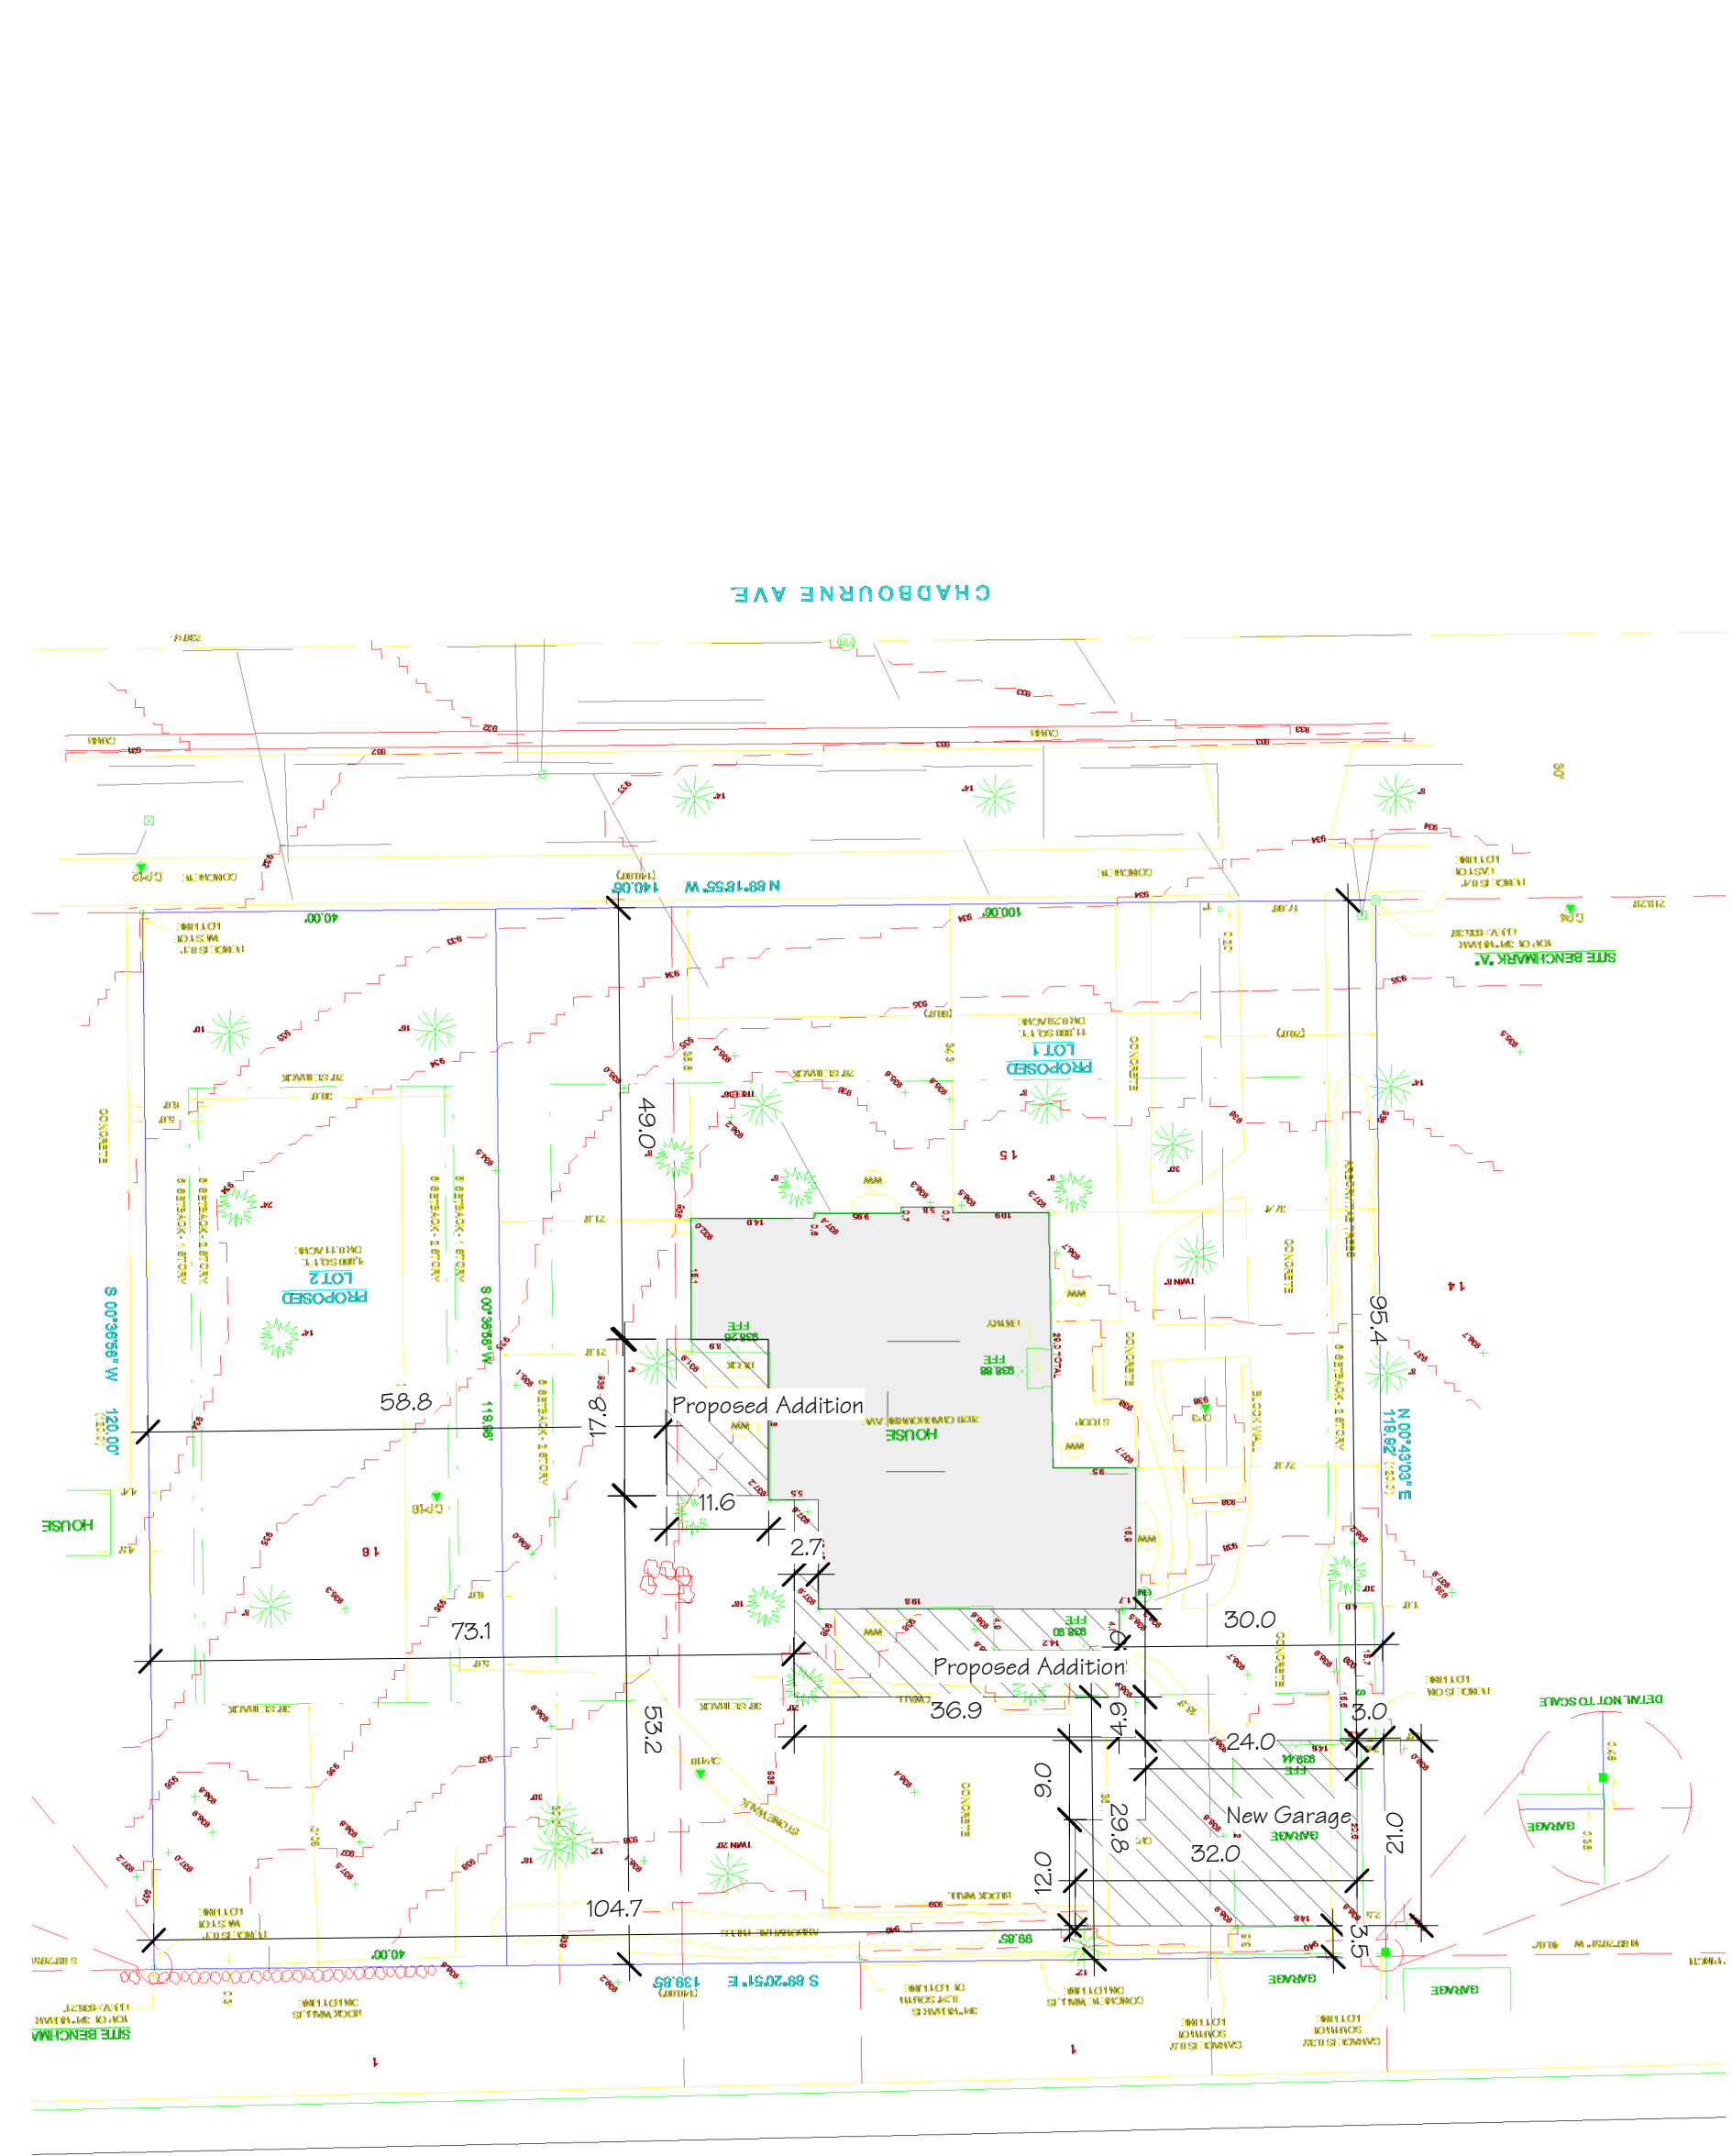

② Proposed Site Plan
1" = 20'-0"

Joann & Eric Eisenhart
2020 Chadbourne Avenue
Madison, WI 53726


3/25/2024 11:23:56 AM




SWEENEY
DESIGN • REMODEL

1008 Fish Hatchery Road, Madison, WI 53715
Phone (608) 257-3034 Fax (608) 257-3003
Email las@sweeneyconst.com


SLM

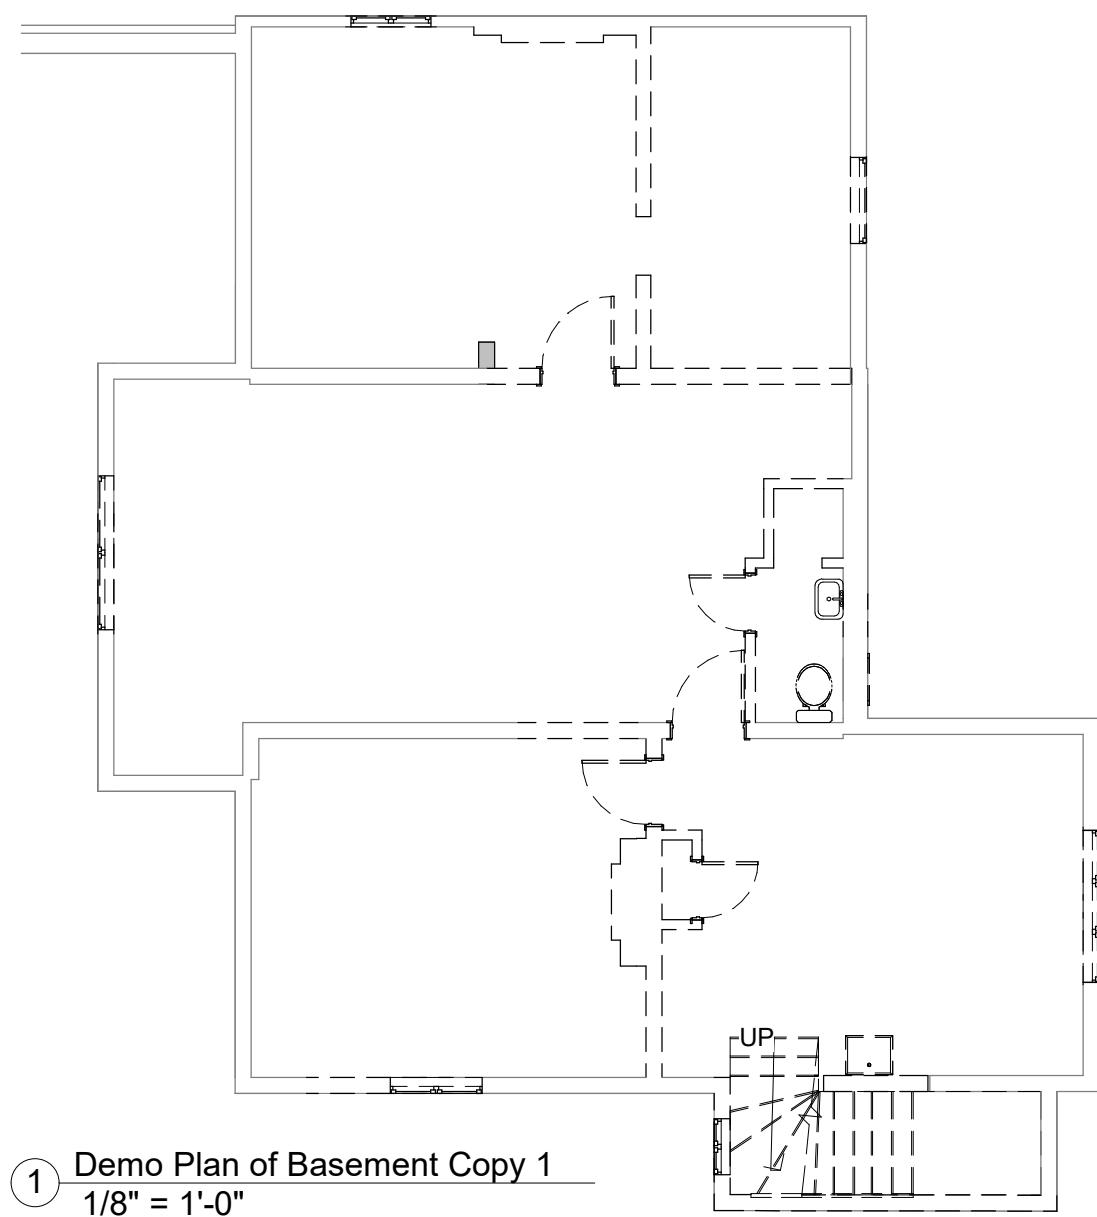


1 Demo Plan of Basement Copy 1
1/8" = 1'-0"

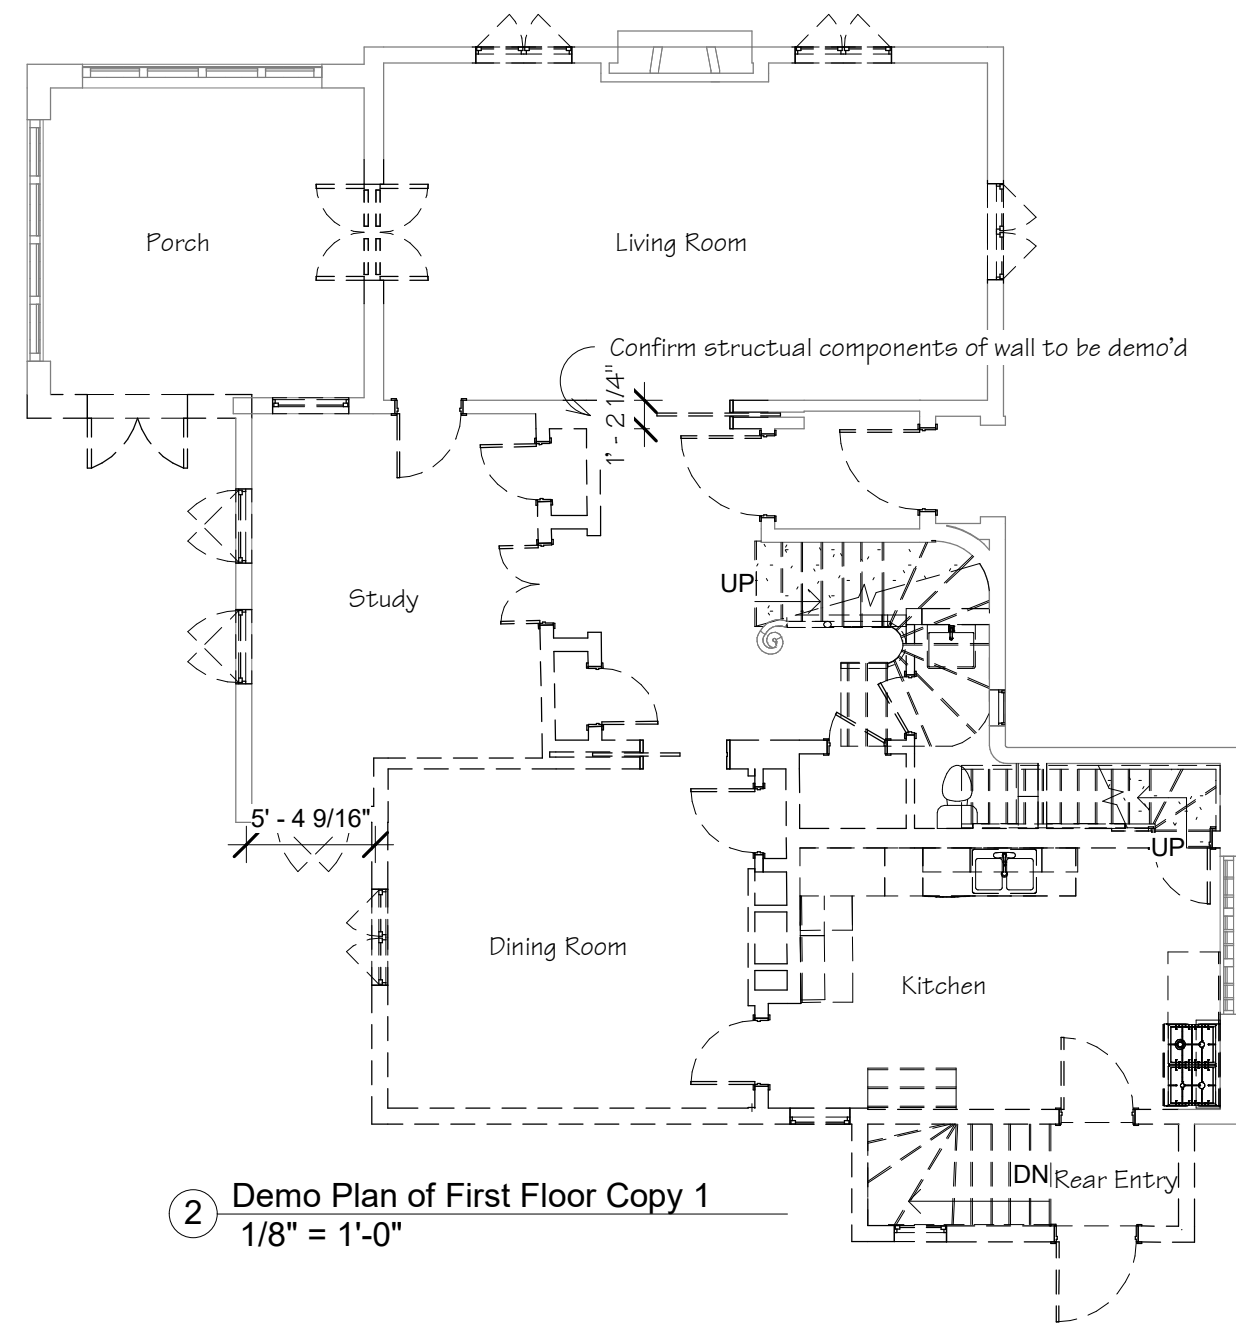


2 Demo Plan of First Floor Copy 1
1/8" = 1'-0"

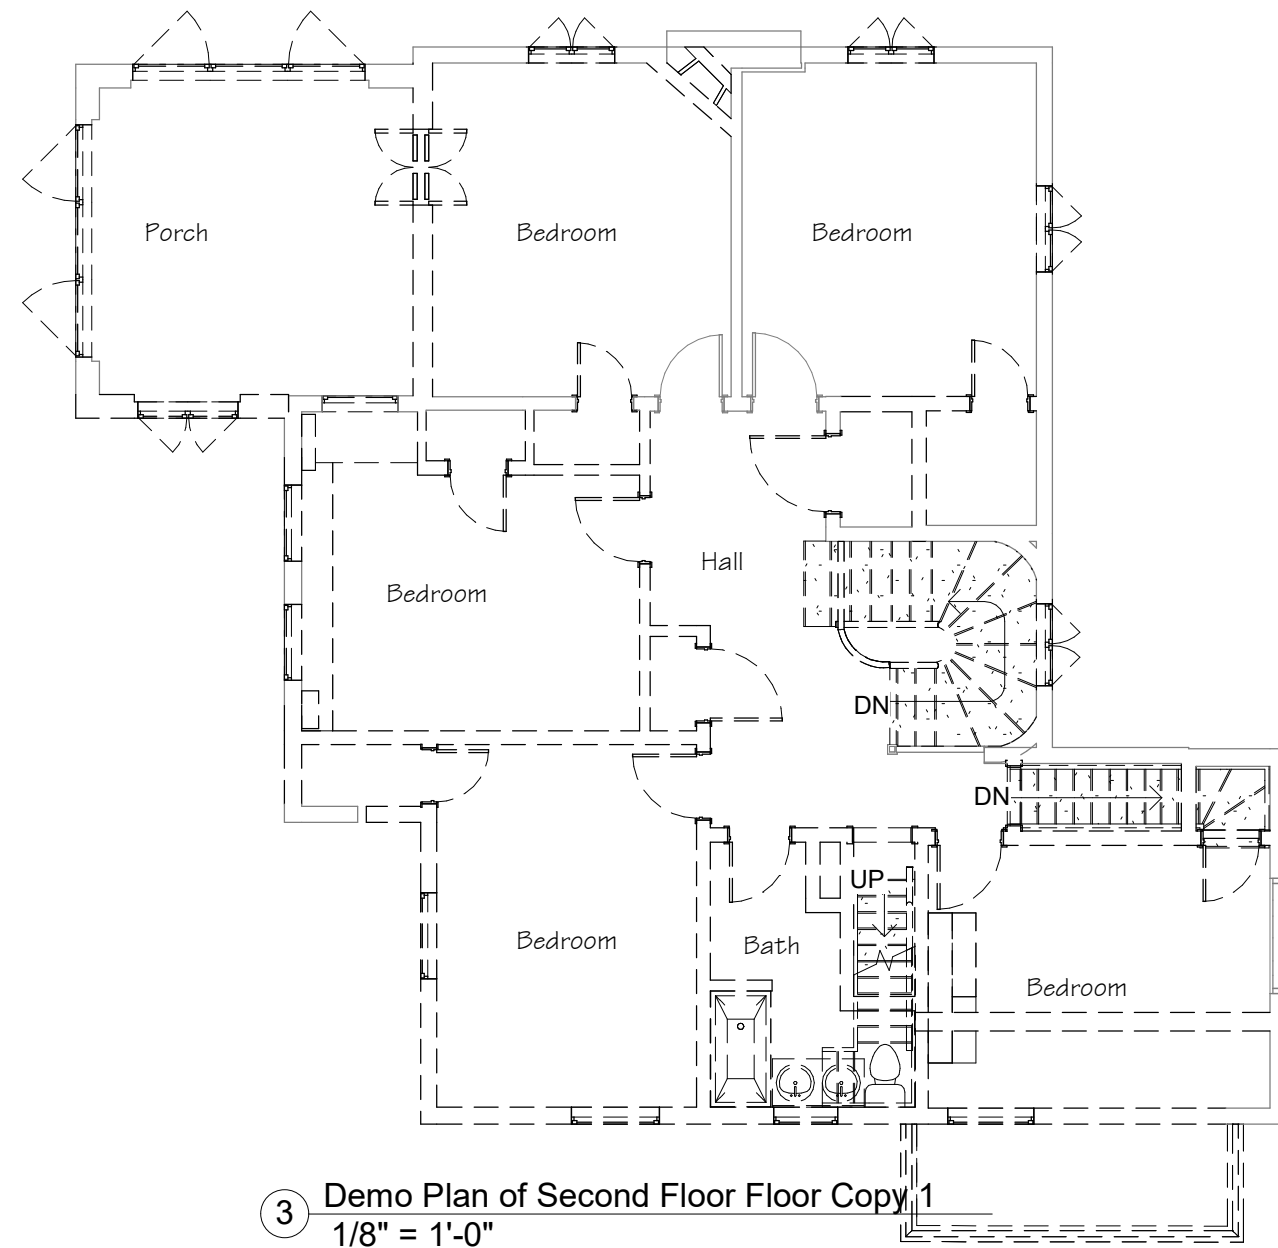


3 Demo Plan of Second Floor Copy 1
1/8" = 1'-0"

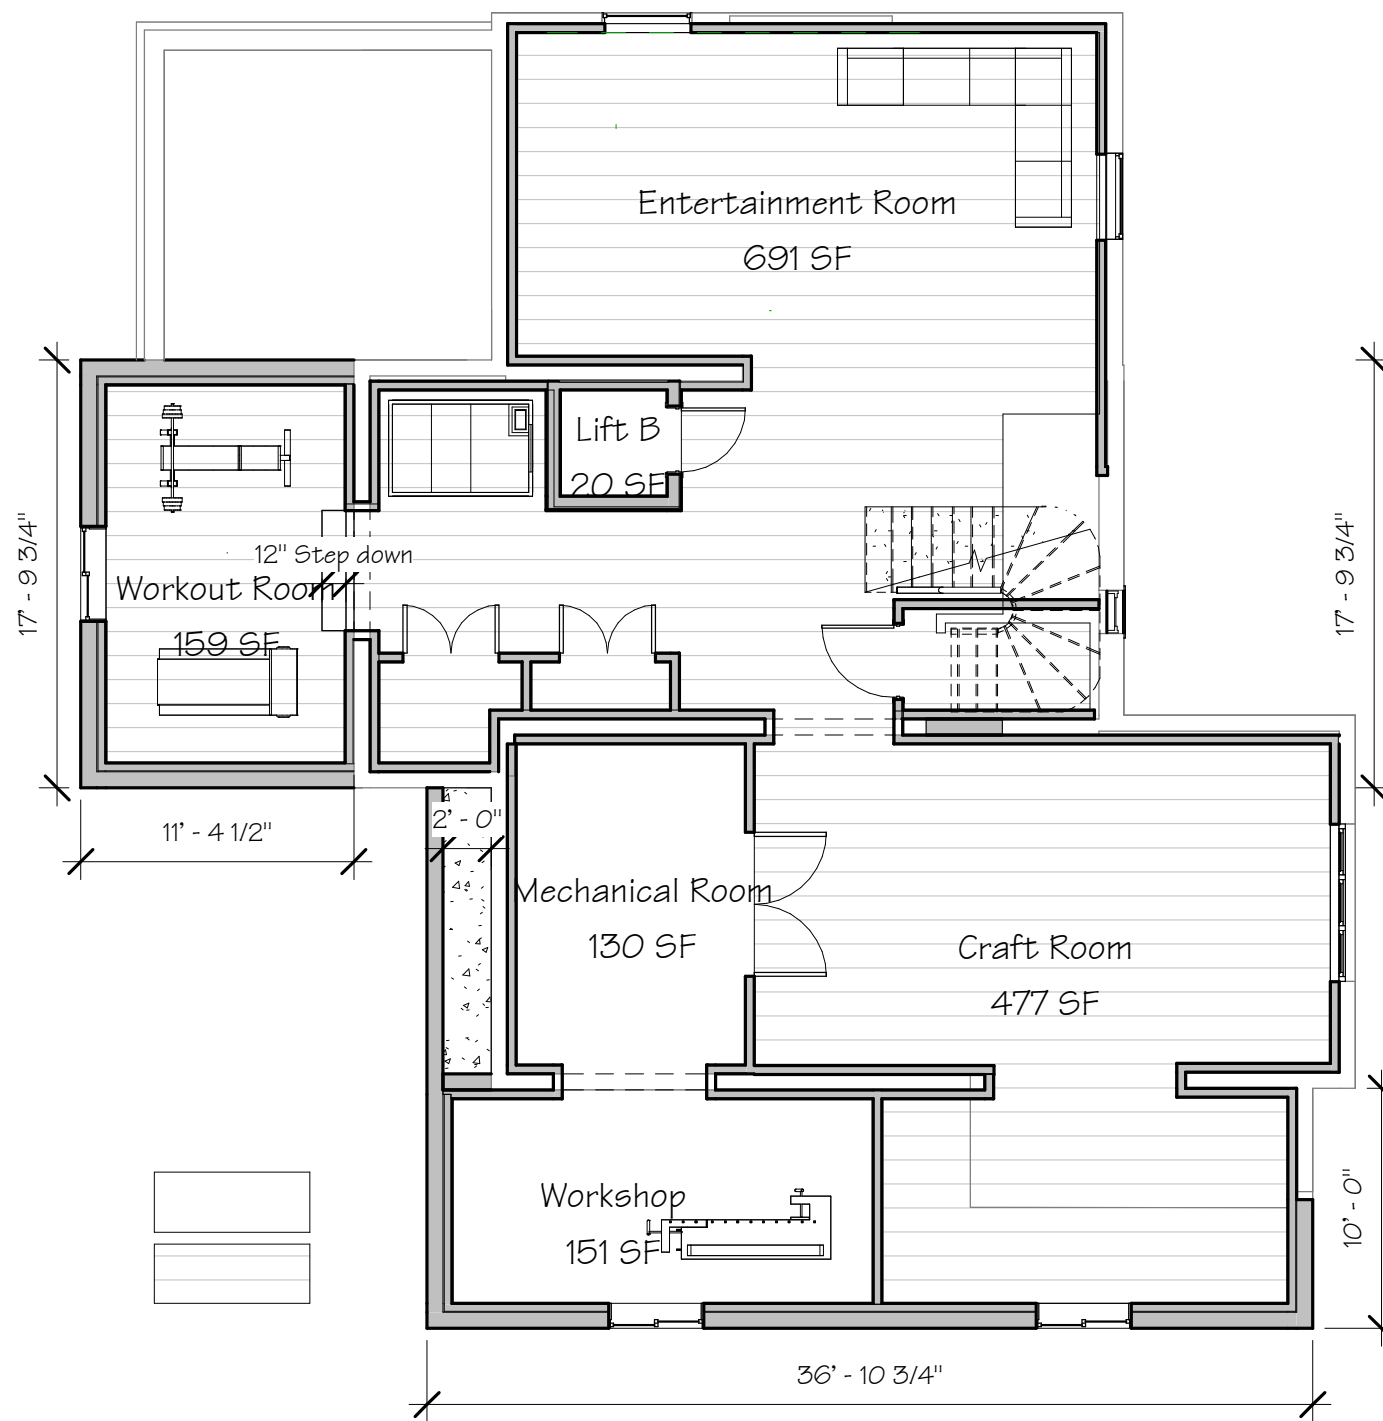

5 Proposed Plan of Basement Copy 1
1/8" = 1'-0"

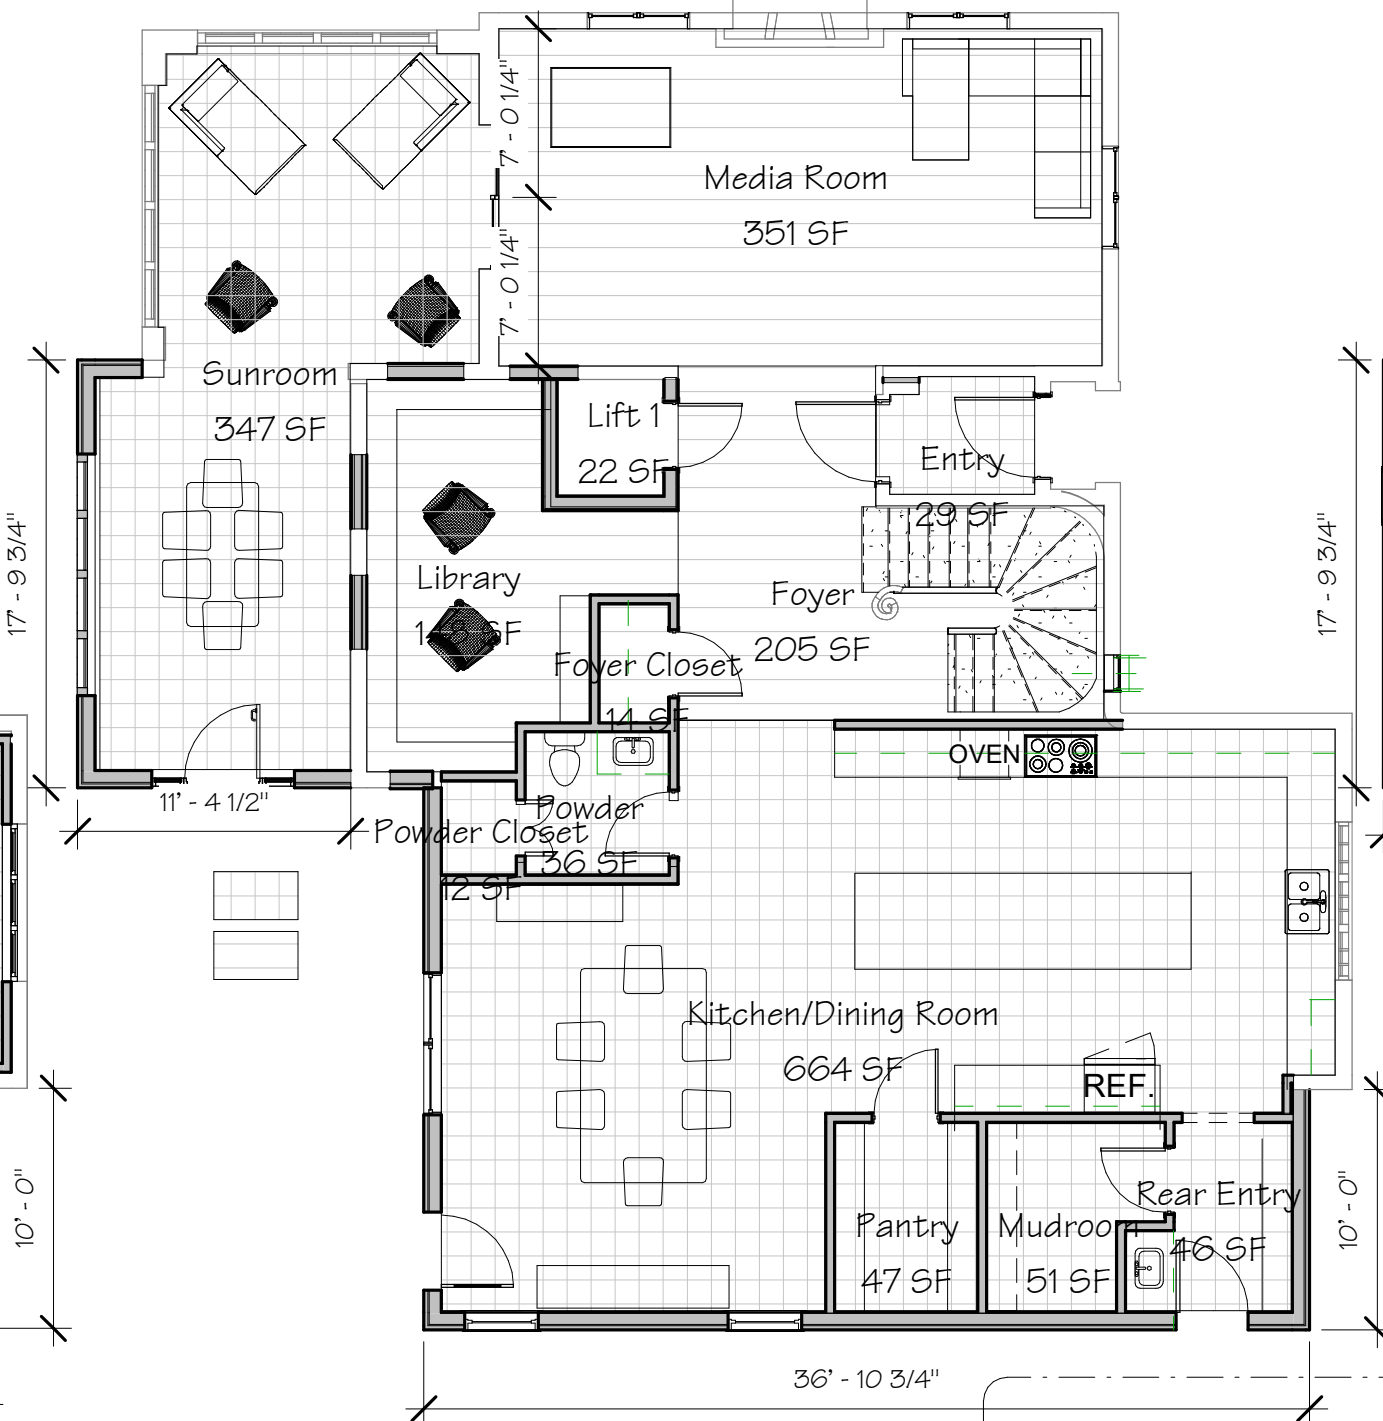

4 Proposed Plan of First Floor Copy 1
1/8" = 1'-0"

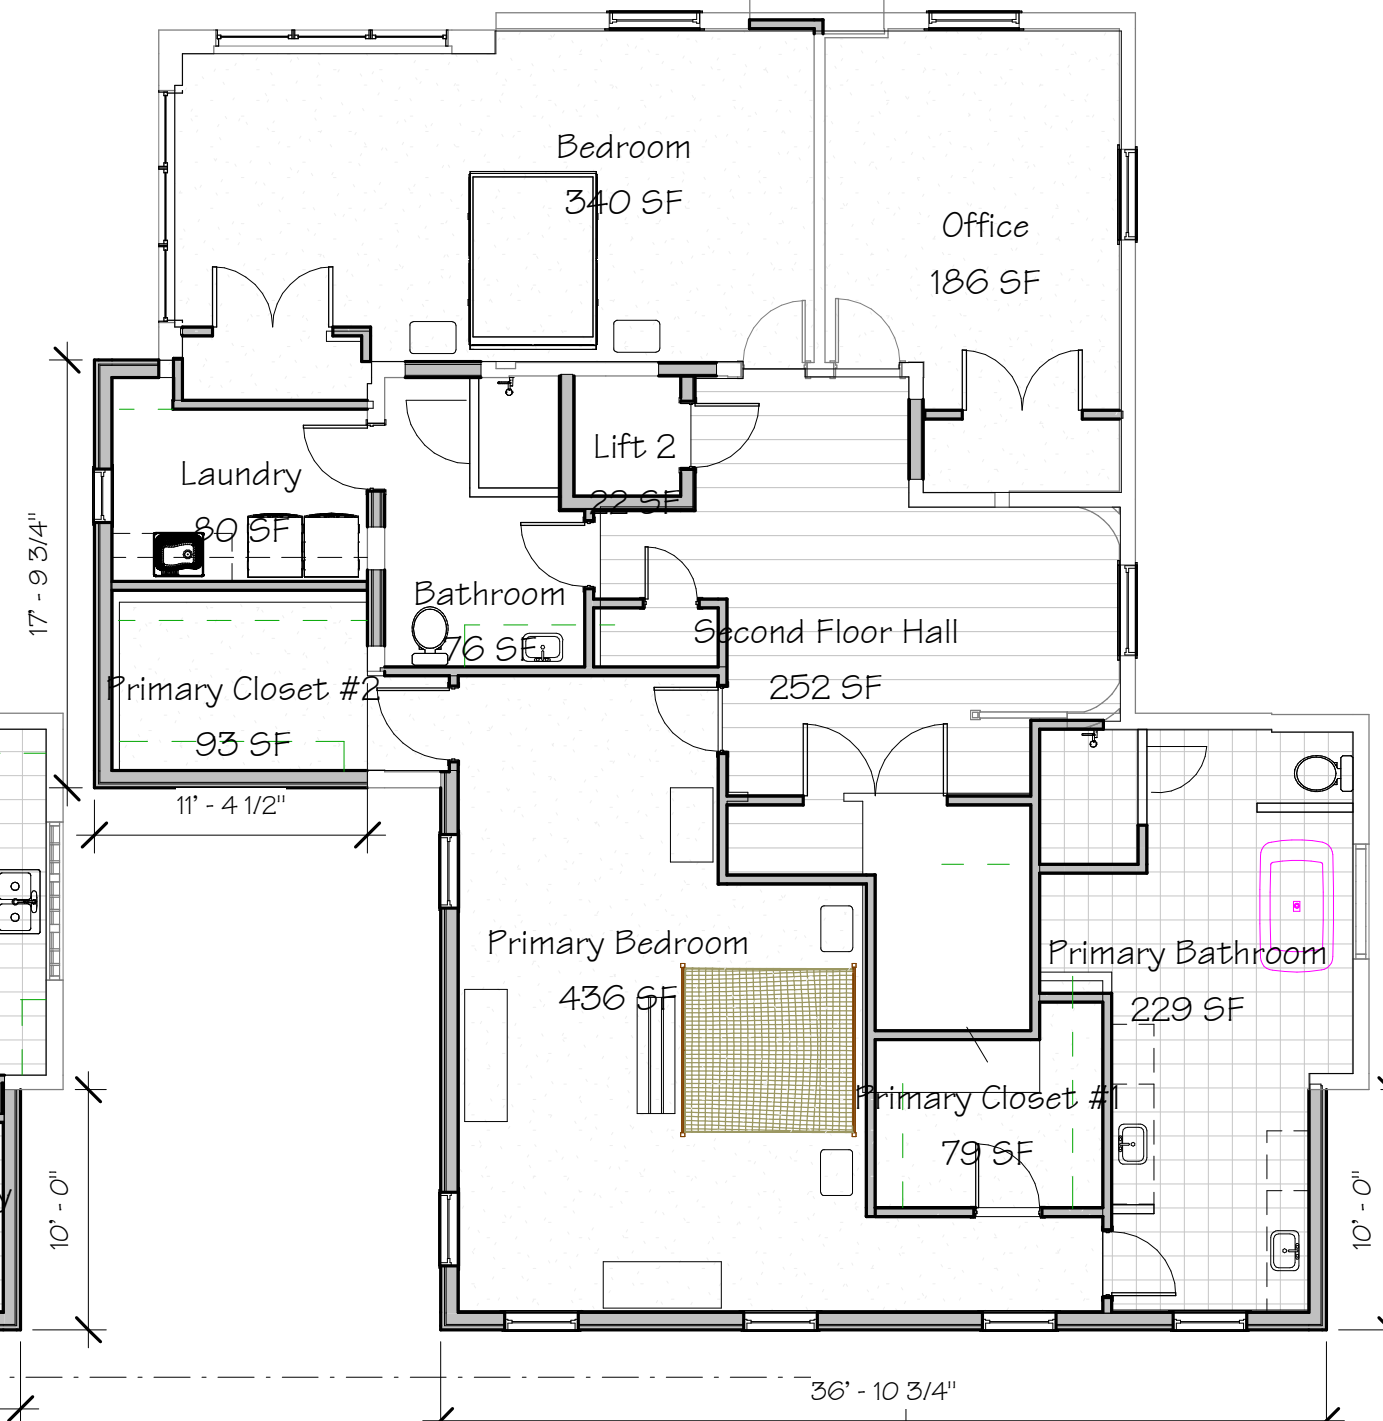

6 Proposed Plan of Second Floor Copy 1
1/8" = 1'-0"




SWEENEY
DESIGN + REMODEL

1008 Fish Hatchery Road, Madison, WI 53715
Phone (608) 257-3034 Fax (608) 257-3003
Email las@sweeneyconst.com


Joann & Eric Eisenhart
2020 Chadbourne Avenue
Madison, WI 53726

3/25/2024 11:24:00 AM


LM1

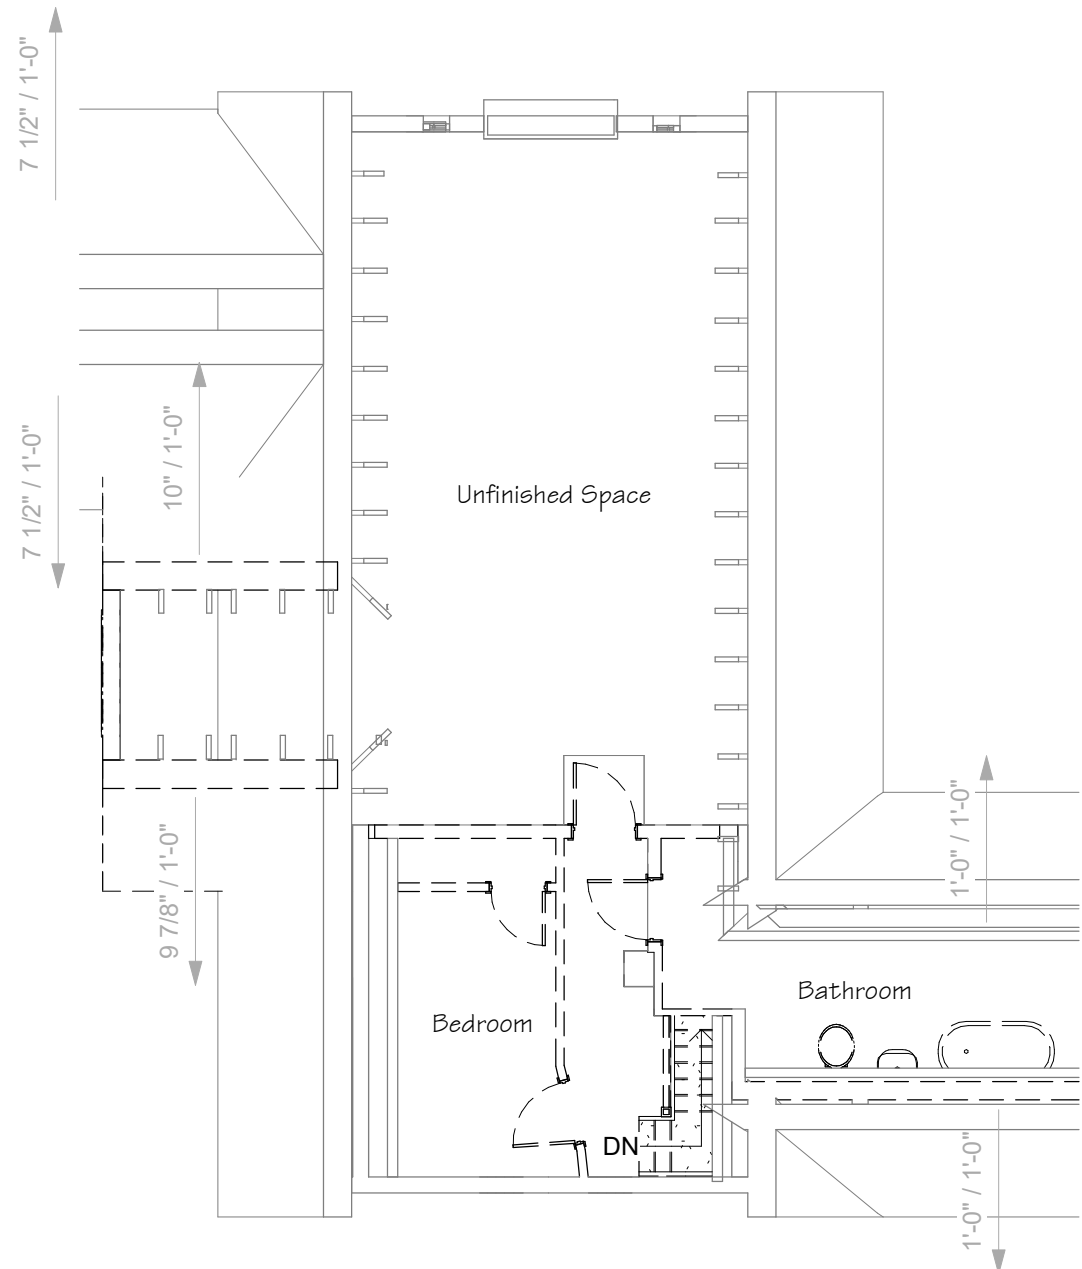


1 Demo Plan of Attic Copy 1
1/8" = 1'-0"

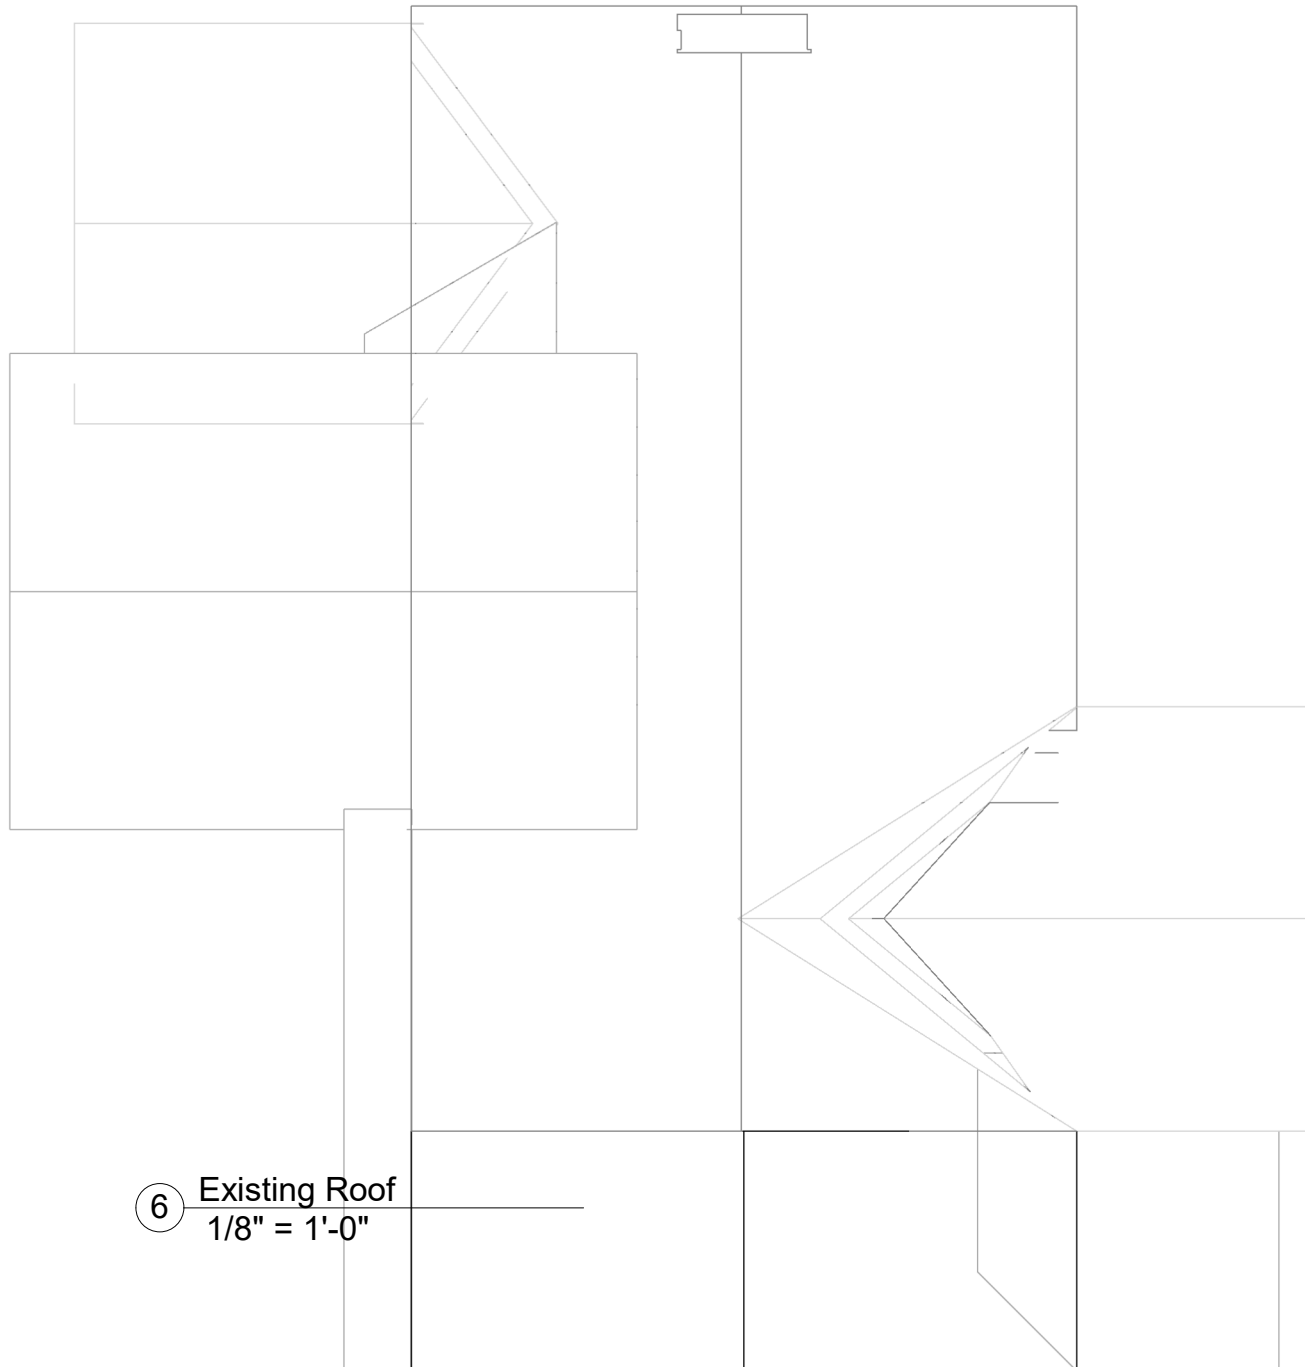


6 Existing Roof
1/8" = 1'-0"

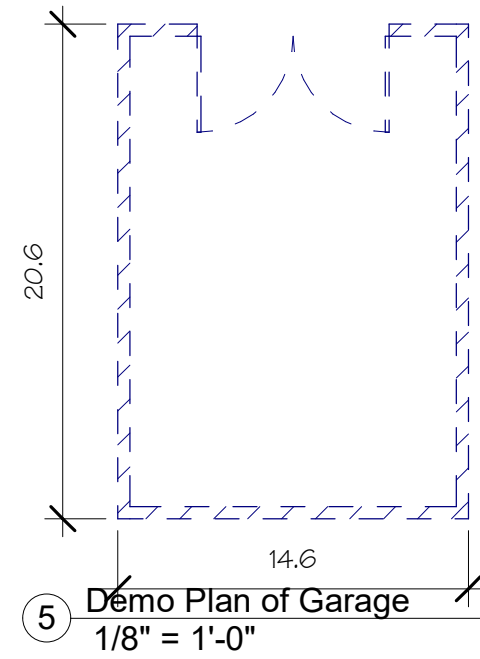


5 Demo Plan of Garage
1/8" = 1'-0"

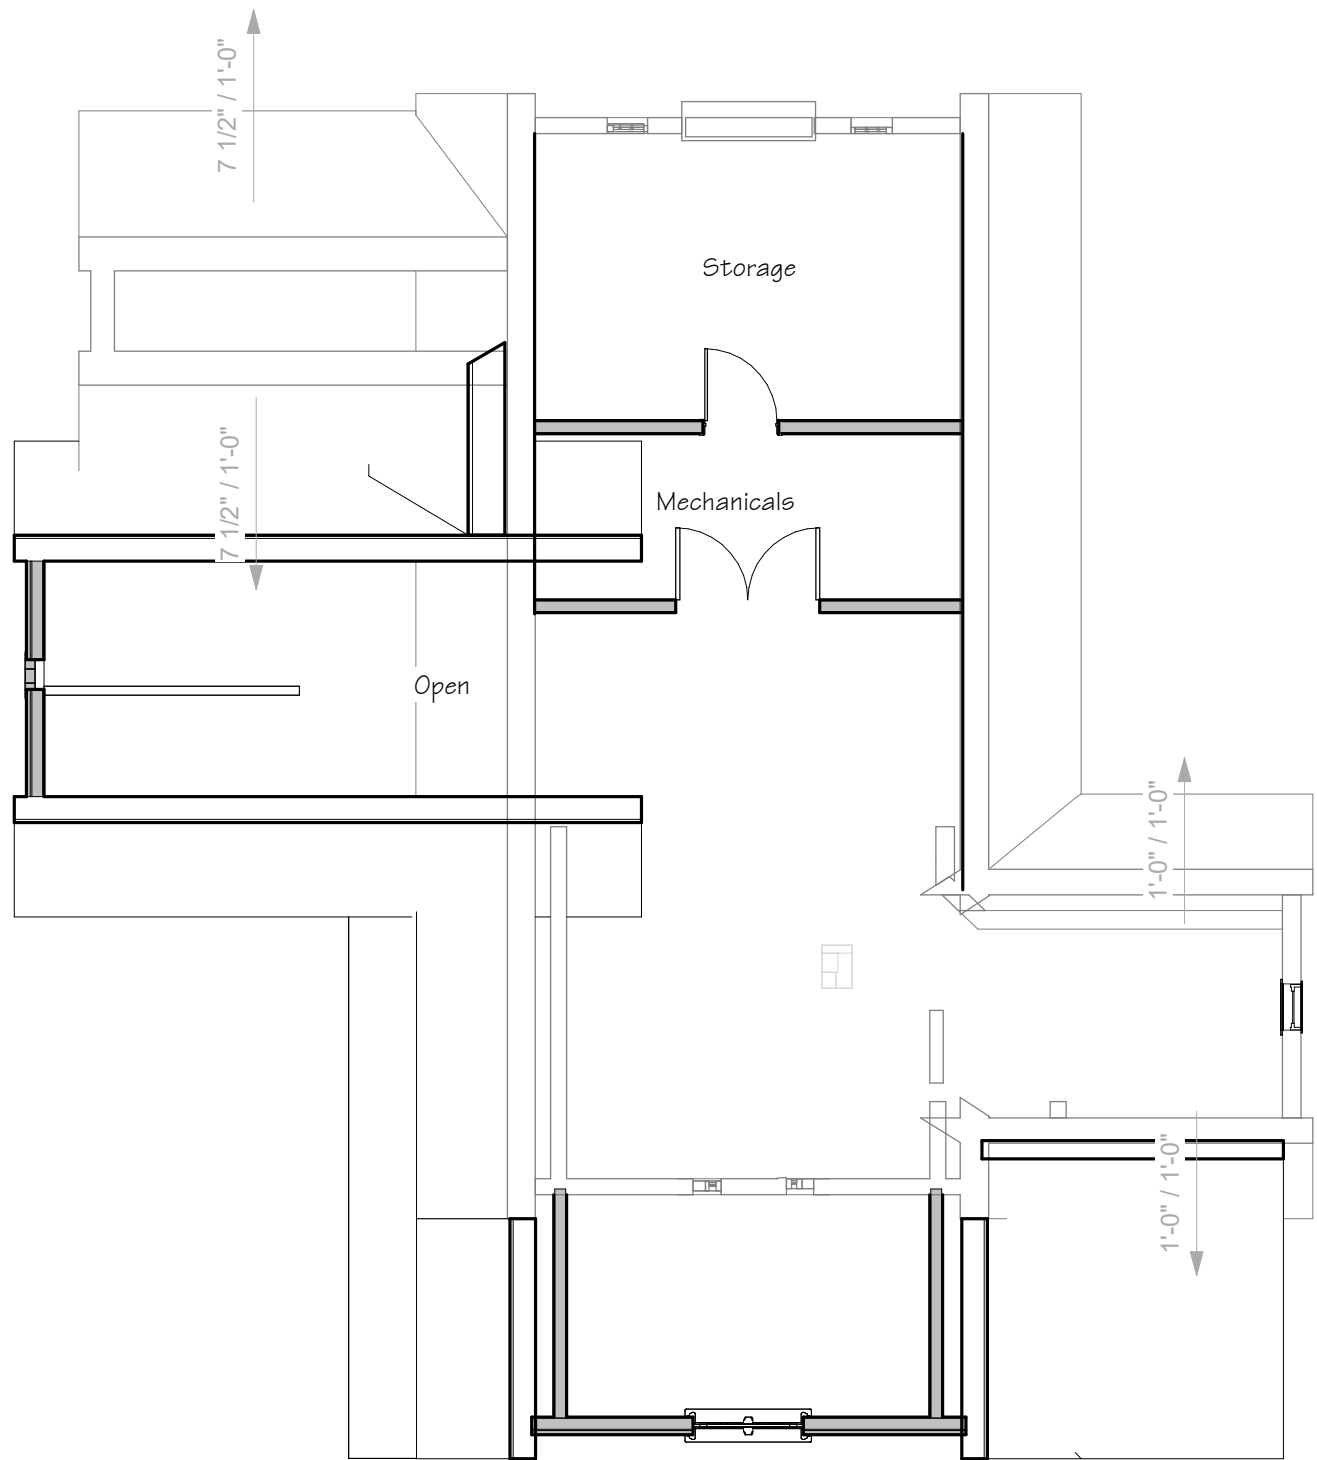


2 Proposed Plan of Attic Copy 1
1/8" = 1'-0"

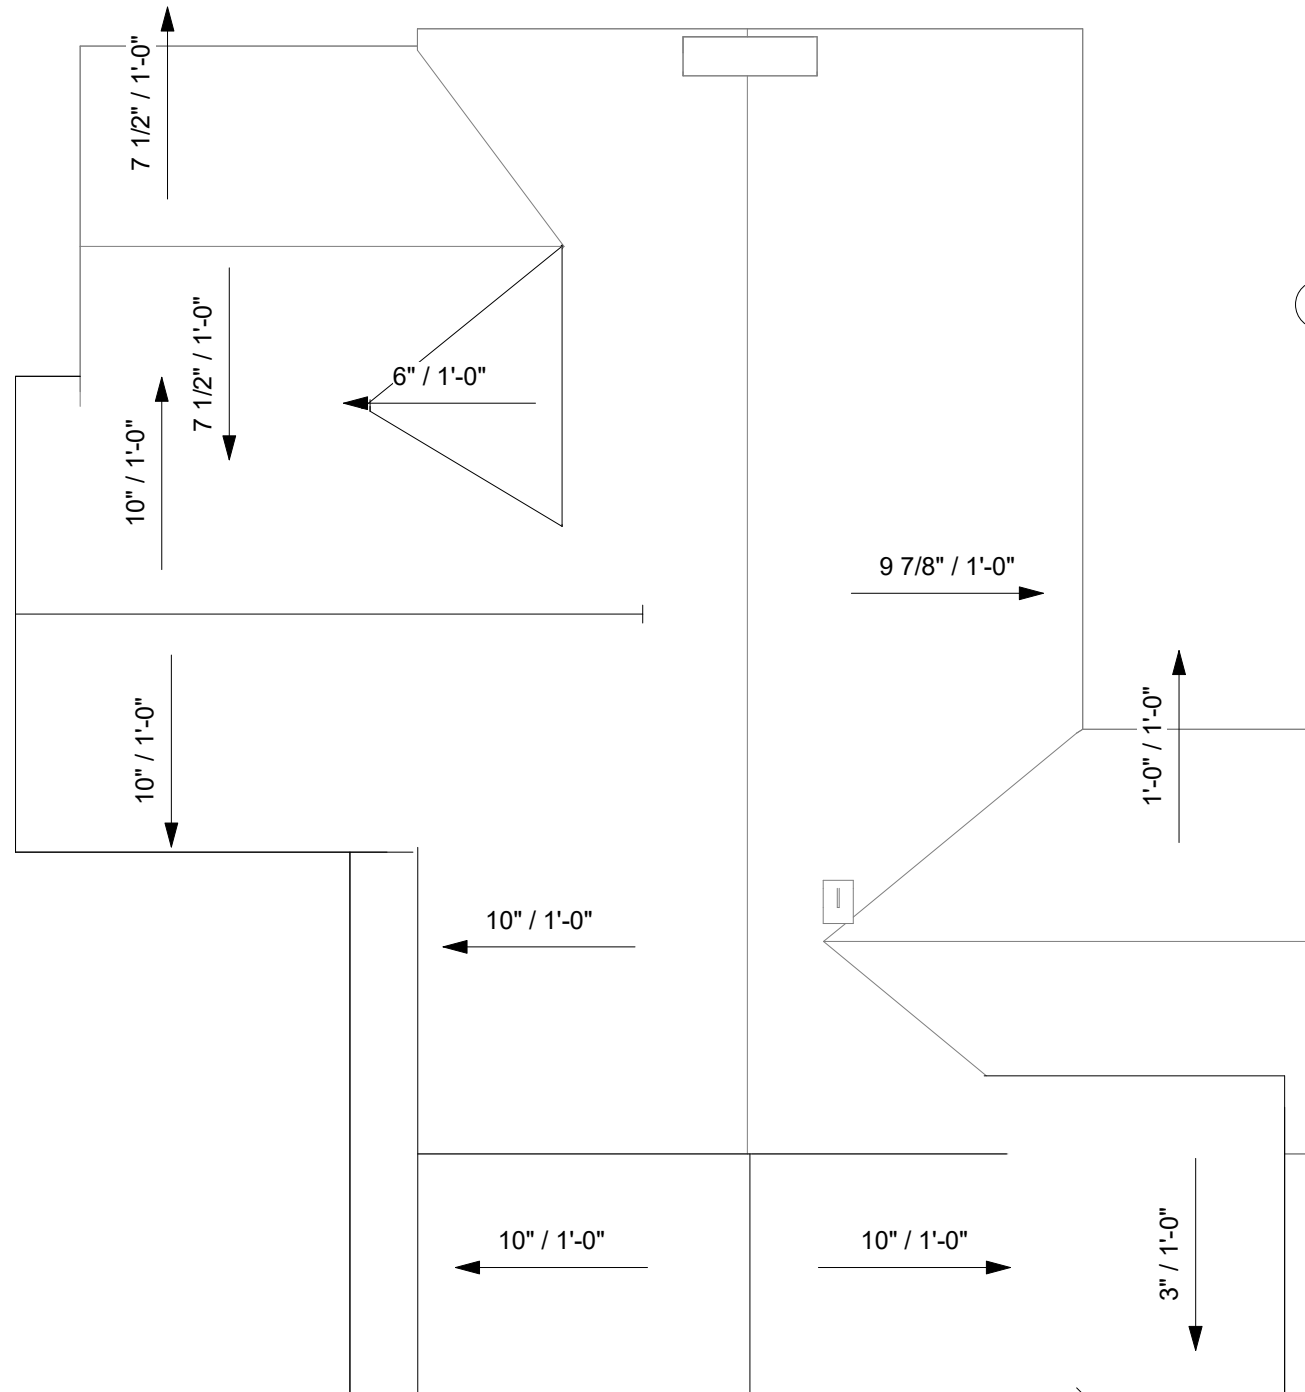

3 Roof Plan Copy 1

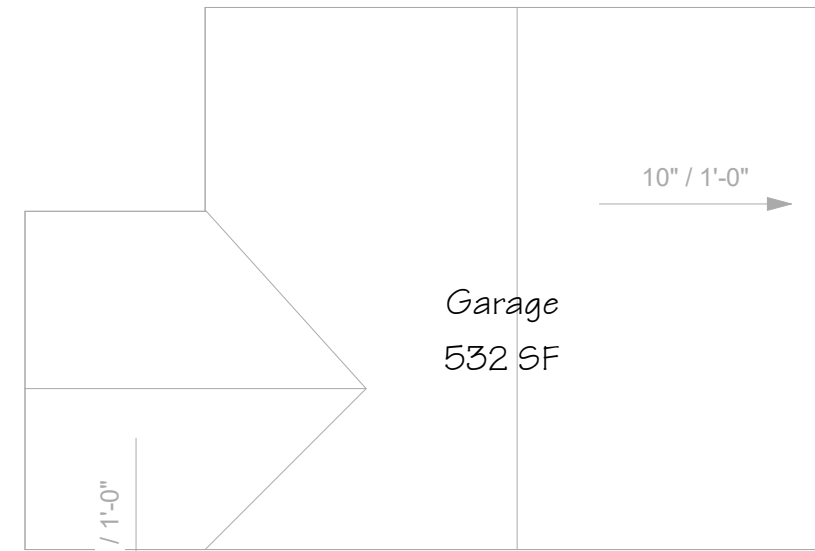

7 Garage Roof Plan
1/8" = 1'-0"

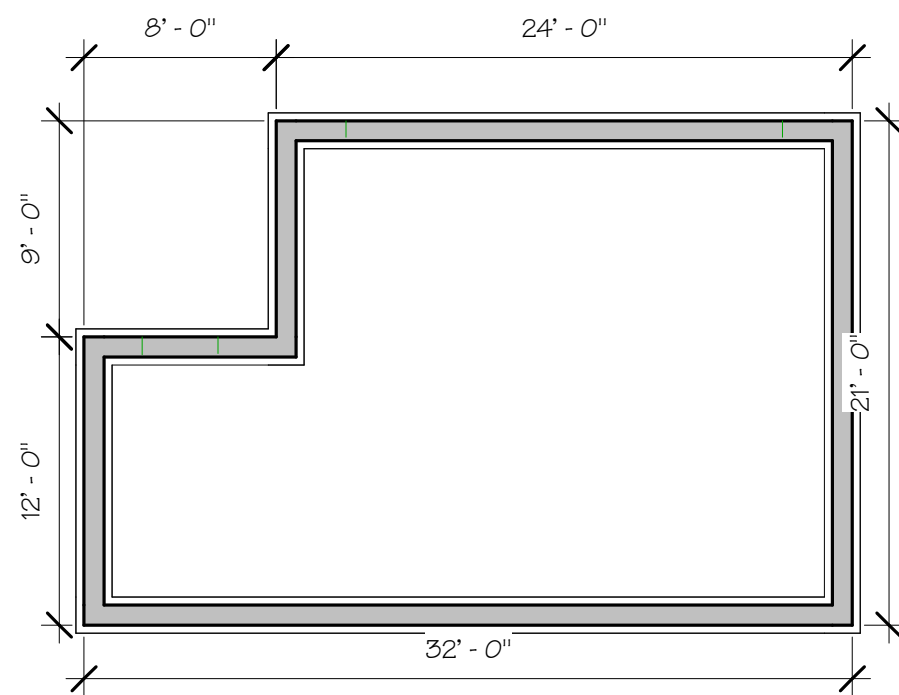

4 Proposed Foundation Plan of Garage Copy 1
1/8" = 1'-0"



SWEENEY
DESIGN + REMODEL

1008 Fish Hatchery Road, Madison, WI 53715
Phone (608) 257-3034 Fax (608) 257-3003
Email las@sweeneyconst.com

Joann & Eric Eisenhart
2020 Chadbourne Avenue
Madison, WI 53726

3/25/2024 11:24:01 AM


LM2



1 Existing South Elevation
1/8" = 1'-0"




2 Proposed South Elevation
1/8" = 1'-0"

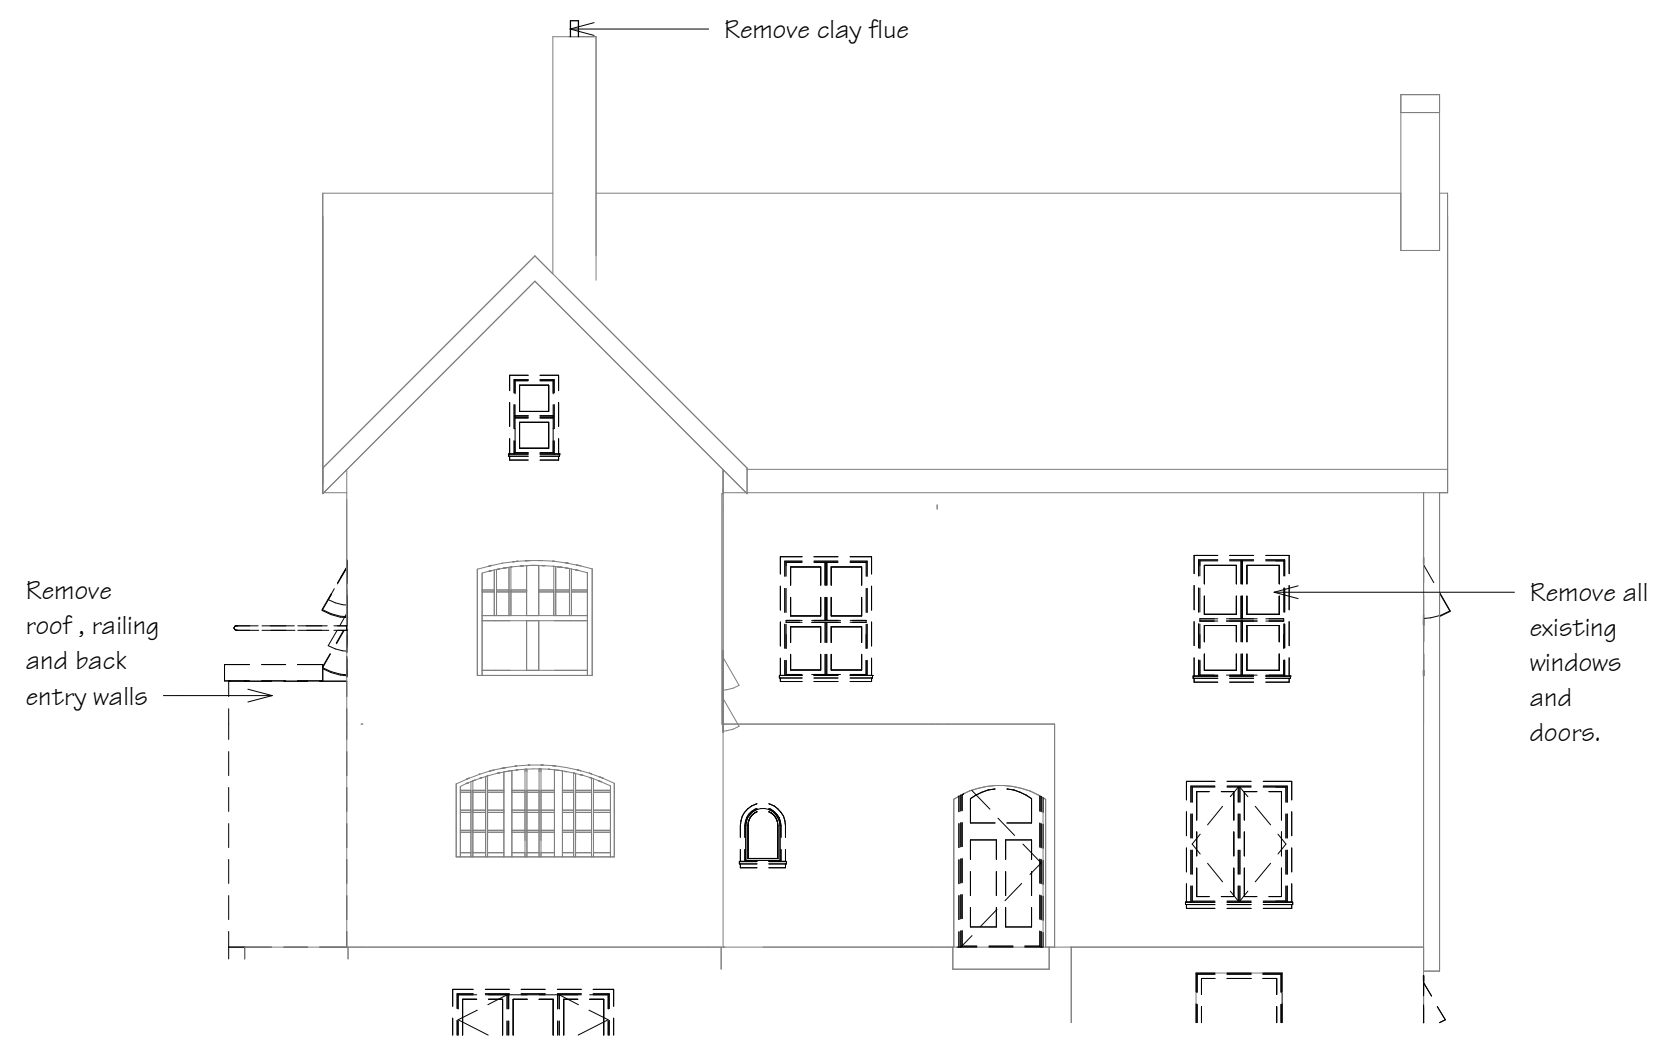


3 Existing West Elevation
1/8" = 1'-0"



4 Proposed West Elevation
1/8" = 1'-0"

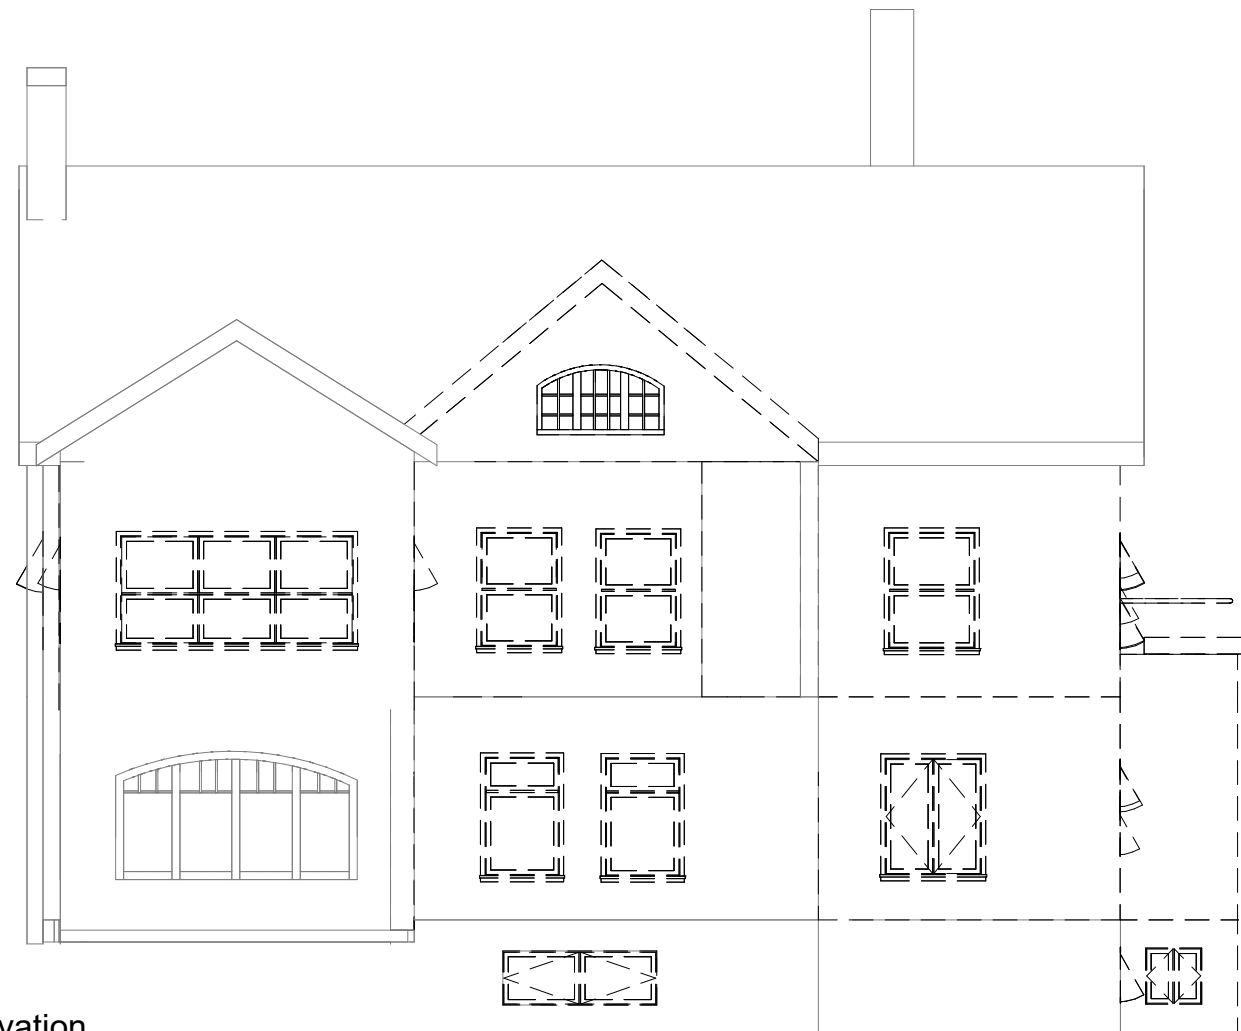

③ Existing East Elevation
1/8" = 1'-0"

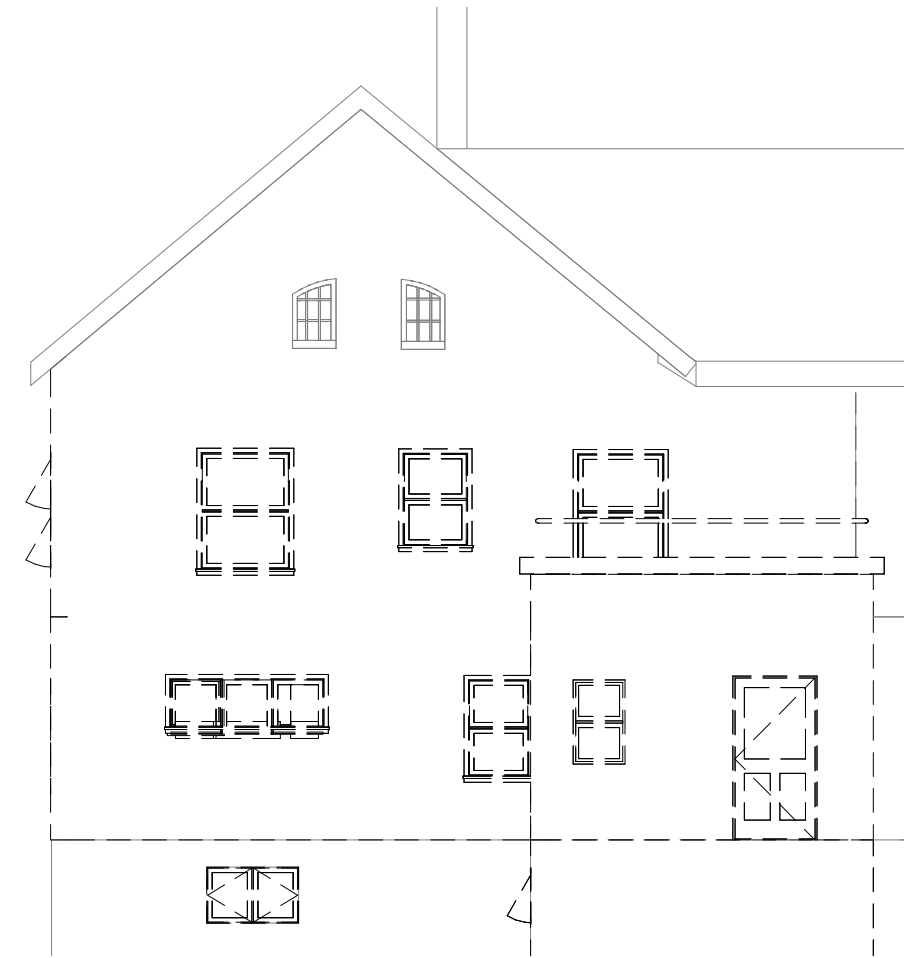

② Existing Demo North Elevation
1/8" = 1'-0"



① Proposed East Elevation
1/8" = 1'-0"



④ Proposed North Elevation
1/8" = 1'-0"



SWEENEY
DESIGN • REMODEL

1008 Fish Hatchery Road, Madison, WI 53715
Phone (608) 257-3034 Fax (608) 257-3003
Email las@sweeneyconst.com

Joann & Eric Eisenhart
2020 Chadbourne Avenue
Madison, WI 53726

3/25/2024 11:24:05 AM

LM4




1 3D View 1



2 3D View 2



4 3D View 4

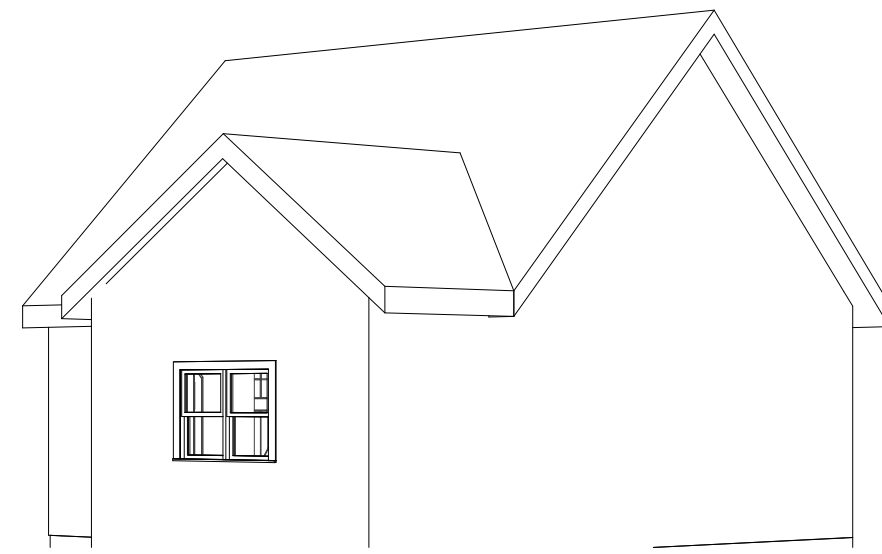

3 3D View 3



5 3D View 5




SWEENEY
DESIGN • REMODEL

1008 Fish Hatchery Road, Madison, WI 53715
Phone (608) 257-3034 Fax (608) 257-3003
Email las@sweeneyconst.com


Joann & Eric Eisenhart
2020 Chadbourne Avenue
Madison, WI 53726

3/25/2024 11:24:09 AM

LM5

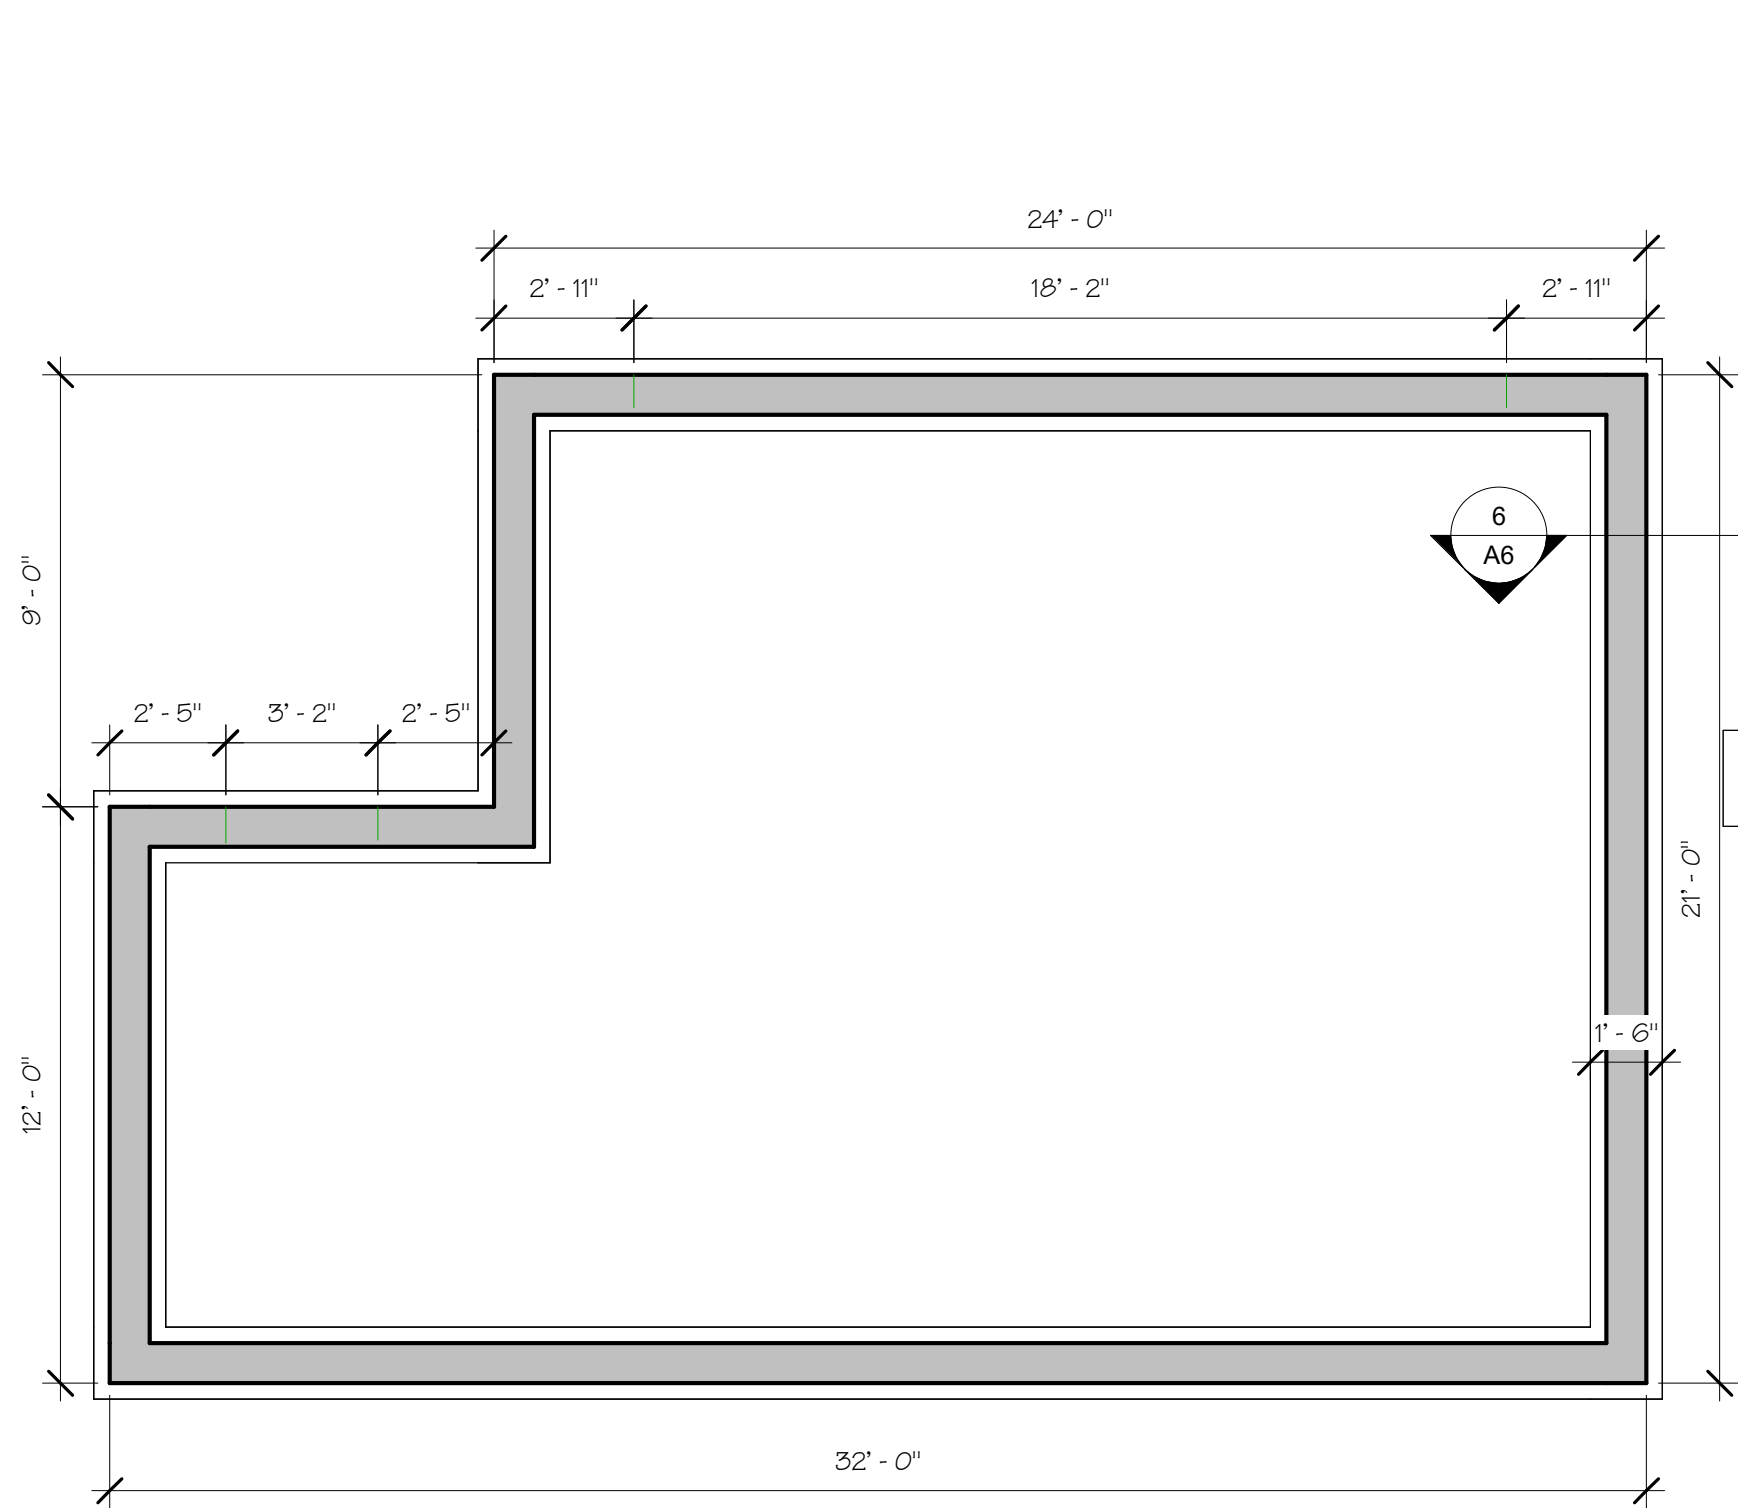

7 Proposed Foundation Plan of Garage
1/4" = 1'-0"

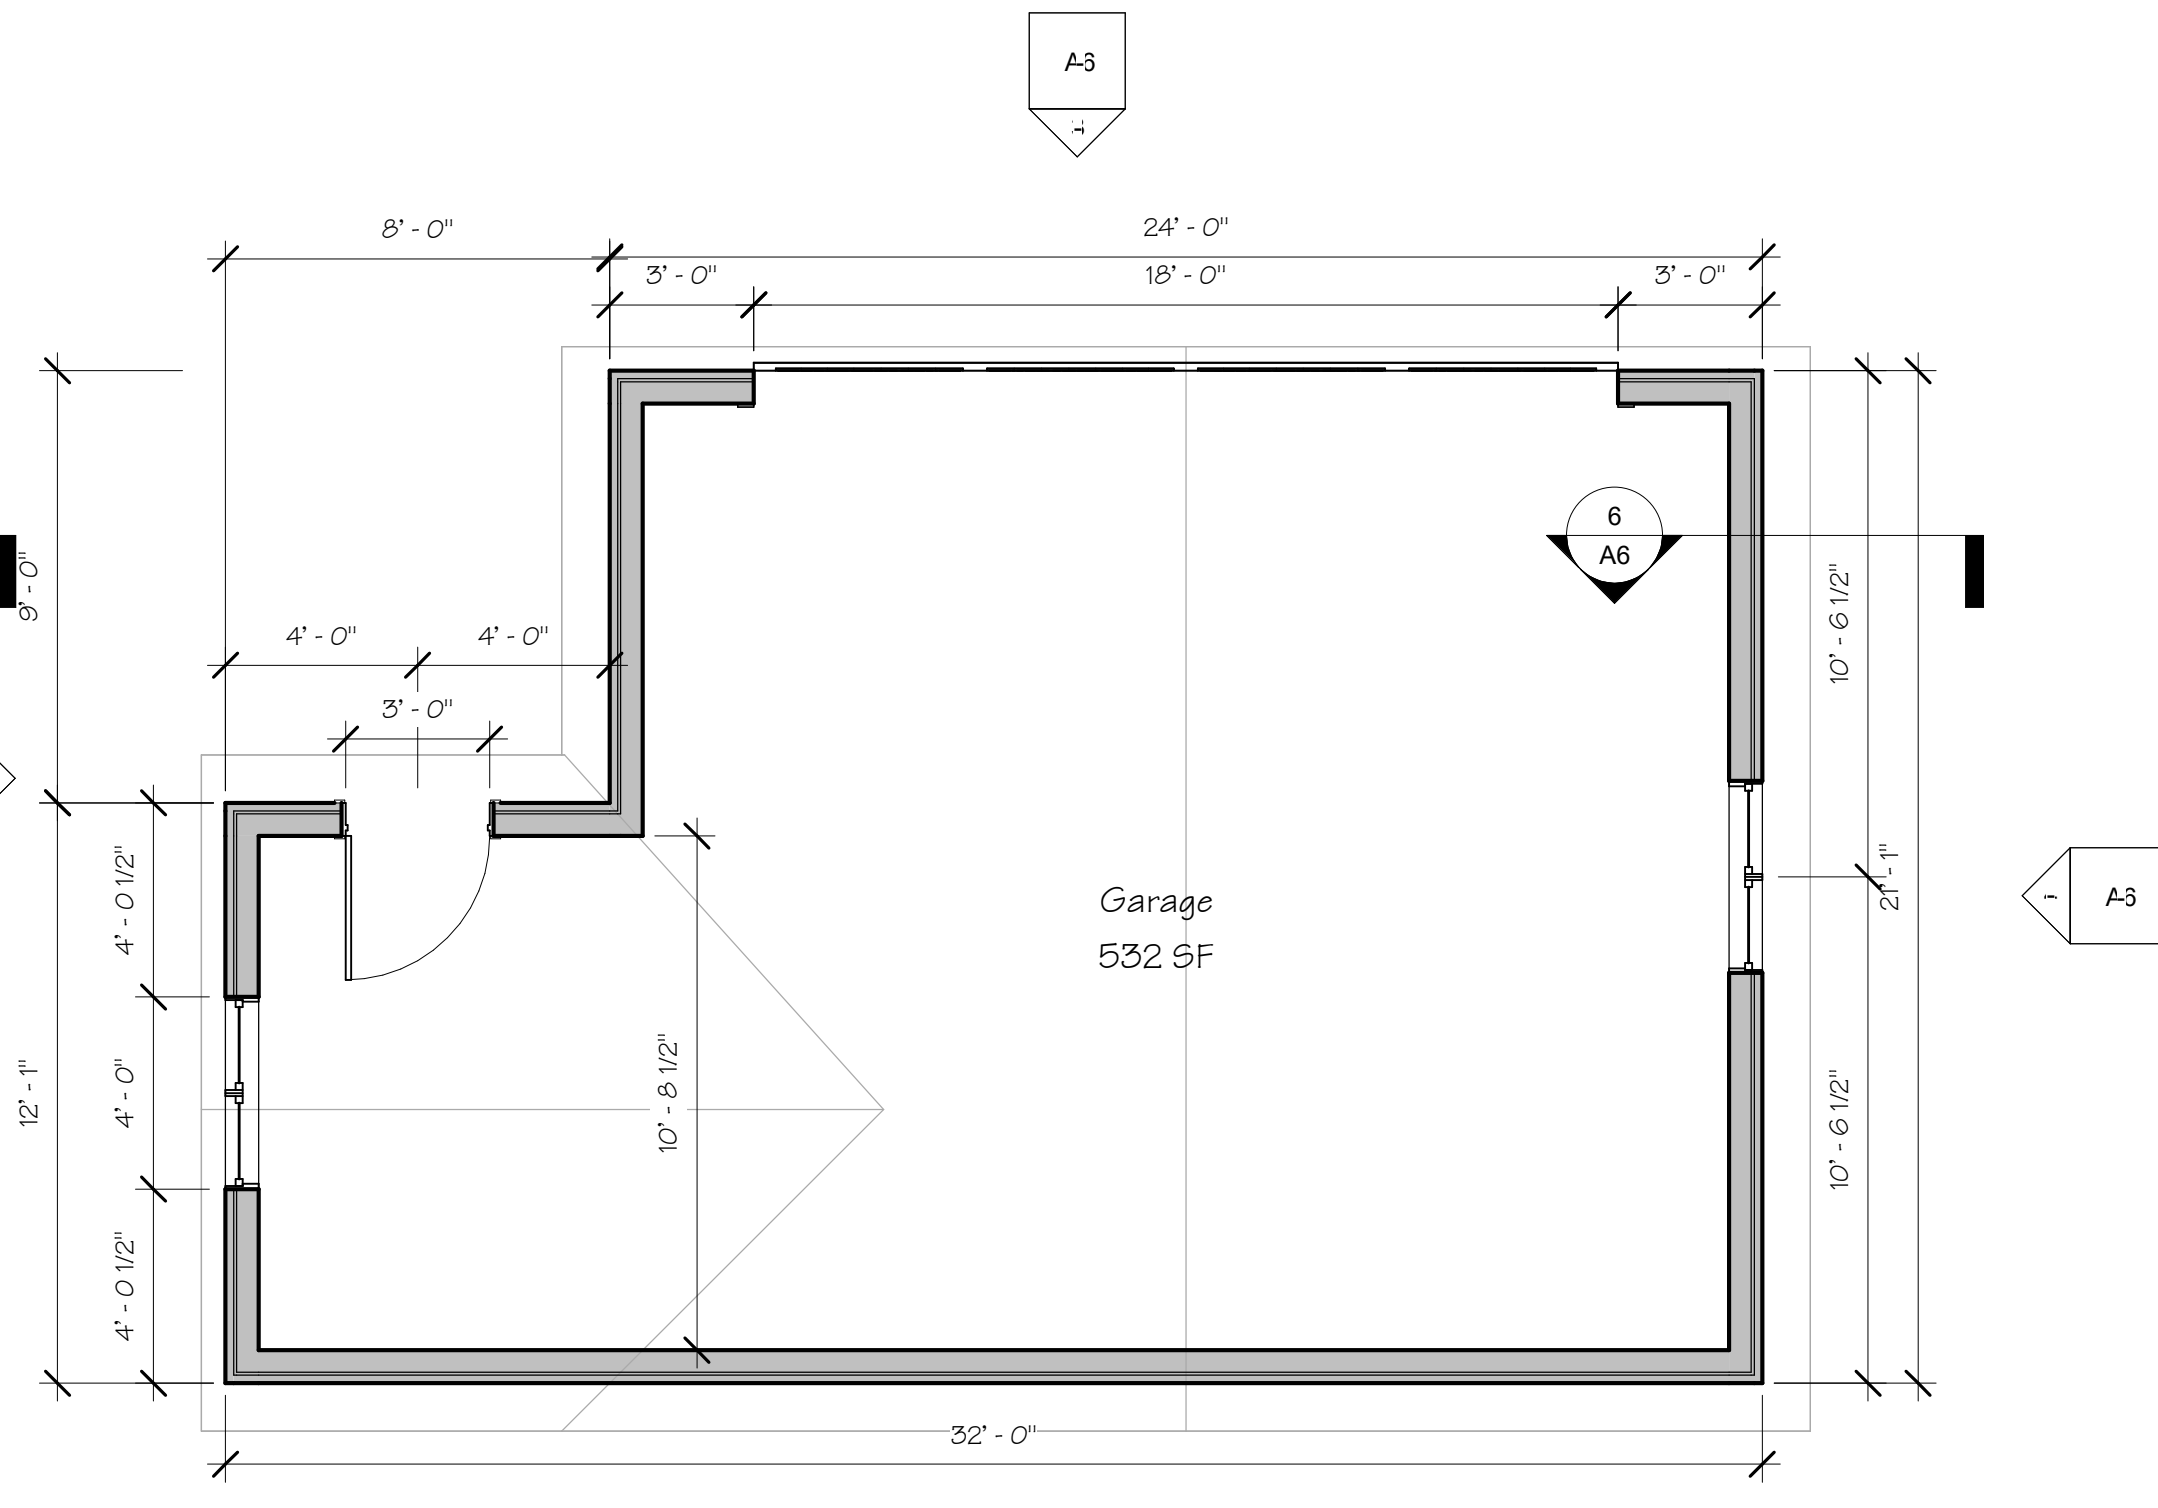


5 Proposed Plan of Garage
1/4" = 1'-0"

All exterior finishes to match house
Slate Shingles
3/4" Sheathing
Truss Design by Lumber Provider
R40 Blown In Cellulose Insulation
Facia, soffit & gutter to match house

Garage Wall: 9'-0" height
Plaster to match existing finish @ house
1/2" OSB Sheathing
2 X 6 Double Top Plate
2 X 6 Wood Stud 16" oc
2 X 6 PT Bottom Plate
Anchor bolt
2" Stucco to match house
Tyvek House Wrap
R19 Fiberglass Batt Insulation
1/2" GWB on all Interior Finish
5/8" GWB @ Ceiling


Foundation
3'-9" X 8" Poured Concrete Foundation
8" X 8" X 8" Concrete Footing
4" Poured Concrete Floor
6 Mil Vapor Barrier

6 Wall Section of Garage
1/2" = 1'-0"

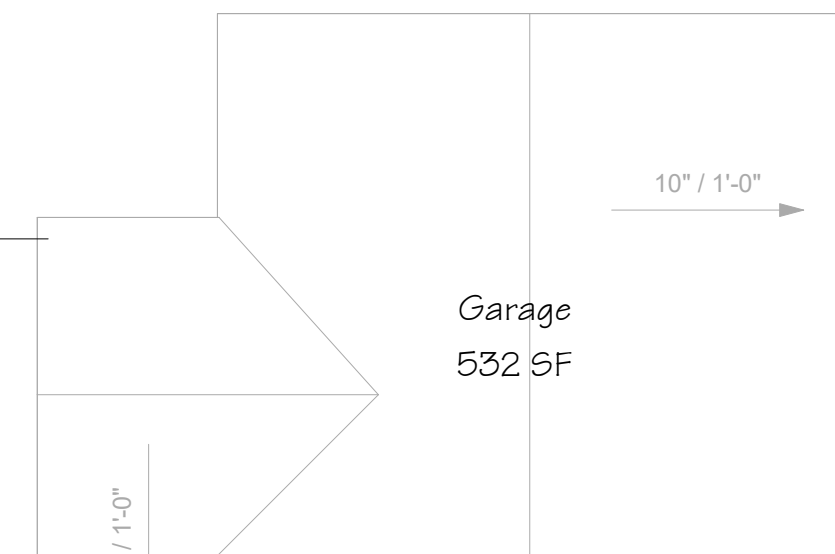


8 Roof Plan of Garage
1/8" = 1'-0"


See truss design from Lumber company for roof system of garage.

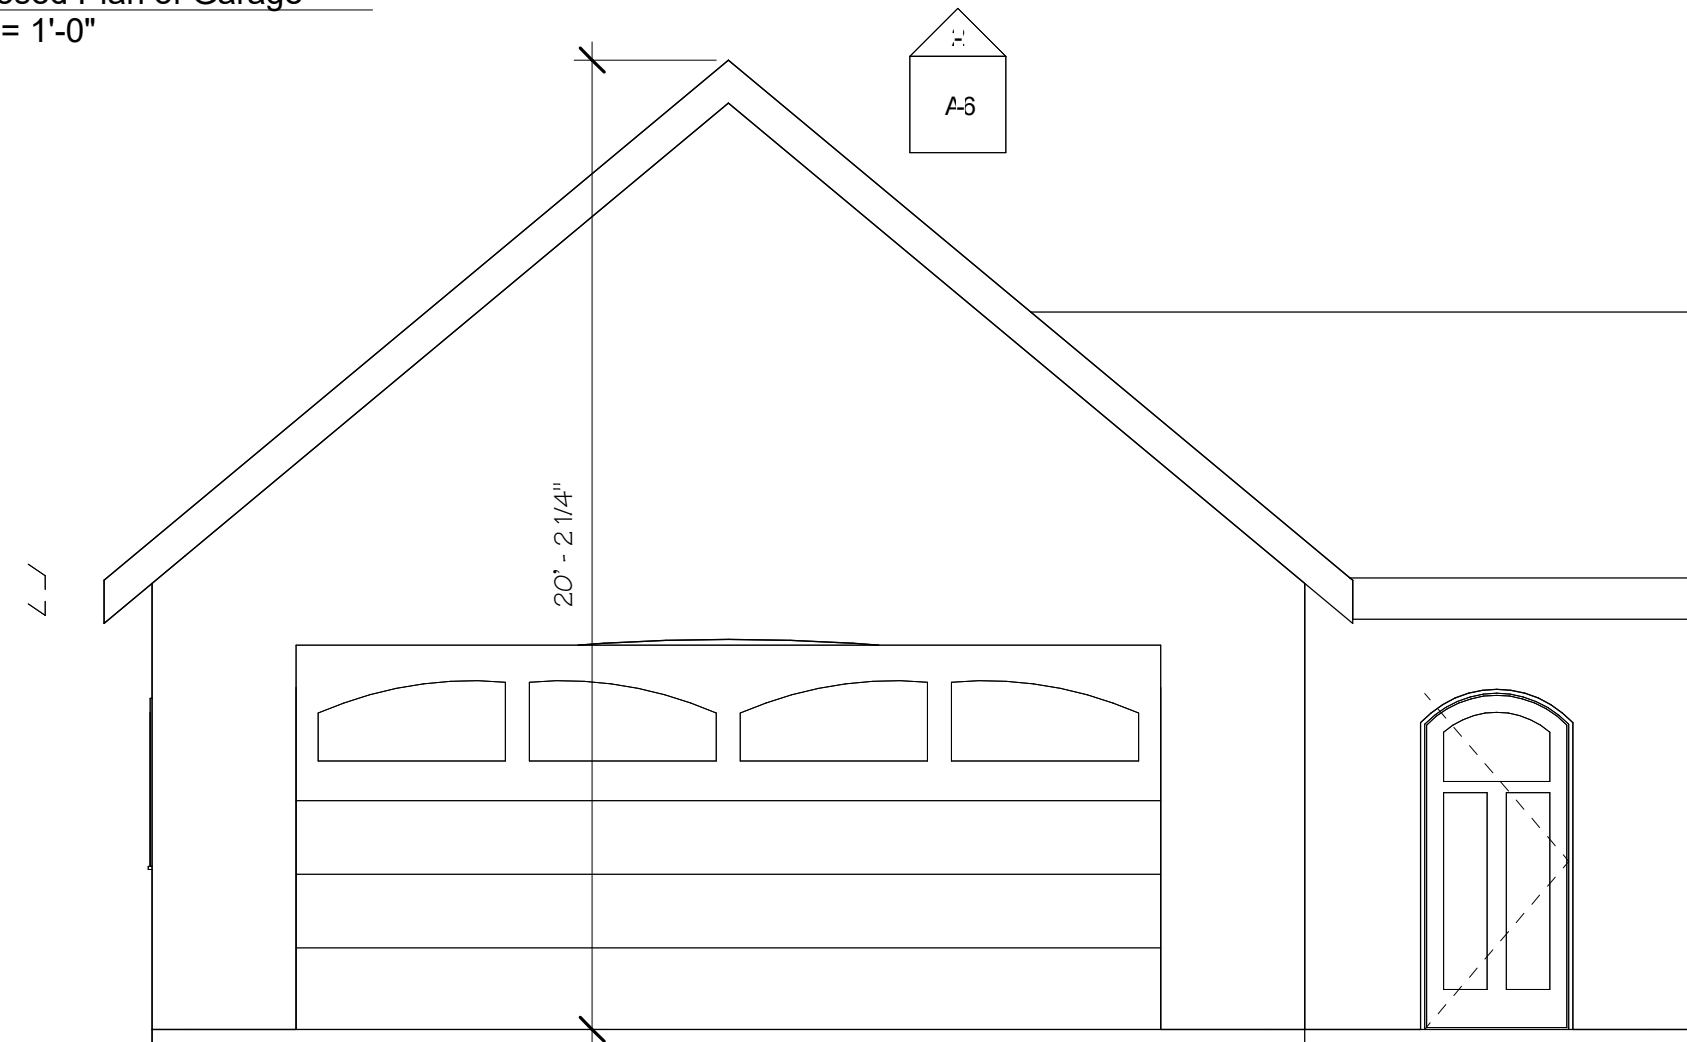


3 Garage South Elevation
1/4" = 1'-0"

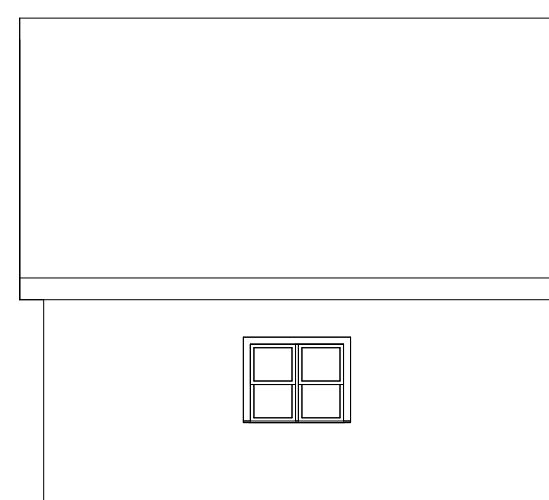

4 Garage West Elevation
1/8" = 1'-0"

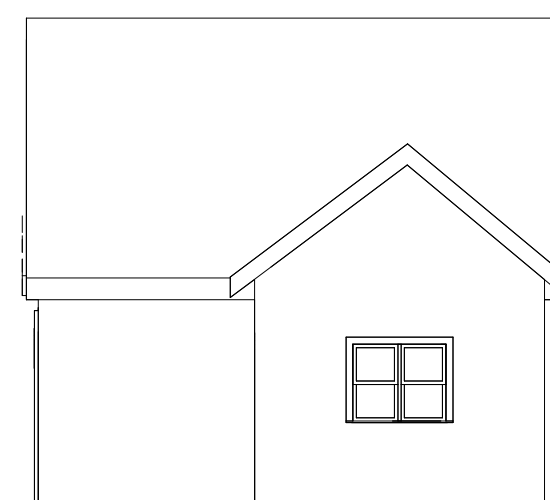

1 Garage East Elevation
1/8" = 1'-0"

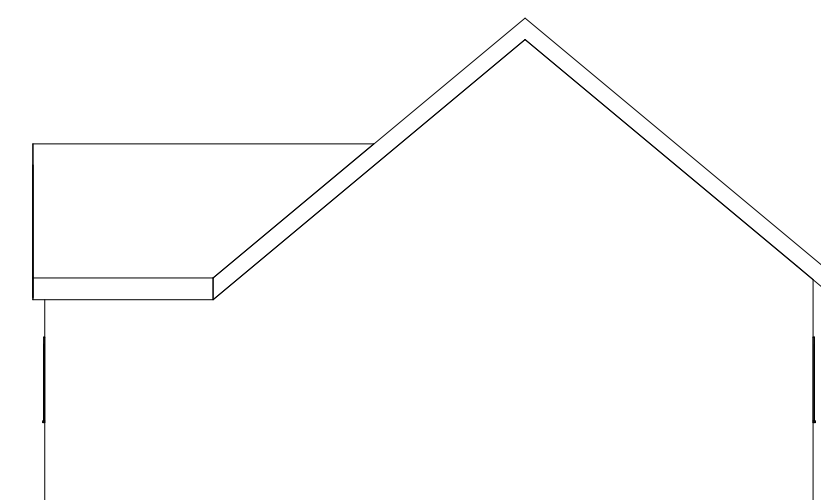

2 Garage North Elevation
1/8" = 1'-0"