




Location
7021 Cottage Grove Road


Applicant
Chris Casson, Birrenkott Surveying
Michael & Lisa Schuster

Request
Create two residential lots in A (Agricultural)
zoning

Public Hearing Date
Plan Commission
May 11, 2026

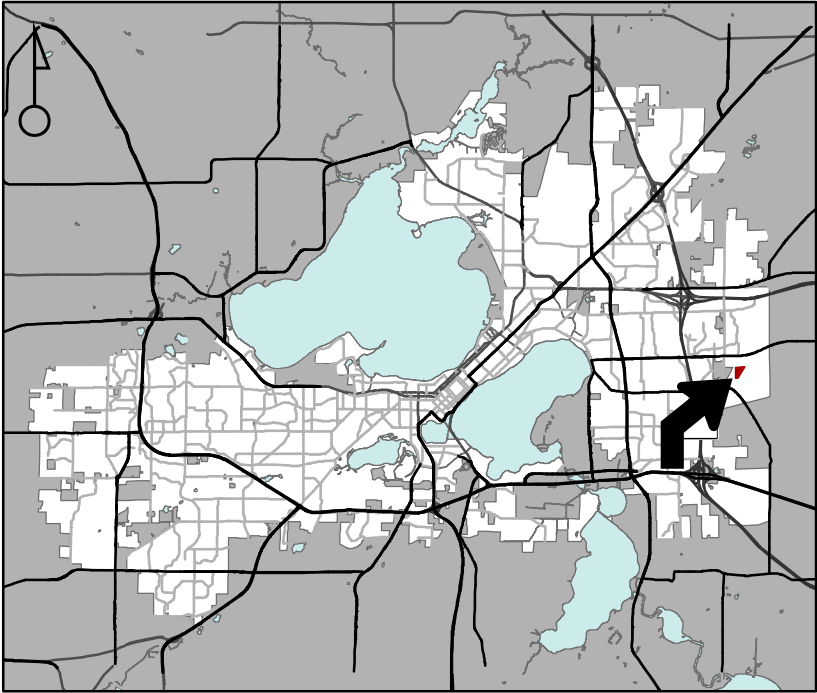

For Questions Contact: Tim Parks at: 261-9632 or tparks@cityofmadison.com or City Planning at 266-4635

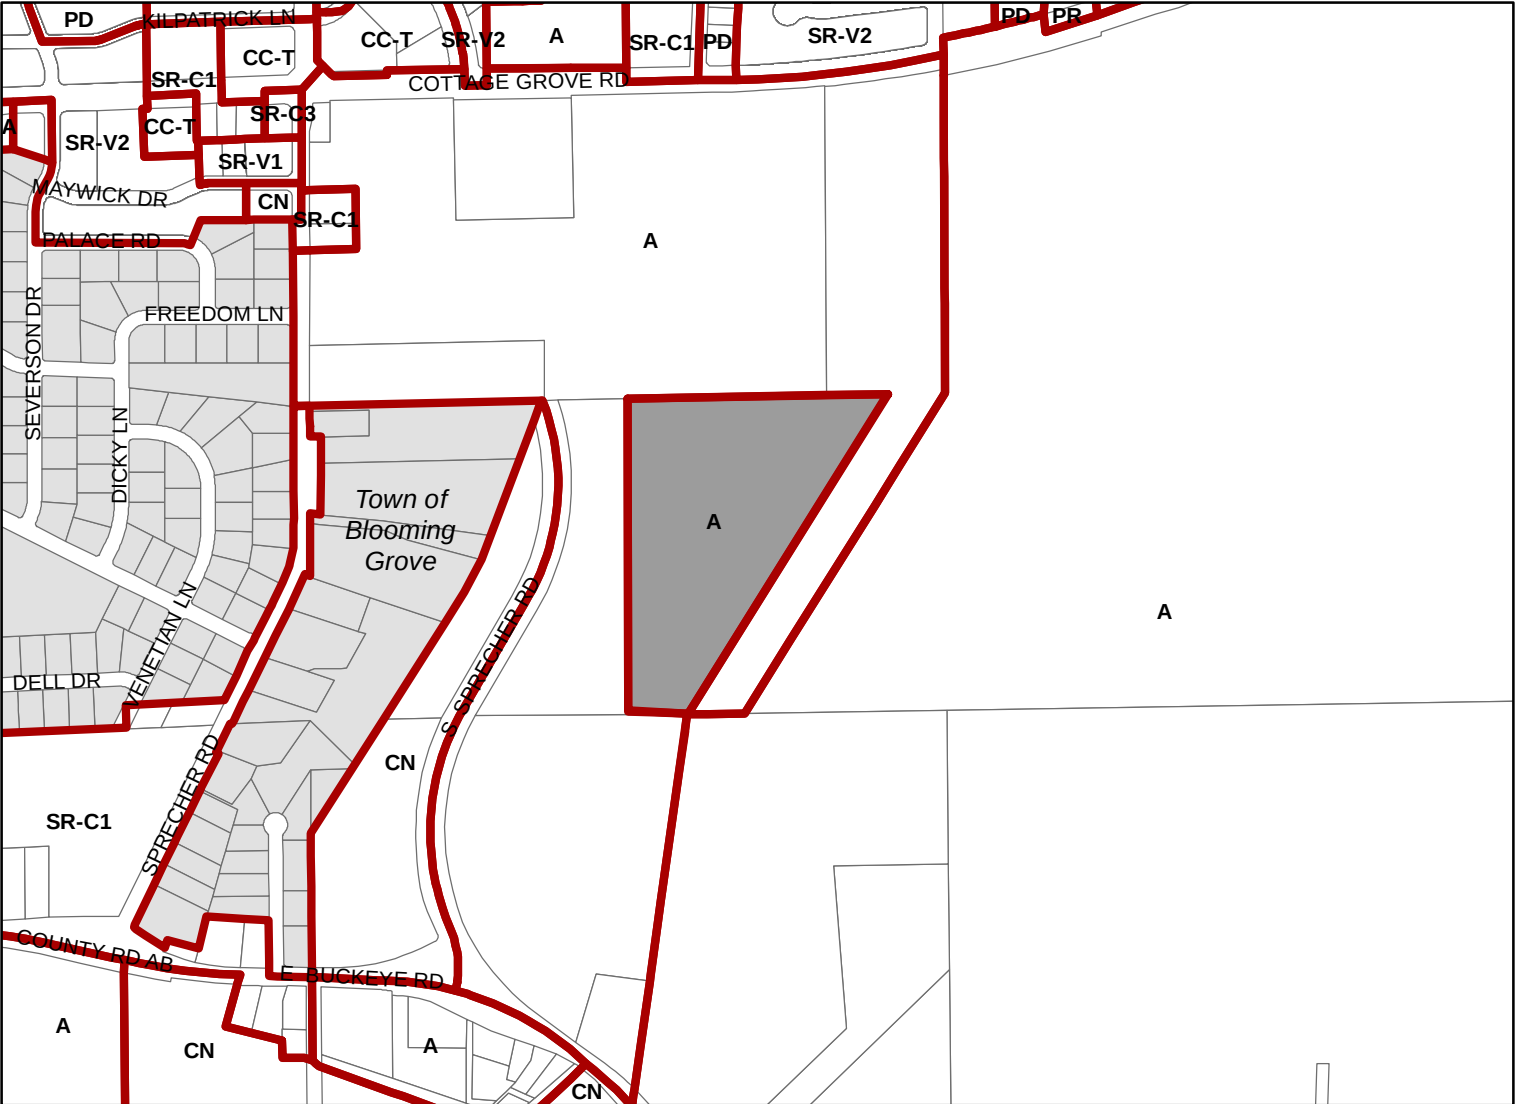

Scale : 1" = 800'

