



City of Madison

Demolition, Rezoning, Conditional Use and CSM Referral

Location

216-222 N Midvale Boulevard

Applicant

John Flad, Flad Development / Kevin Burow, Knothe & Bruce Architects, LLC

From: SE

To: TR-U2

Requests

Demolish two office buildings to construct five-story, 72 apartment building on one lot


Public Hearing Dates

Plan Commission


November 22, 2021

Common Council

December 7, 2021

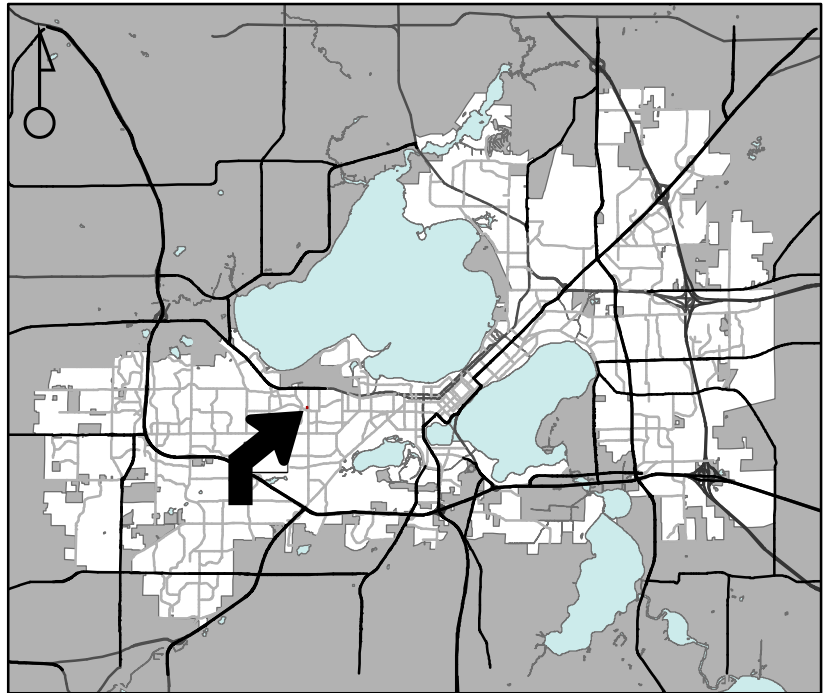

For Questions Contact: Tim Parks at: 261-9632 or tparks@cityofmadison.com or City Planning at 266-4635

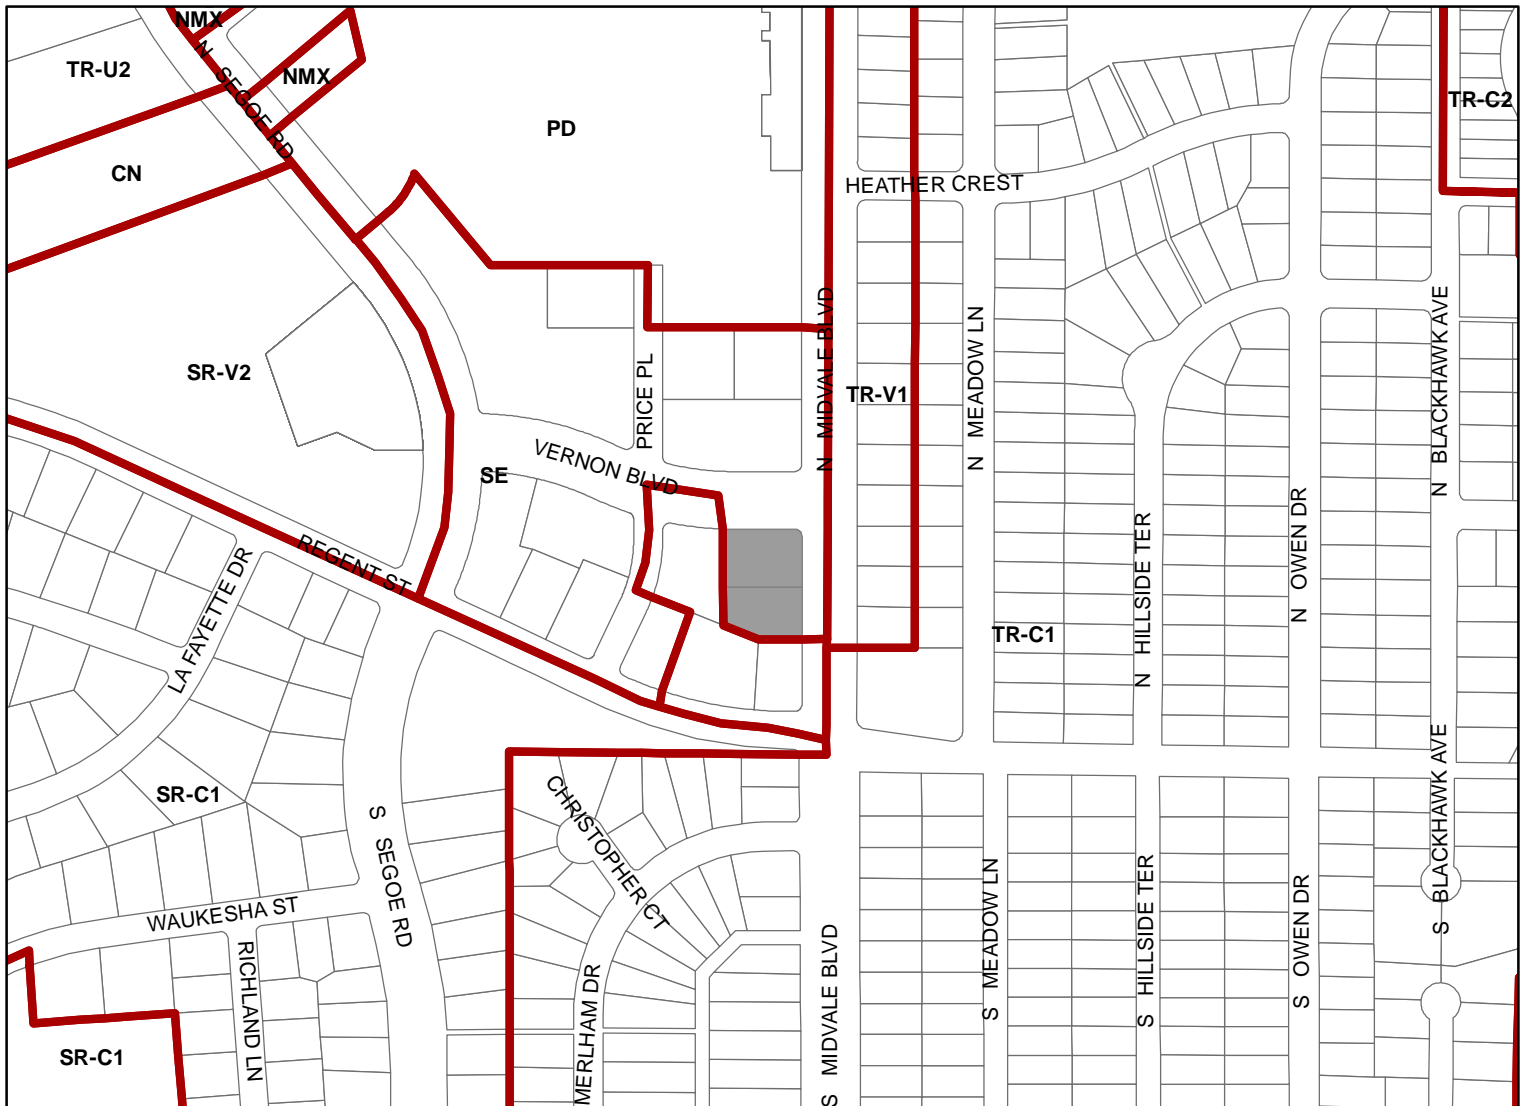

Scale : 1" = 400'

City of Madison, Planning Division : JC : Date : 9-21-21

