




Location  
202-212 S Baldwin Street


Applicant  
Mike Sturm & Eric Knepp  
City of Madison Parks Division

Request  
Demolish three commercial buildings

Public Hearing Date  
Plan Commission  
May 20, 2024

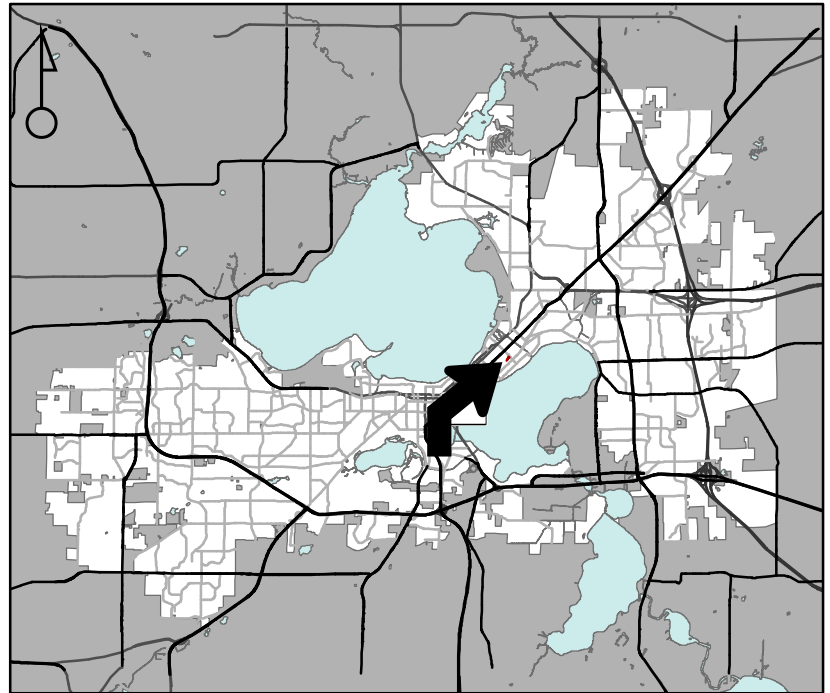

For Questions Contact: Chris Wells at: 261-9135 or [cwells@cityofmadison.com](mailto:cwells@cityofmadison.com) or City Planning at 266-4635

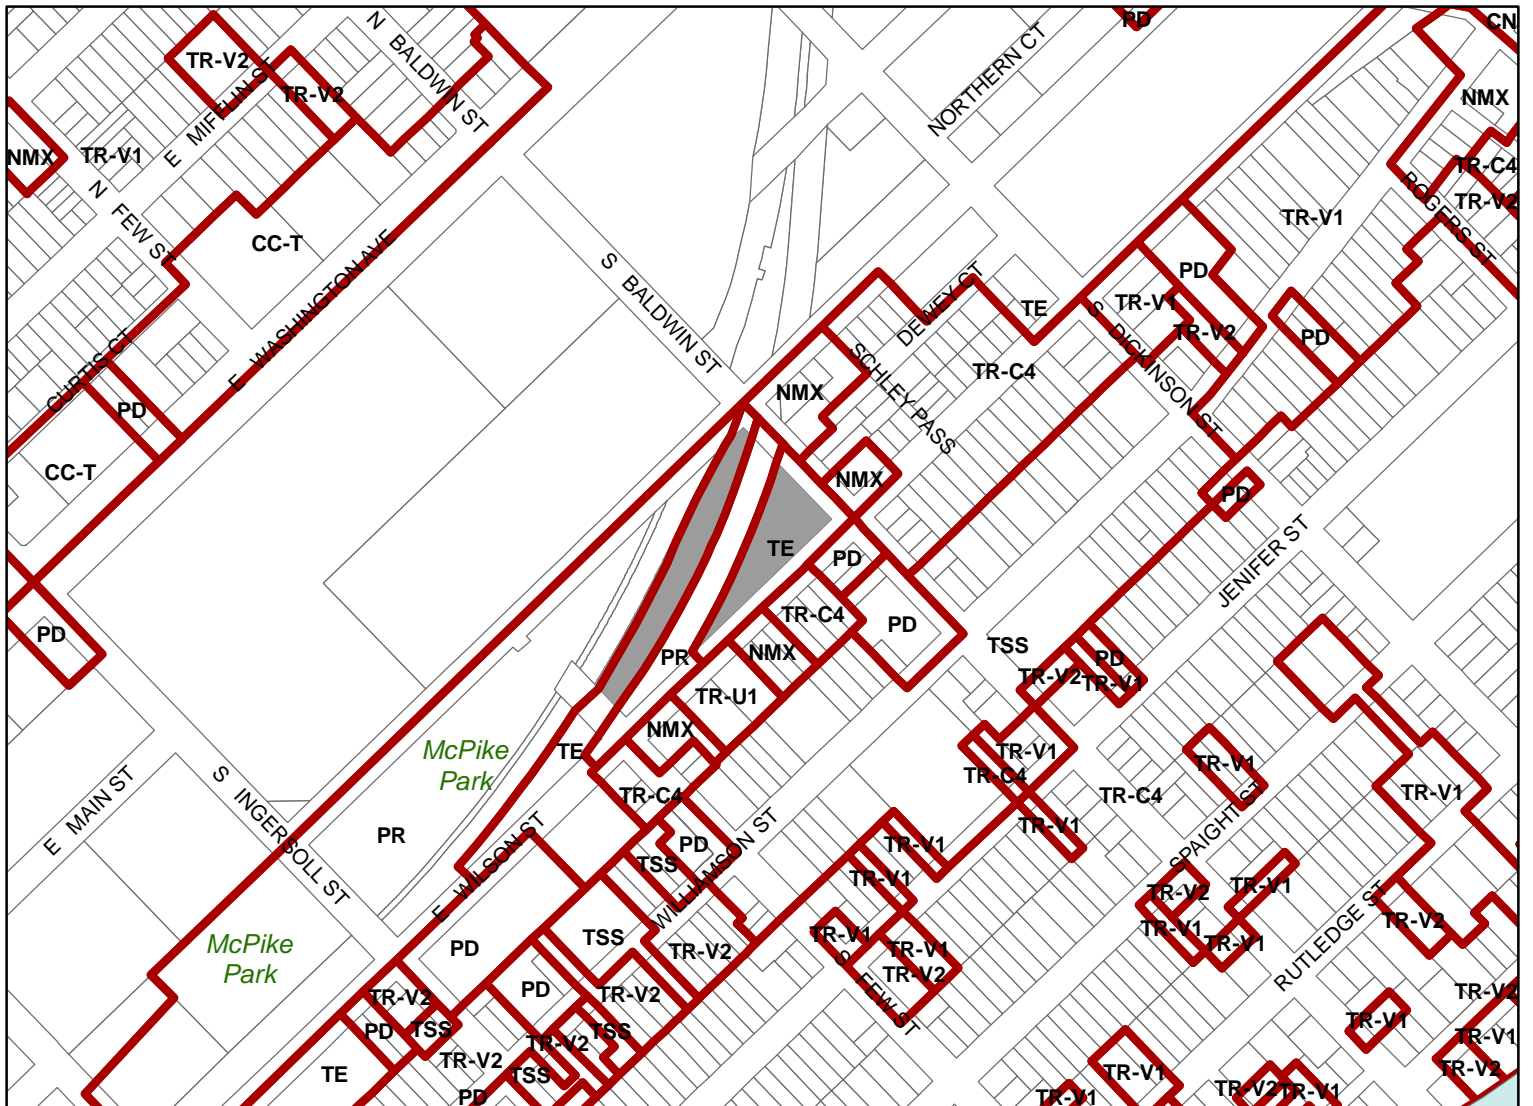

Scale : 1" = 400'

City of Madison, Planning Division : JC : Date : 5-7-24

