



### Location

555 W Mifflin Street

### Applicant

Bali Kaur and Gursharan Singh /  
Jeremy Cynkar, Destree Design Architects


### Request

Demolish a one-story commercial building


### Public Hearing Date

Plan Commission

November 8, 2021

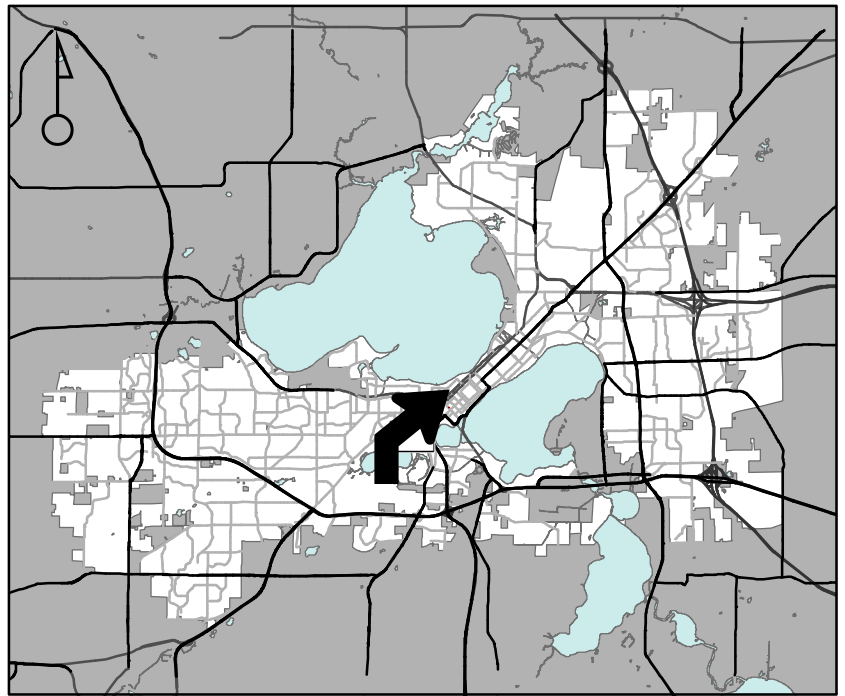

For Questions Contact: Colin Punt at: 243-0455 or [cpunt@cityofmadison.com](mailto:cpunt@cityofmadison.com) or City Planning at 266-4635

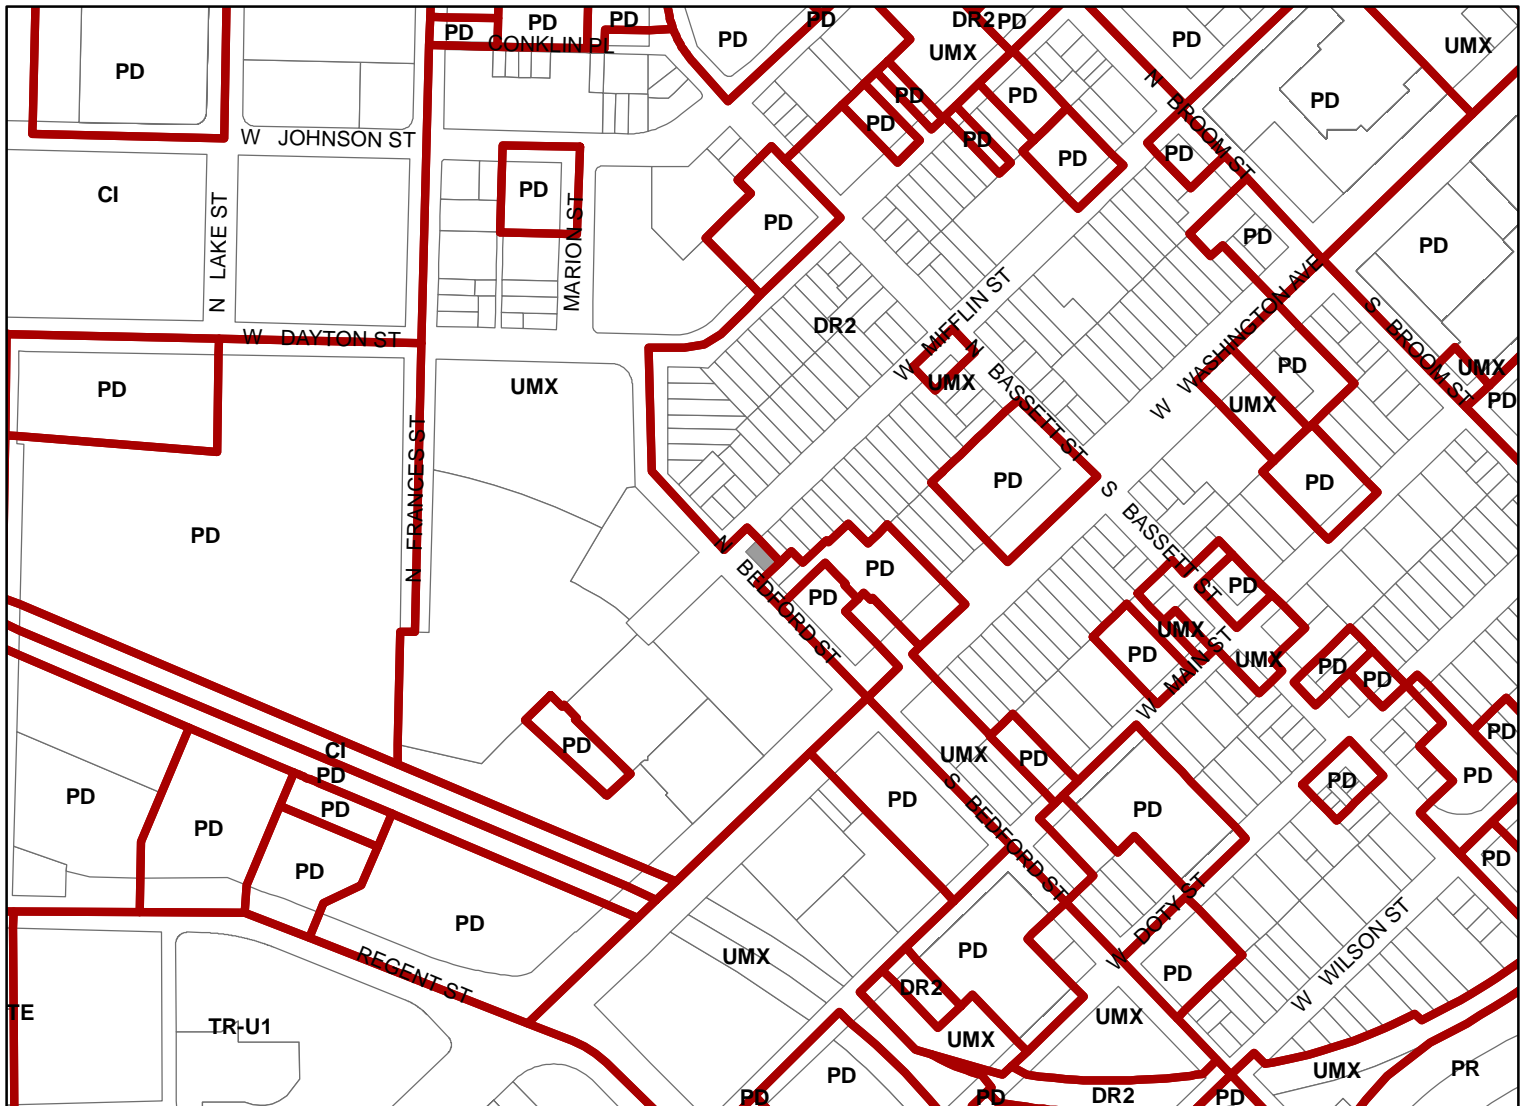

Scale : 1" = 400'



