



City of Madison

Demolition, Conditional Use & Certified Survey Map Referral

Location

4649 Verona Road

Project Name

Summit Ridge Apartments

Applicant

Kevin McDonnell, Lincoln Avenue Capital
Kevin Burow, Knothe & Bruce Architects, LLC

Requests:

- Demolish building
- Conditional uses(s) to construct four-story 70-unit apartment building
- CSM to create one lot

Public Hearing Dates



Plan Commission

August 29, 2022

Common Council

September 6, 2022 (CSM only)

For Questions Contact: Colin Punt at: 243-0455 or cpunt@cityofmadison.com or City Planning at 266-4635

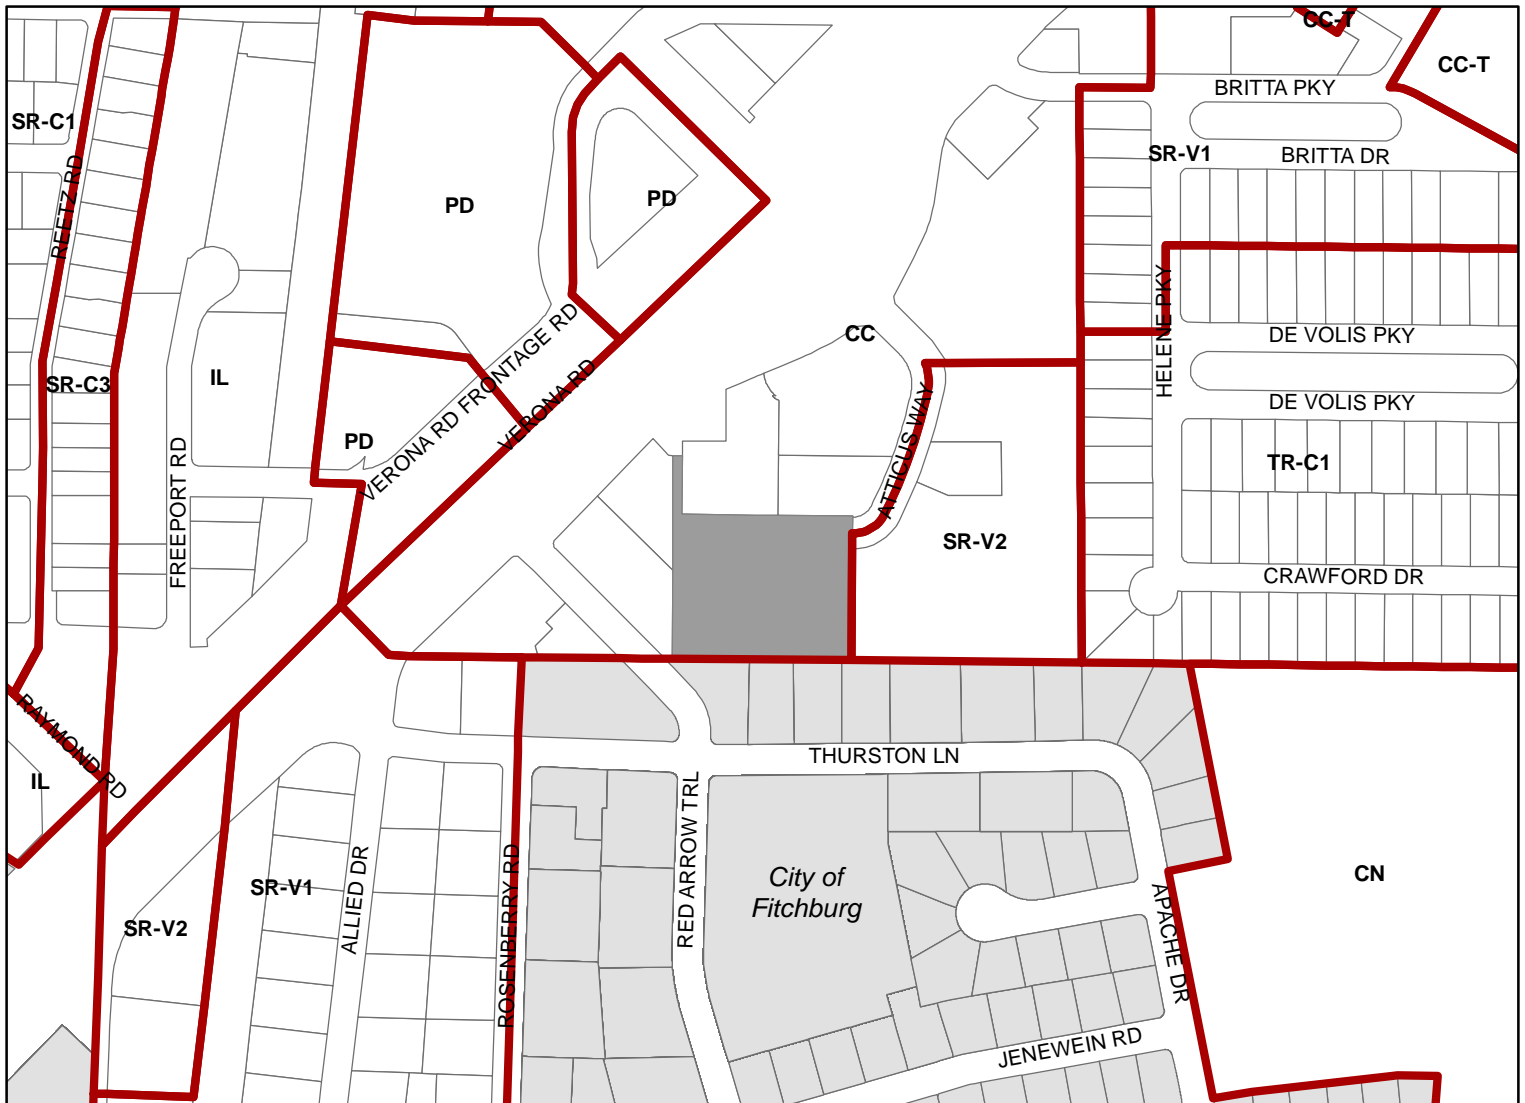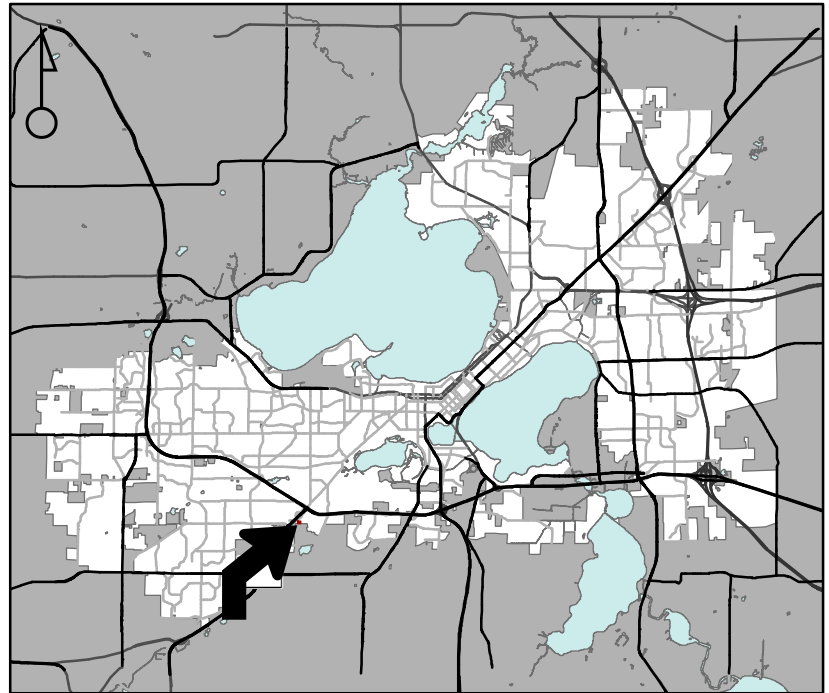

Scale : 1" = 400'

City of Madison, Planning Division : JC : Date : 7-25-22

