



DEVELOPERS AGREEMENT: Lucille Patio
SITE PLAN

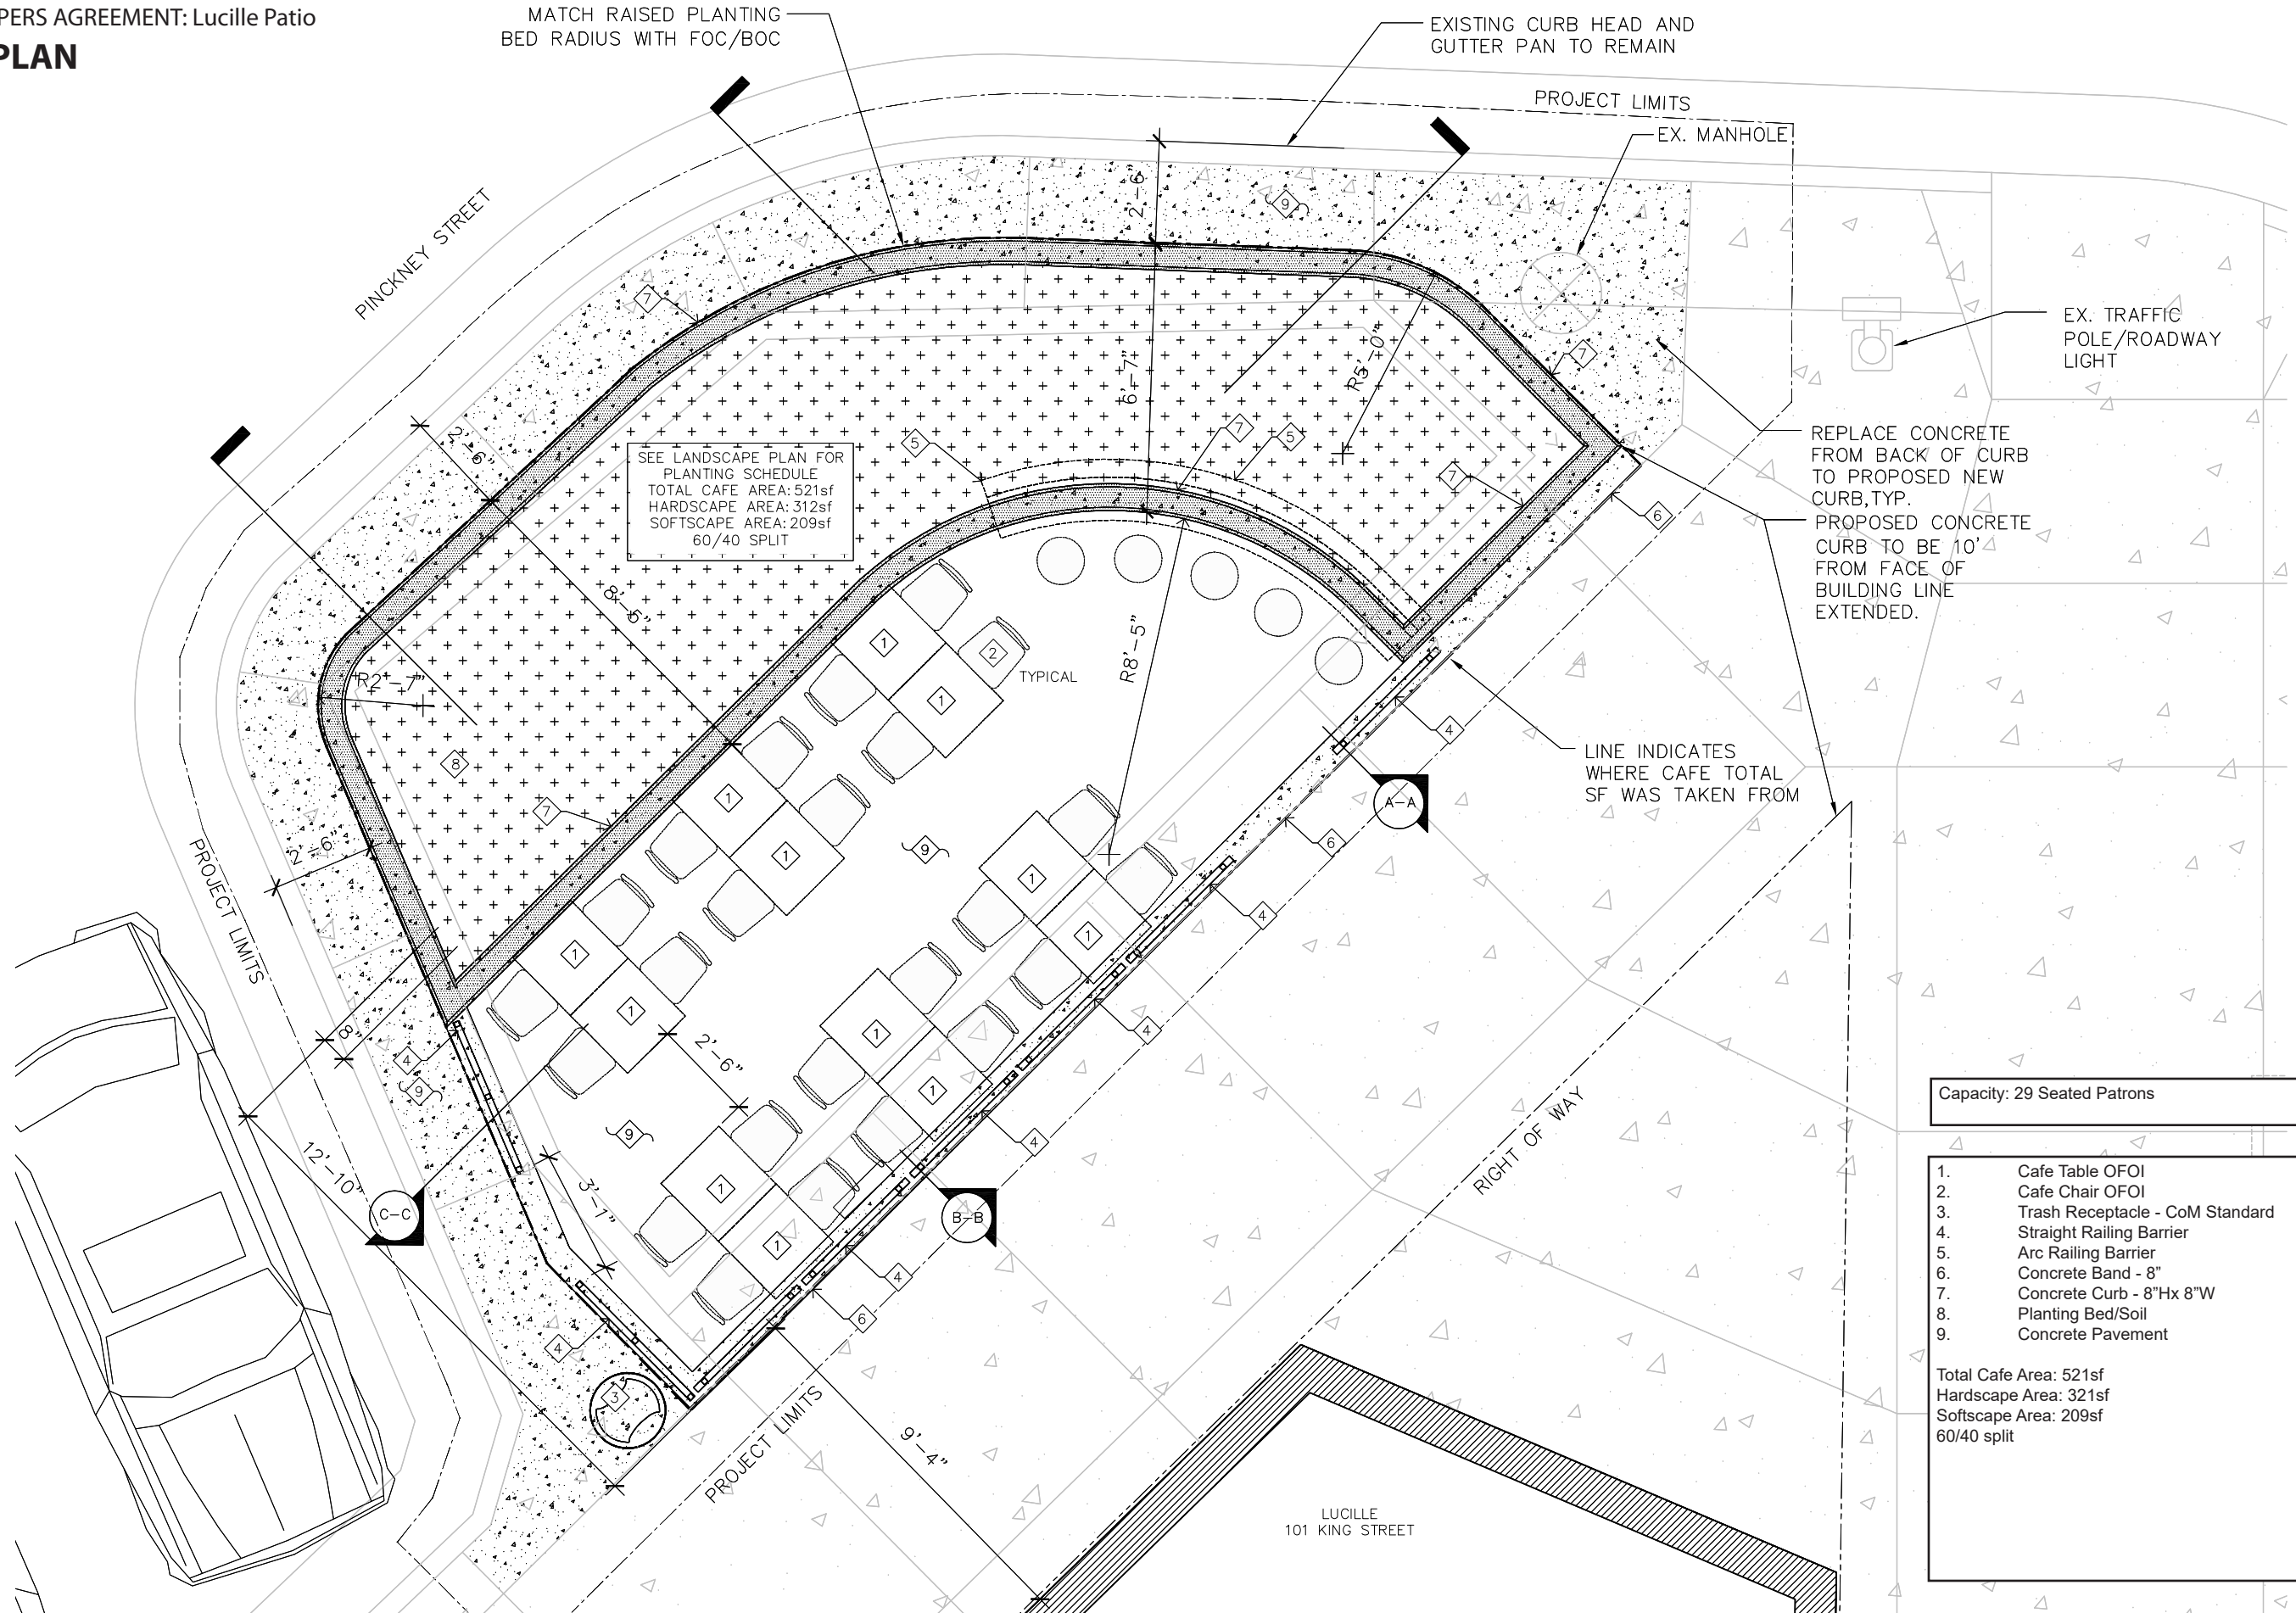

Capacity: 29 Seated Patrons

- 1. Cafe Table OFOI
- 2. Cafe Chair OFOI
- 3. Trash Receptacle - CoM Standard
- 4. Straight Railing Barrier
- 5. Arc Railing Barrier
- 6. Concrete Band - 8"
- 7. Concrete Curb - 8"Hx 8"W
- 8. Planting Bed/Soil
- 9. Concrete Pavement

Total Cafe Area: 521sf
 Hardscape Area: 321sf
 Softscape Area: 209sf
 60/40 split

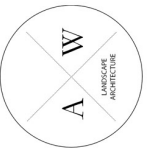


DEVELOPERS AGREEMENT

FEB 2018

LUCILLE PATIO
 MADISON, WI

GRADING PLAN

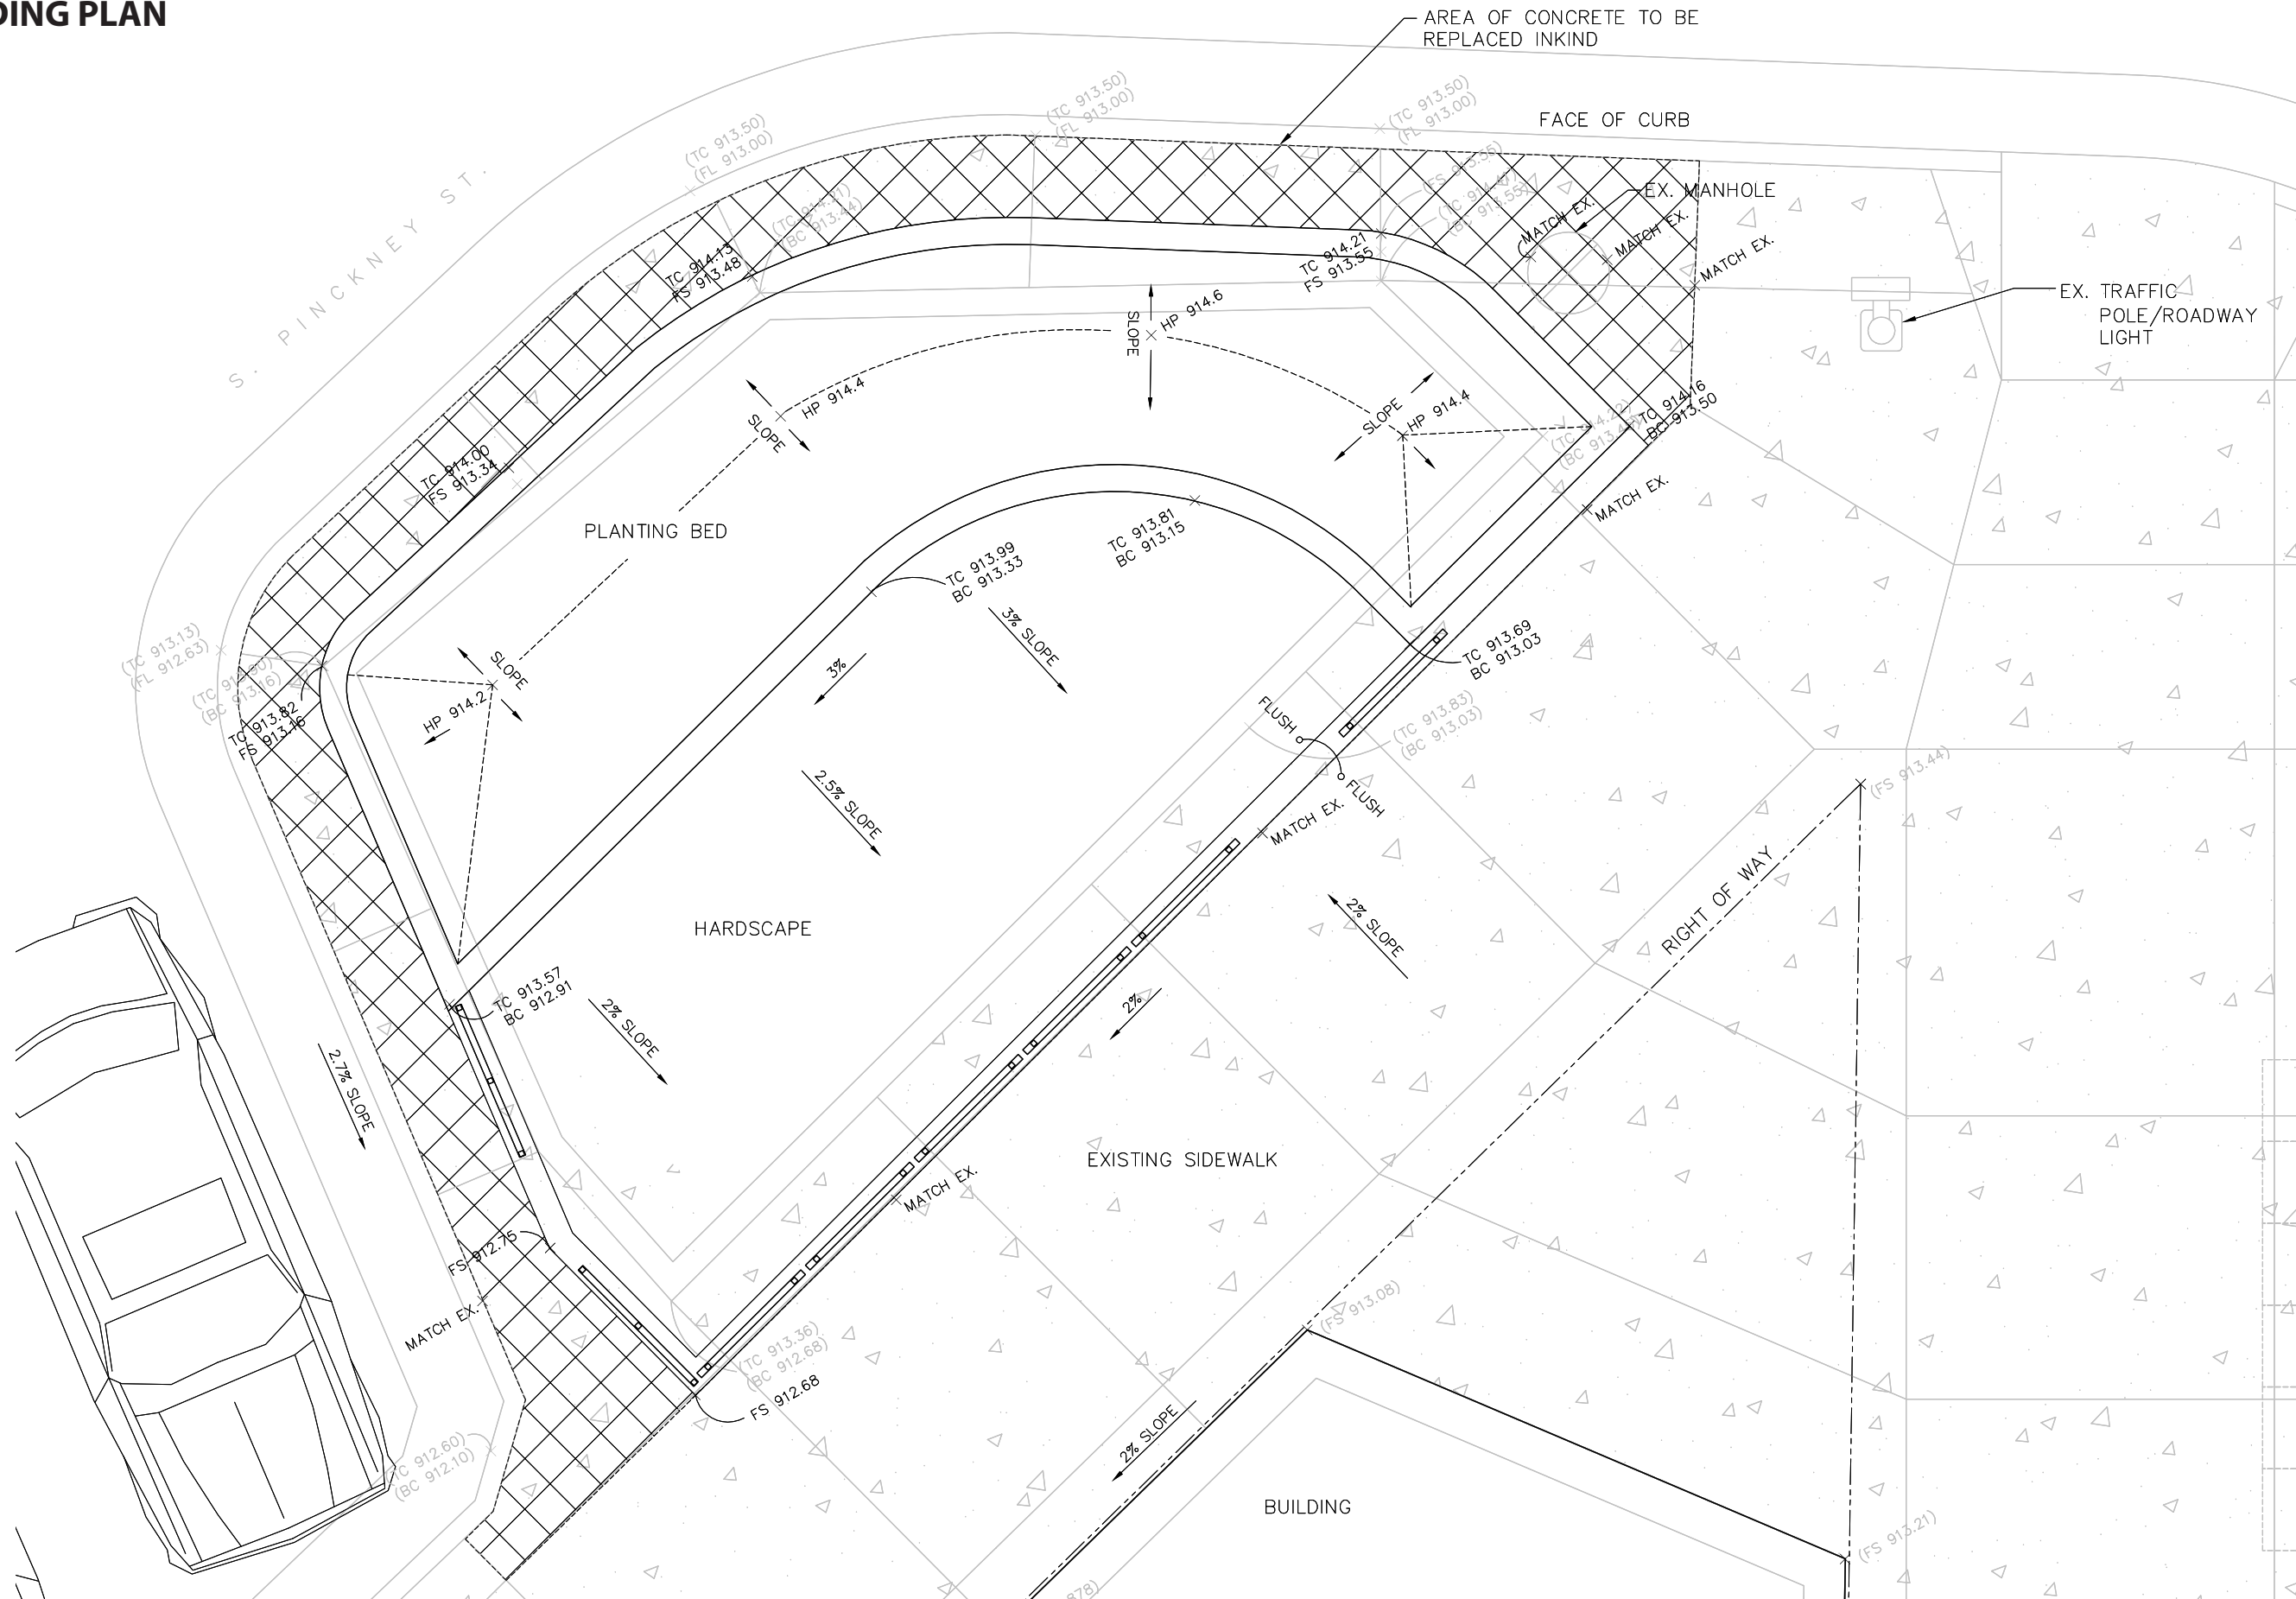

DEVELOPERS
AGREEMENT

FEB 2018

LUCILLE PATIO
MADISON, WI