


Bicycle Network – West Towne Path

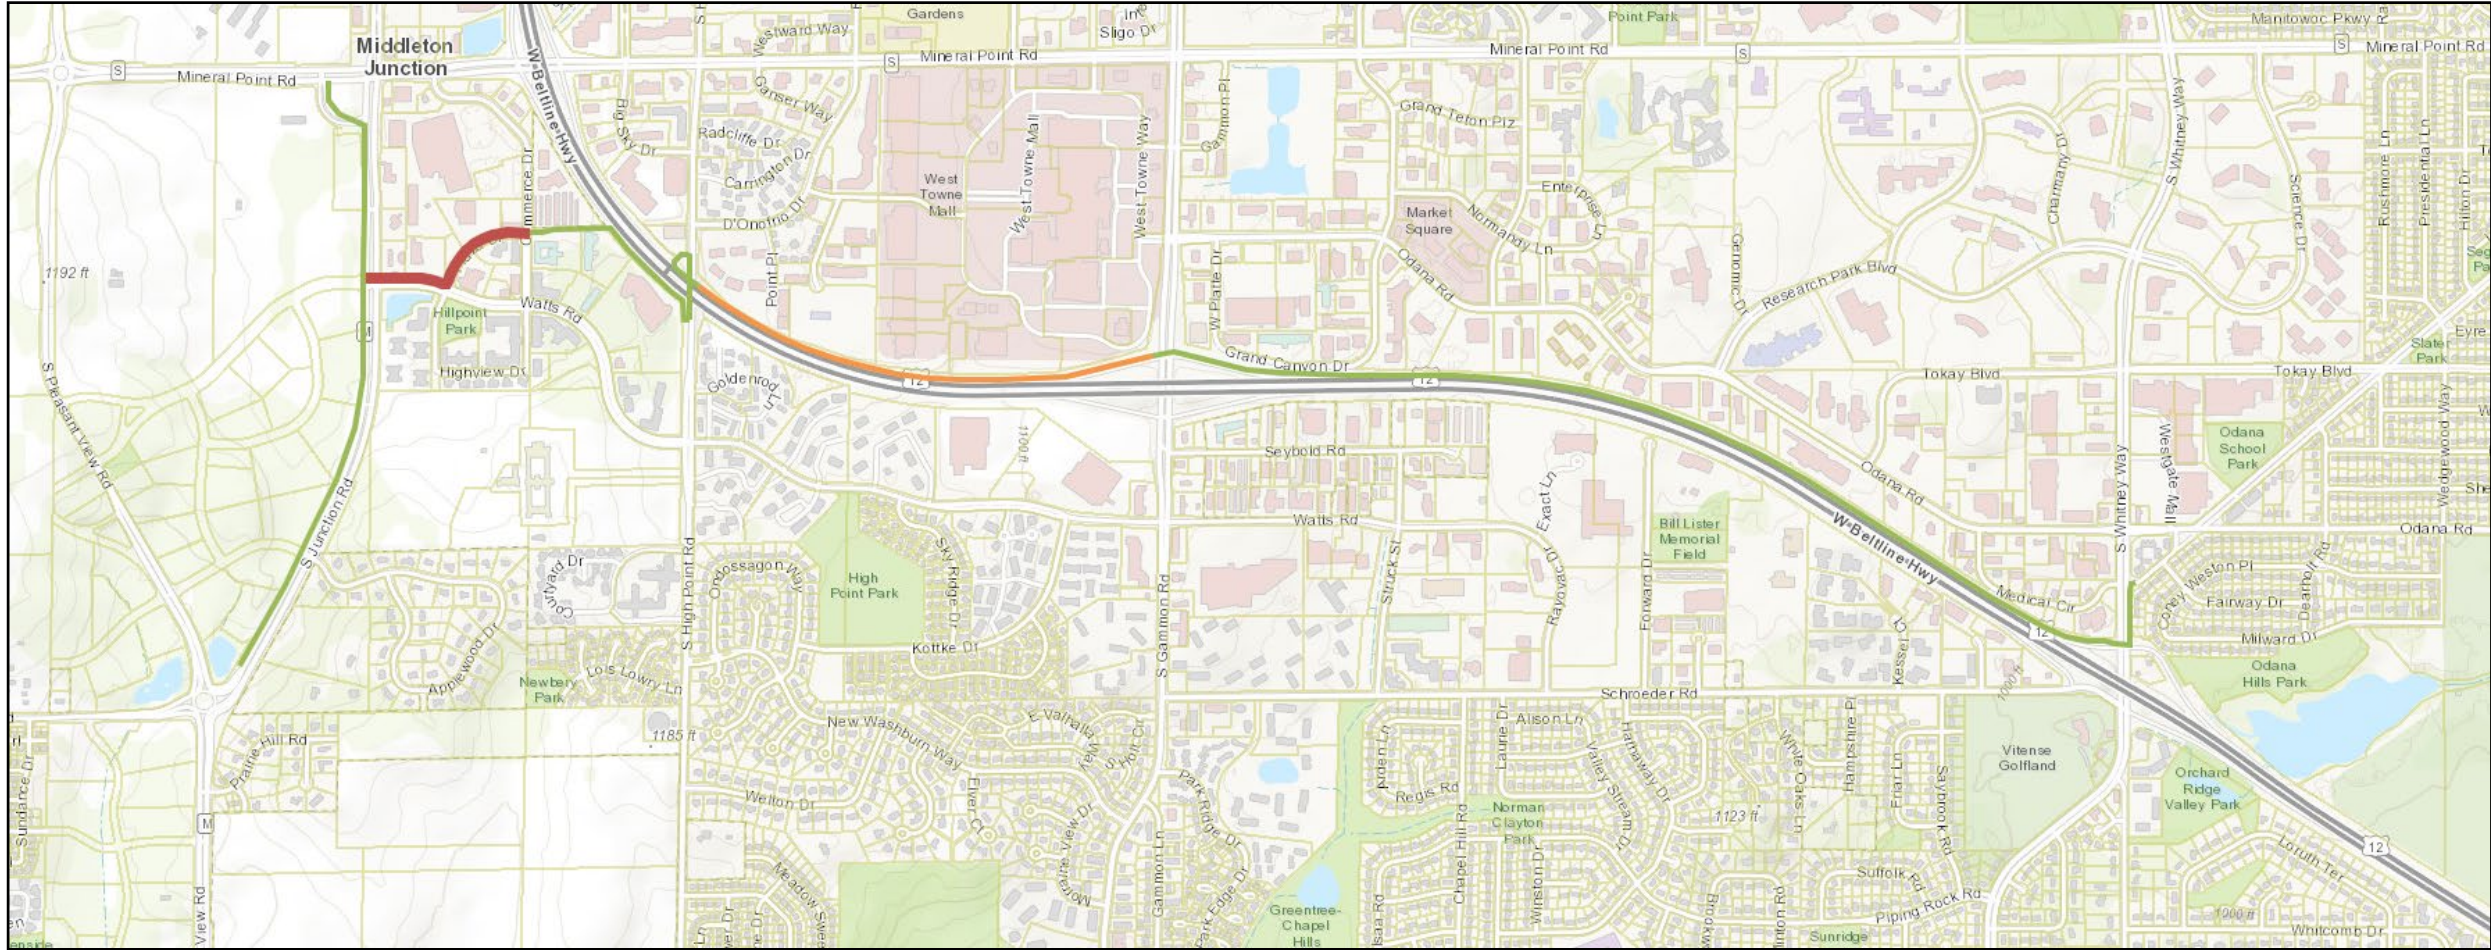

Legend

- West Towne Path Ph3 (this project)
- Existing Path
- Future Path (not this project)

CITY OF MADISON



WEST TOWNE PATH - PHASE 3

WISDOT PROJECT ID: 5992-00-61
CITY OF MADISON PROJECT NO. 13014

RECONSTRUCT & WIDEN PATH
CROSSINGS AT S JUNCTION RD
(INCLUDE GREEN MARKINGS)

ADD BIKE SIGNAL AT CROSSING
TO IMPROVE OVERALL EFFICIENCY

RECONSTRUCT CURB & SIDEWALK ALONG
NORTH-SIDE OF WATTS RD & PLAZA DR
INSTALL 10-FT WIDE MULTI-USE PATH

MEDIAN ISLAND AND CURB RAMP IMPROVEMENTS
AT WATTS RD & PLAZA DR CROSSING

RECONSTRUCT & WIDEN PATH
CROSSINGS AT COMMERCE DR
(INCLUDE GREEN MARKINGS)

PROJECT OVERVIEW			
WEST TOWNE PATH - PHASE 3			
M:\DESIGN\Projects\13014\CAD\Streets\13014EN-Street\Network.dwg			
13014			
EX			
MADISON, WI			
CONTRACT NO: 8642			
13014			
EX			
DATE: 5/31/2022 10:19 AM			
REVISION			
MARK			
BY			
Scale: #####			