



### Location

4933 Femrite Drive

### Project Name

Dairy Drive Extension

### Applicant

Janet Schmidt, City of Madison  
Engineering Division

### Existing Use

Single Family Home


### Proposed Use

Demolish single-family residence  
to allow extension of Dairy Drive


### Public Hearing Date

Plan Commission

April 13 2020

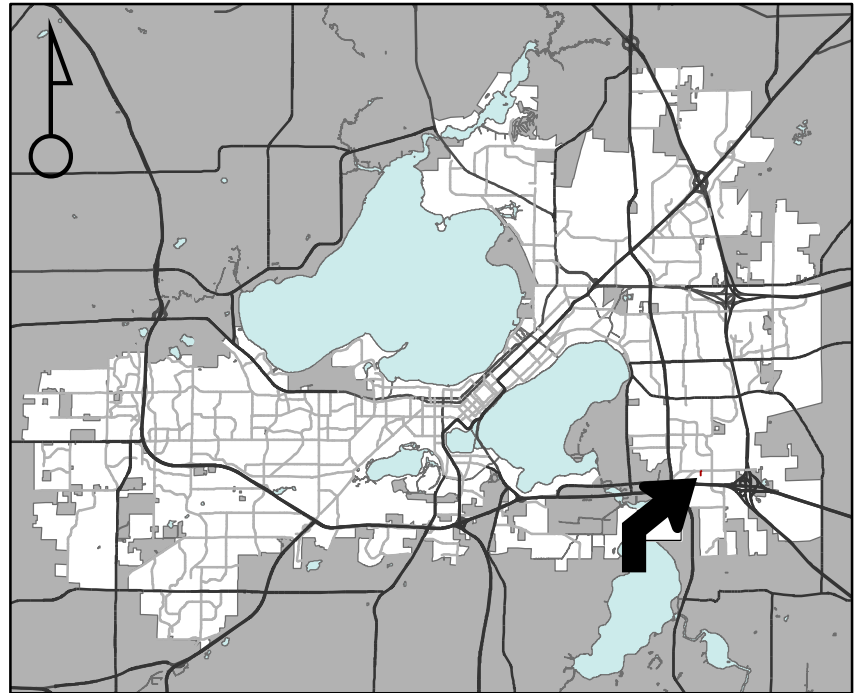

For Questions Contact: Colin Punt at: 243-0455 or [cpunt@cityofmadison.com](mailto:cpunt@cityofmadison.com) or City Planning at 266-4635

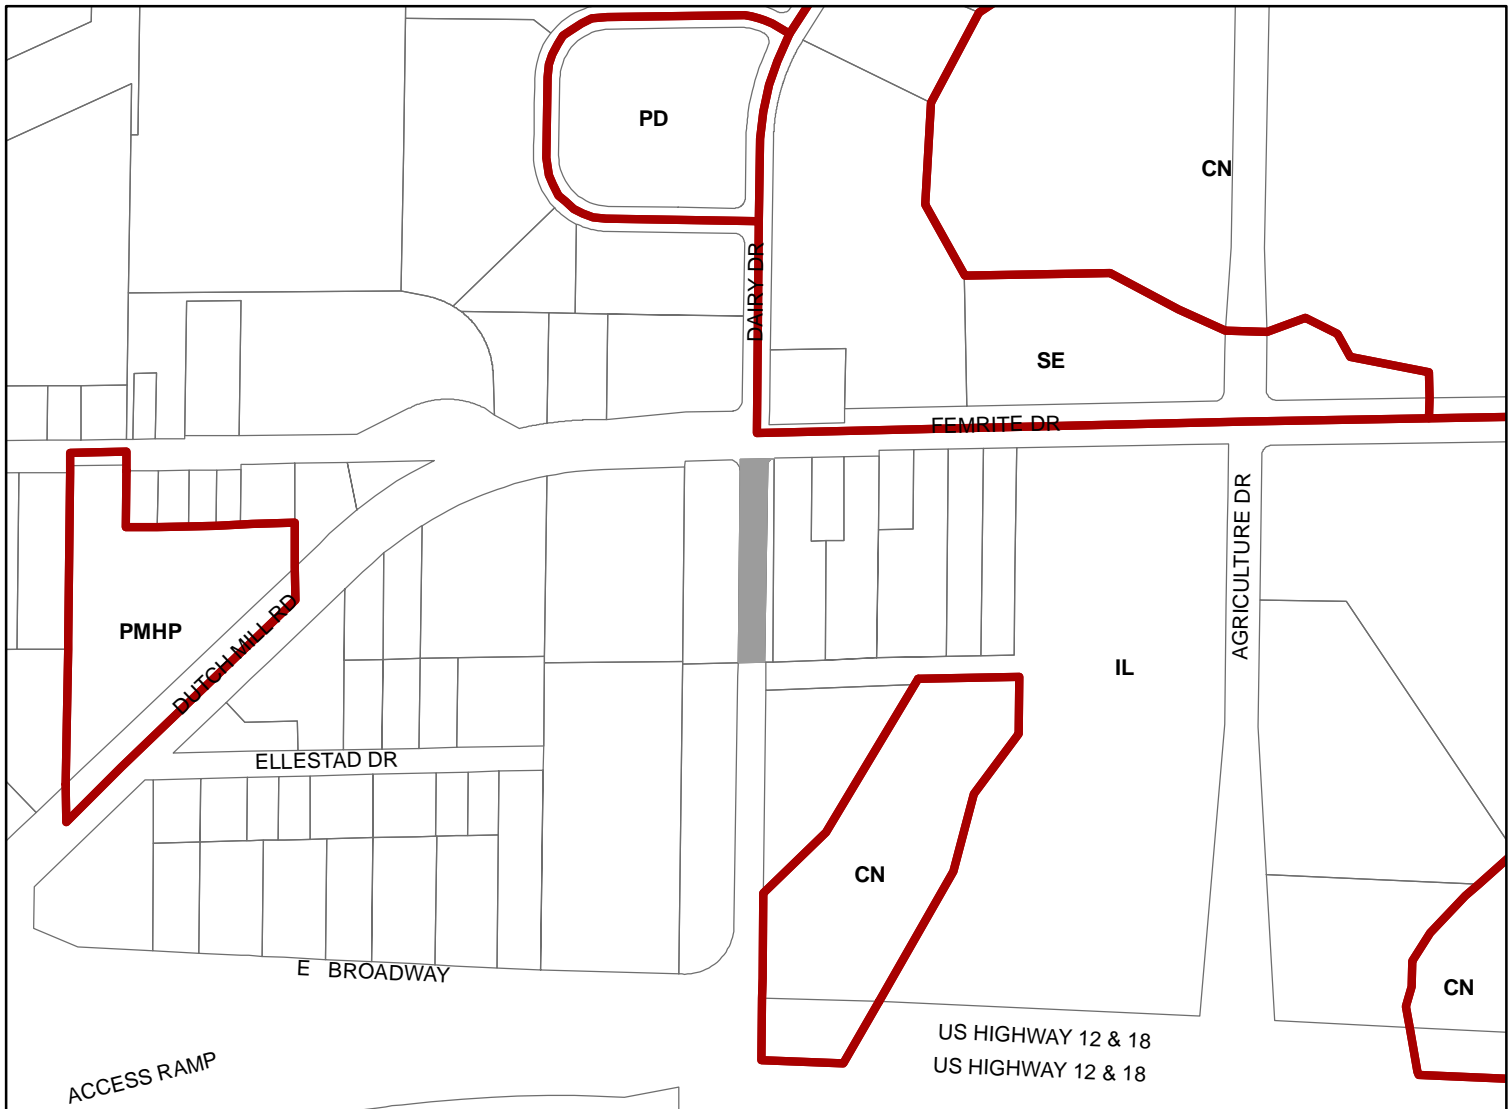

Scale : 1" = 400'

City of Madison, Planning Division : PPE : Date : 17 March 2020



