


ROWE DESIGN AND CONSTRUCTION

3020 WAUNONA WAY


Madison, WI 53703



433 W. Washington Ave. (608) 204-7464
Suite 400 AroEberle.com
Madison, WI 53703

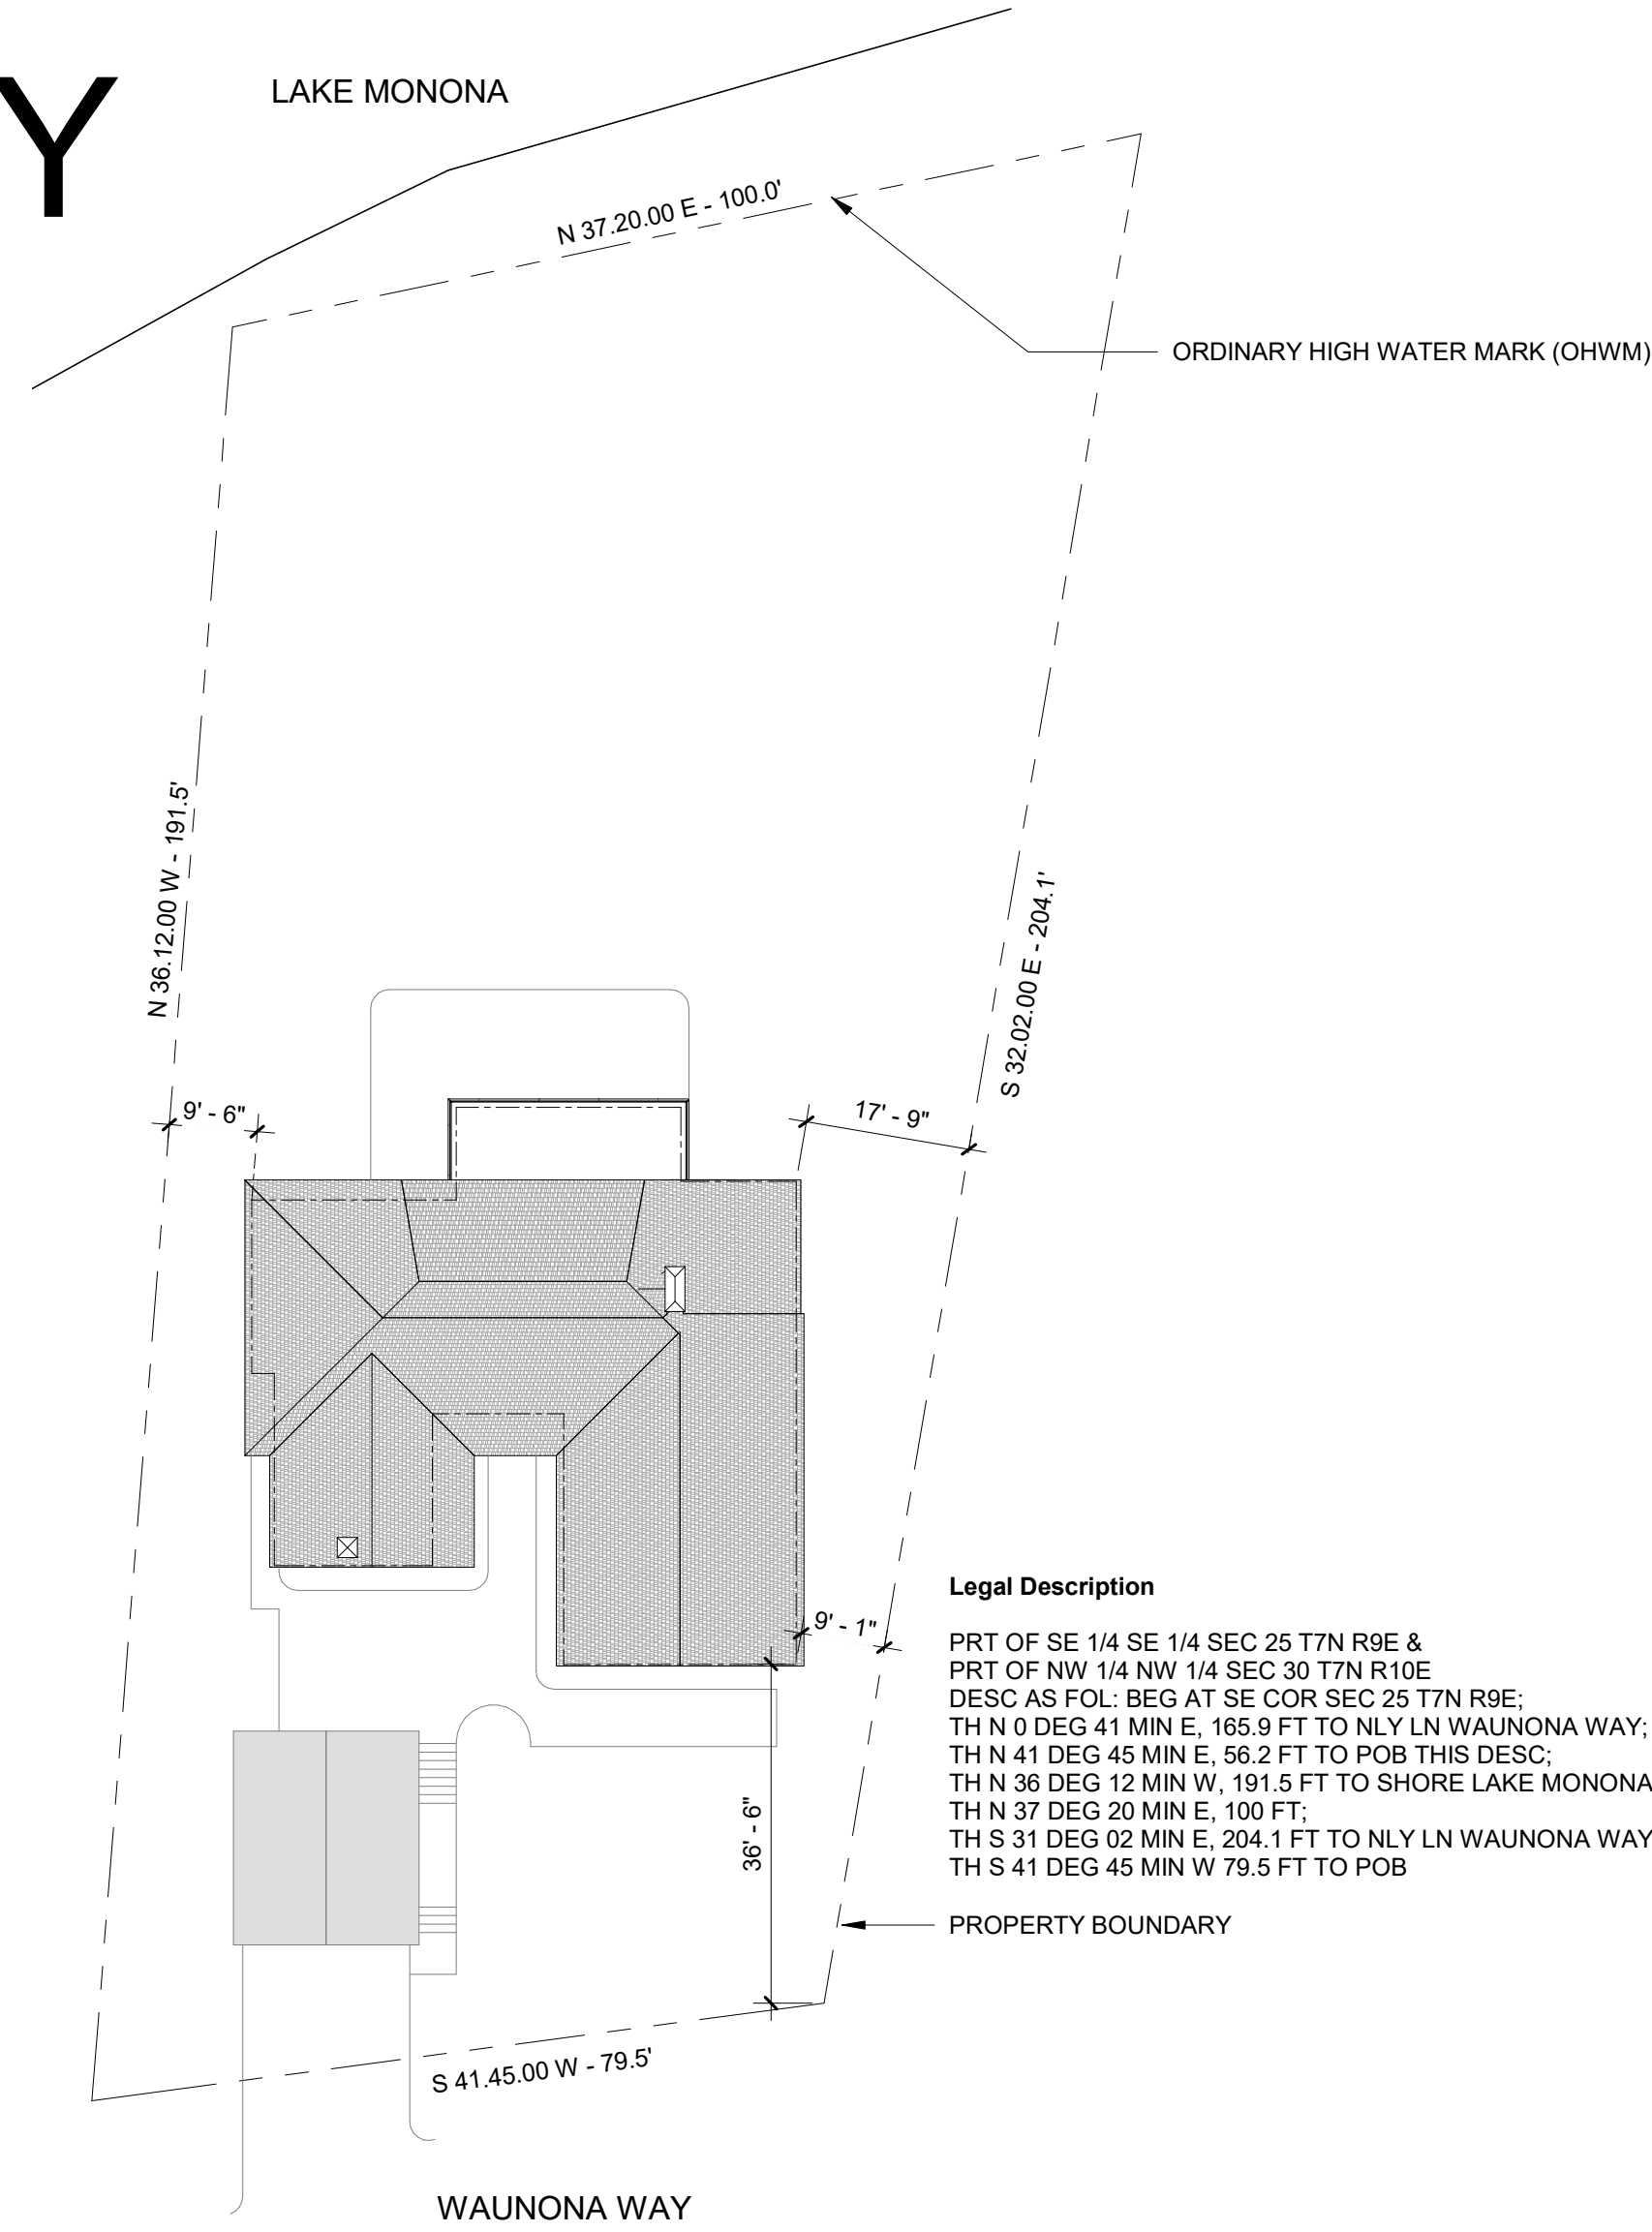

2 EXISTING CONDITIONS SITE PLAN
1" = 20'-0"

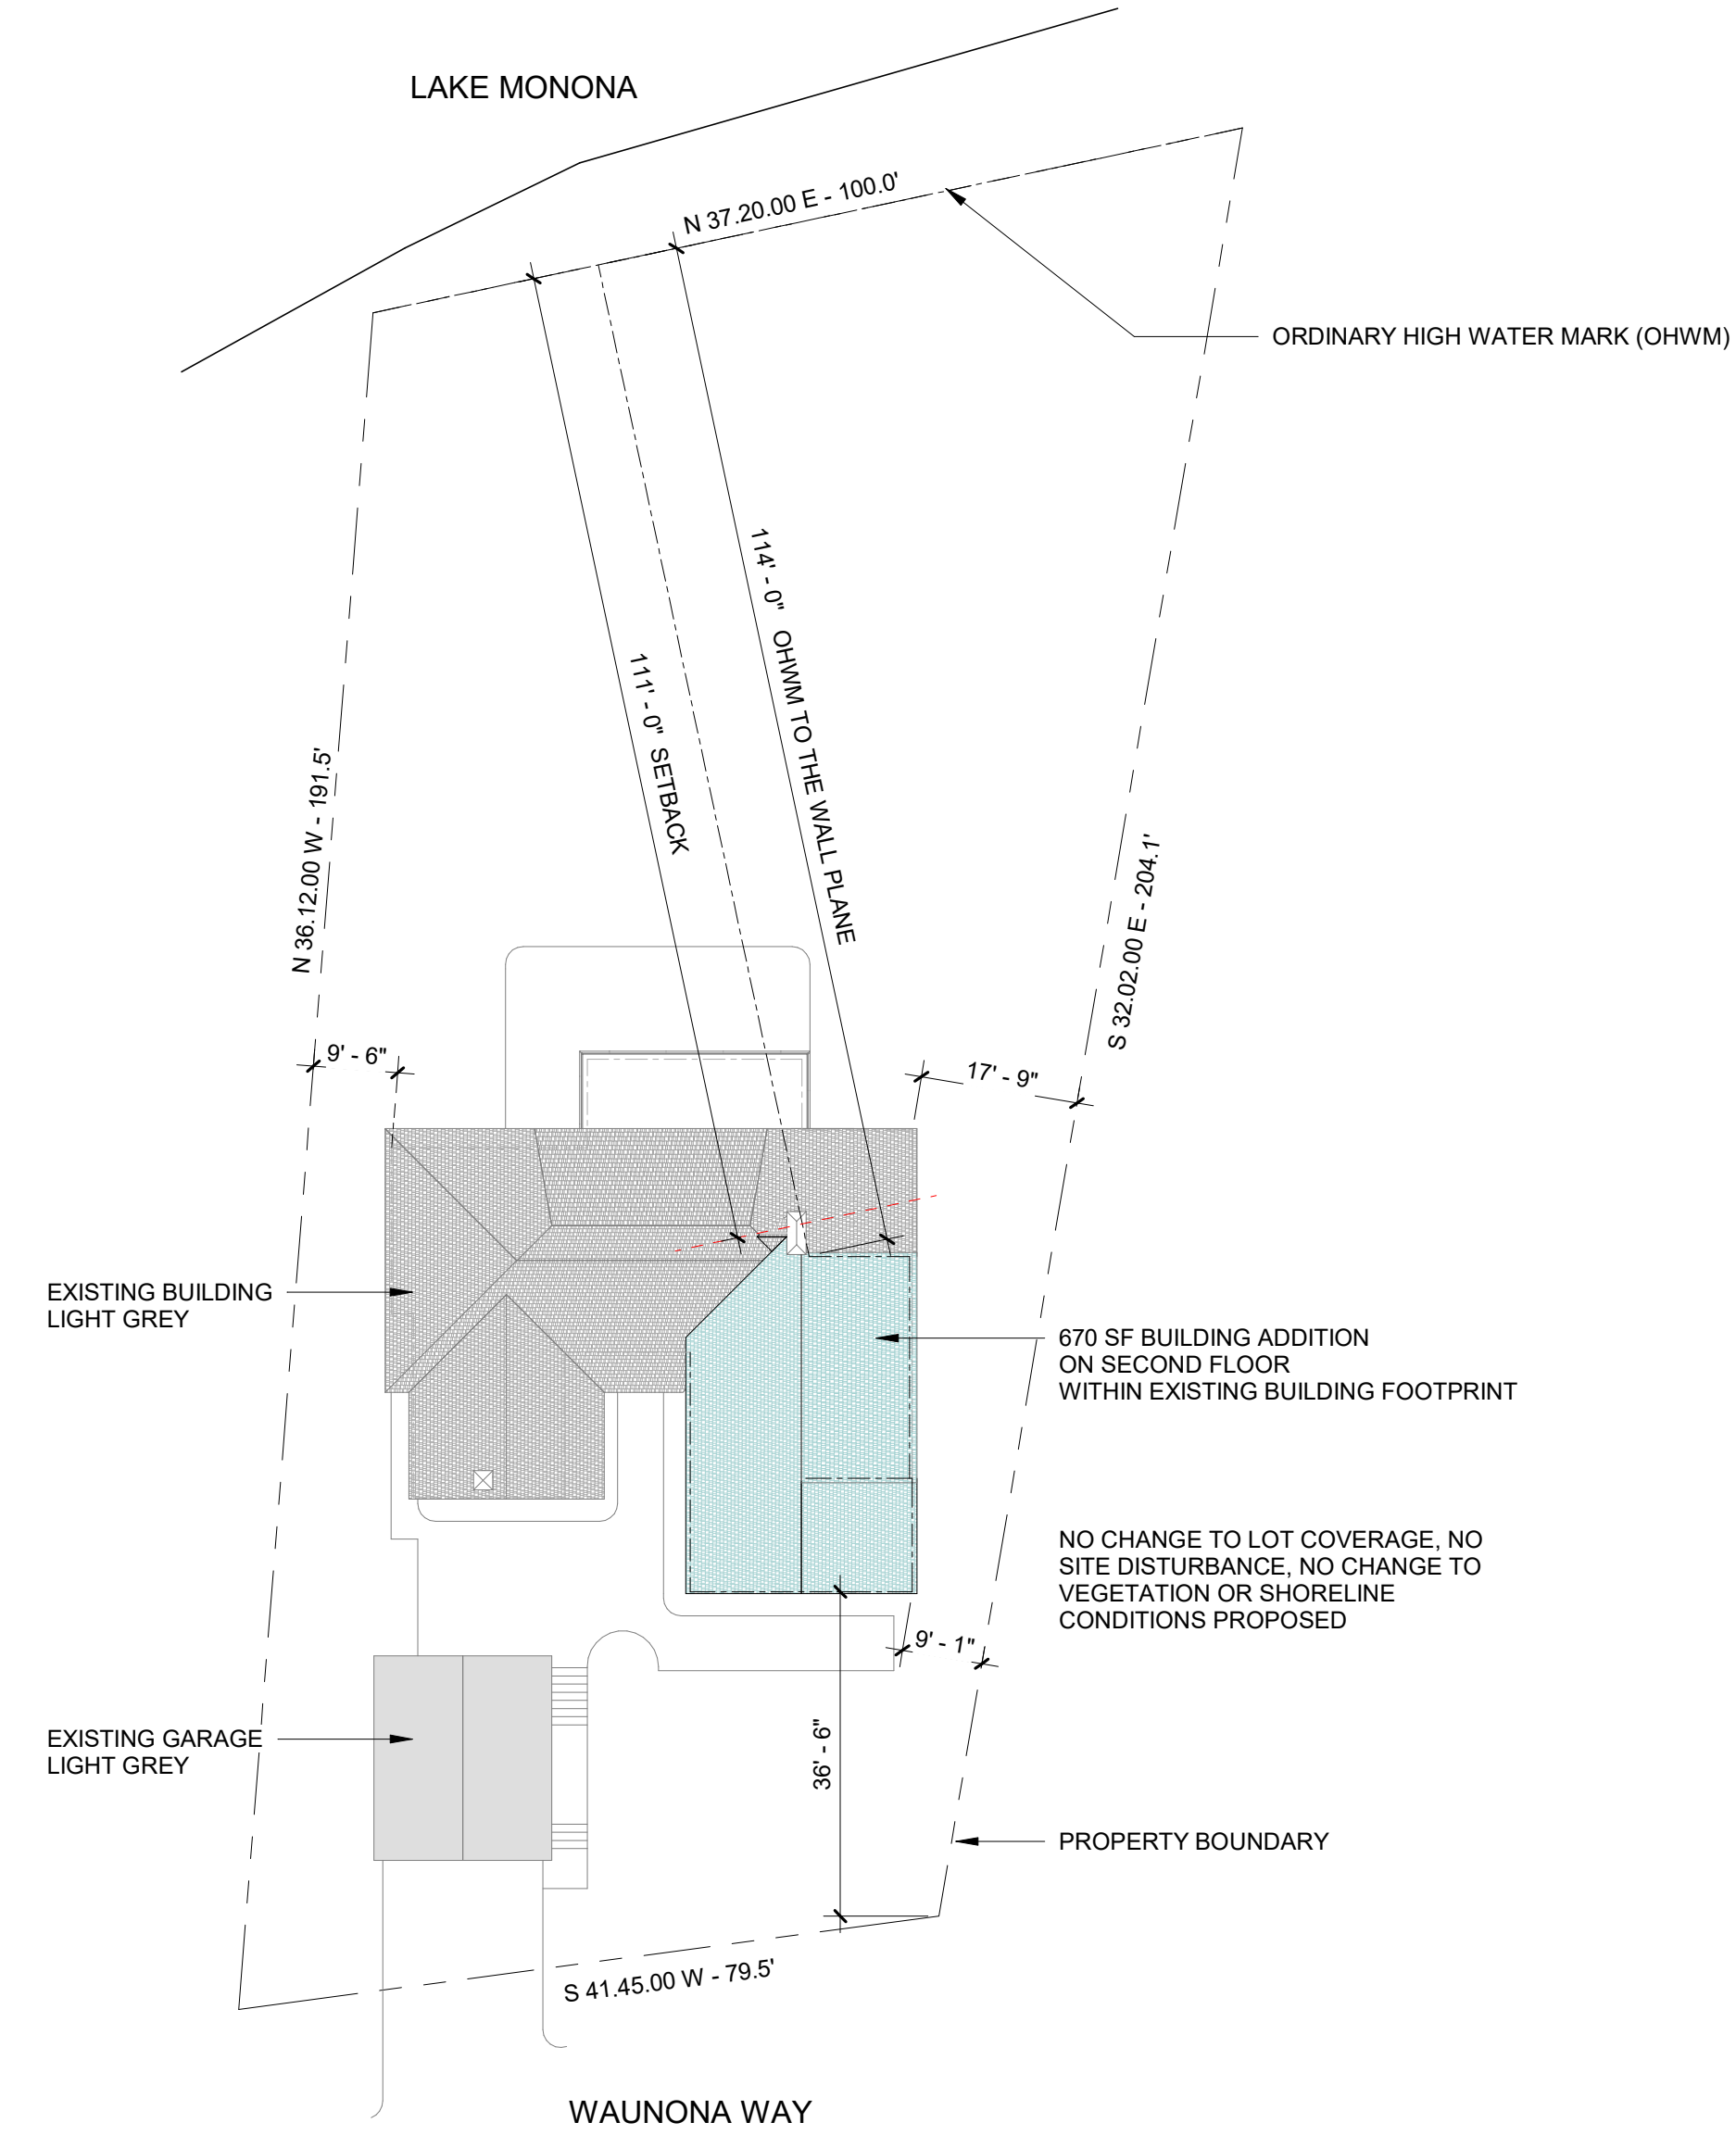

1 NEW WORK SITE PLAN
1" = 20'-0"

No.	Description	Date

Design Team

ARCHITECT:
ARO EBERLE ARCHITECTS INC.
433 W. WASHINGTON AVE, SUITE 400
MADISON, WI 53703
CONTACT: DOUG PAHL, AIA
PH: (608) 204-7464
EMAIL: PAHL@AROEBERLE.COM

STRUCTURAL ENGINEER:
STRUCTURAL INTEGRITY
7702 TERRACE AVENUE, SUITE 1
MIDDLETON, WI 53562
CONTACT: KURT STRAUS, PE
PH: (608) 219-4444
EMAIL: SI_INC@TDS.NET

CONTRACTOR:
ROWE DESIGN AND CONSTRUCTION
7421 VOSS PARKWAY
MIDDLETON, WI 53562
CONTACT: PHILLIP ROWE
PH: (608) 836-1900
EMAIL: ROWE@ROWEDESIGNANDCONSTRUCTION.COM

Sheet List

GENERAL	
T001	COVER SHEET

ARCHITECTURAL	
AD101	FIRST FLOOR DEMOLITION
AD102	SECOND FLOOR DEMOLITION
AD103	ROOF PLAN DEMOLITION
AD201	EXTERIOR DEMOLITION ELEVATIONS
A101	FIRST FLOOR PLAN
A102	SECOND FLOOR PLAN
A103	ROOF PLAN
A111	FIRST AND SECOND FLOOR REFLECTED CEILING PLAN
A201	EXTERIOR ELEVATIONS
A311	WALL SECTIONS
A312	WALL SECTIONS

ROWE DESIGN AND CONSTRUCTION

3020 WAUNONA WAY

Madison, WI 53703

COVER SHEET

PLAN REVIEW	
Project number	RDC-23-01
Date	09/23/2024

T001