



Location
4110 Veith Avenue


Project Name
Manier Addition

Applicant
Bob & Patty Manier / Patrick Whitty,
Whitty and Sons Construction, LLC


Existing Use
Single Family Home

Proposed Use
Construct addition to single-family
residence exceeding 500 square
feet on lakefront parcel

Public Hearing Date
Plan Commission
24 June 2019

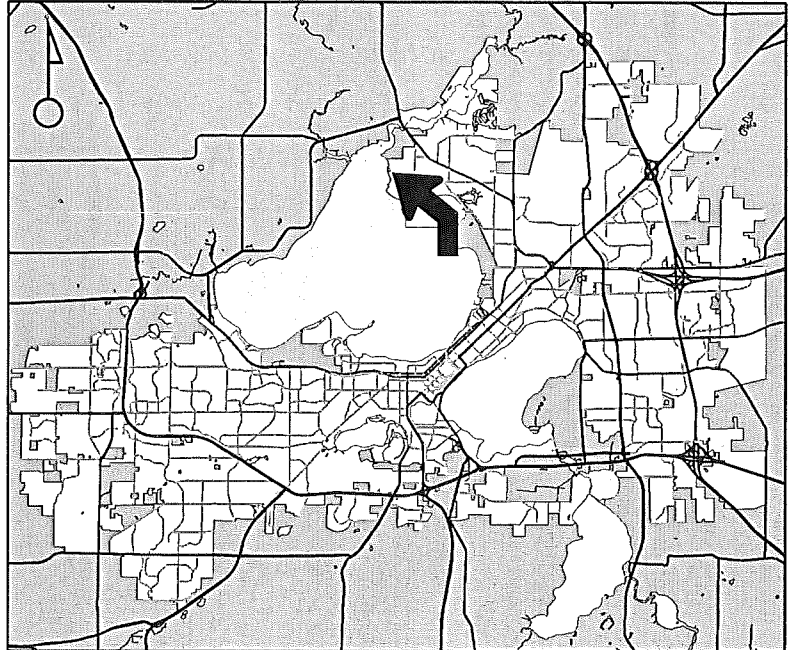

For Questions Contact: Sydney Prusak at: 243-0554 or sprusak@cityofmadison.com or City Planning at 266-4635

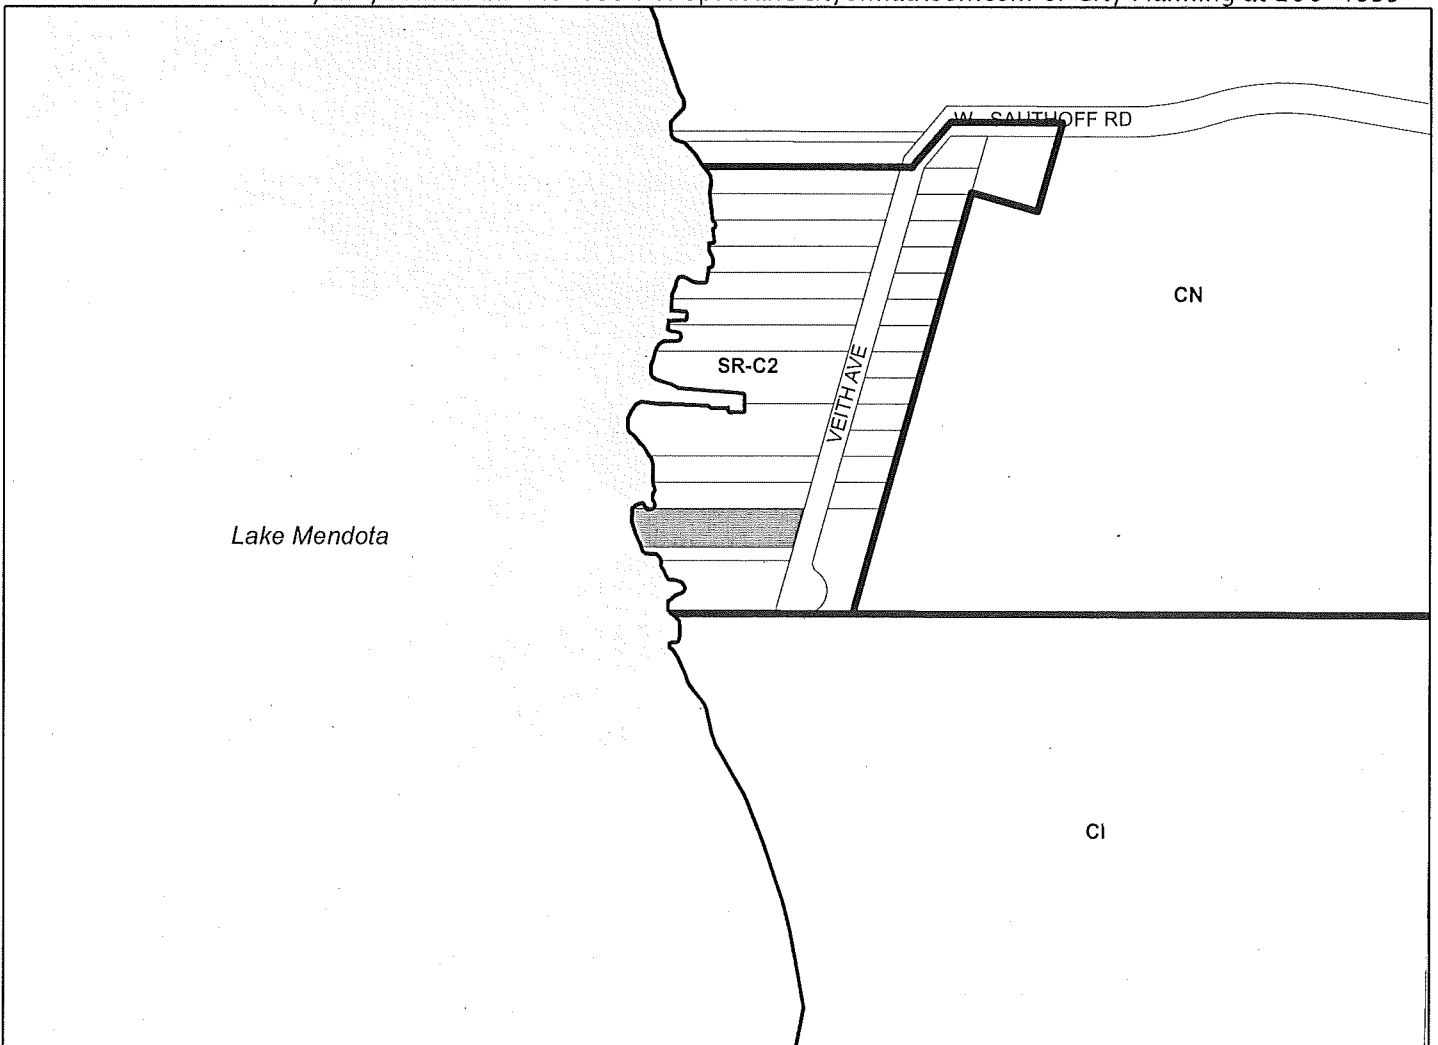

Scale : 1" = 400'



16