



# City of Madison

## Preliminary Plat and Final Plat

Project Name  
1000 Oaks Replat No 3

Location  
9602-9649, 9609-9639  
Tawny Acorn Drive, et al


Applicant  
VH1000 Oaks LLC, Chris Ehlers / Brett  
Stoffregan, D'Onofrio Kottke & Associates

Proposed Use  
1000 Oaks, Replat No. 3, replatting 43  
single-family lots into 49 single-family lots


Public Hearing Date

Plan Commission  
January 27, 2020

Common Council  
February 4, 2020

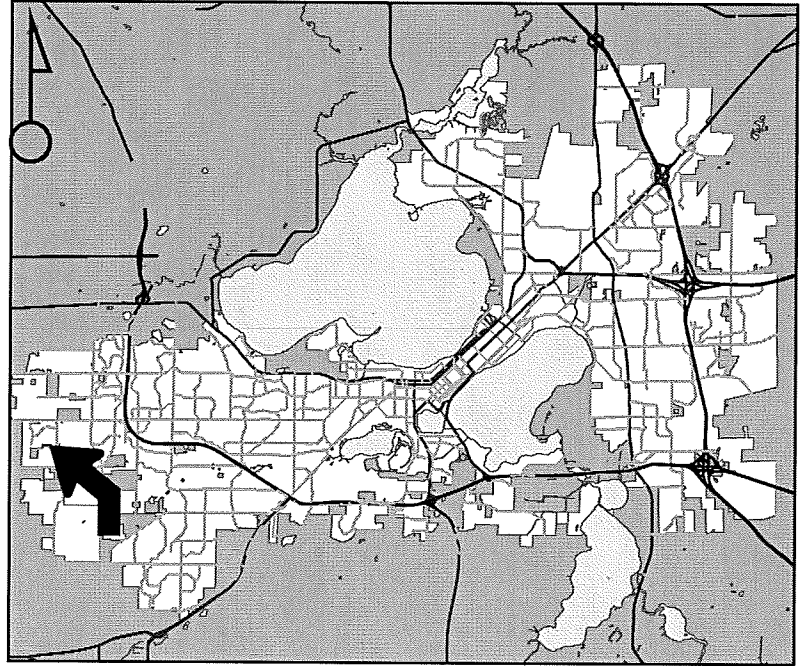

For Questions Contact: Tim Parks at: 261-9632 or [tparks@cityofmadison.com](mailto:tparks@cityofmadison.com) or City Planning at 266-4635

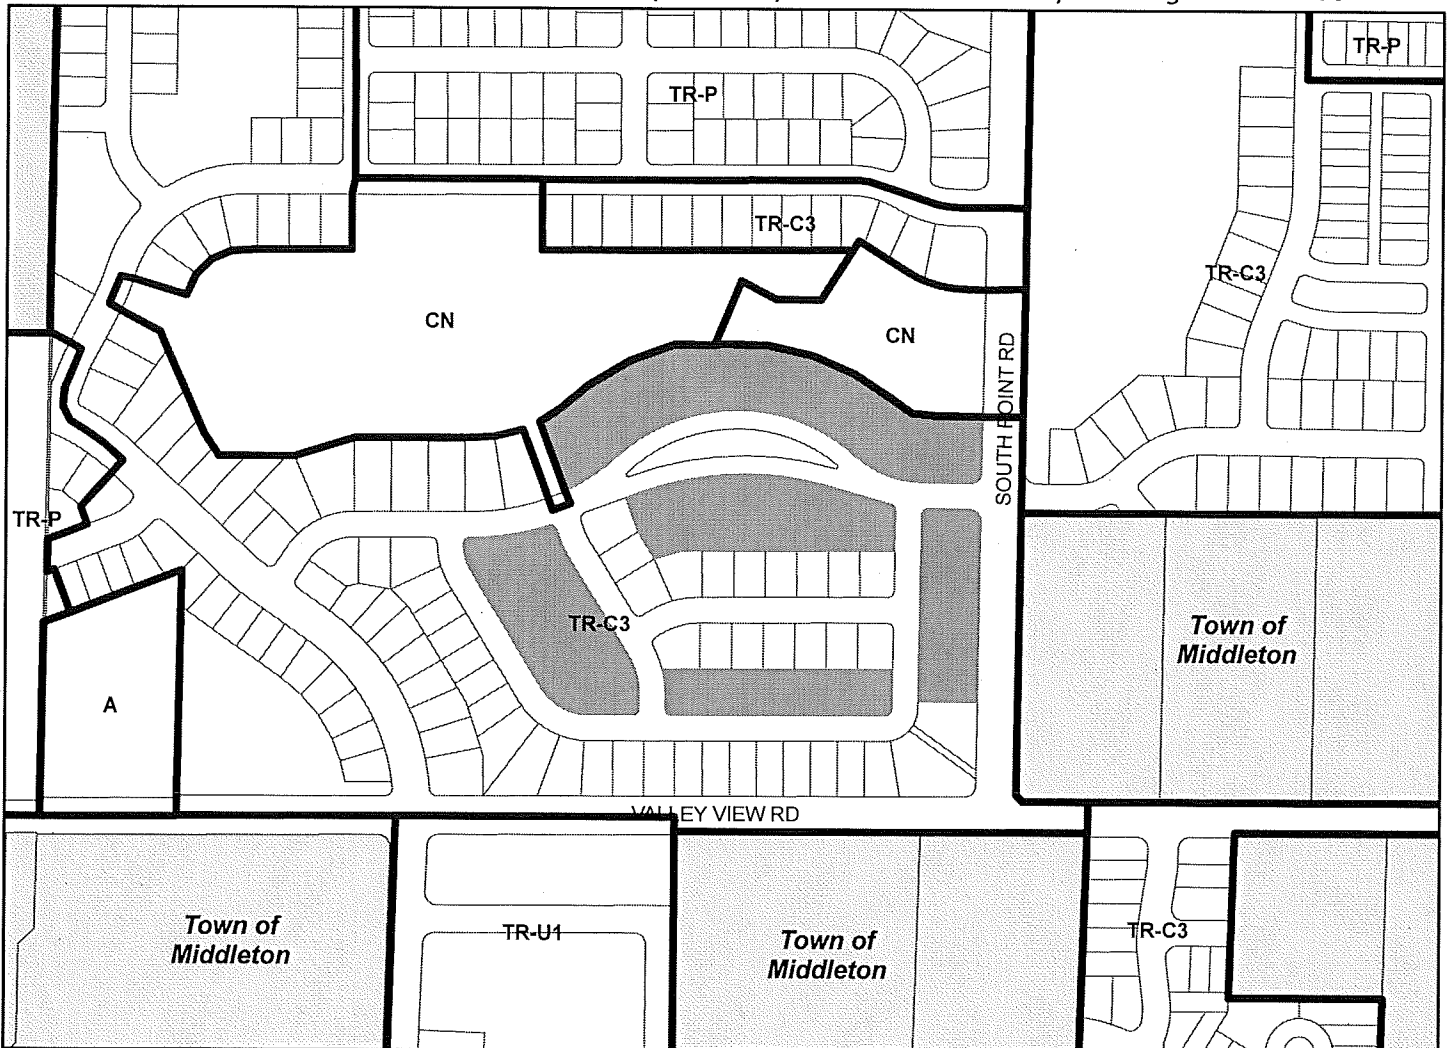

Scale : 1" = 400'

City of Madison, Planning Division : PPE : Date : 23 January 2019

