



City of Madison

Demolition

Location

402 W Wilson Street

Applicant

Nick Orthmann, Bear Development, LLC
Responsible Esthetics, LLC


Request

Complete demolition of office building
(the building was previously approved
for partial demolition as part of a
redevelopment project)


Public Hearing Date

Plan Commission

November 21, 2022

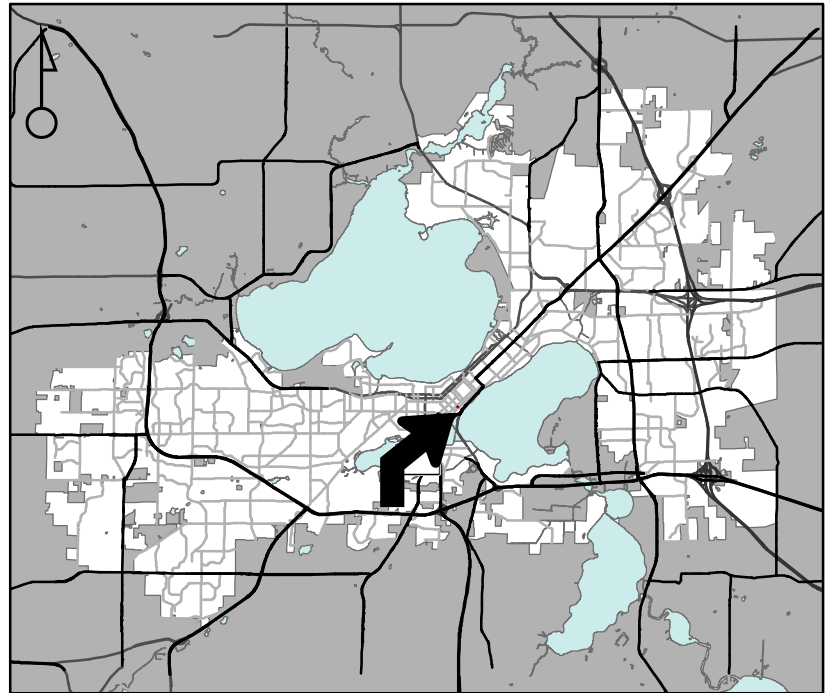

For Questions Contact: Lisa McNabola at: 243-0554 or lmcnabola@cityofmadison.com or City Planning at 266-4635

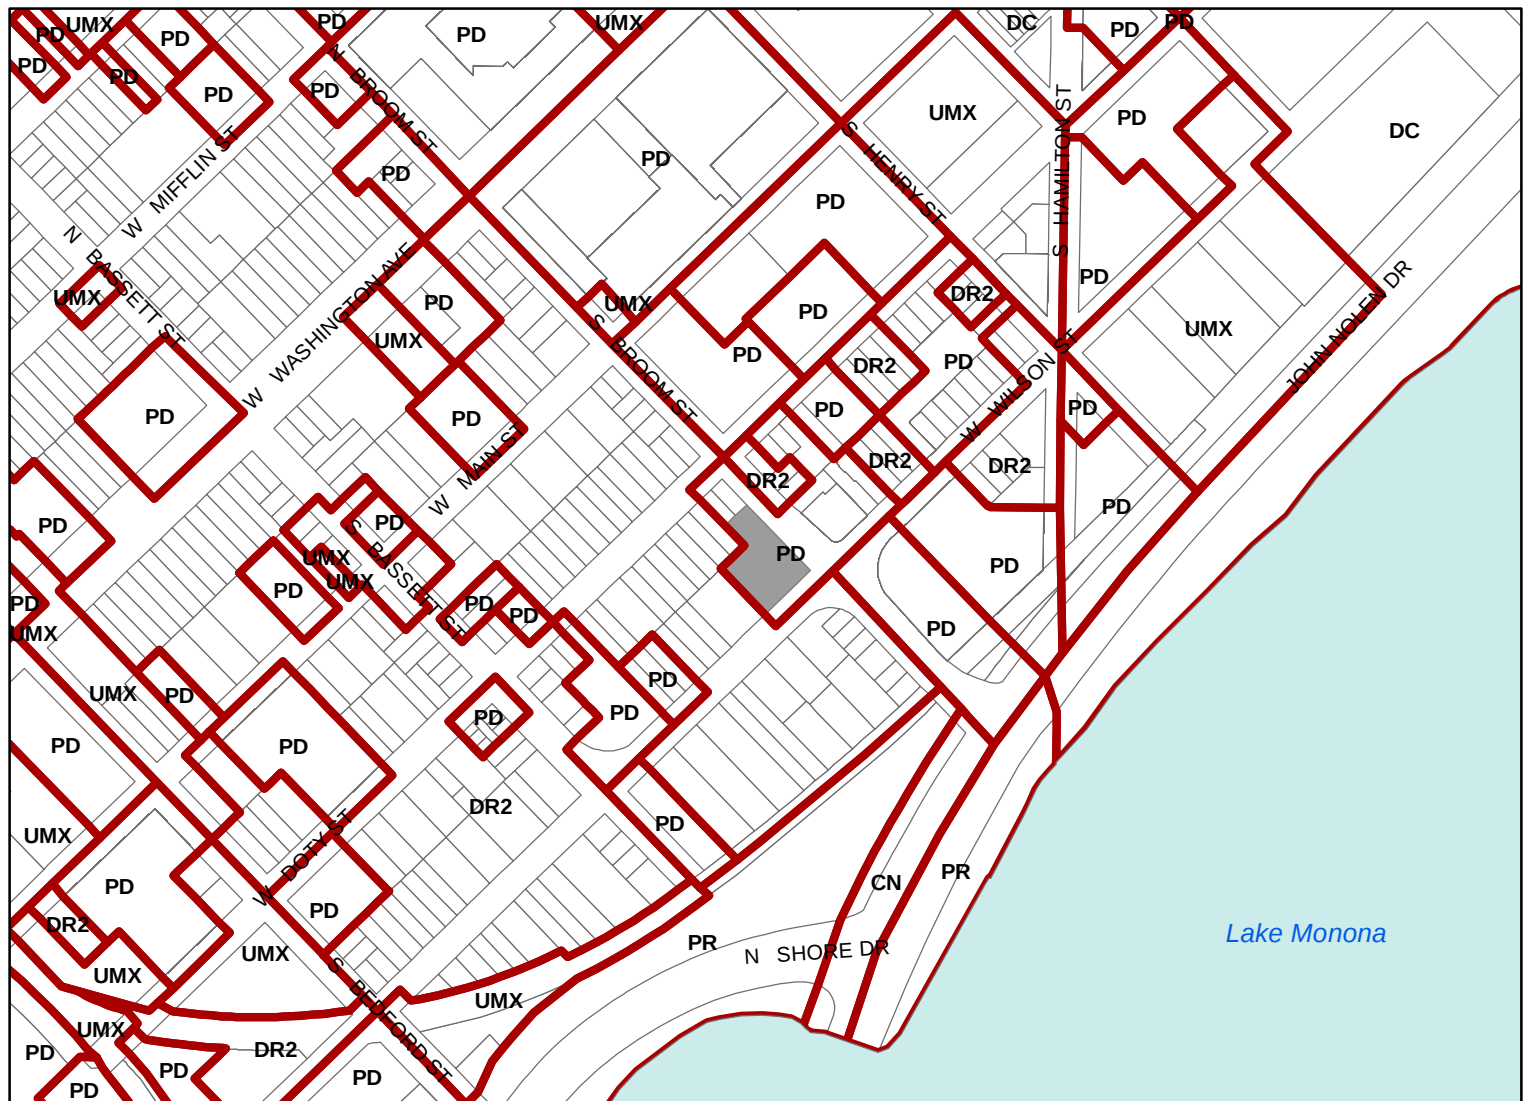

Scale : 1" = 400'

City of Madison, Planning Division : JC : Date : 6-6-22

