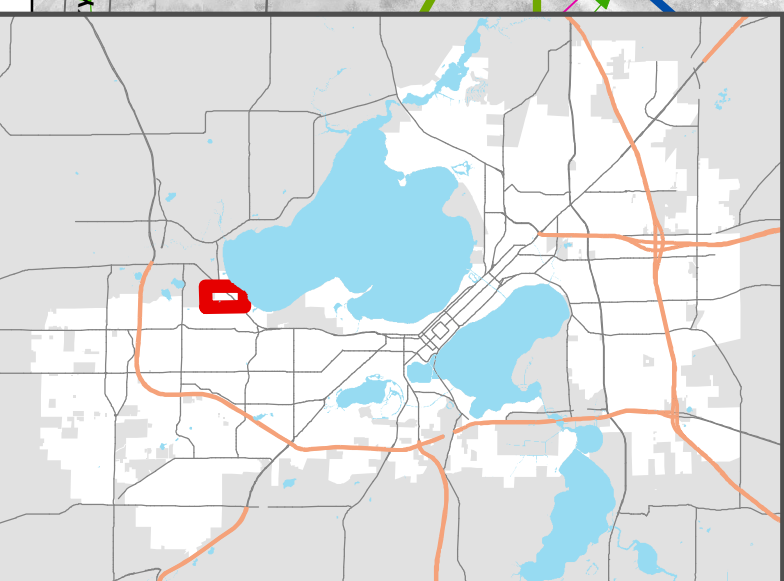
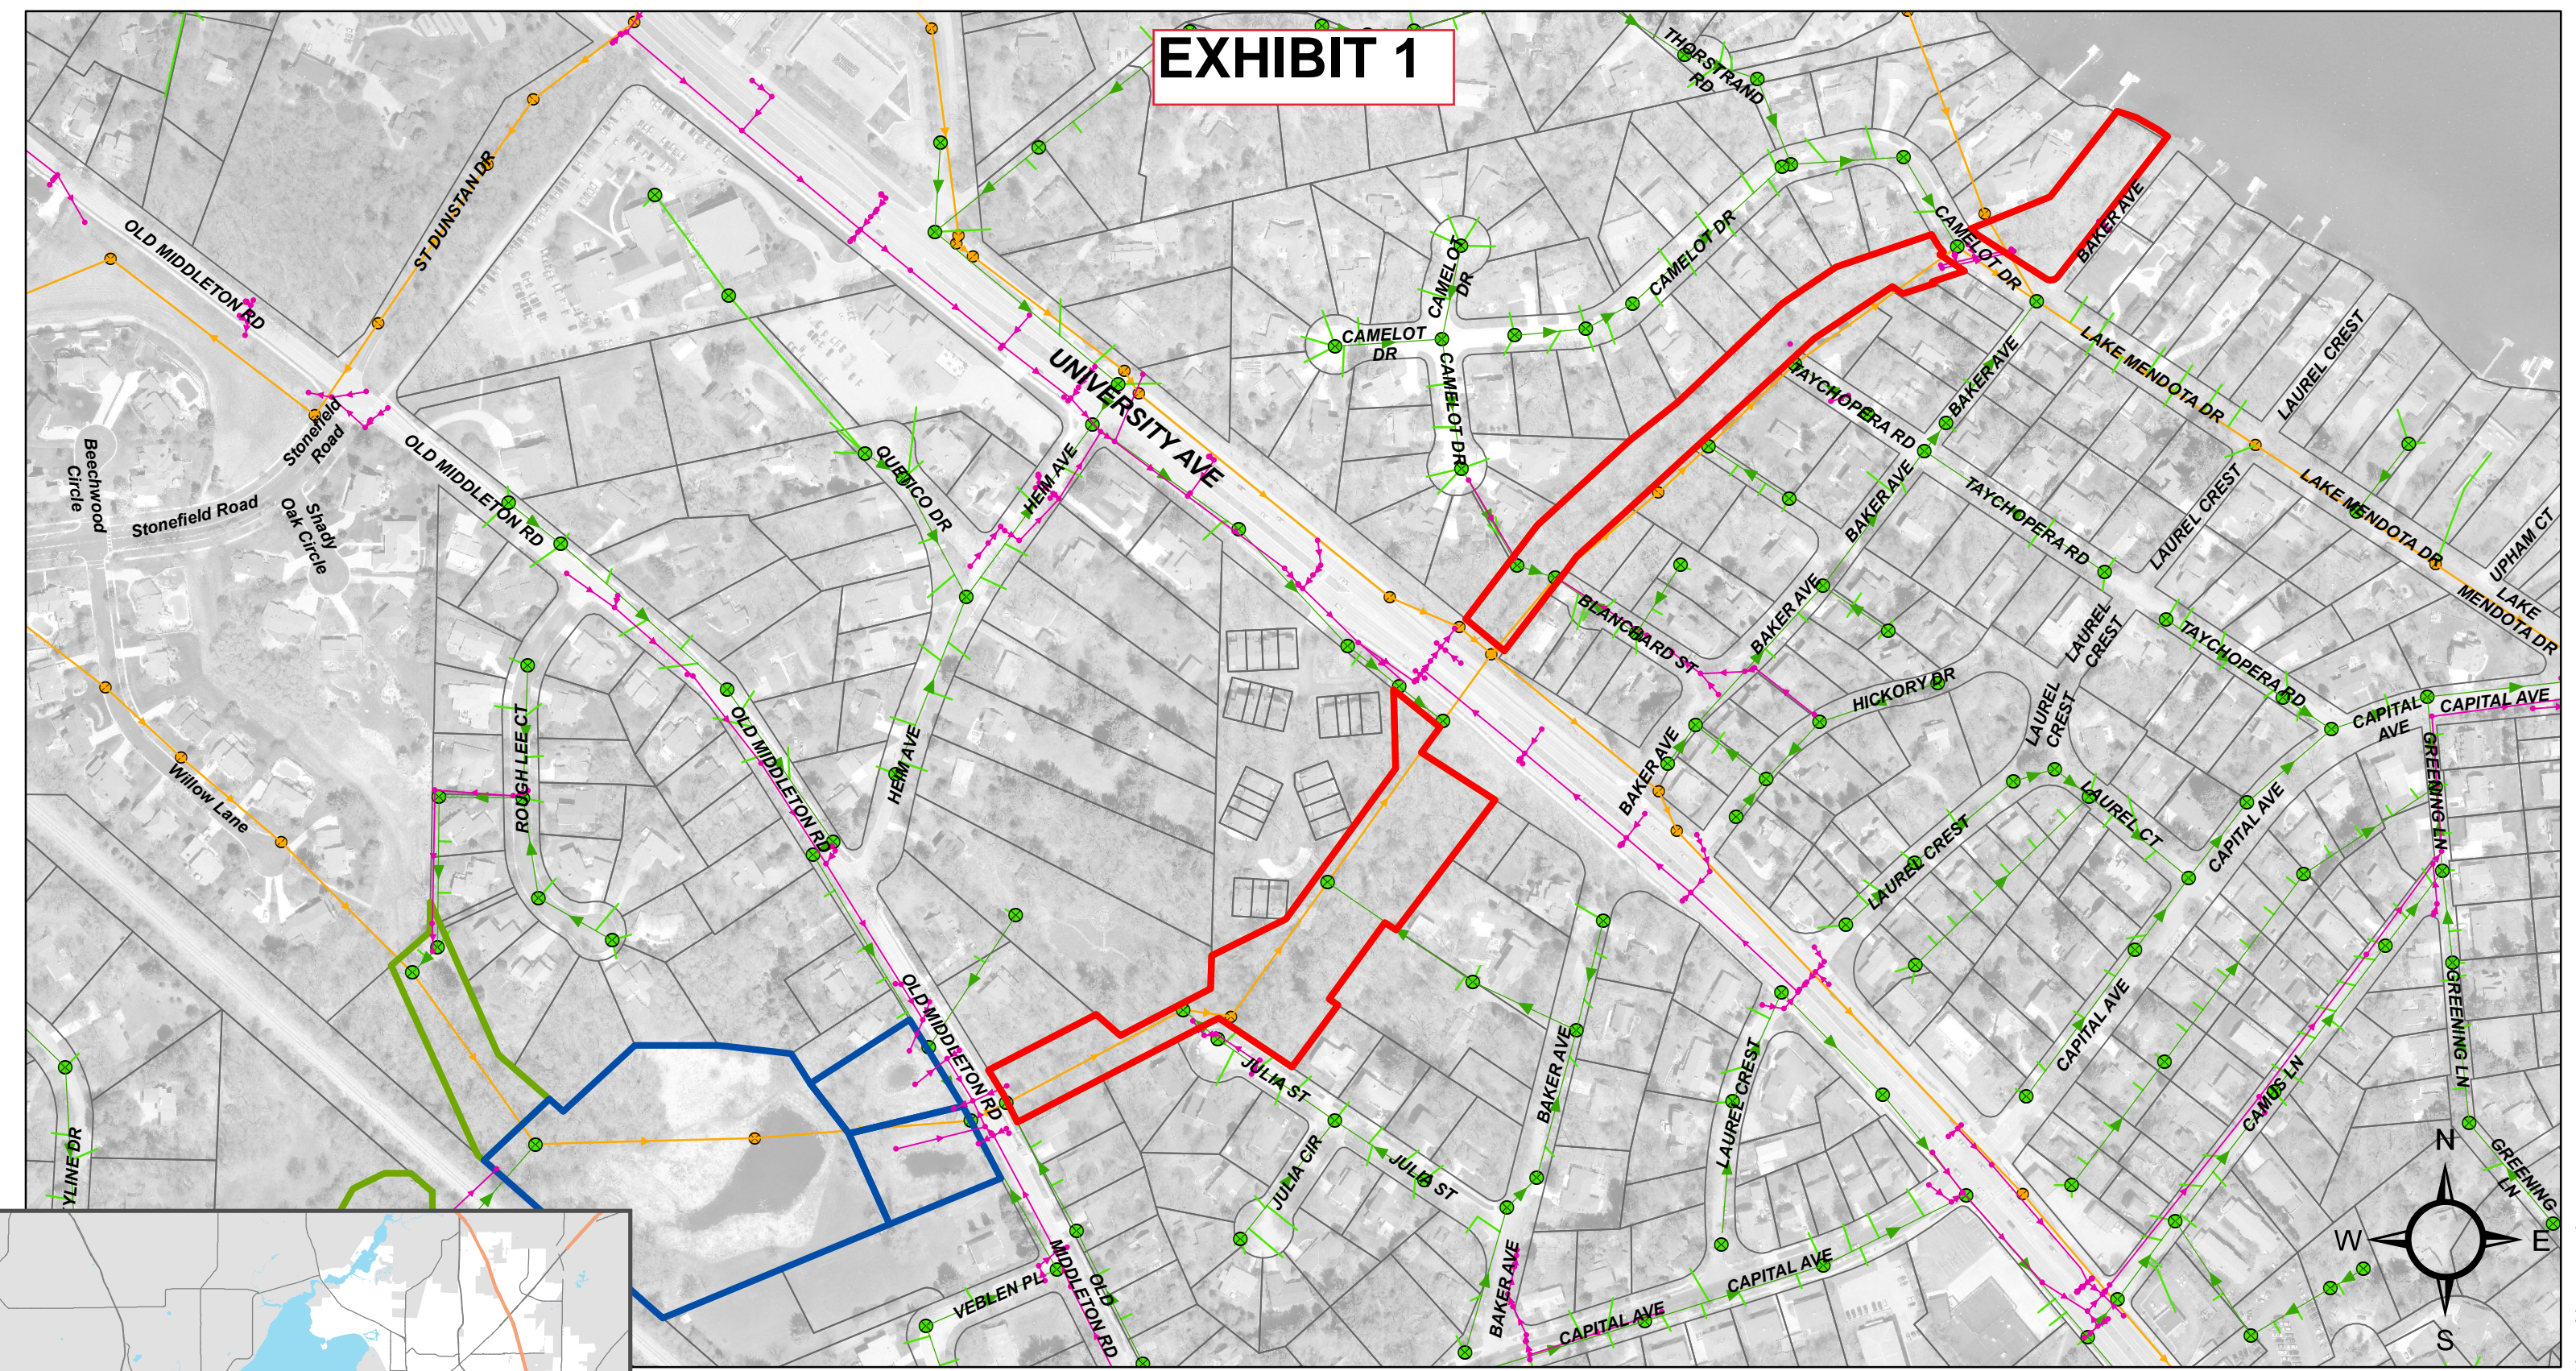










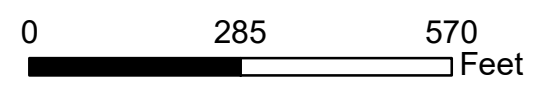


EXHIBIT 1



Mendota Grassman Greenway System--Project Area

-  Project Area: Mendota Grassman Gwys
-  Greenway
-  Sanitary Mains
-  MMSD Mains
-  Stormwater Pipes
-  Pond
-  SAS
-  MMSD Structures
-  Stormwater Structures
-  Parcels



Date: 8/4/2020