




Location
755 Braxton Place

Applicant
Anastasia Callaghan, Potter Lawson
Madison Revitalization and Community
Development


Request

- Demolish ten-story, 164-unit apartment building
- Construct three (3) five-story interconnected apartment buildings containing 344 total units
- Create one lot by CSM

Public Hearing Dates
Plan Commission
June 10, 2024
Common Council
June 18, 2024 (for CSM)

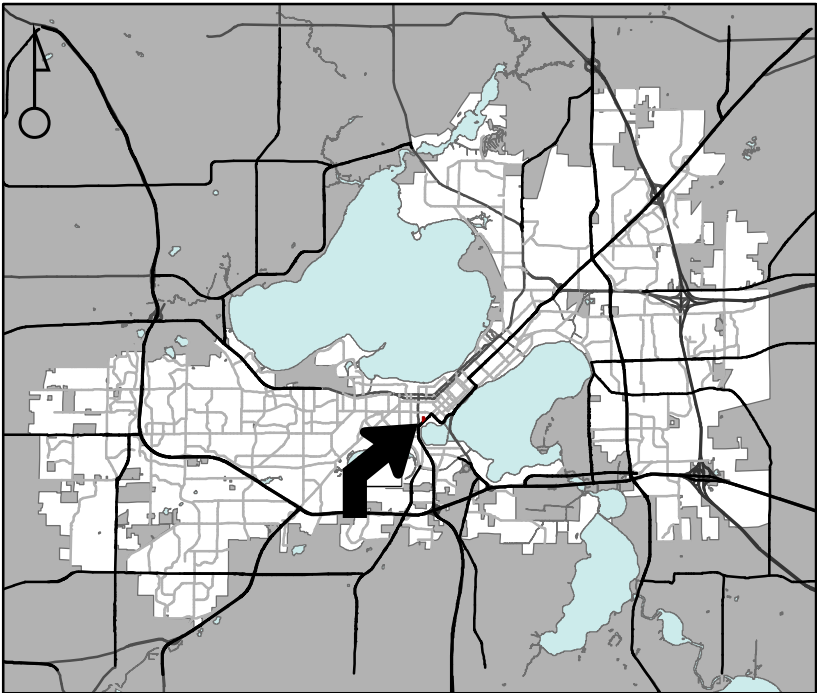

For Questions Contact: Chris Wells at: 261-9135 or cwells@cityofmadison.com or City Planning at 266-4635

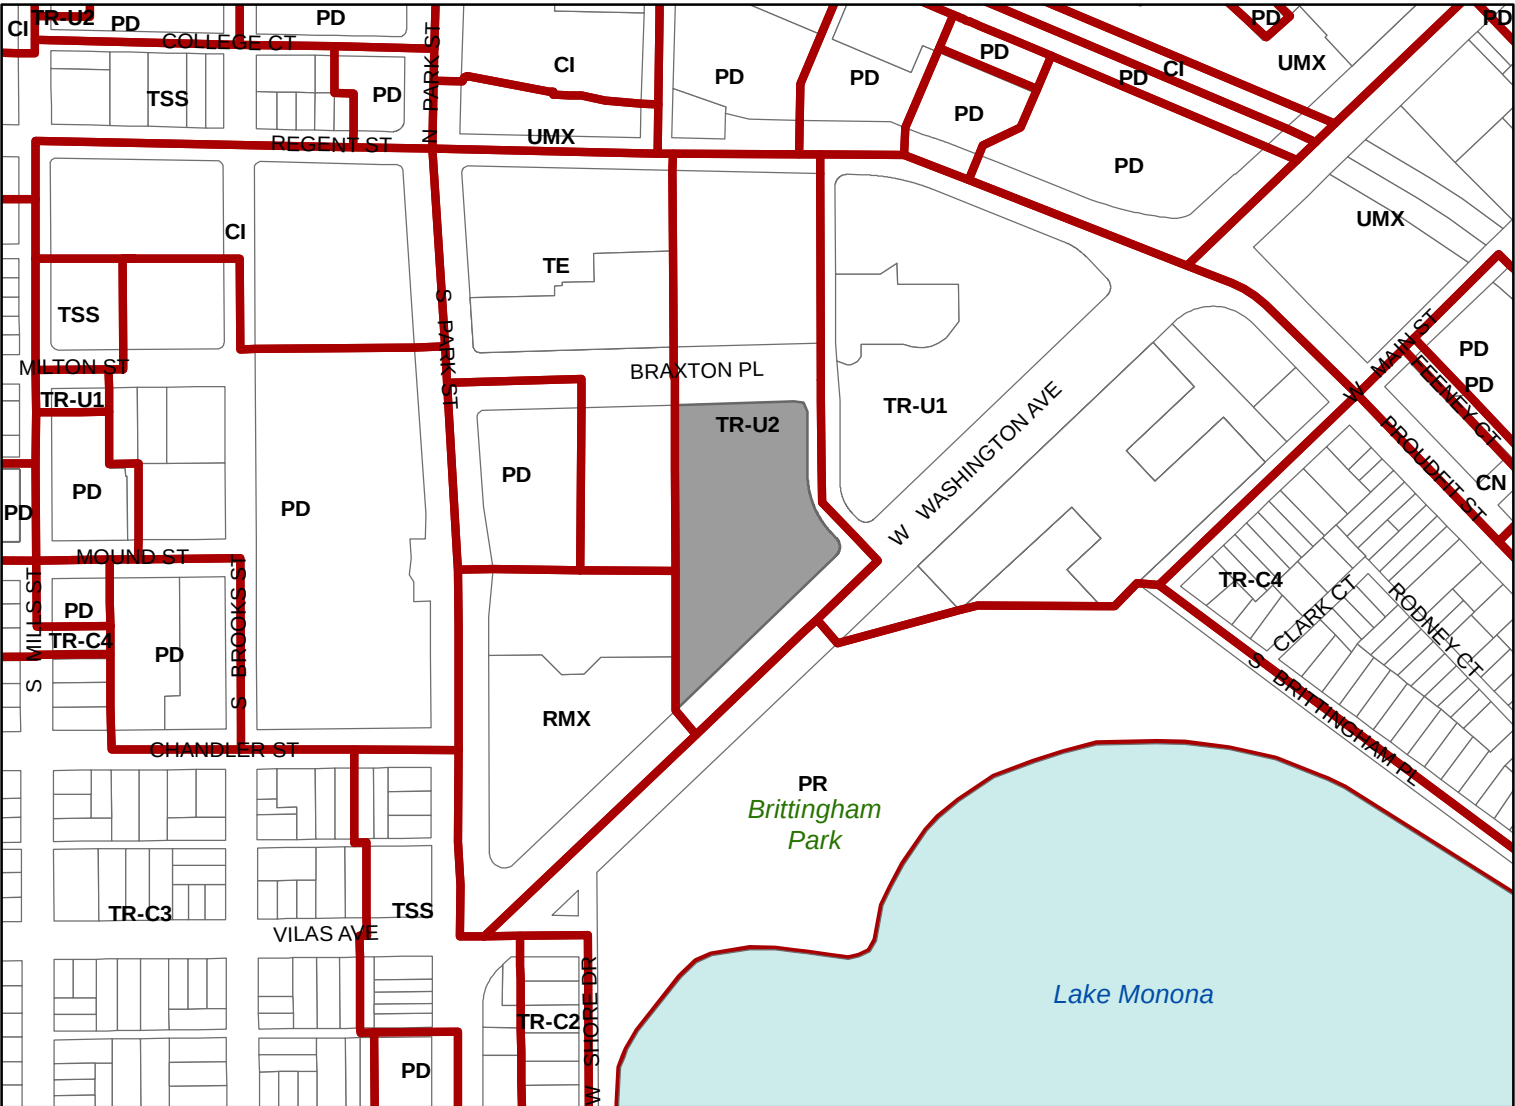

Scale : 1" = 400'

City of Madison, Planning Division : JC : Date : 4-26-24

